



DO NOT SCALE

THE DRAWING AND THE WORKS DEPICTED ARE THE COPYRIGHT OF TOM WILSON STUDIO AND MAY NOT BE REPRODUCED EXCEPT BY WRITTEN PERMISSION.


NOTES

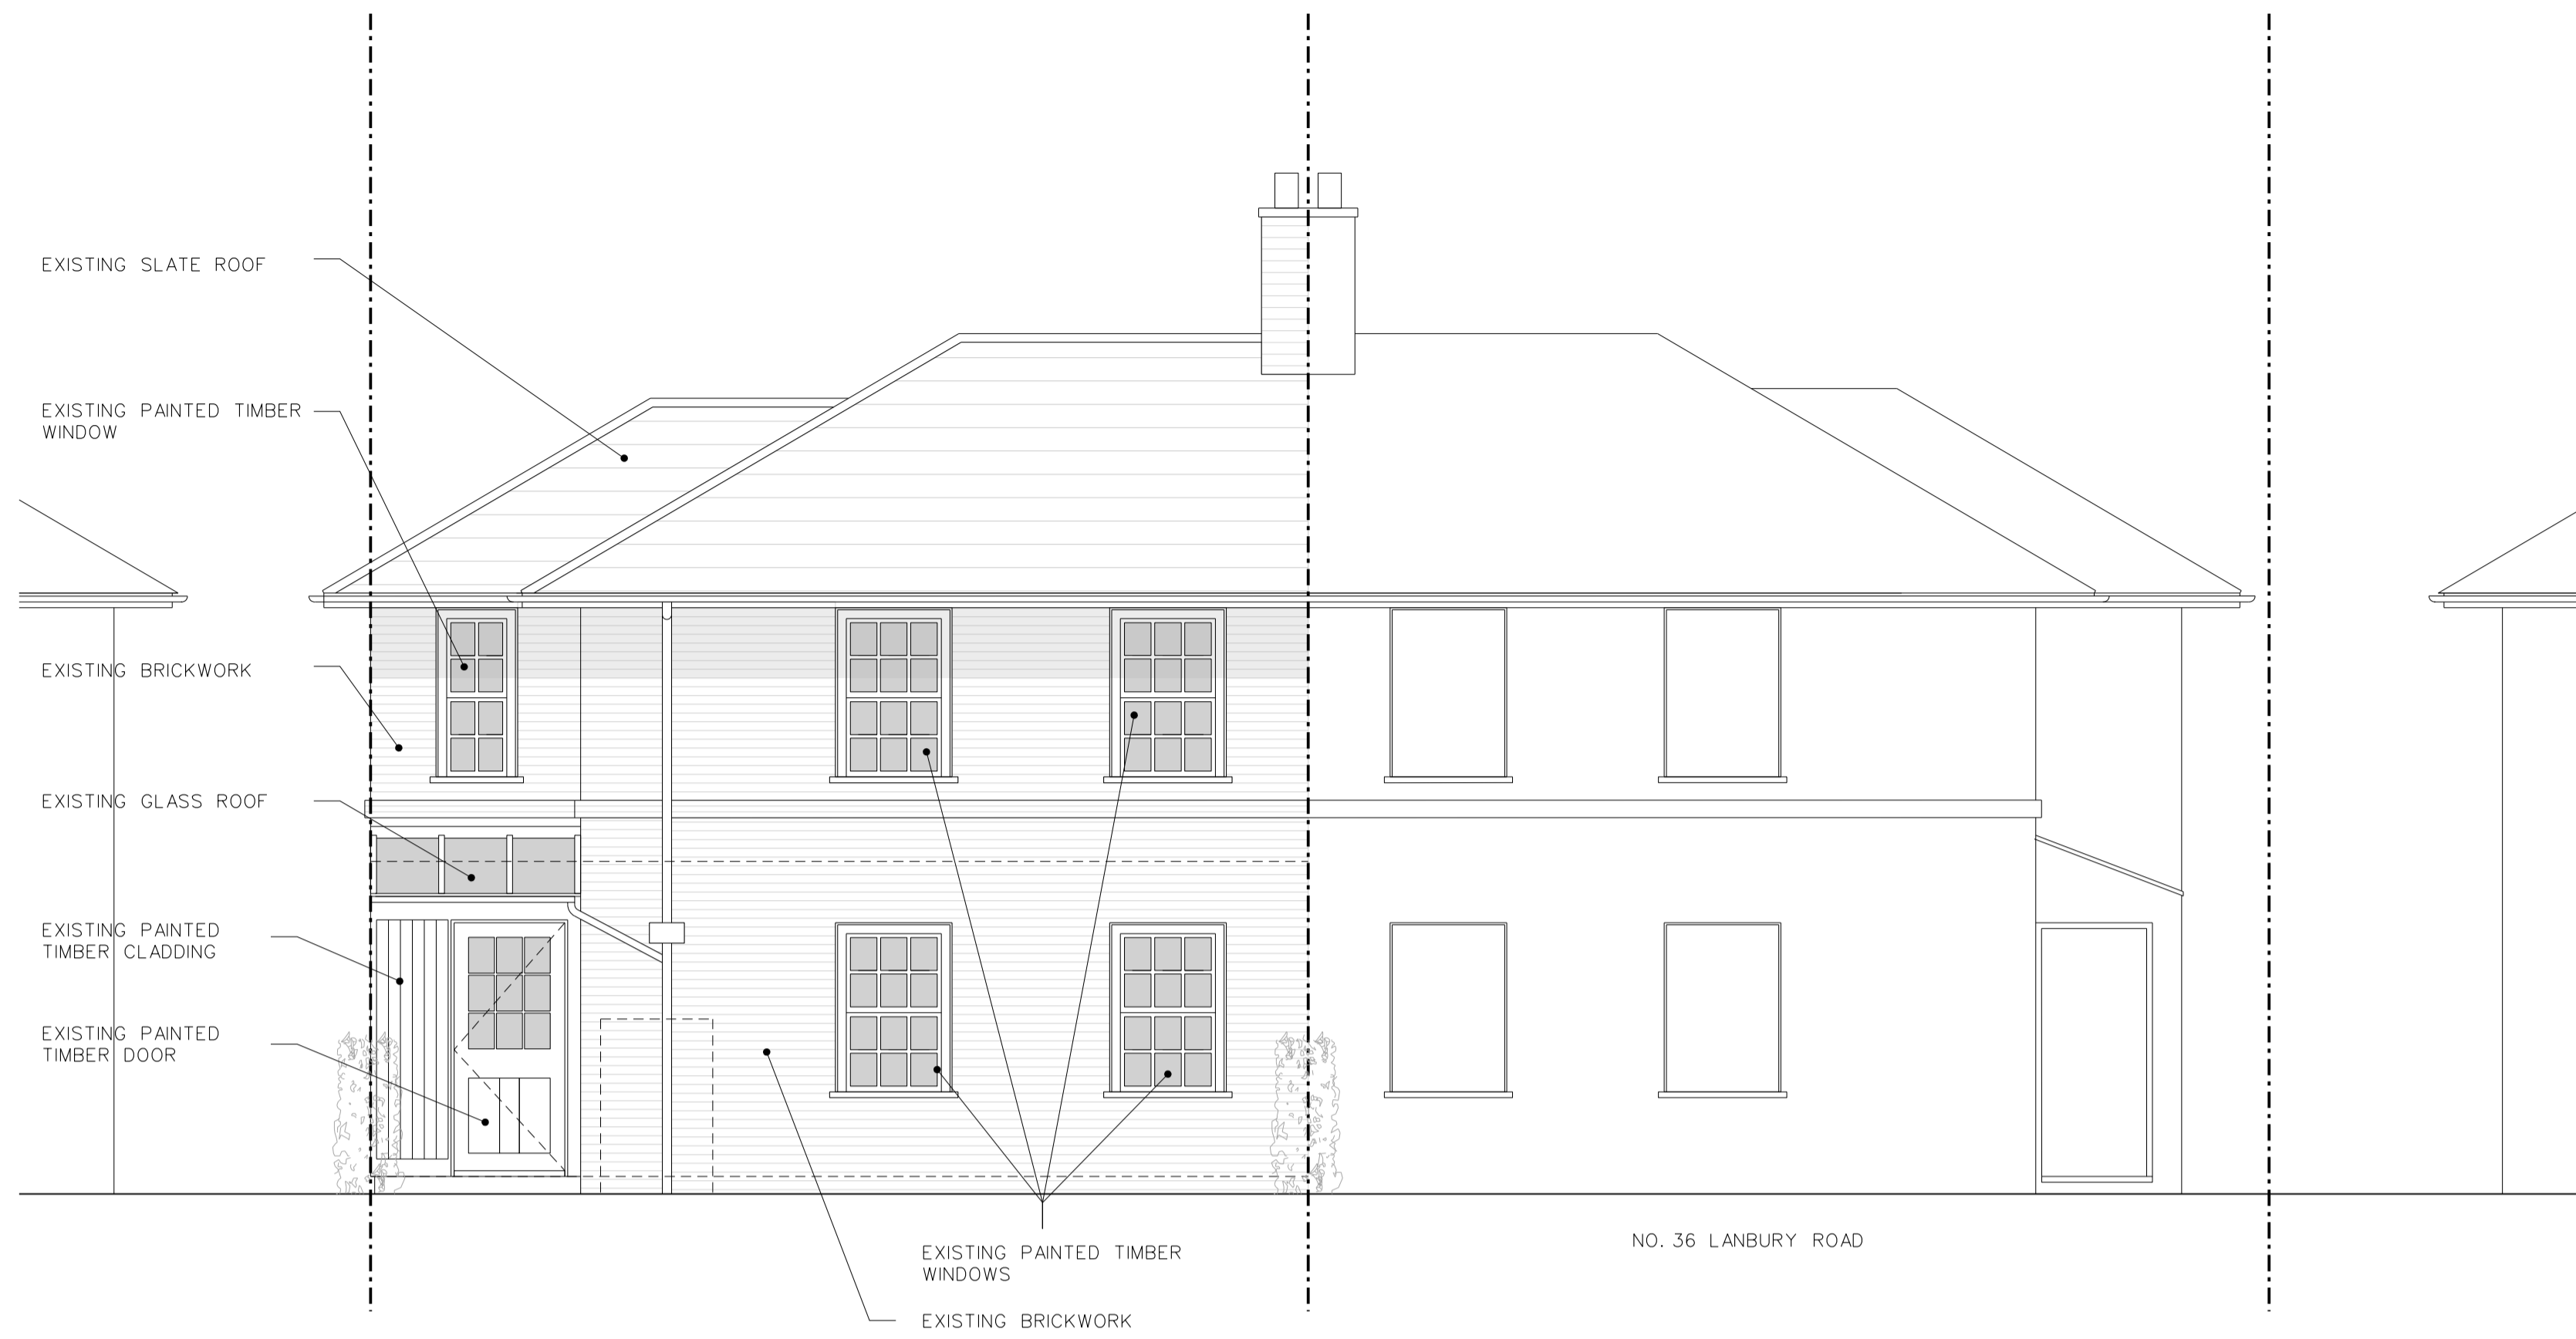

01 EXISTING SOUTH ELEVATION

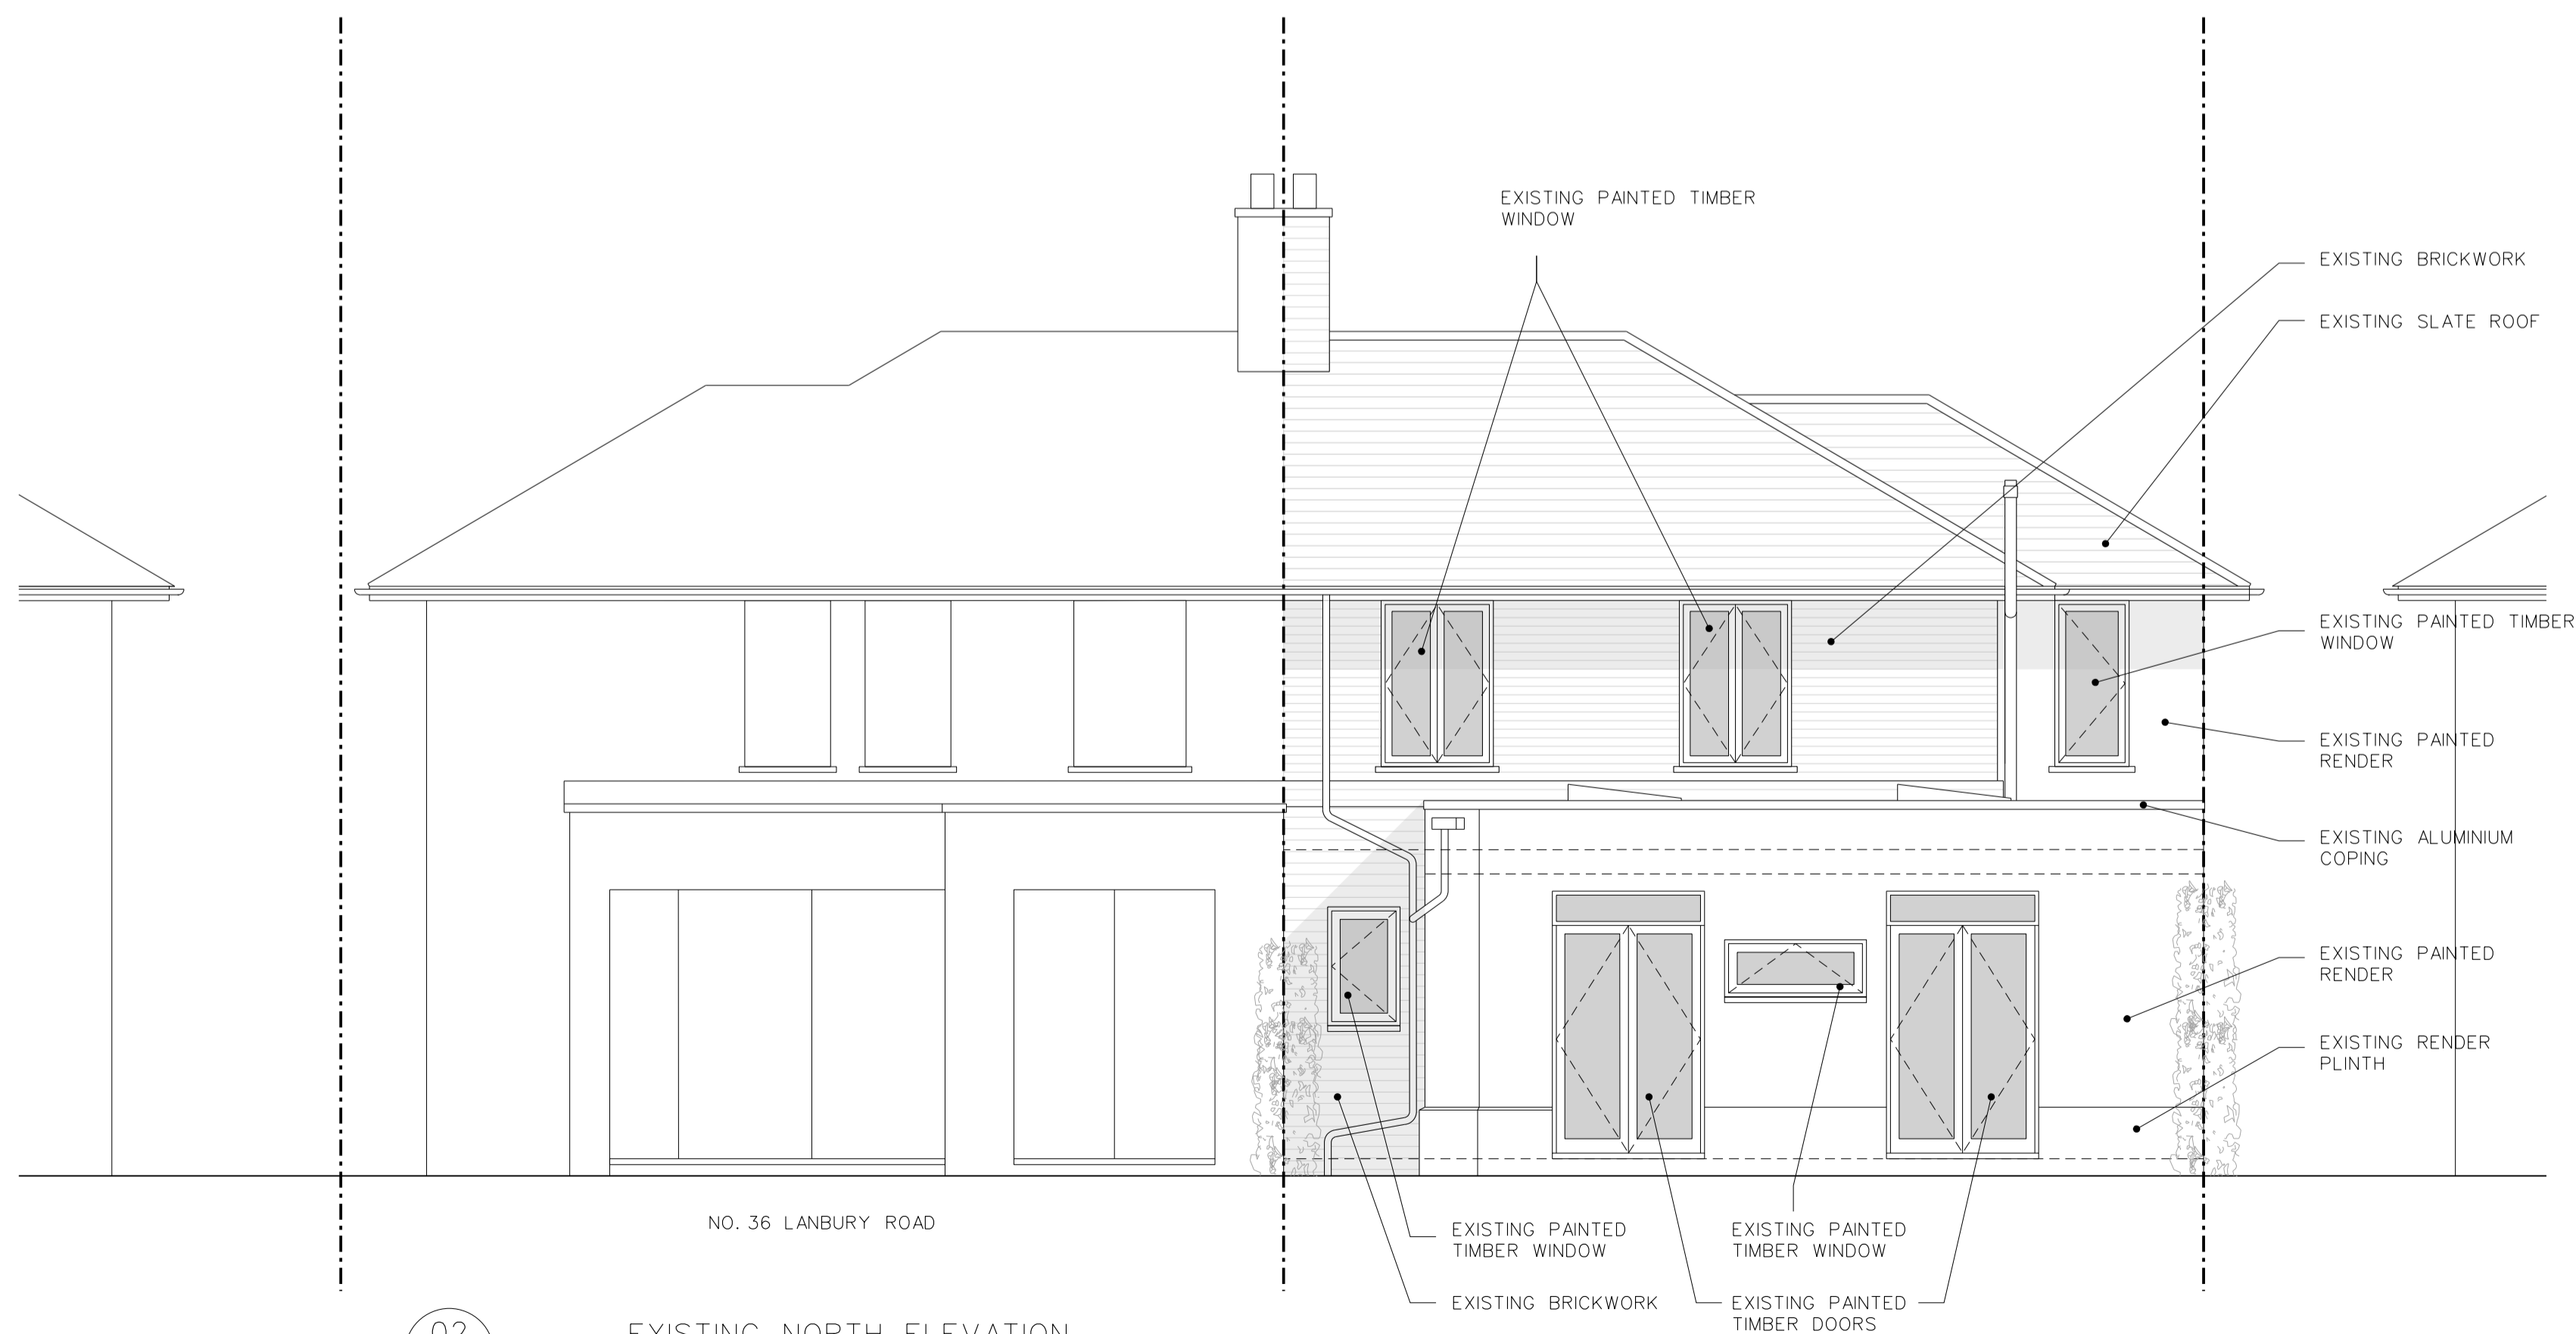

02 EXISTING NORTH ELEVATION

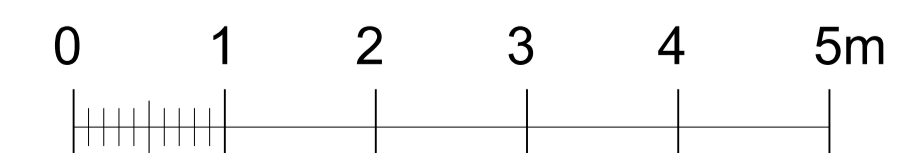

| REV | DATE | DESCRIPTION |
|-----|------|-------------|
| | | |
| | | |
| | | |
| | | |

JOB 2304: 38 LANBURY ROAD
DRG EXISTING DRAWINGS
NORTH & SOUTH ELEVATIONS

DRG No 2304-EX-015 REV -
SCALE 1:50@A1, 1:100@A3 DATE 28.06.23

DRAWING STATUS **PLANNING**