
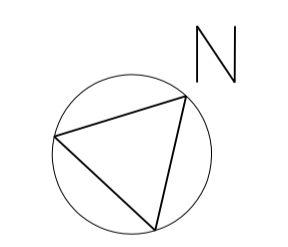


RESPONSIBILITY IS NOT ACCEPTED FOR ERRORS MADE BY OTHERS IN SCALING FROM THIS DRAWING. ALL CONSTRUCTION SHOULD BE TAKEN FROM FIGURED DIMENSIONS ONLY.

NOTES

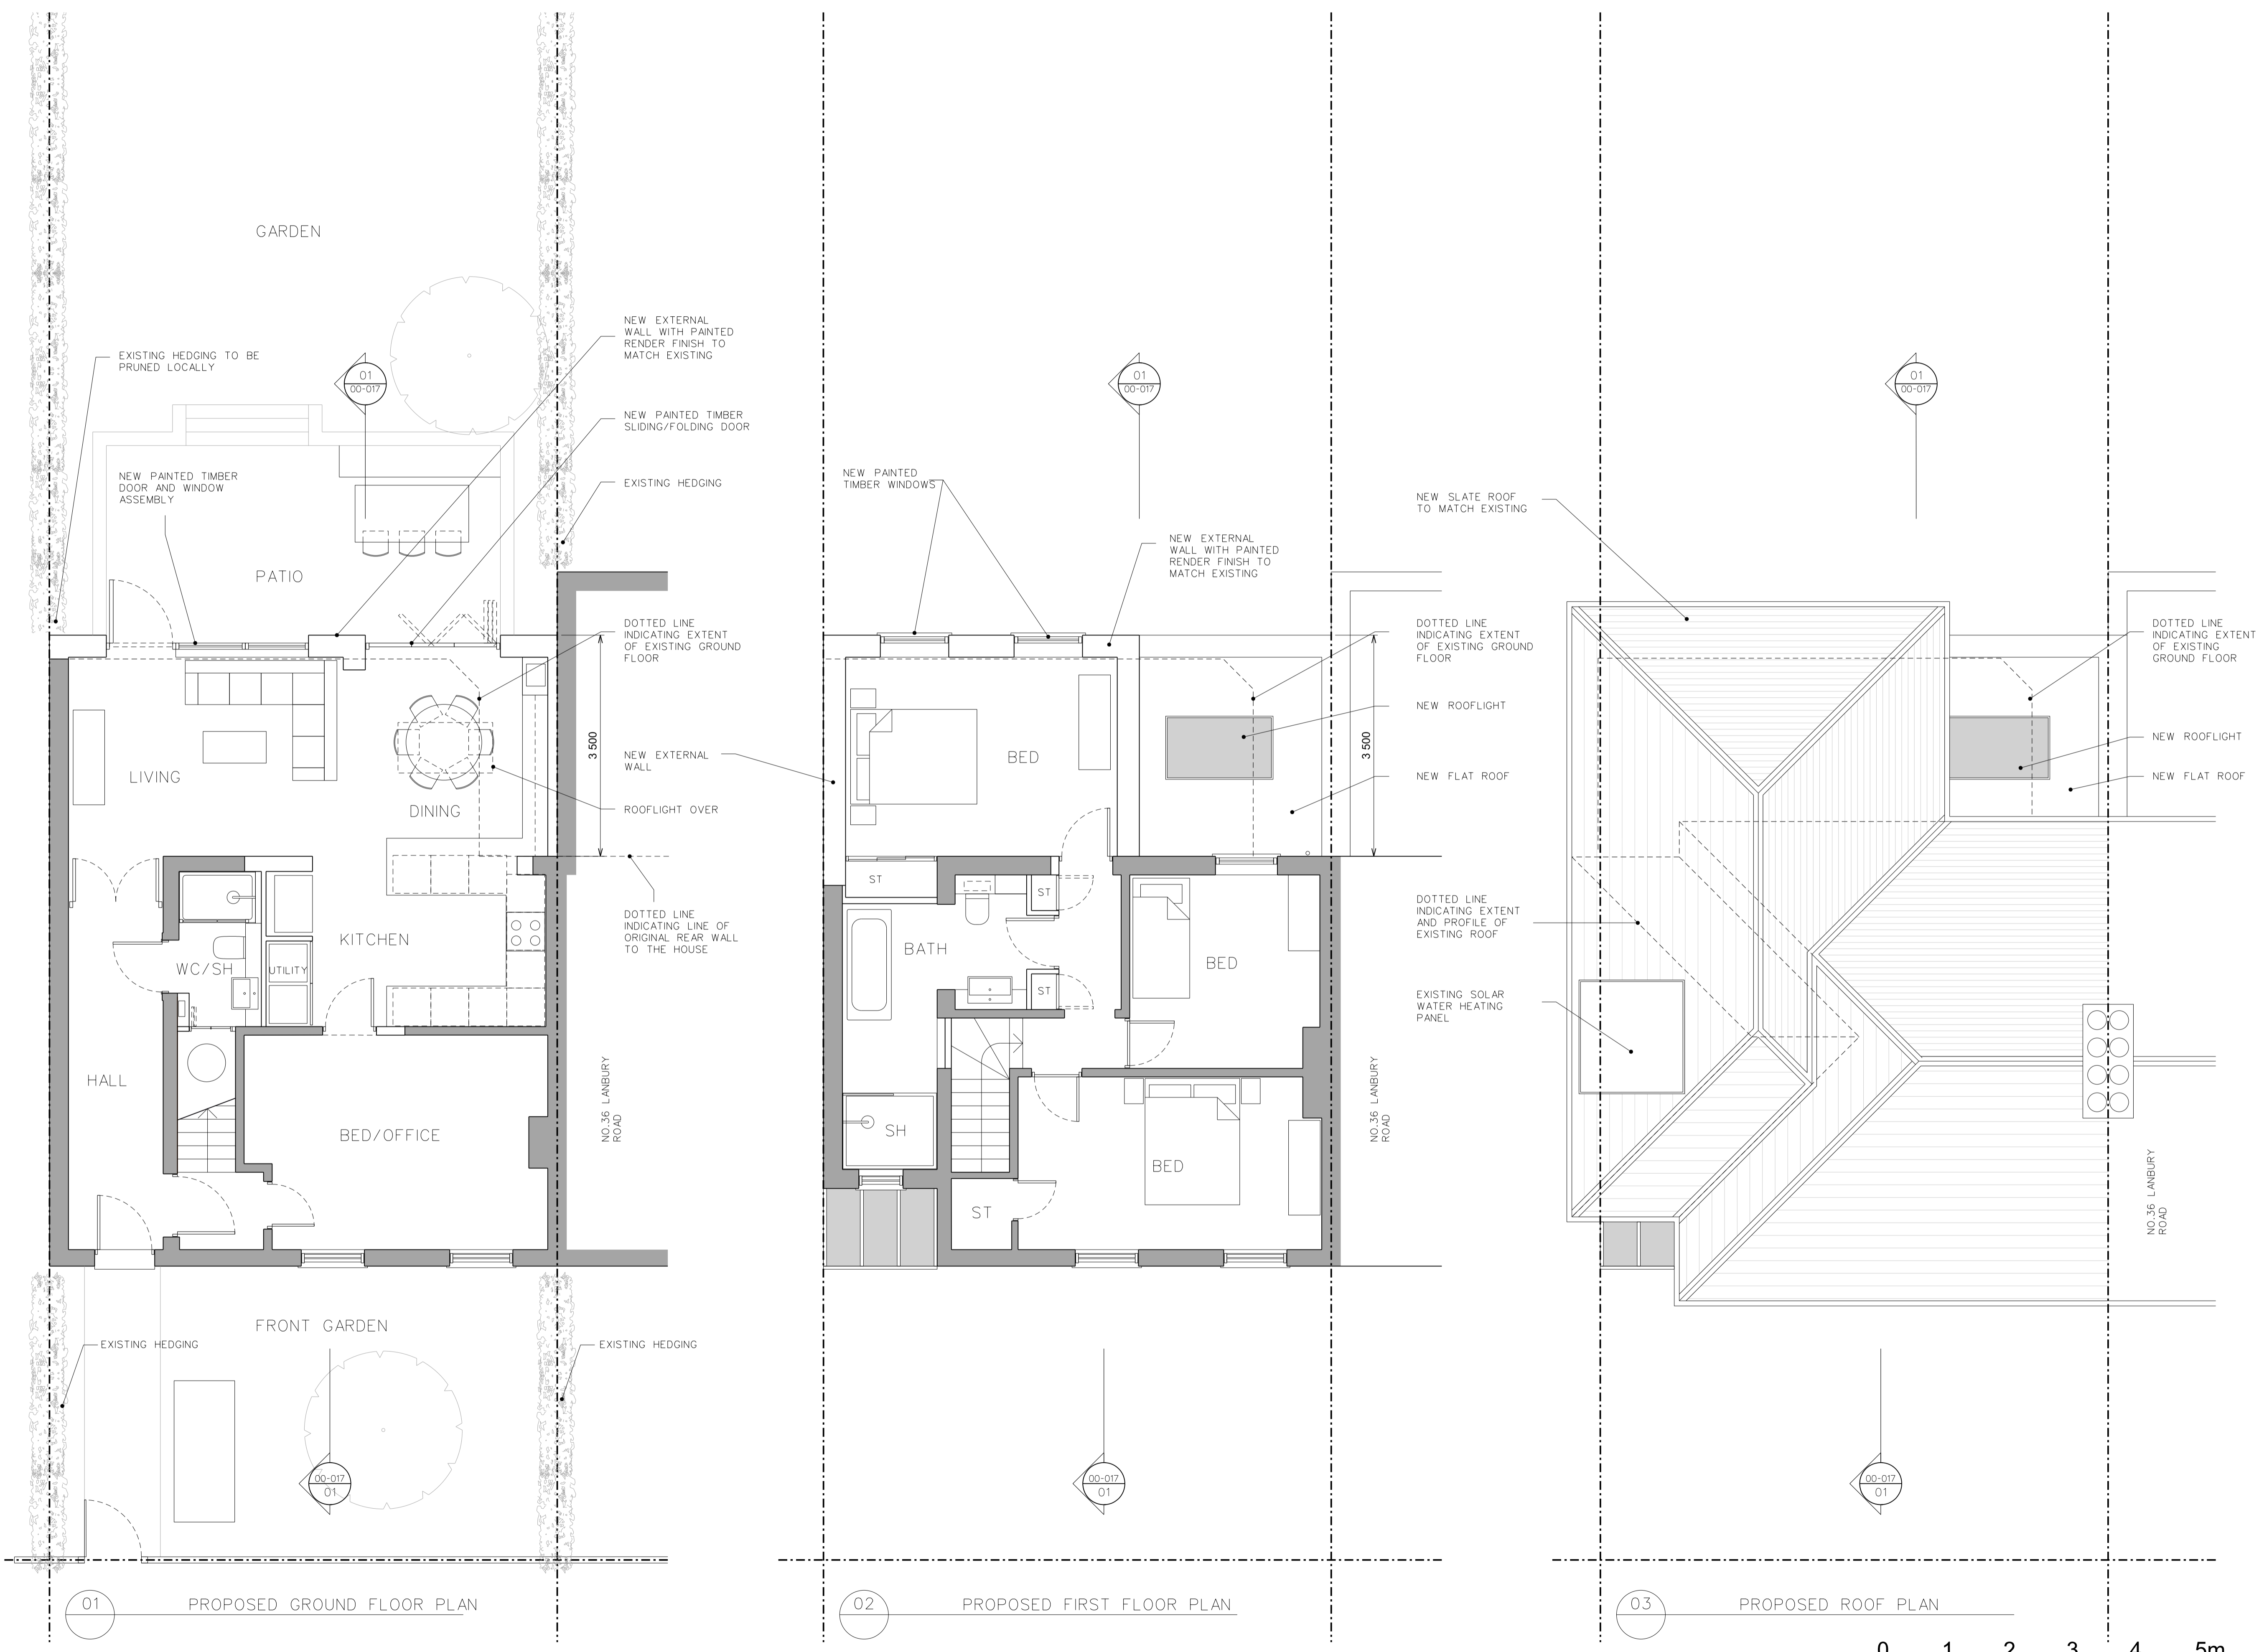

REV	DATE	DESCRIPTION
01	12.02.24	NOTES AMENDED

JOB	2304: 38 LANBURY ROAD	
DRG	PROPOSED DRAWINGS GROUND, FIRST & ROOF PLANS	
DRG No	2304-00-010	REV 01
SCALE	1:50@A1, 1:100@A3 DATE 06.07.23	
DRAWING STATUS	PLANNING	