



DO NOT SCALE

THE DRAWING AND THE WORKS DEPICTED ARE THE COPYRIGHT OF TOM WILSON STUDIO AND MAY NOT BE REPRODUCED EXCEPT BY WRITTEN PERMISSION.


NOTES

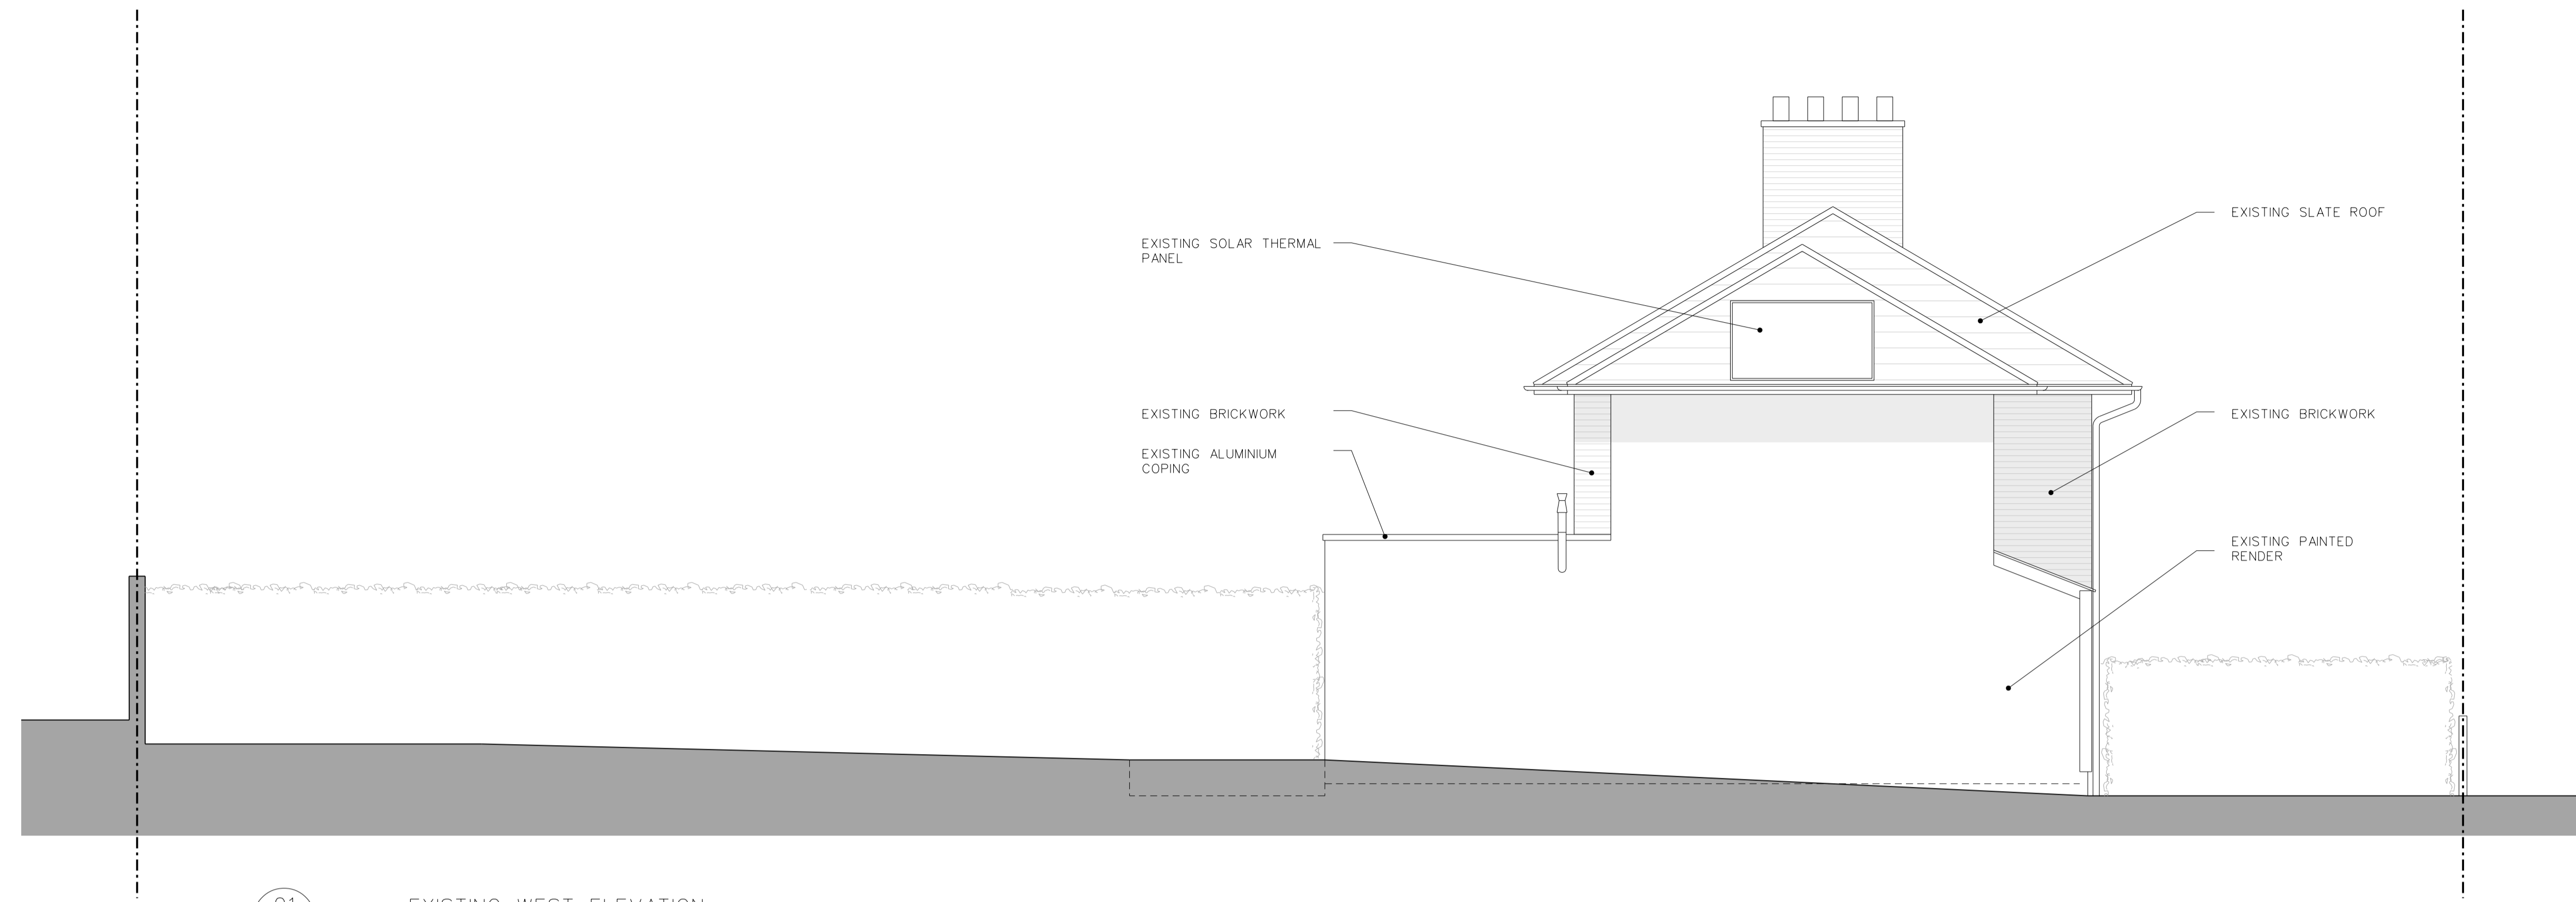

01 EXISTING WEST ELEVATION  
(AS VIEWED FROM 40 LANBURY ROAD)

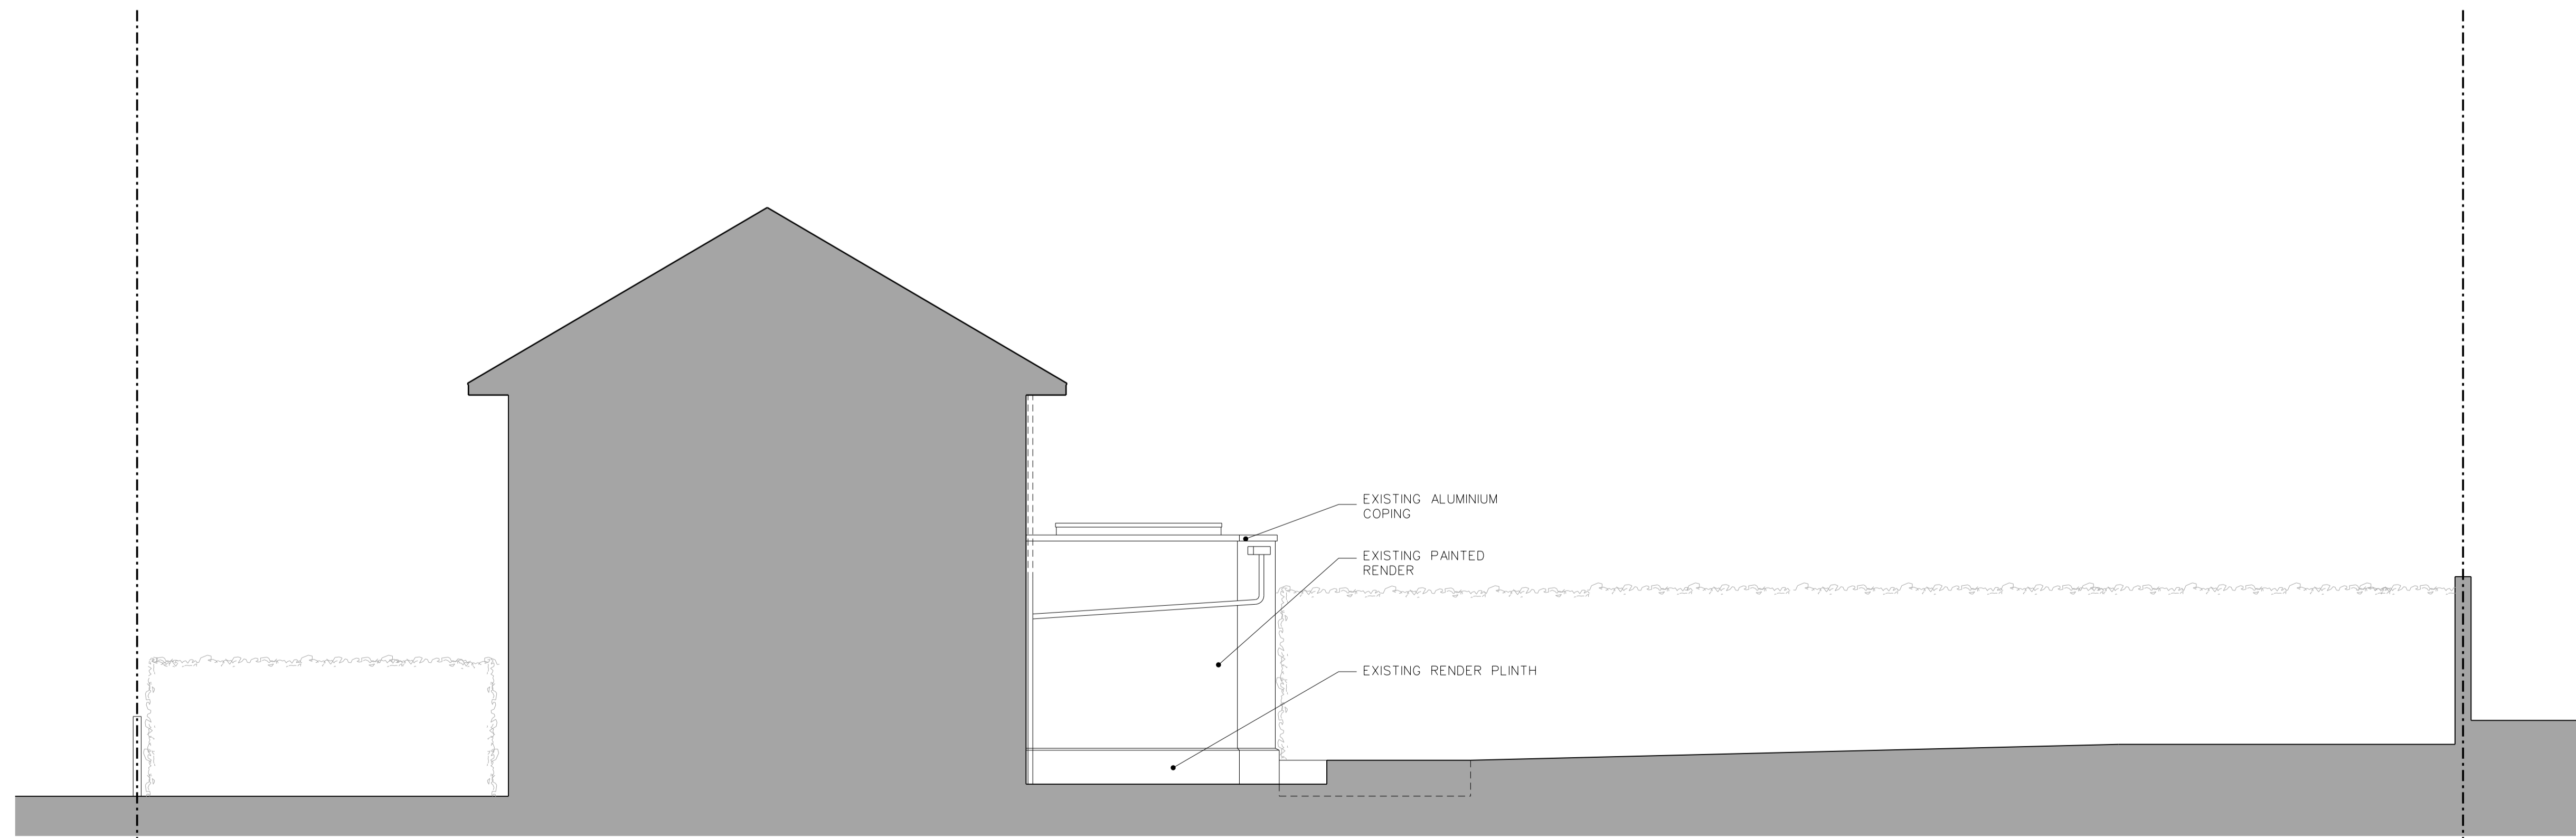

02 EXISTING EAST ELEVATION / SECTION

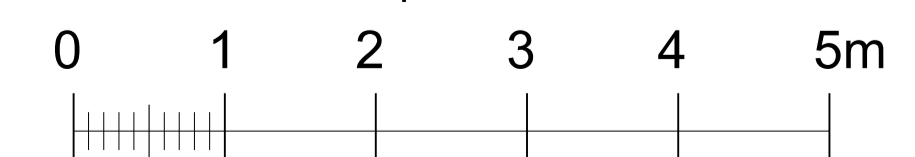

REV	DATE	DESCRIPTION

JOB	2304: 38 LANBURY ROAD		
DRG	EXISTING DRAWINGS WEST ELEVATION & EAST ELEVATION / SECTION		
DRG No	2304-EX-016	REV	-
SCALE	1:50@A1, 1:100@A3	DATE	28.06.23
DRAWING STATUS	PLANNING		