




01 Front Elevation (No Changes Proposed)
Scale: 1:50




02 Side (West) Elevation
Scale: 1:50



03 Rear Elevation
Scale: 1:50

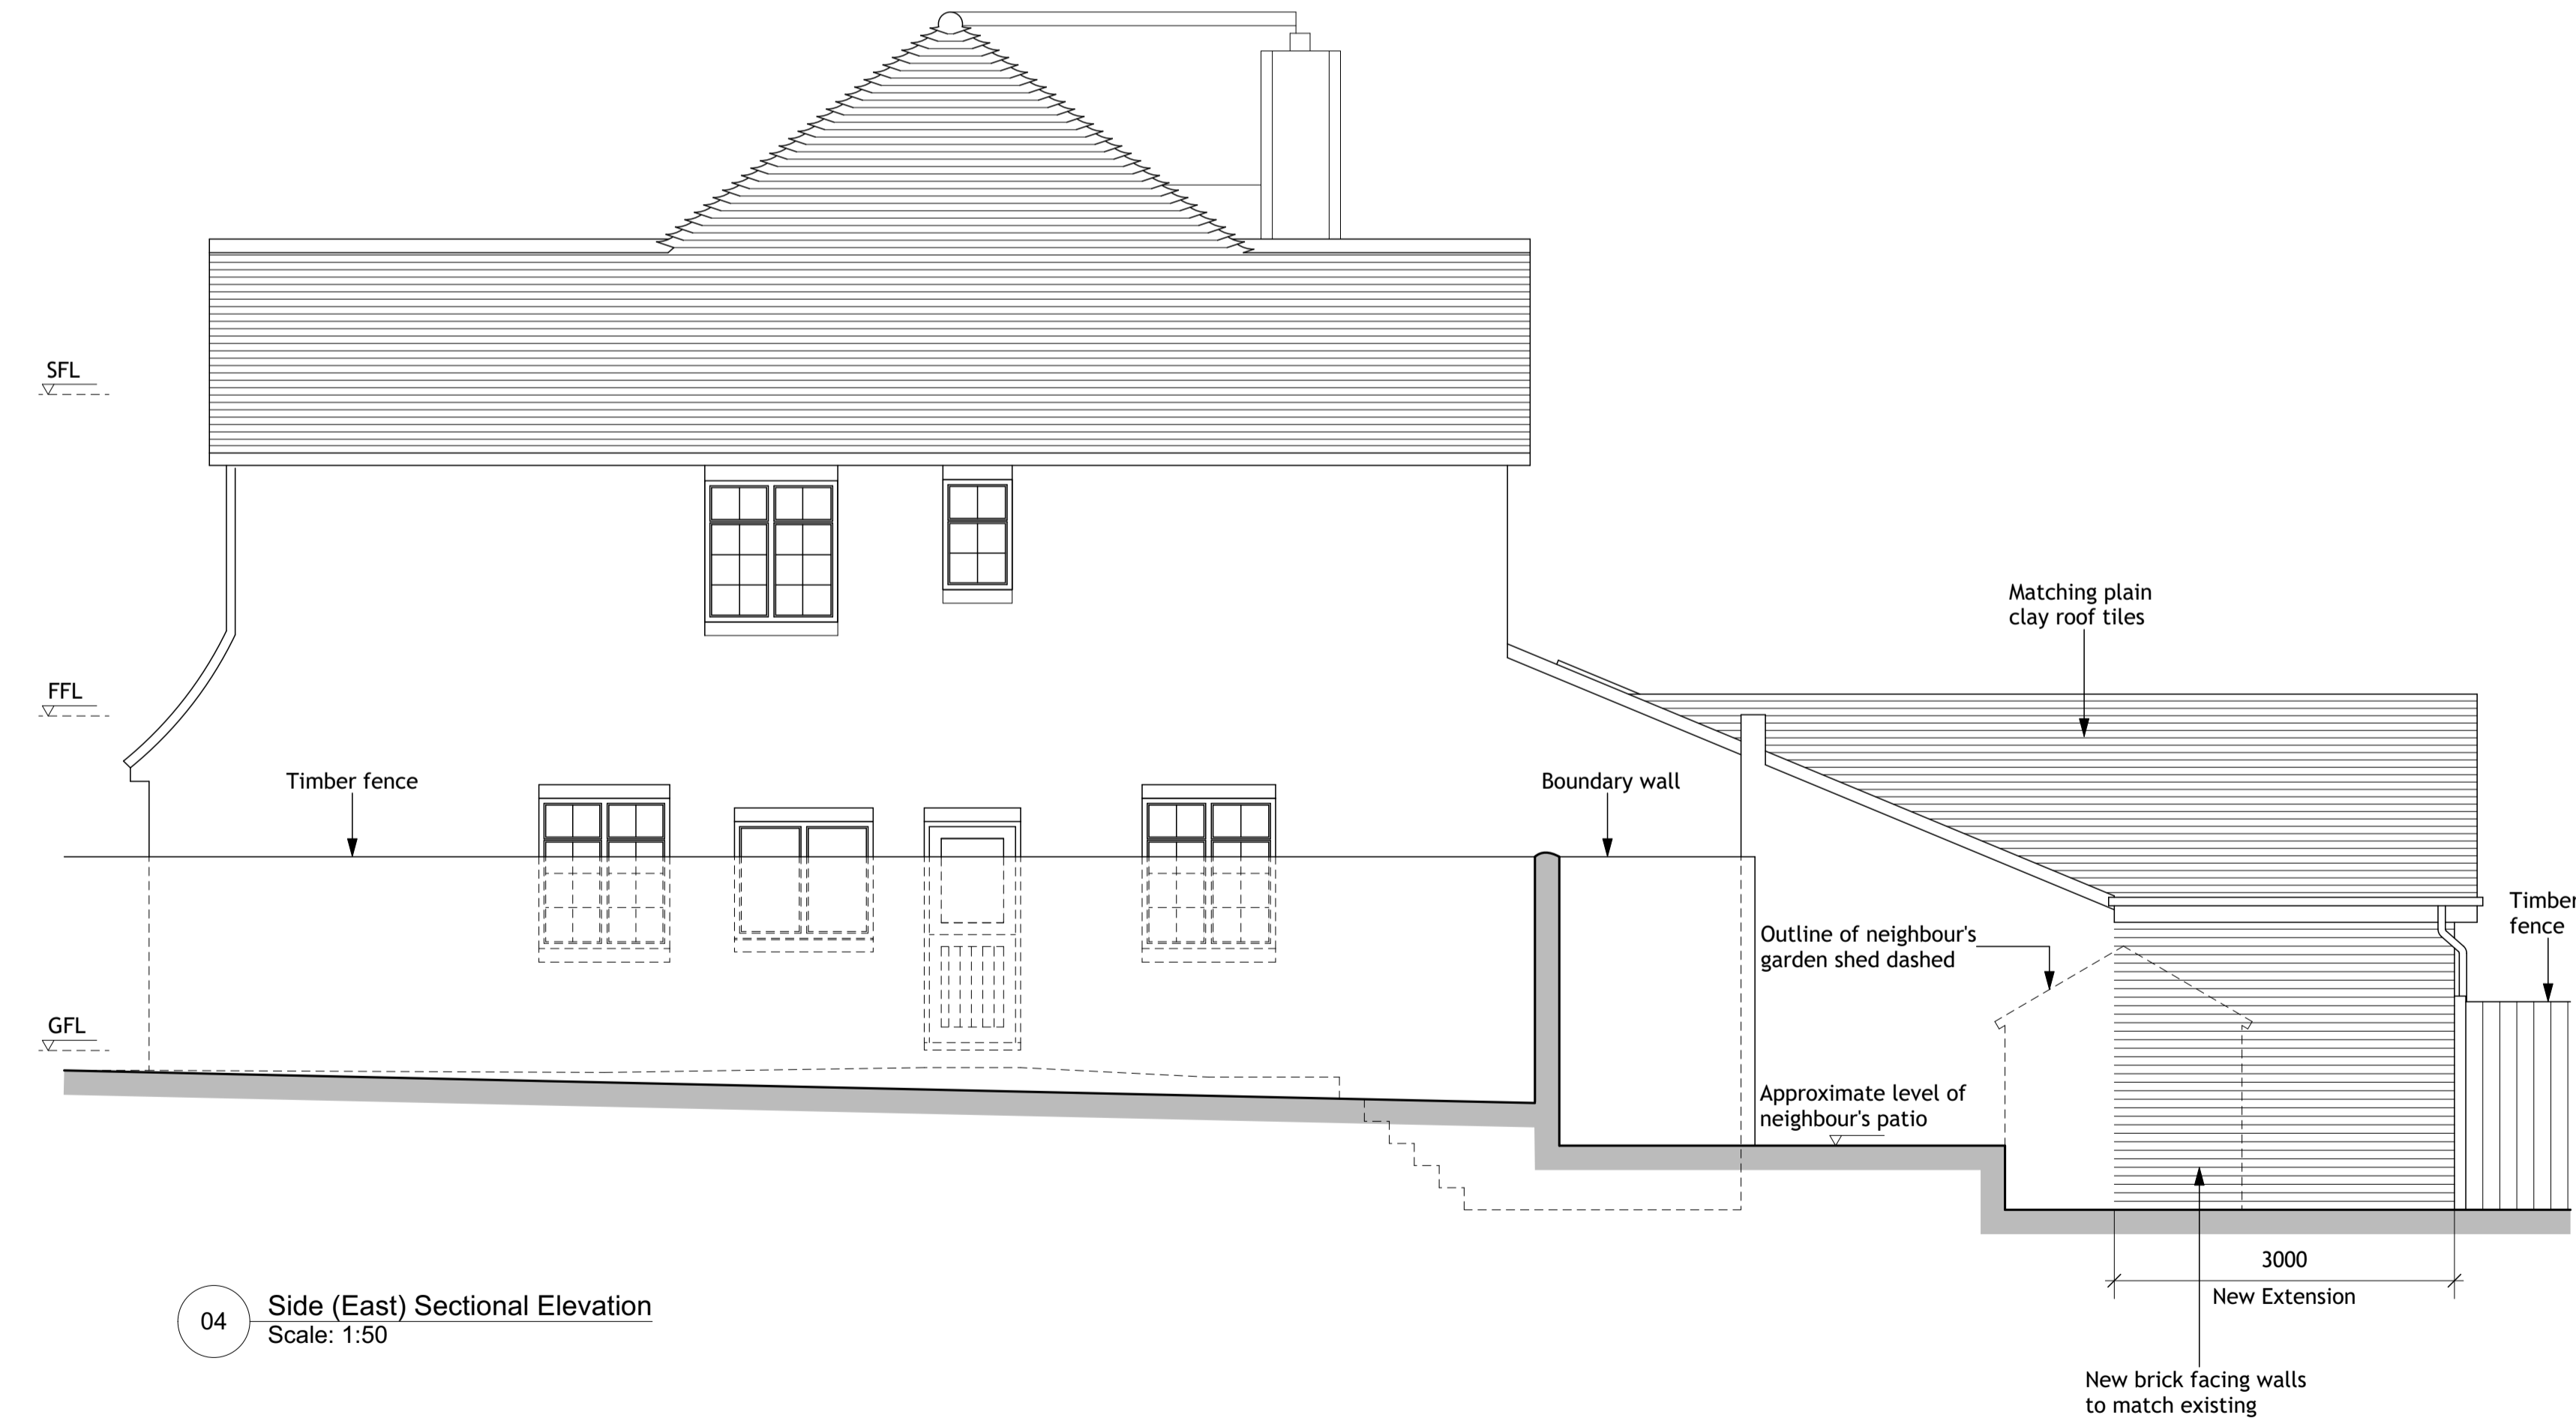

04 Side (East) Sectional Elevation
Scale: 1:50

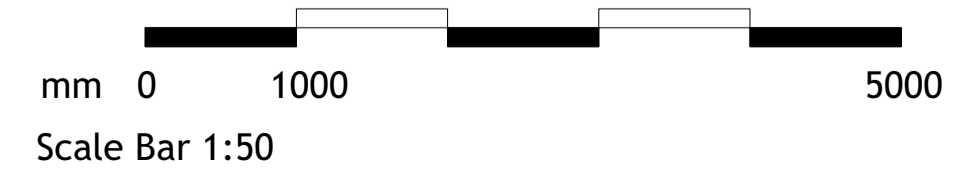

A	Scale Bar added	ot	12/02/2024
REV	Description	By	Date



YOTU ARCHITECTURAL DESIGN STUDIO LTD 52A Lansdowne Place, Brighton & Hove BN3 1FG, UK T: +44 1273 327 957 M: info@yotu.co.uk W: www.yotu.co.uk	Client	Mr & Mrs Harmer - Strange	Drawing Number	141_P_05	REV	A			
	Site Address	Tudor Grange 13 The Upper Drive, Hove, BN3 6GR	Drawing Title	Proposed Elevations	Date	13/12/2023			
Scale	As Noted	Size	A1	Date	13/12/2023	Drawn by	or	Checked by	yu