




01 Front Elevation (No Changes Proposed)
Scale: 1:50

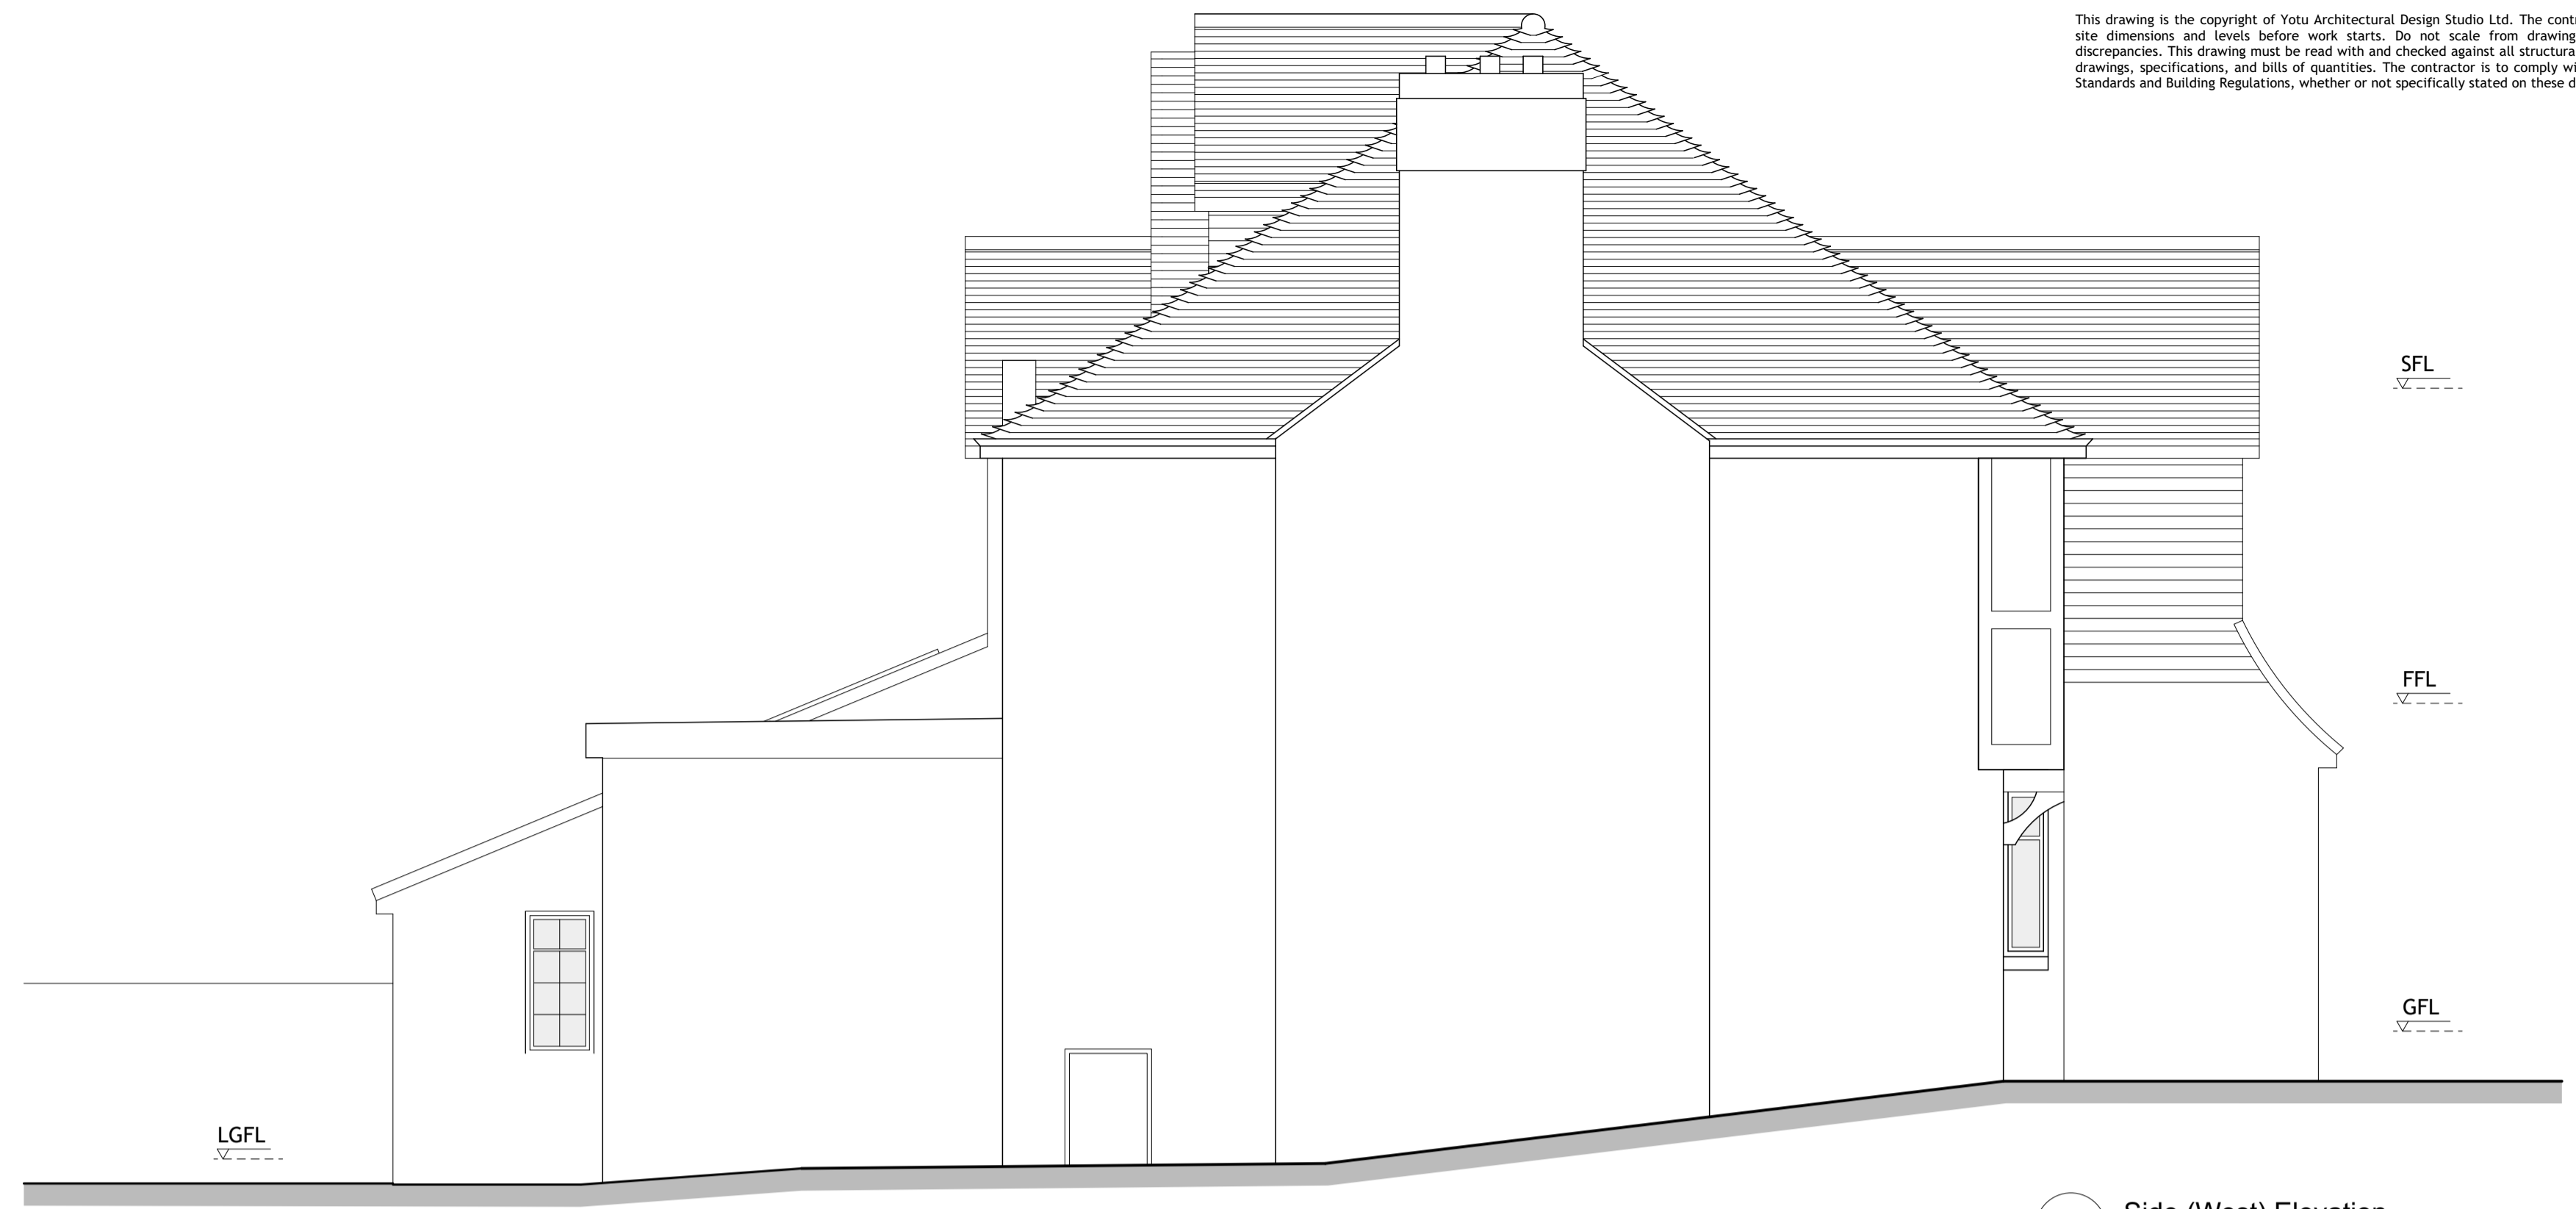


02 Side (West) Elevation
Scale: 1:50



03 Rear Elevation
Scale: 1:50



04 Side (East) Sectional Elevation
Scale: 1:50

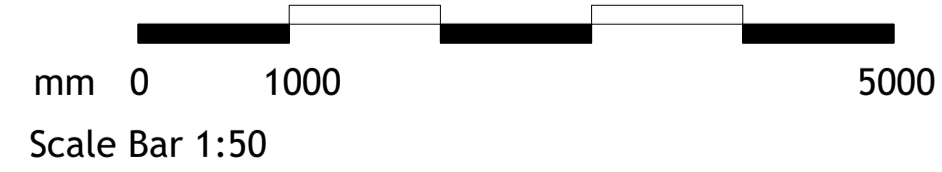

REV	Description	By	Date
	Client Mr & Mrs Harmer - Strange		
	Site Address Tudor Grange 13 The Upper Drive, Hove, BN3 6GR		
	Scale: 1:50	Size: A1	Date: 15/01/2024
	YOTU ARCHITECTURAL DESIGN STUDIO LTD 52A Lansdowne Place, Brighton & Hove BN3 1FG, UK T : +44 1273 327 957 M : info@yotu.co.uk W : www.yotu.co.uk	Drawing Number 141_P_03	REV -
		Drawing Title Existing Elevations	Drawn by: YU Checked by: OT