
## PROPOSED SOUTH-WEST ELEVATION



## PROPOSED NORTH-EAST ELEVATION

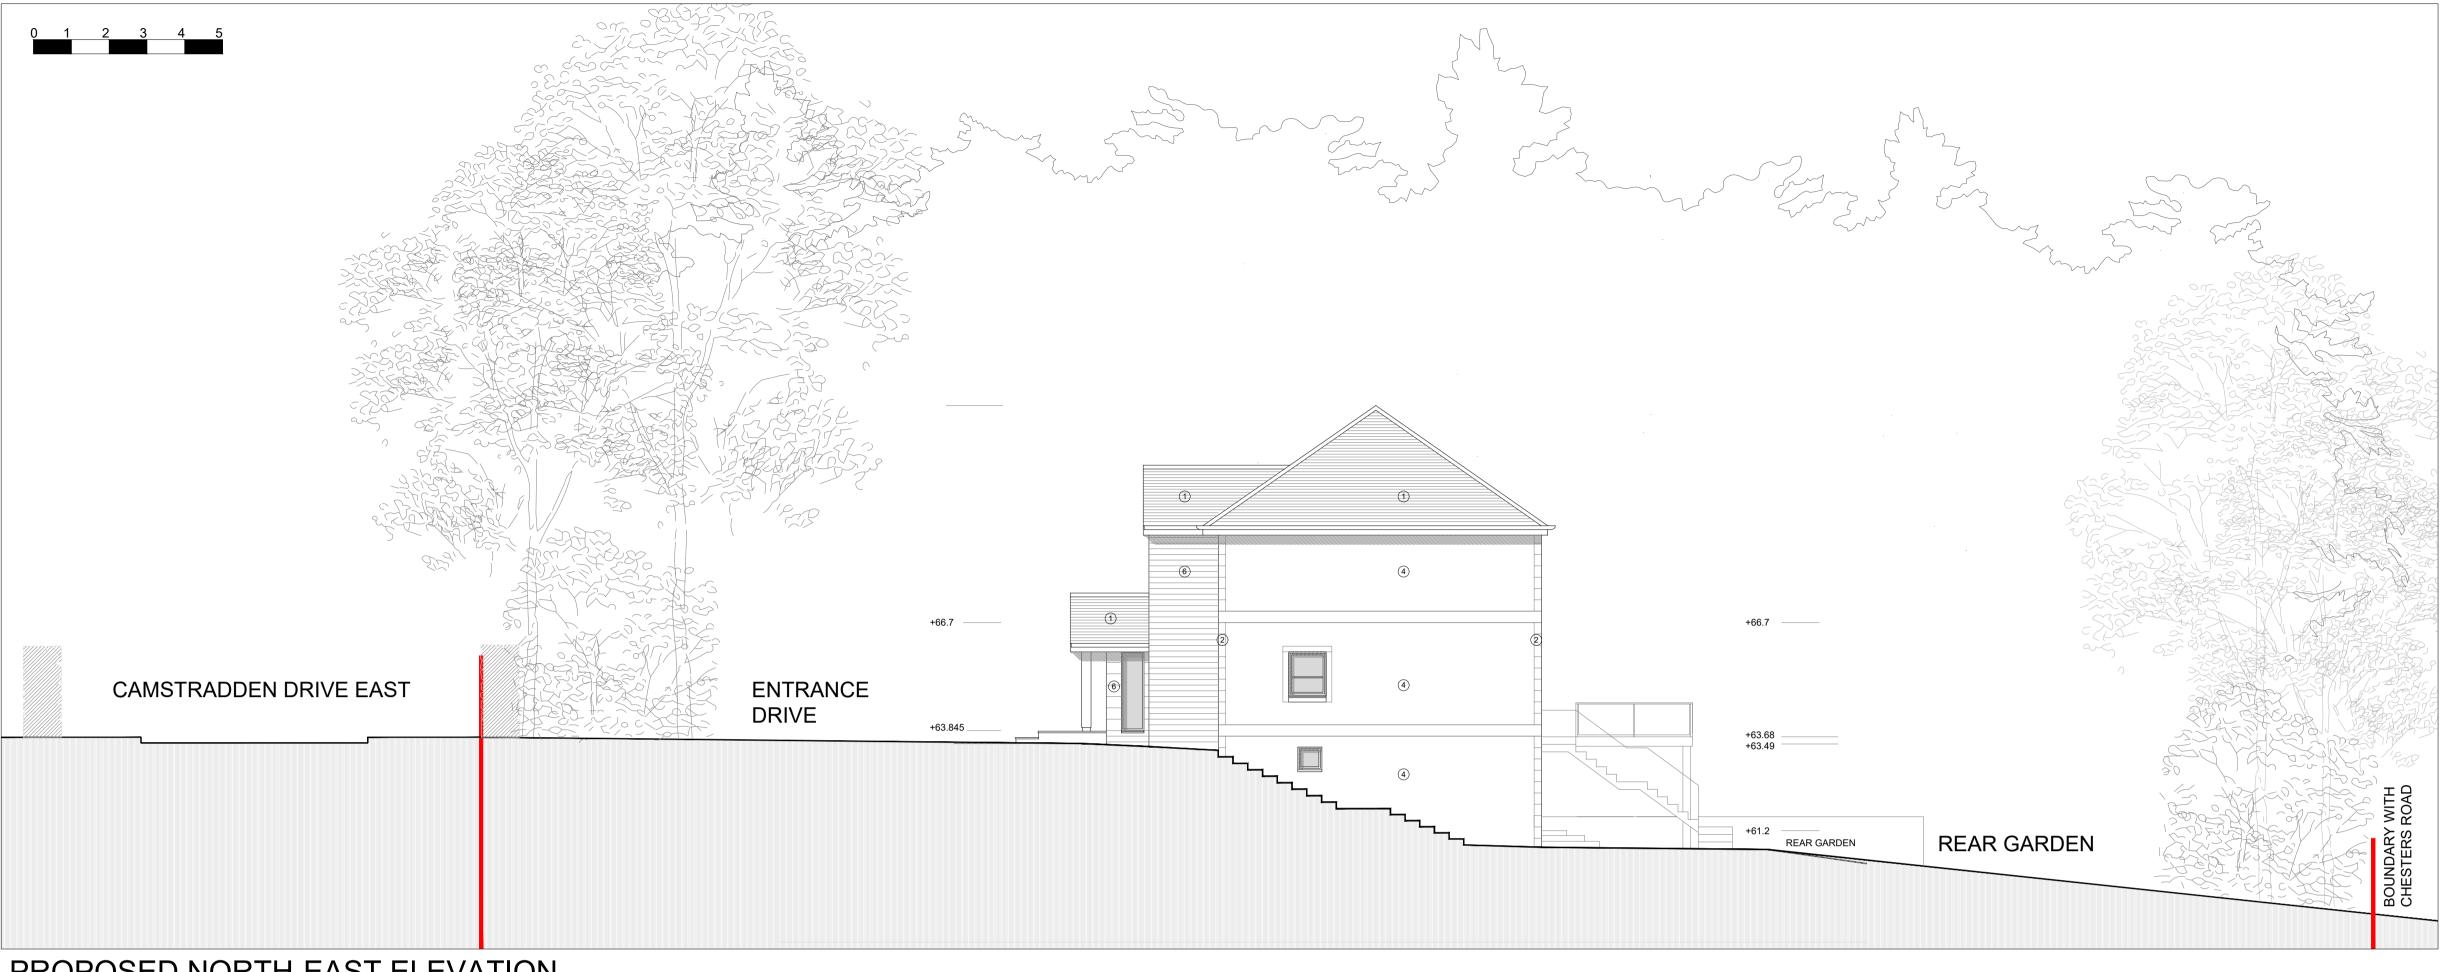

## MATERIAL KEY

- NATURAL SLATE
  RECONSTITUTED STONE
  RENDER, WHITE

## A1 SIZE 108 390/23

Notes		
1 All dimensions to be verified on commenced.	site prior to any shop or site works	being
2 Any discrepancies to be reporte	d to the Designer before any work	is put in hand.
3 Do not scale from this drawing.		
4 This drawing is to be read in condrawing.	njunction with relevant consultant's	s and specialist's
5 This is a metric drawing.		
This drawing is the property of Ar	ka design studio Itd. Copyright is i	eserved by them
and the drawing is issued on the o	condition that it is not copied, repr	oduced, retained
or disclosed to any unauthorised	person either wholly or in part with	out the written
consent of Arka design studio Itd		
	N	INITIALS
· 1. 1.		
- I I		
		I
		1
I		I
Client MR & MRS IN	GLIS	
•	DDEN DRIVE EAST, B	EARSDEN,
	NORTH-EAST ELEVATI T ELEVATION	ON AND
Job No. 390/23	Drawing No. 108	Revision .
Date JAN 2024	Drawn CS	<sub>Scale</sub> 1:100 @ A1
ARKA <sup>™</sup>	ARKA Design Studio Itd Canal House 2 Speirs Wharf Glasgow   G4 9UG t : +44 (0)759 054 8623 e : info@arka.co w : www.arkadesignstudio.t w : www.arka.co	som