



PROPOSED GROUND FLOOR PLAN

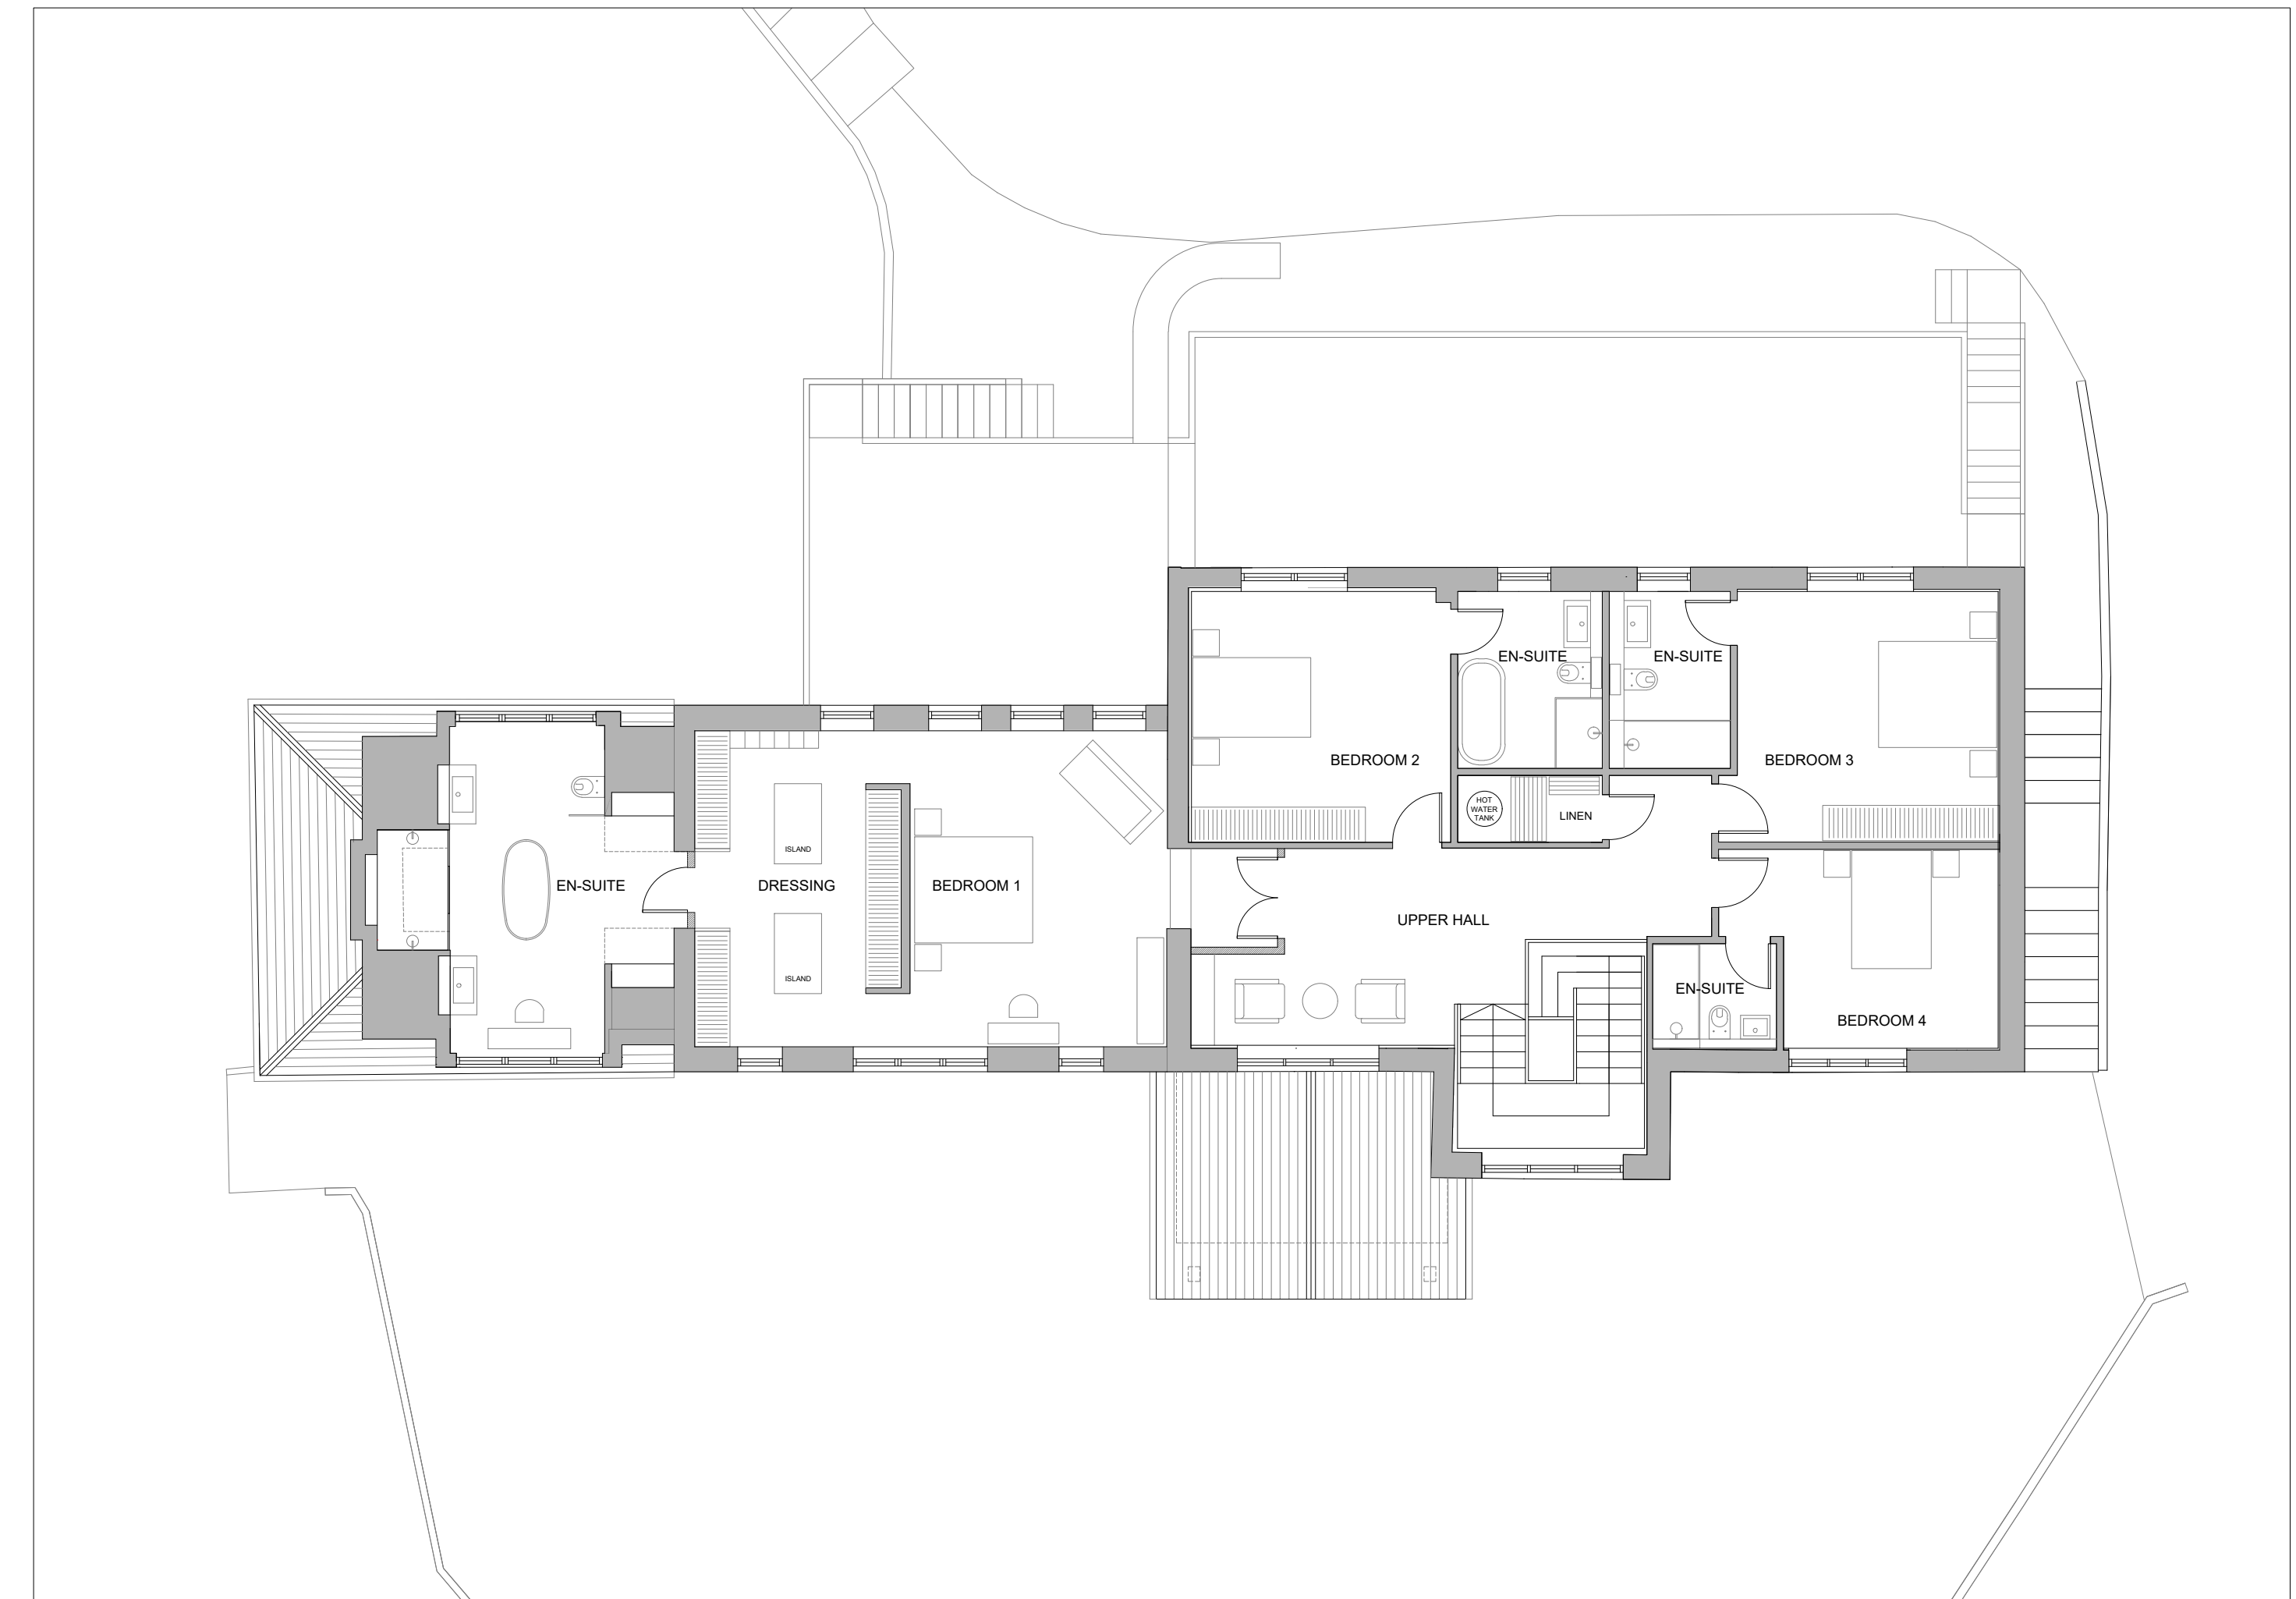

PROPOSED FIRST FLOOR PLAN

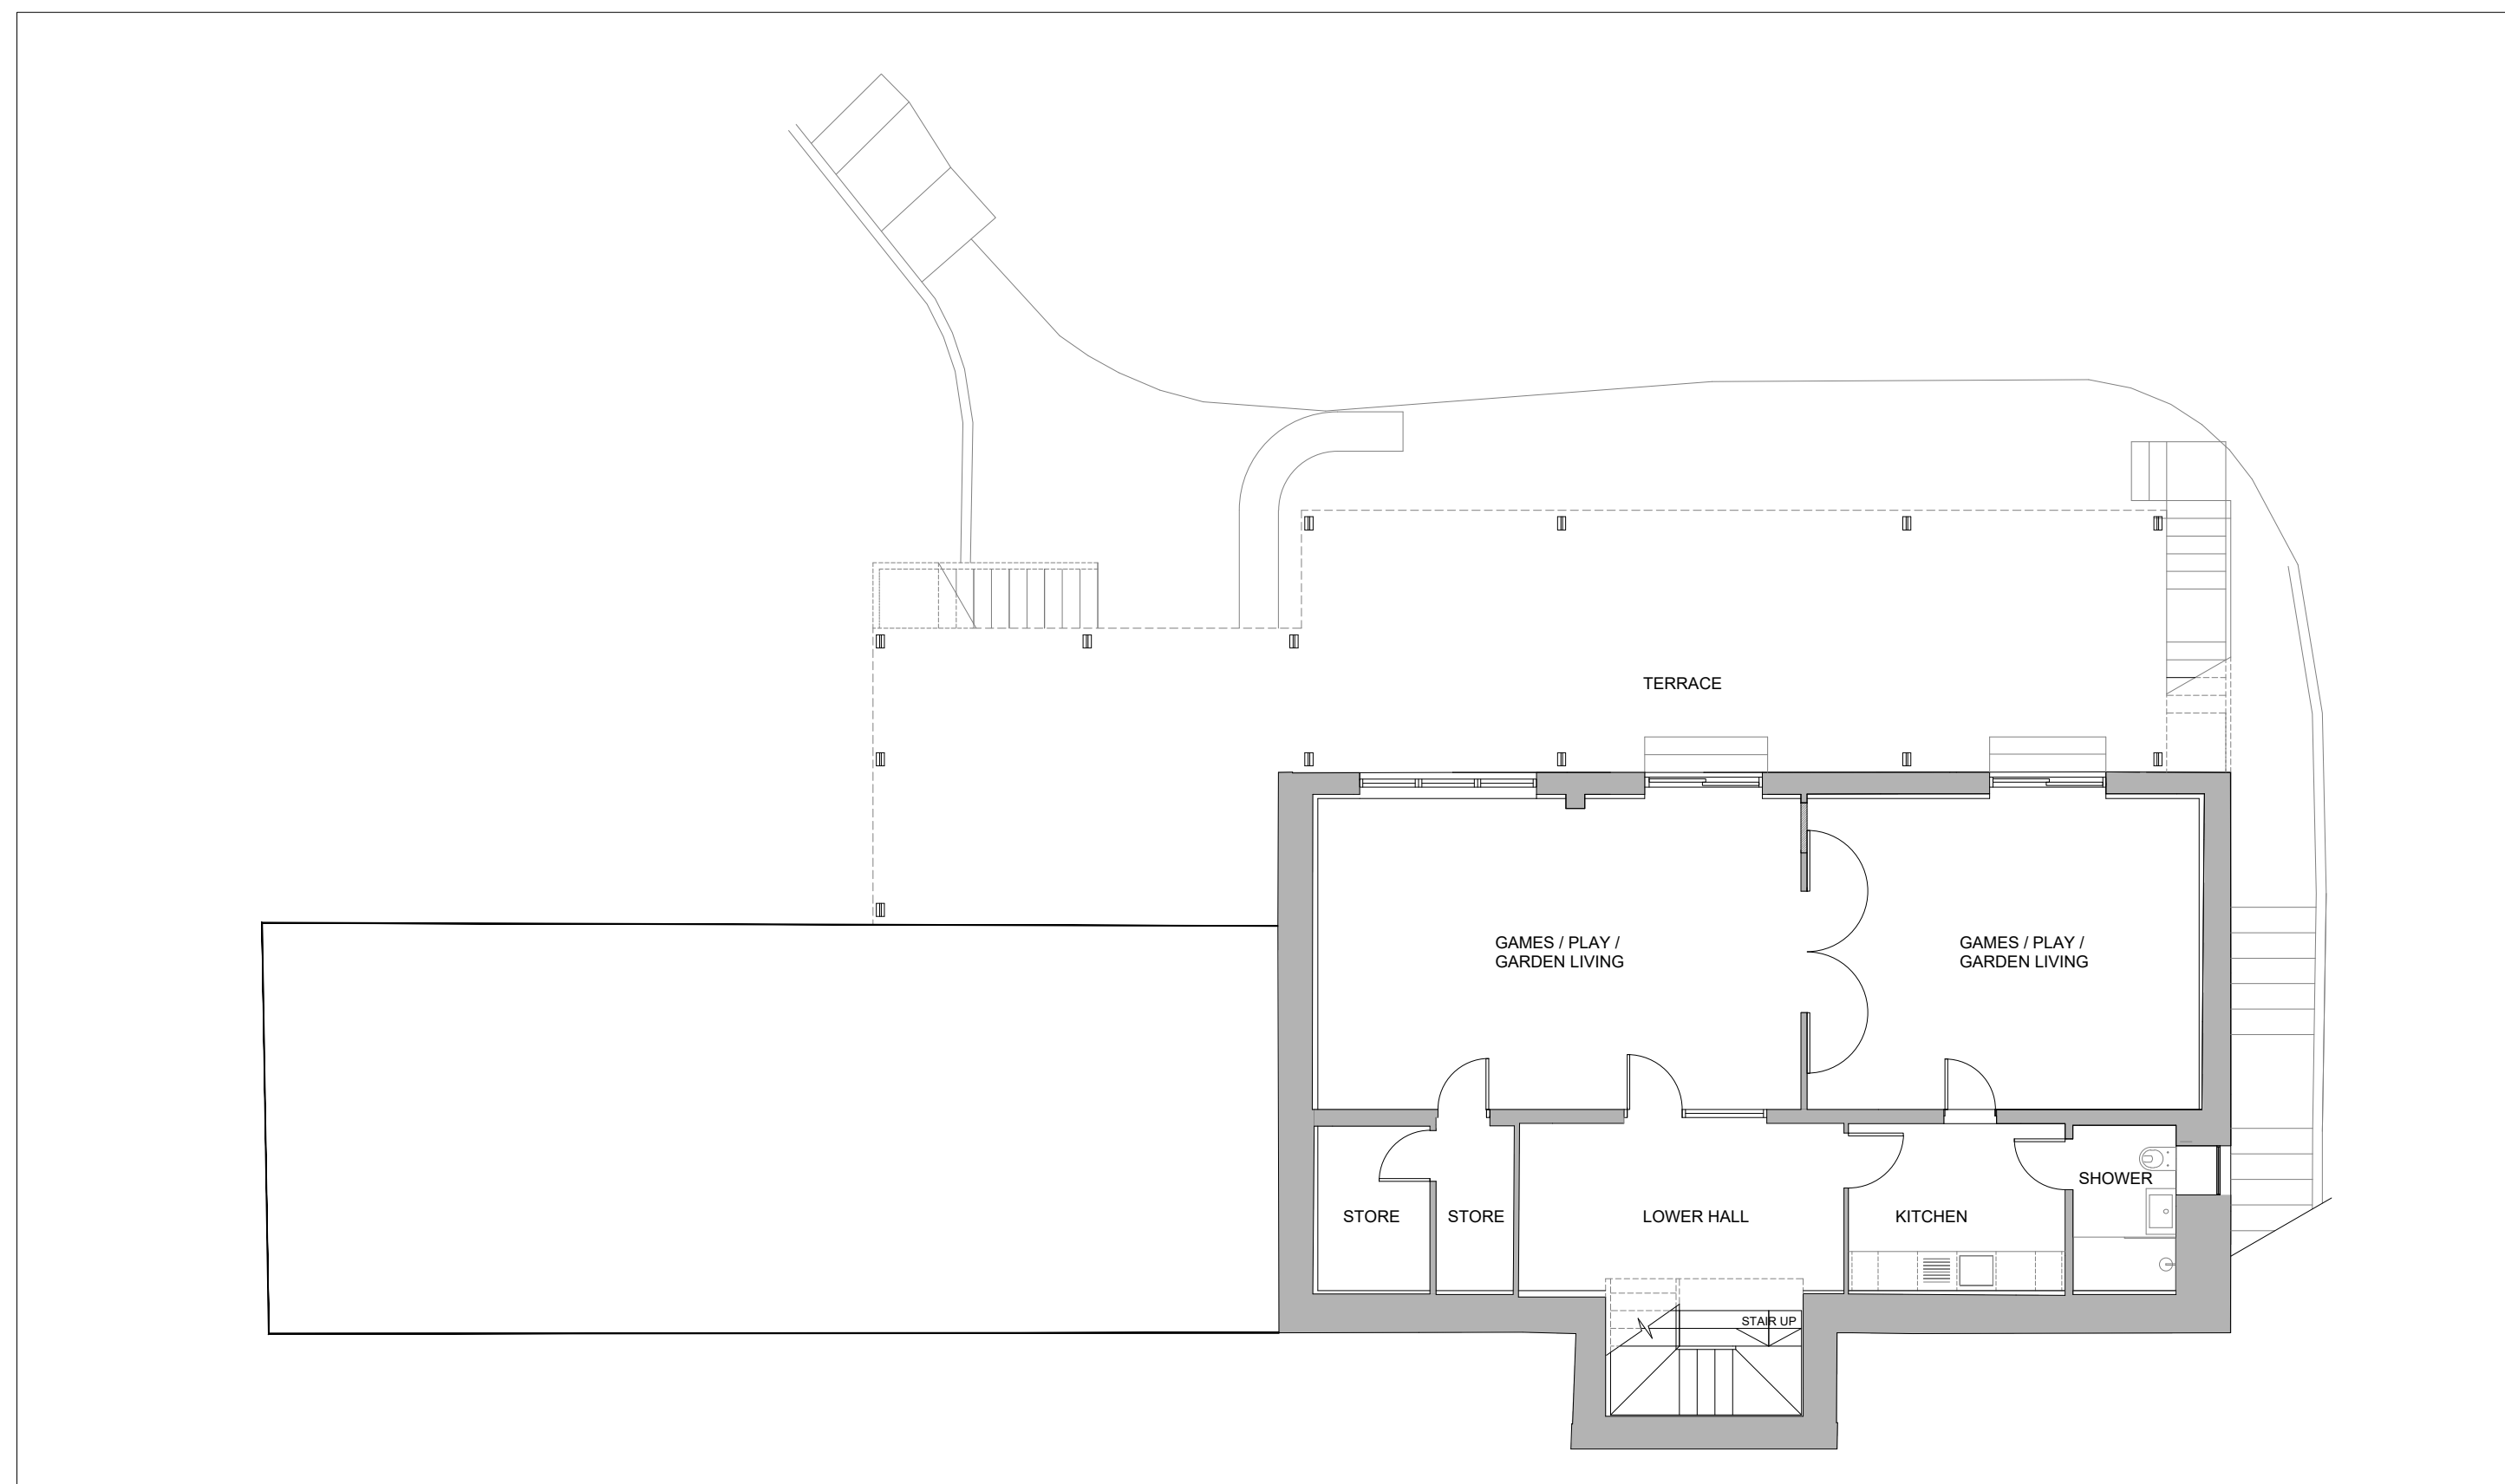

PROPOSED LOWER GROUND FLOOR PLAN

**A1 SIZE
106
390/23**

- Notes
- 1 All dimensions to be verified on site prior to any shop or site works being commenced.
 - 2 Any discrepancies to be reported to the Designer before any work is put in hand.
 - 3 Do not scale from this drawing.
 - 4 This drawing is to be read in conjunction with relevant consultant's and specialist's drawing.
 - 5 This is a metric drawing.
- This drawing is the property of Arka design studio ltd. Copyright is reserved by them and the drawing is issued on the condition that it is not copied, reproduced, re-used or disclosed to any unauthorised person either wholly or in part without the written consent of Arka design studio ltd.

REV	DATE	DESCRIPTION	INITIALS

Client **MR & MRS INGLIS**

Project **6A CAMSTRADDEN DRIVE EAST, BEARSDEN G61 4AH**

Description **PROPOSED FLOOR PLANS**

Job No: 390/23 Drawing No: 106 Revision: ..

Date: JAN 2024 Drawn: CS Scale: 1:100 @ A1

ARKA Design Studio Ltd
 Canal House
 2 Speers Wharf
 Glasgow G4 8UG
 t: +44 (0)159 054 8623
 e: info@arka.co
 w: www.arkadesignstudio.com