


EXISTING ROOF PLAN

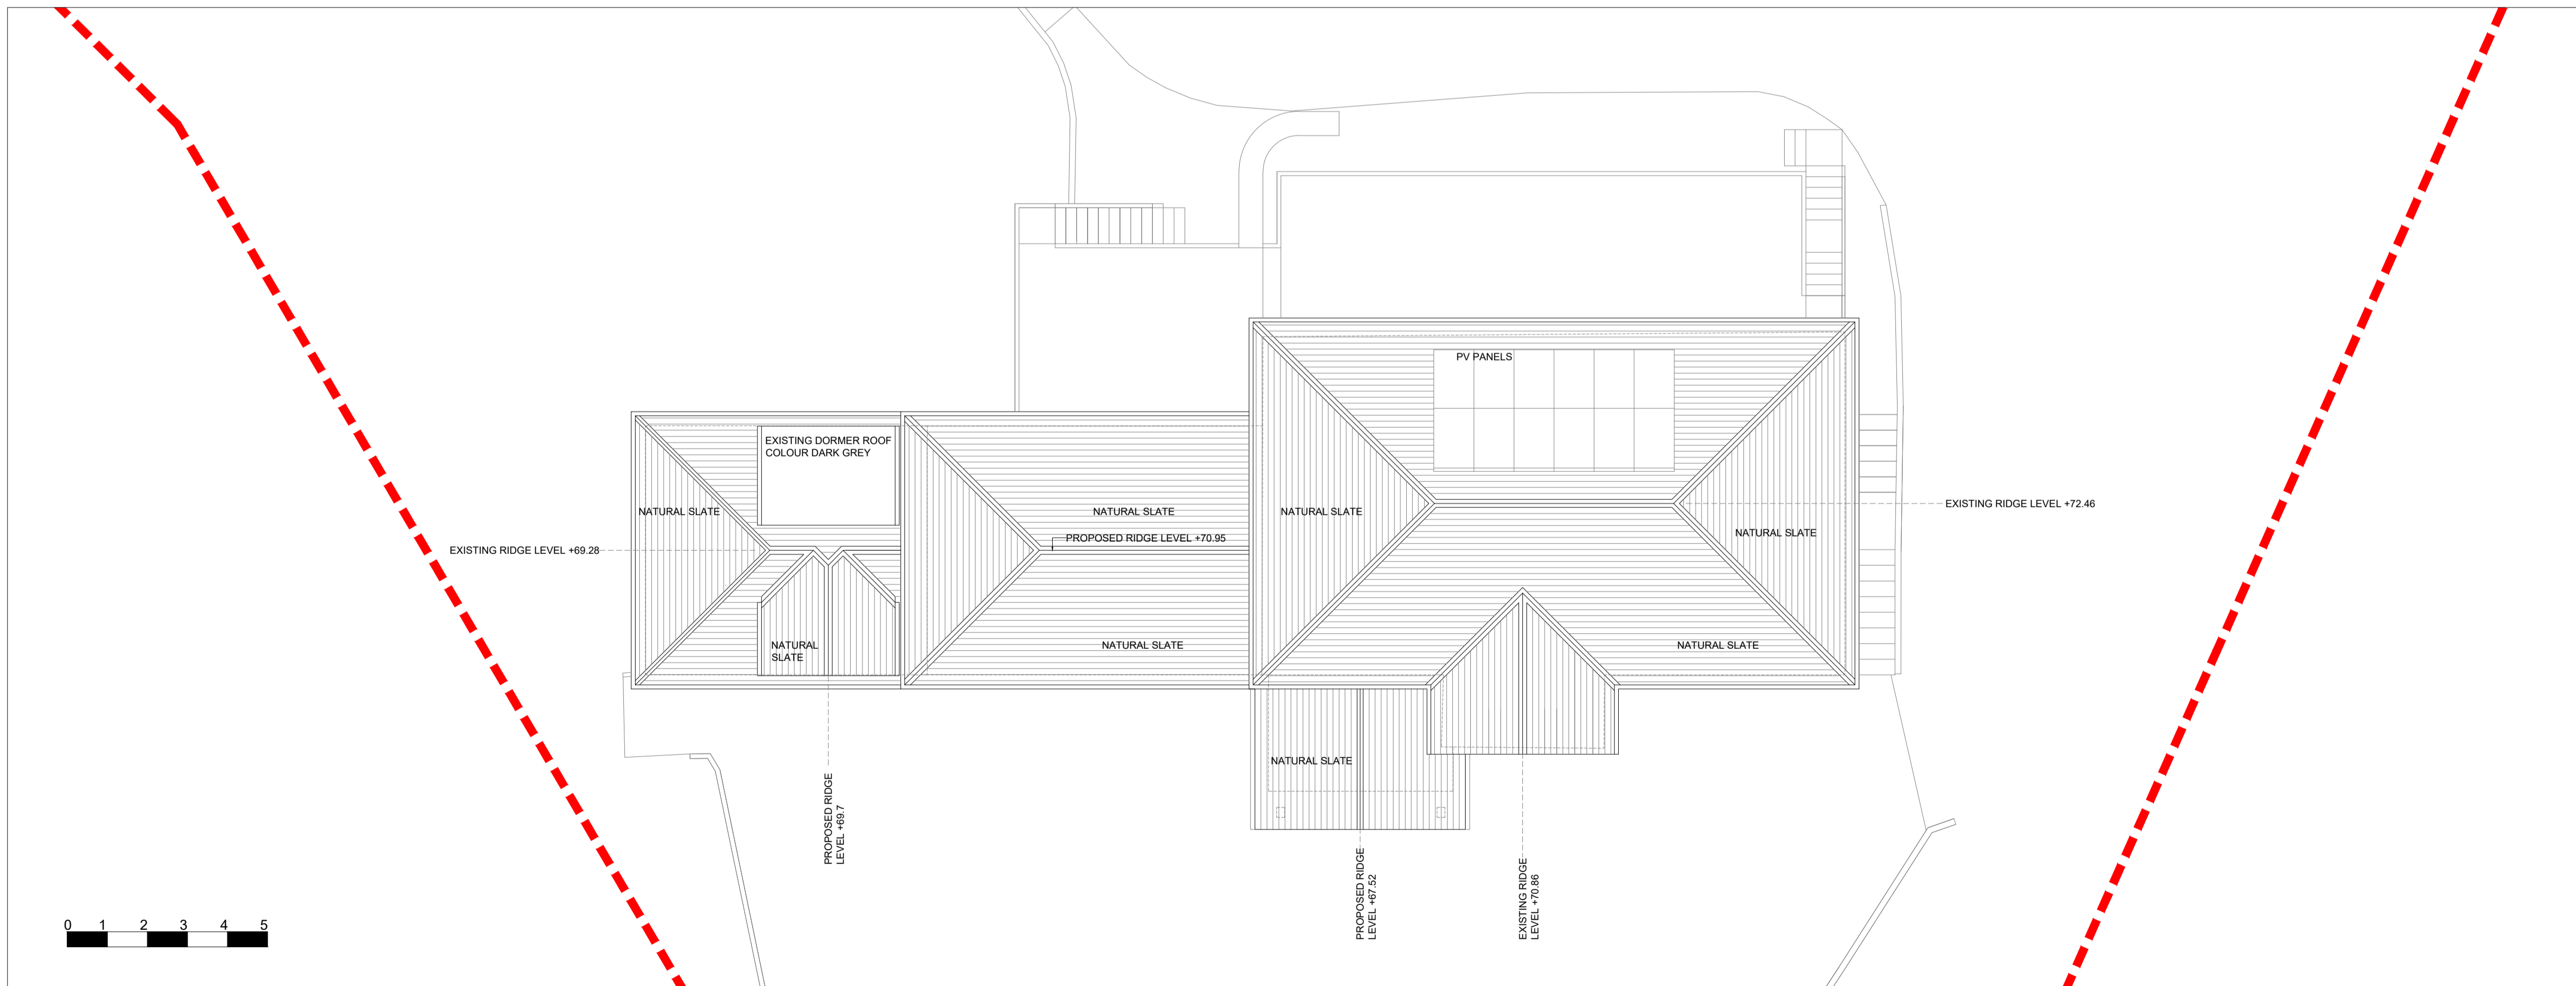

PROPOSED ROOF PLAN

**A1 SIZE  
109  
390/23**

- Notes
- 1 All dimensions to be verified on site prior to any shop or site works being commenced.
  - 2 Any discrepancies to be reported to the Designer before any work is put in hand.
  - 3 Do not scale from this drawing.
  - 4 This drawing is to be read in conjunction with relevant consultant's and specialist's drawing.
  - 5 This is a metric drawing.
- This drawing is the property of Arka design studio ltd. Copyright is reserved by them and the drawing is issued on the condition that it is not copied, reproduced, retained or disclosed to any unauthorised person either wholly or in part without the written consent of Arka design studio ltd.

REV	DATE	DESCRIPTION	INITIALS

Client  
MR & MRS INGLIS

Project  
6A, CAMSTRADDEN DRIVE EAST, BEARSDEN,  
G81 4AH

Description  
EXISTING AND PROPOSED ROOF PLANS

Job No. 390/23      Drawing No. 109      Revision .

Date FEB 2024      Drawn CS      Scale 1:100 @ A1

ARKA Design Studio Ltd  
Canal House  
2 Spots Wharf  
Glasgow | G4 8JG  
t: +44 (0)150 054 8623  
e: info@arka.co  
w: www.arkadesignstudio.com  
www.arka.co