




PROPOSED SITE BLOCK PLAN

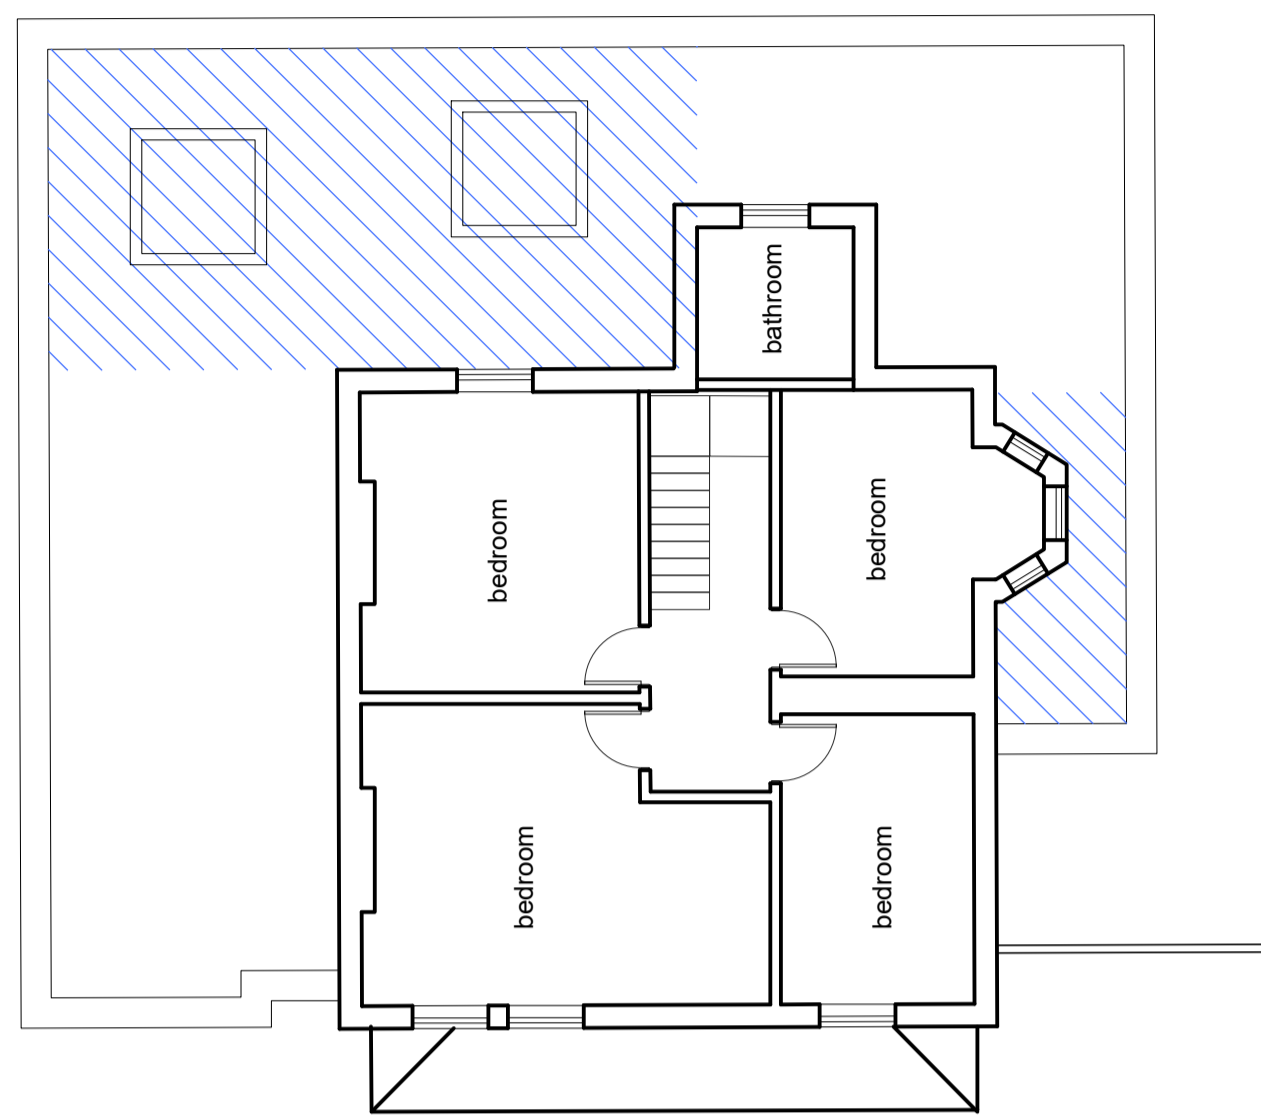


proposed first floor plan

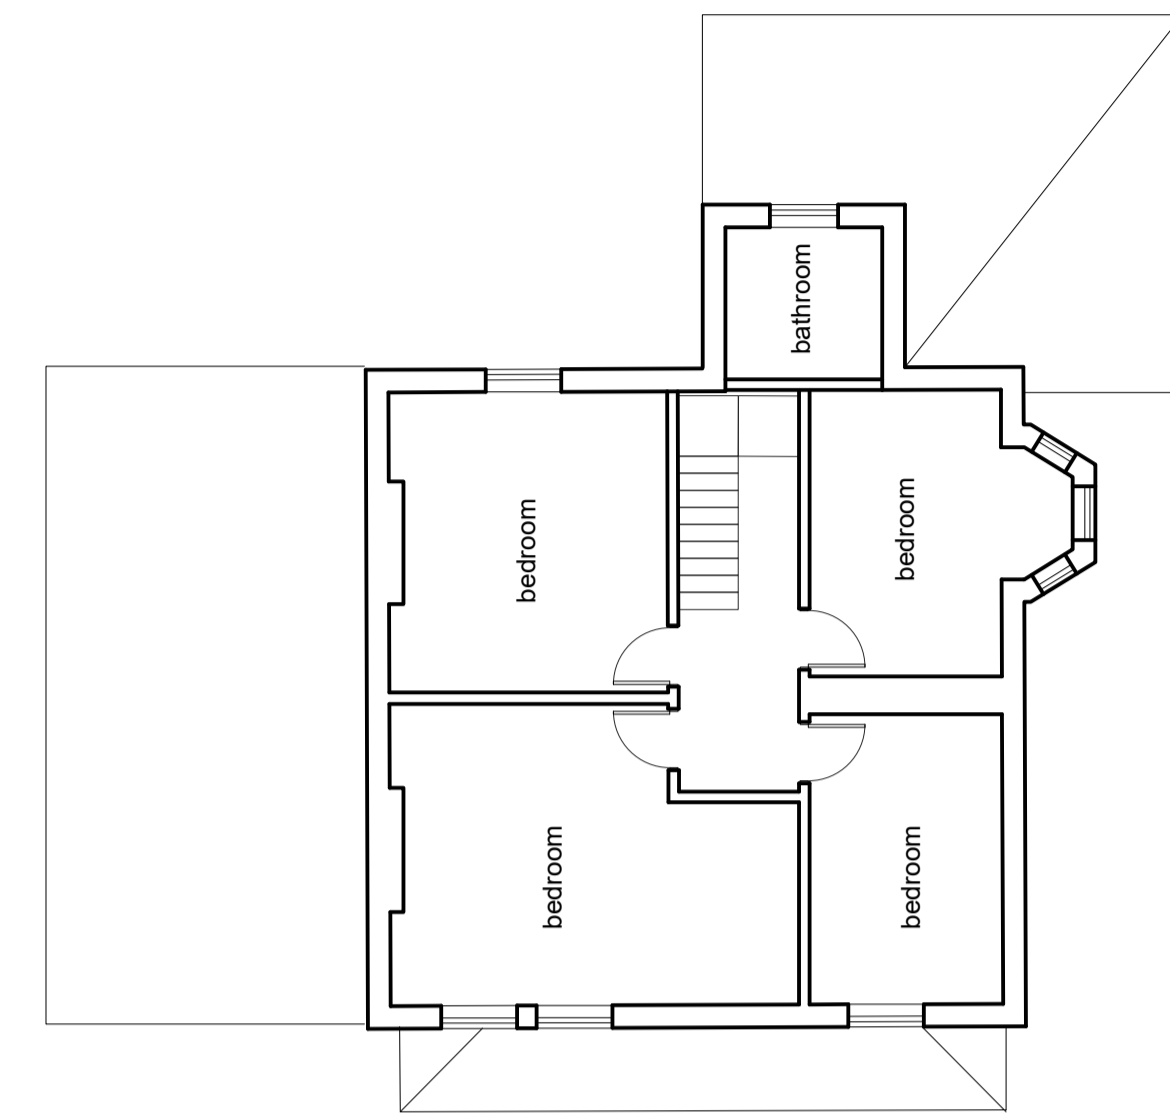

existing first floor plan

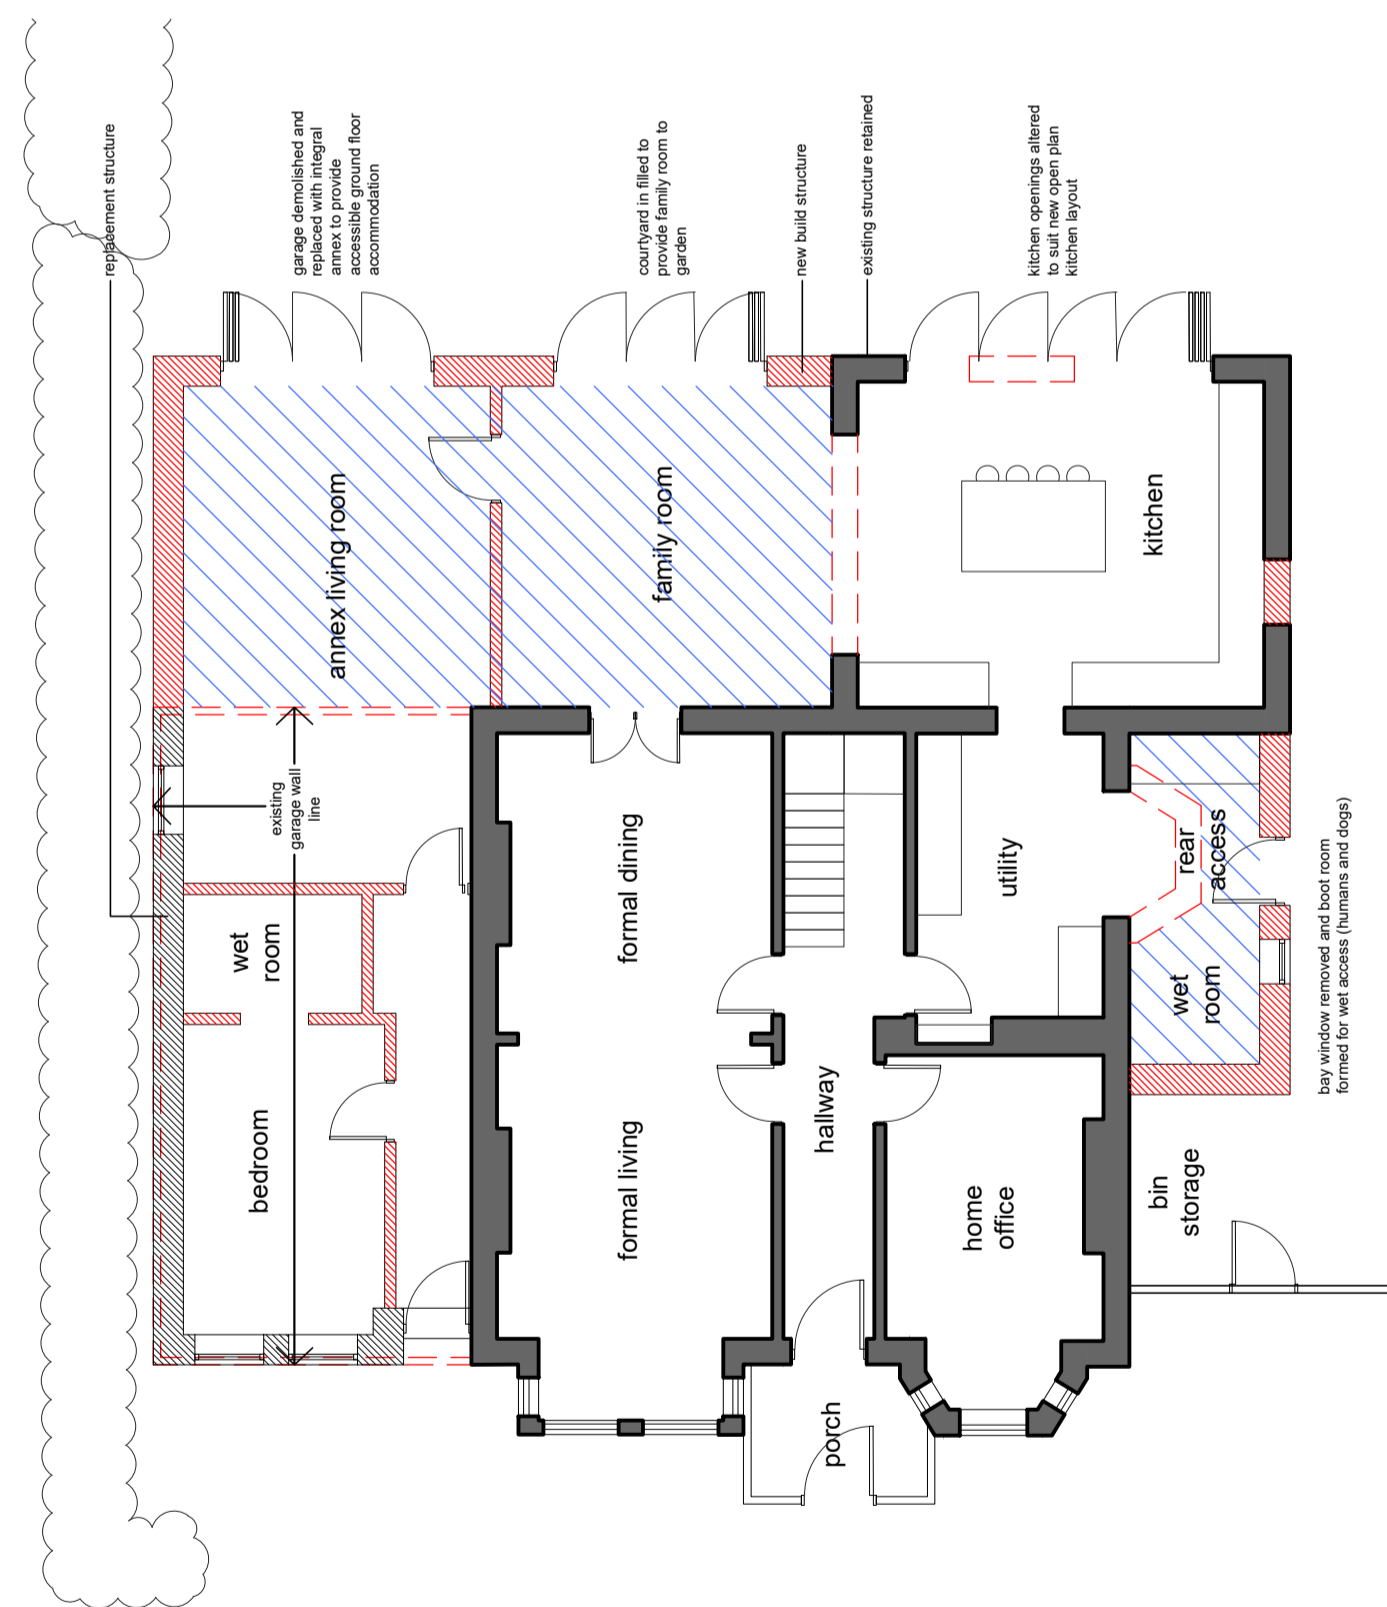

proposed ground floor plan

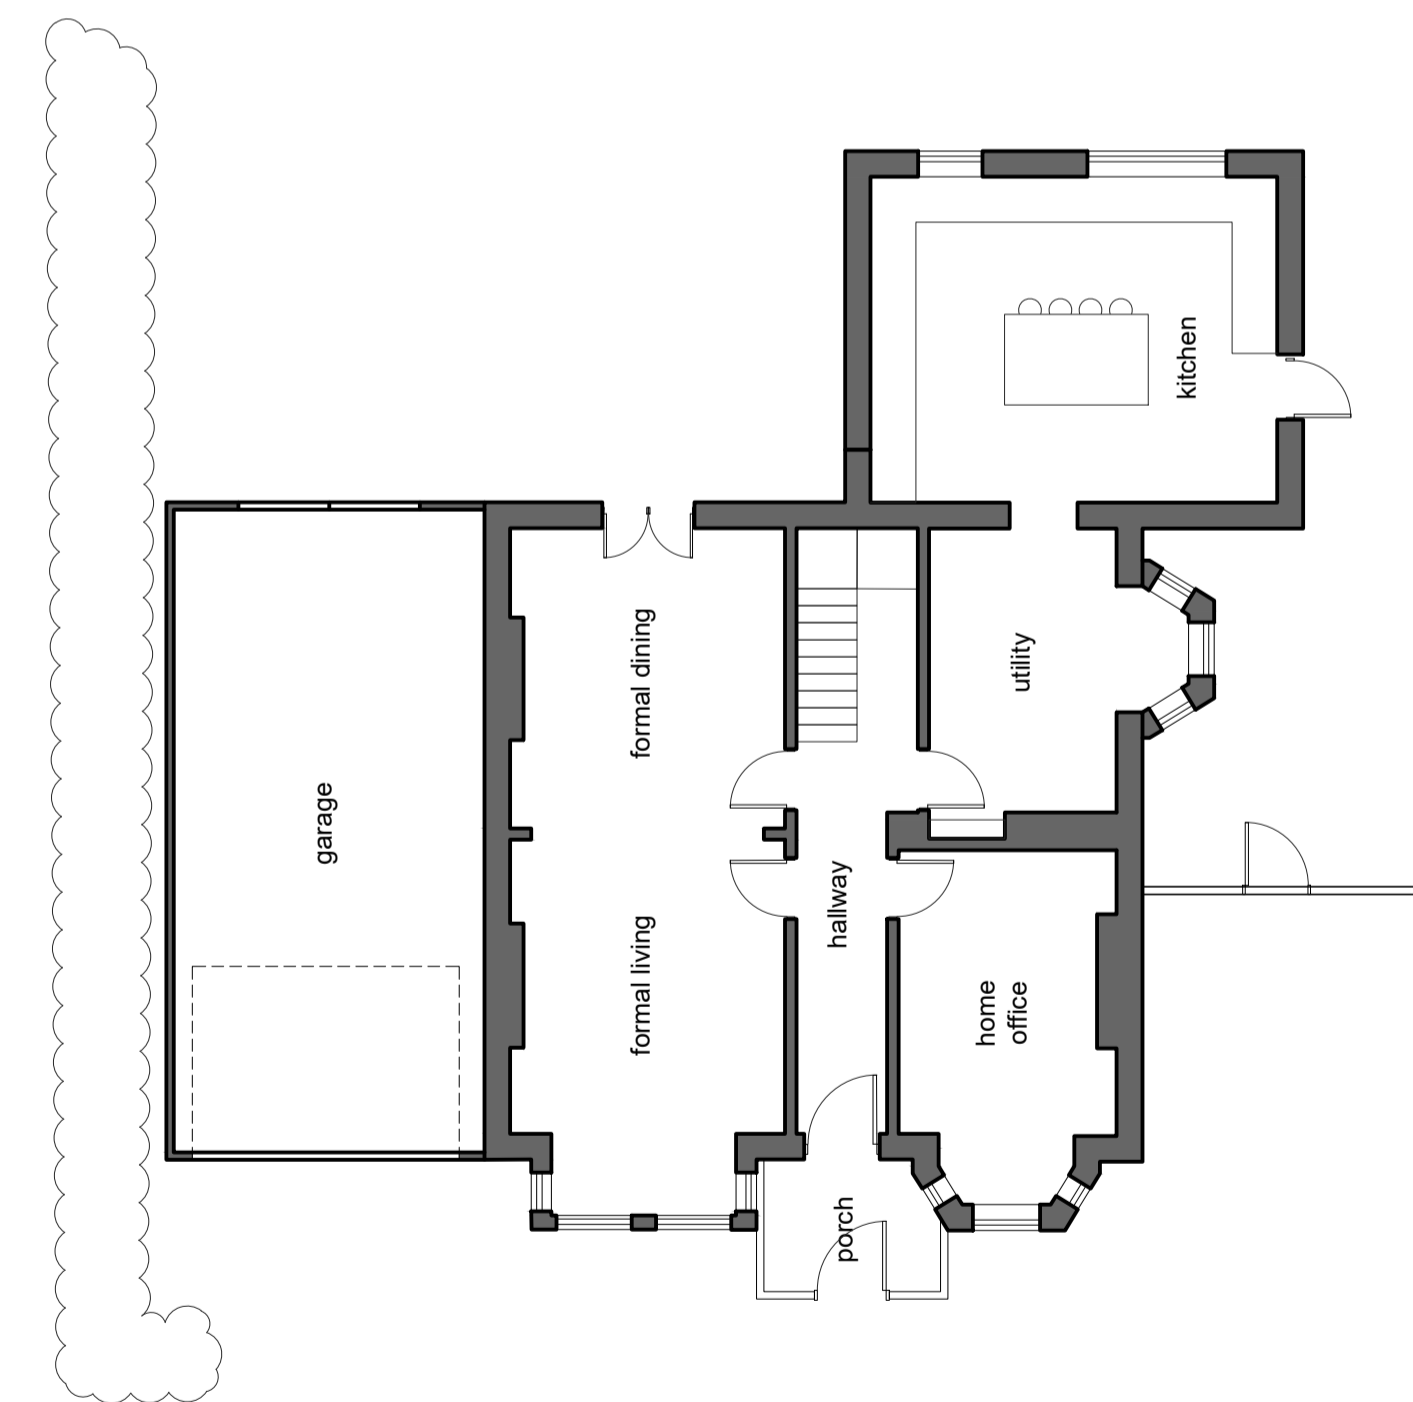

existing ground floor plan

Site Client 11 Woodlands Close
Royalls Jen and Mike

Drawing Scale DWG No Proposed site plan, proposed and existing ground and first floor plans
1:200 and 1:100 @ A1 accordingly
001 rev P03

Issue For planning

