



**EAST ELEVATION**


**FINISHES**  
 DRESSED ASHLAR STONE WITH RED BRICK  
 DRESSINGS AND QUOINS  
 RED BROWN PLAIN CLAY TILE HANGING TO FIRST  
 FLOOR OF SOUTH ELEVATION  
 RED BROWN PLAIN CLAY ROOF TILES  
 WHITE PAINTED TIMBER DOORS AND WINDOWS

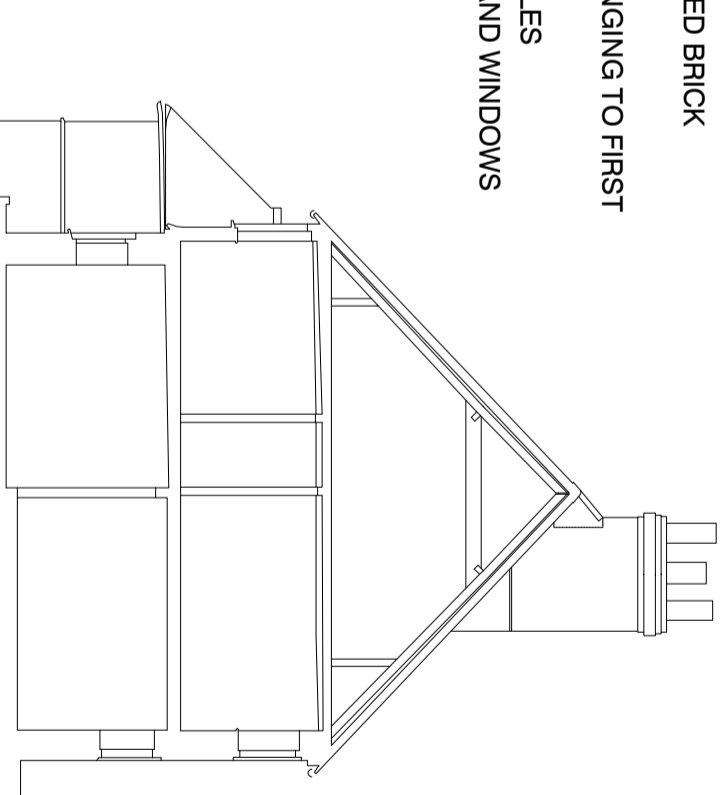

**SOUTH ELEVATION**

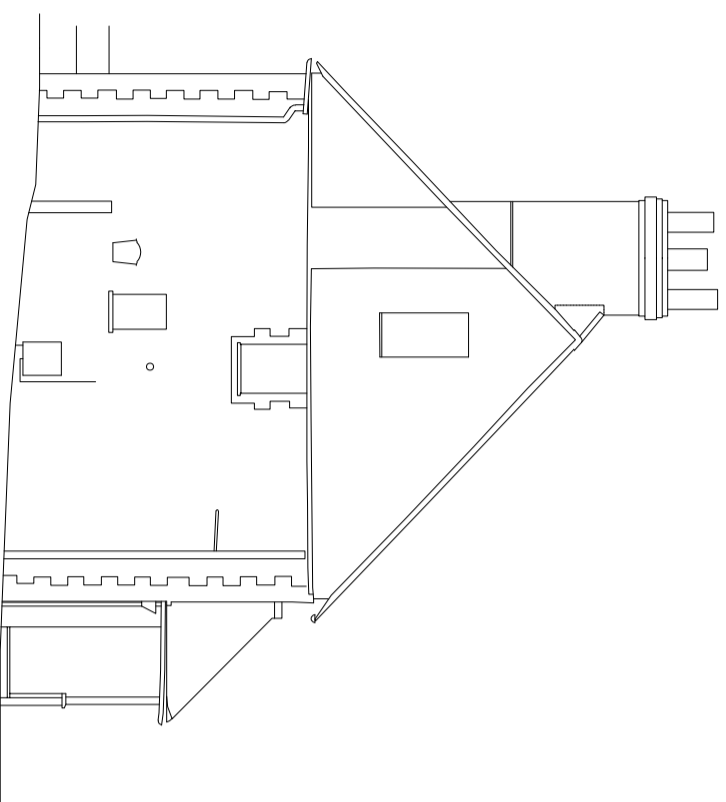

**NORTH ELEVATION**

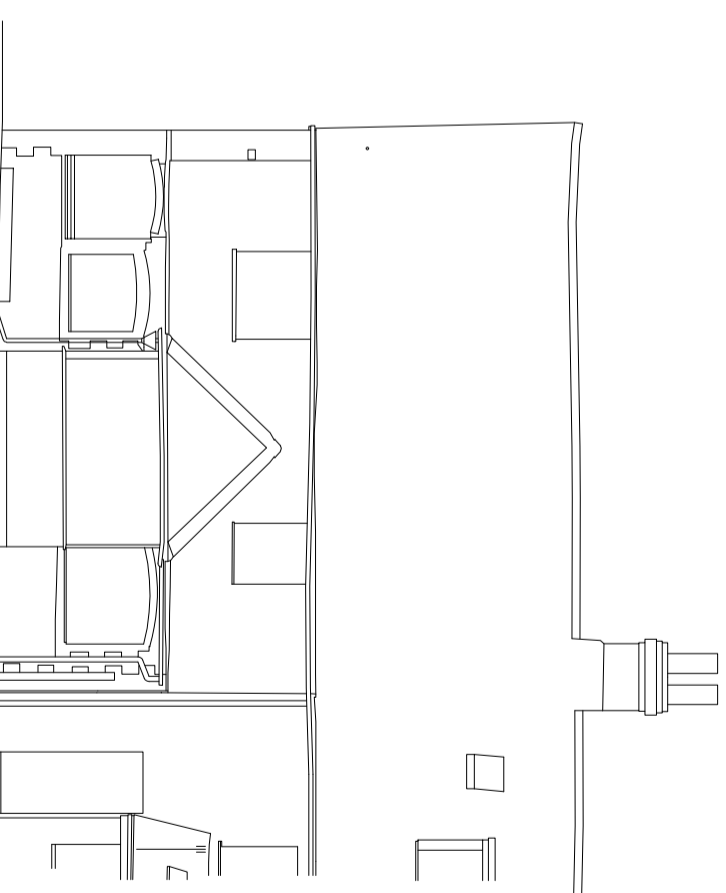

**WEST ELEVATION**

<b>ARCHITECTURAL AND ASSOCIATED SERVICES LTD</b> PHILLOMEL • BEPTON ROAD • BEPTON • MIDHURST • WEST SUSSEX GU29 9RB • 07771 535021 e-mail: chris@renlinton.co.uk		Title <b>HOUSE ELEVATION EXISTING</b>	
Rev Date June 2022	Date June 2022	Amendment Drawn CPR	Scale 1:100 @ A3
Job Number 2421	Prefix EX	Drawing Number 201	Revision
Project <b>330 GROVE STREET, PETWORTH WEST SUSSEX, GU28 0BD</b>			For <b>CLAIRE MAJENDIE</b>