
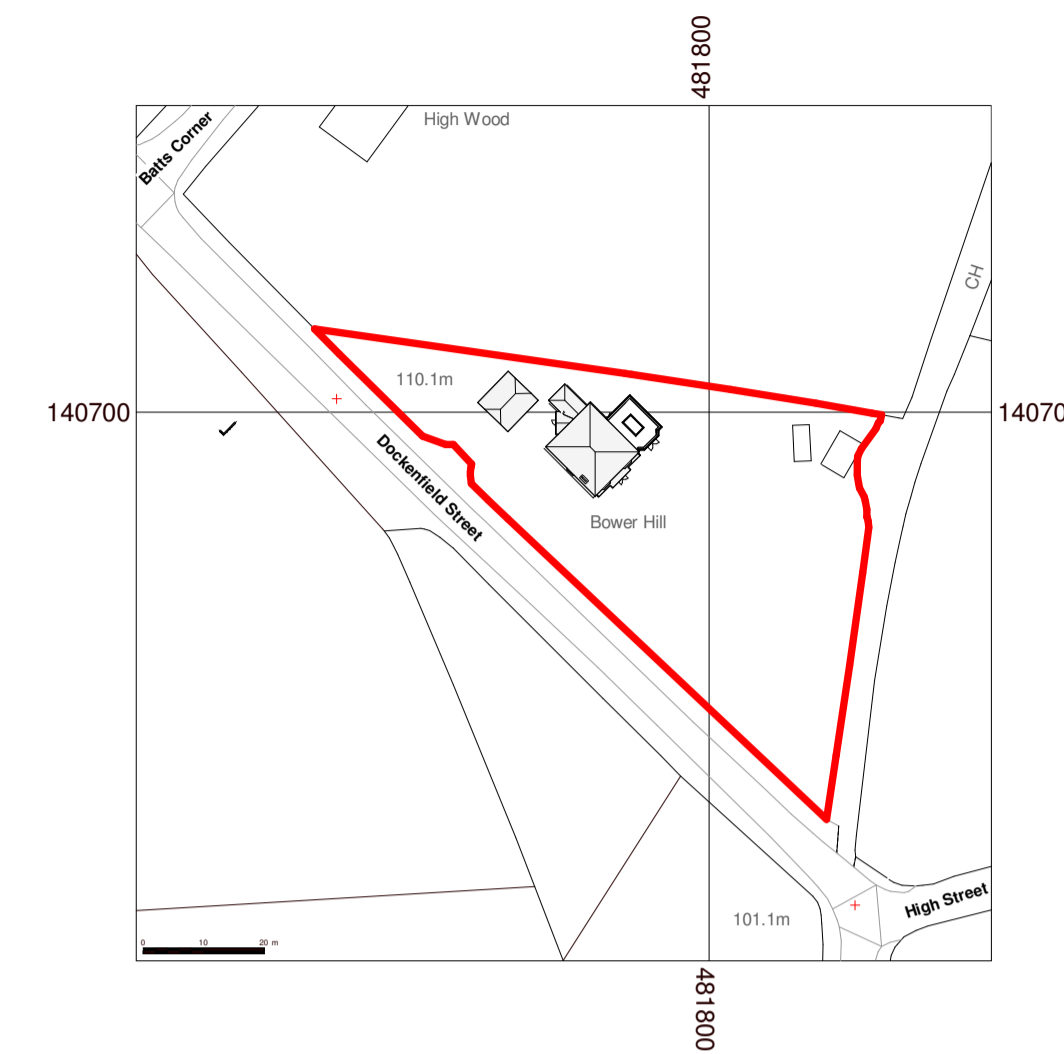



1 Site plan.  
1 : 500

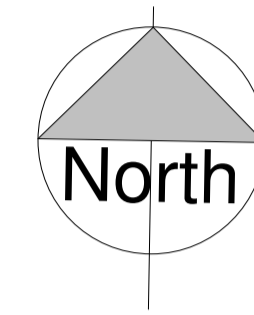




2 Site Location plan  
1 : 1250

— curtilage

Location Plan-  
Crown copyright and database rights 2023 OS 100047474  
Streetwise, Purchased 12/01/2024 6:59:43

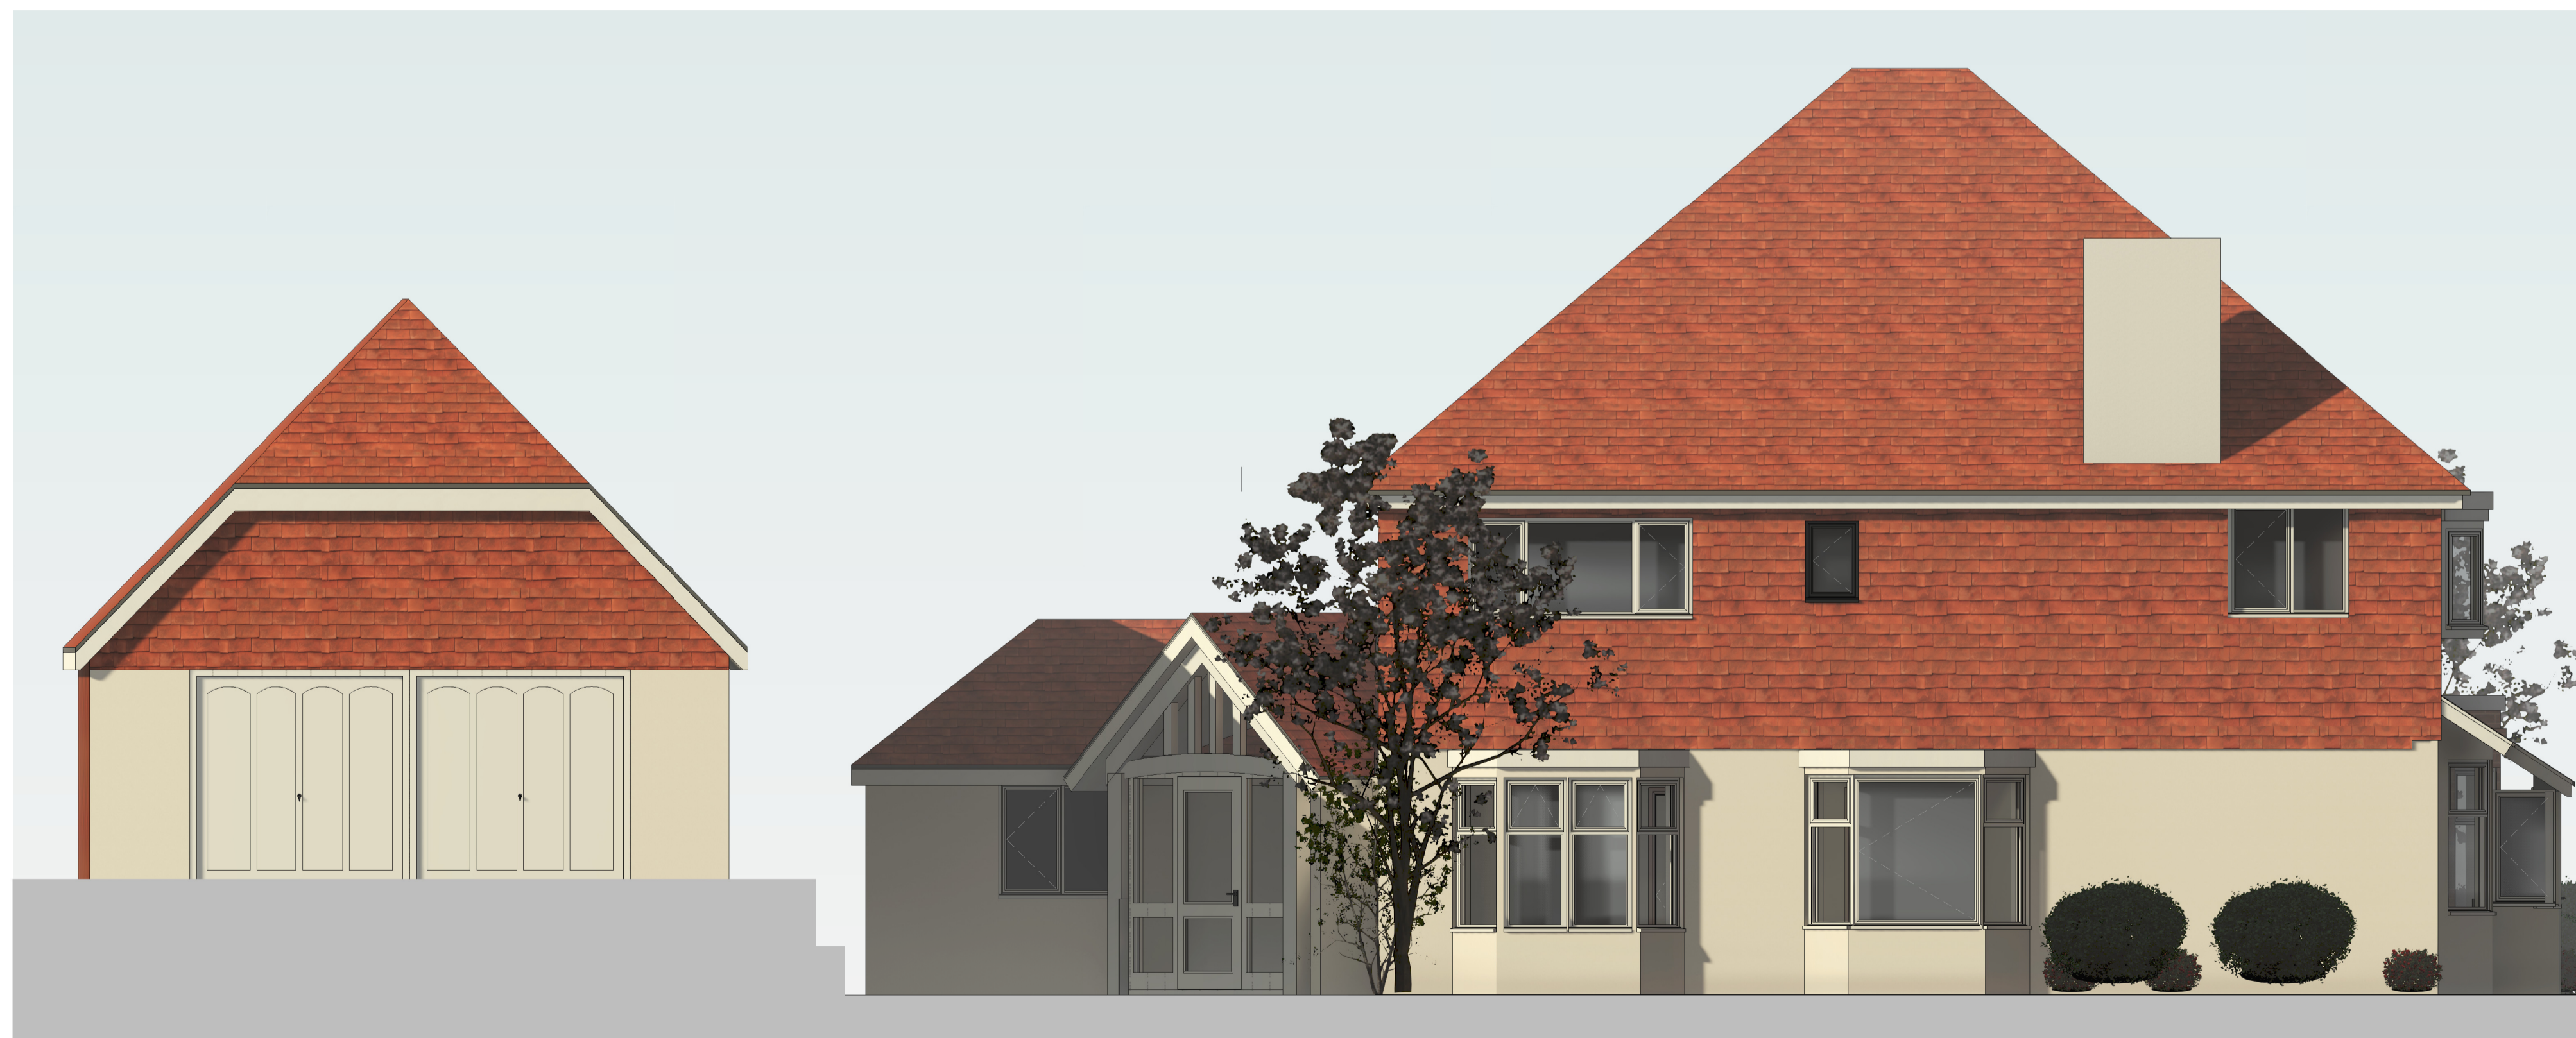

3 East-Proposed Street scene  
1 : 50

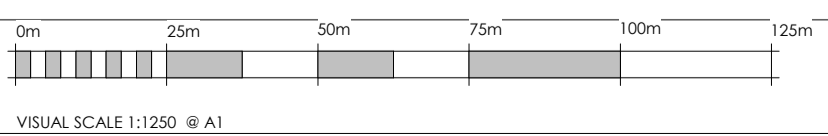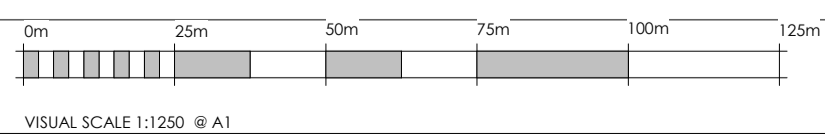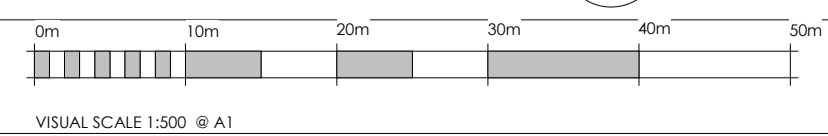

Written dimensions supersede scaled dimension. All dimensions to be checked on site by contractor before commencement of the works.  
This drawing is to be used only for the purposes intended as described in the drawing title box.  
This drawing is to be read in conjunction with all other consultants drawings as applicable to this project.  
All proprietary products are to be installed in accordance with their manufacturer's instructions

<b>cs architecture</b>		Chris Stone, The Garage Montessori School, Lymington, SO41 3RH T: 07540 687000 E: chris@csarchitecture.design	
Client <b>Timpson</b>	Project Ref. CS/LCTW/001	Scale As indicated @ A1	Date 14/01/24
Project Address GU10 4EZ	Issue Purpose Planning Drawings	Drawing No. 001.0	Rev.
Project Title Extensions	Drawing Title Location and Site plans		