



North Elevation


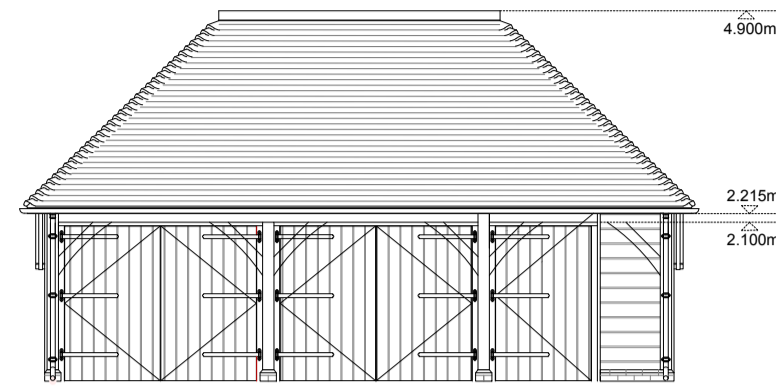


East Elevation

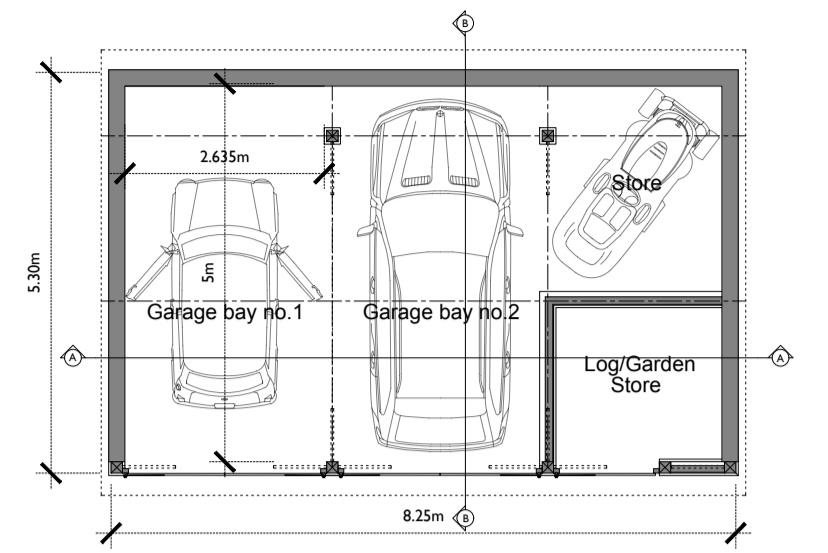


Garage Plan

Scale in Metres (1:100)

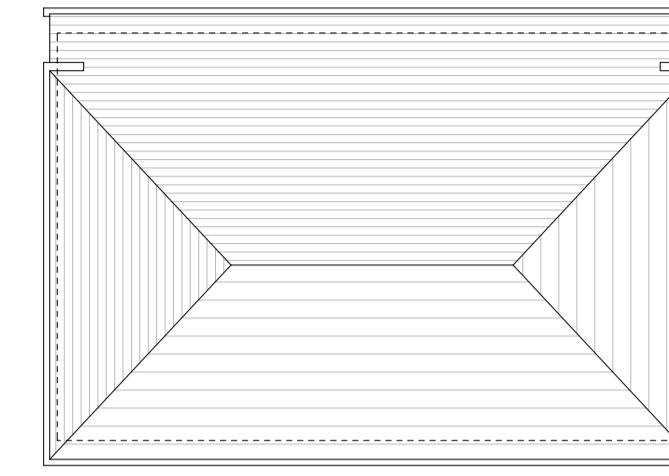 


Roof Plan



Scale in Metres (1:100)

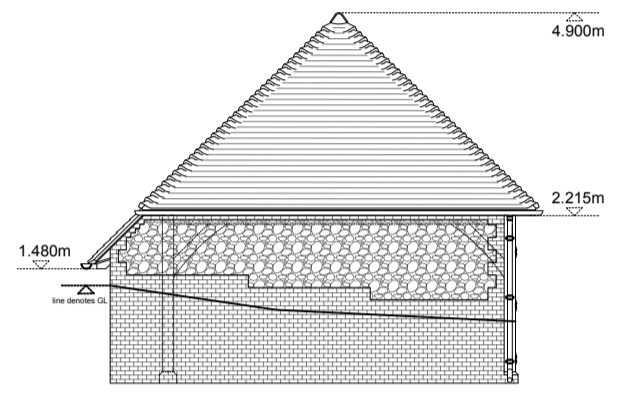



North Elevation

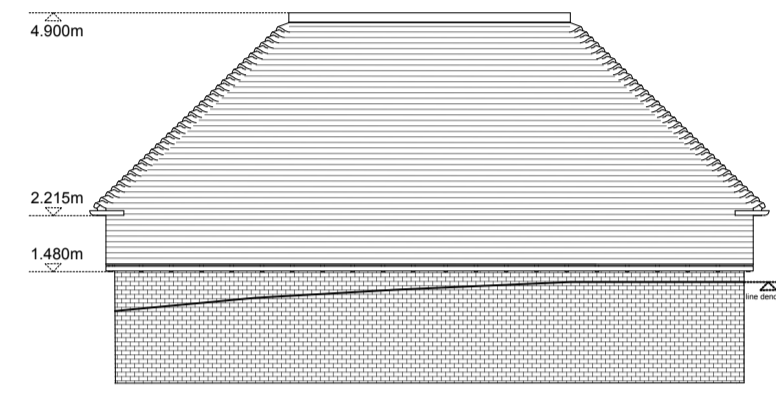

West Elevation

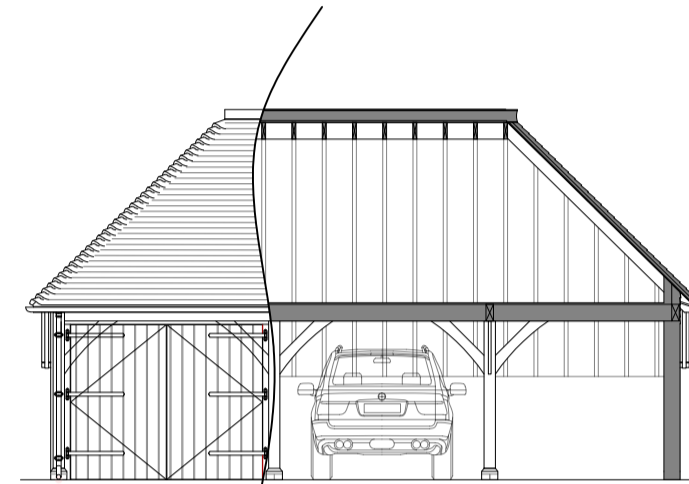 

Long Section A

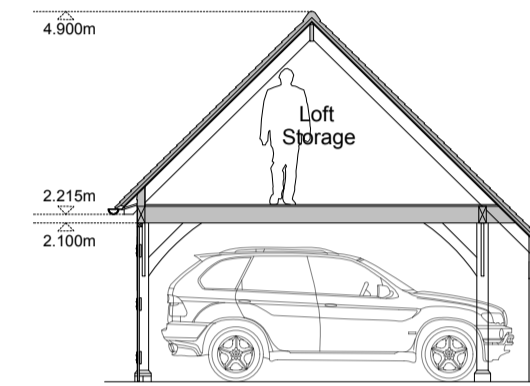 


Cross Section B

Check all dimensions on site prior to commencement of work. Do not scale from this drawing except for planning purposes.


This drawing is the © copyright of Vallis & Hall Conservation Architects LLP

This drawing has been produced for [Mr & Mrs Nash] for the project [St Peter's Well, Lodsworth] and is submitted as part of the [Detailed Design Layout] and is not intended for use by any other person or for any other purpose.

Notes -

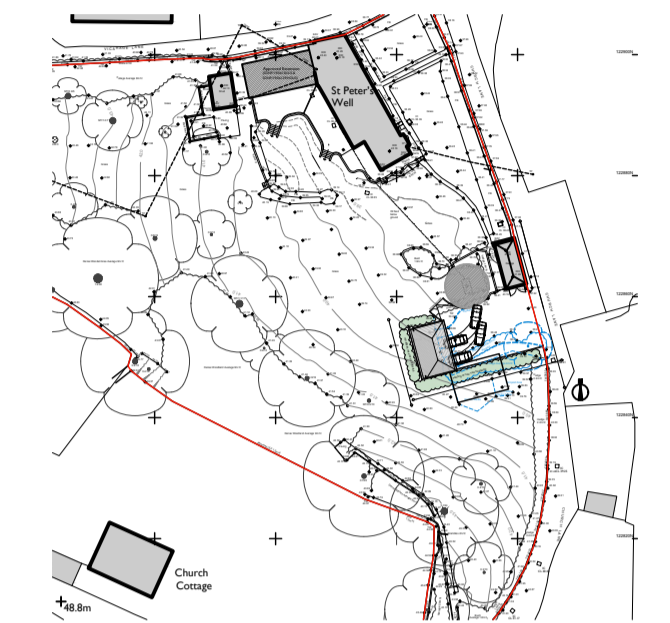


Key Plan (1:1250):


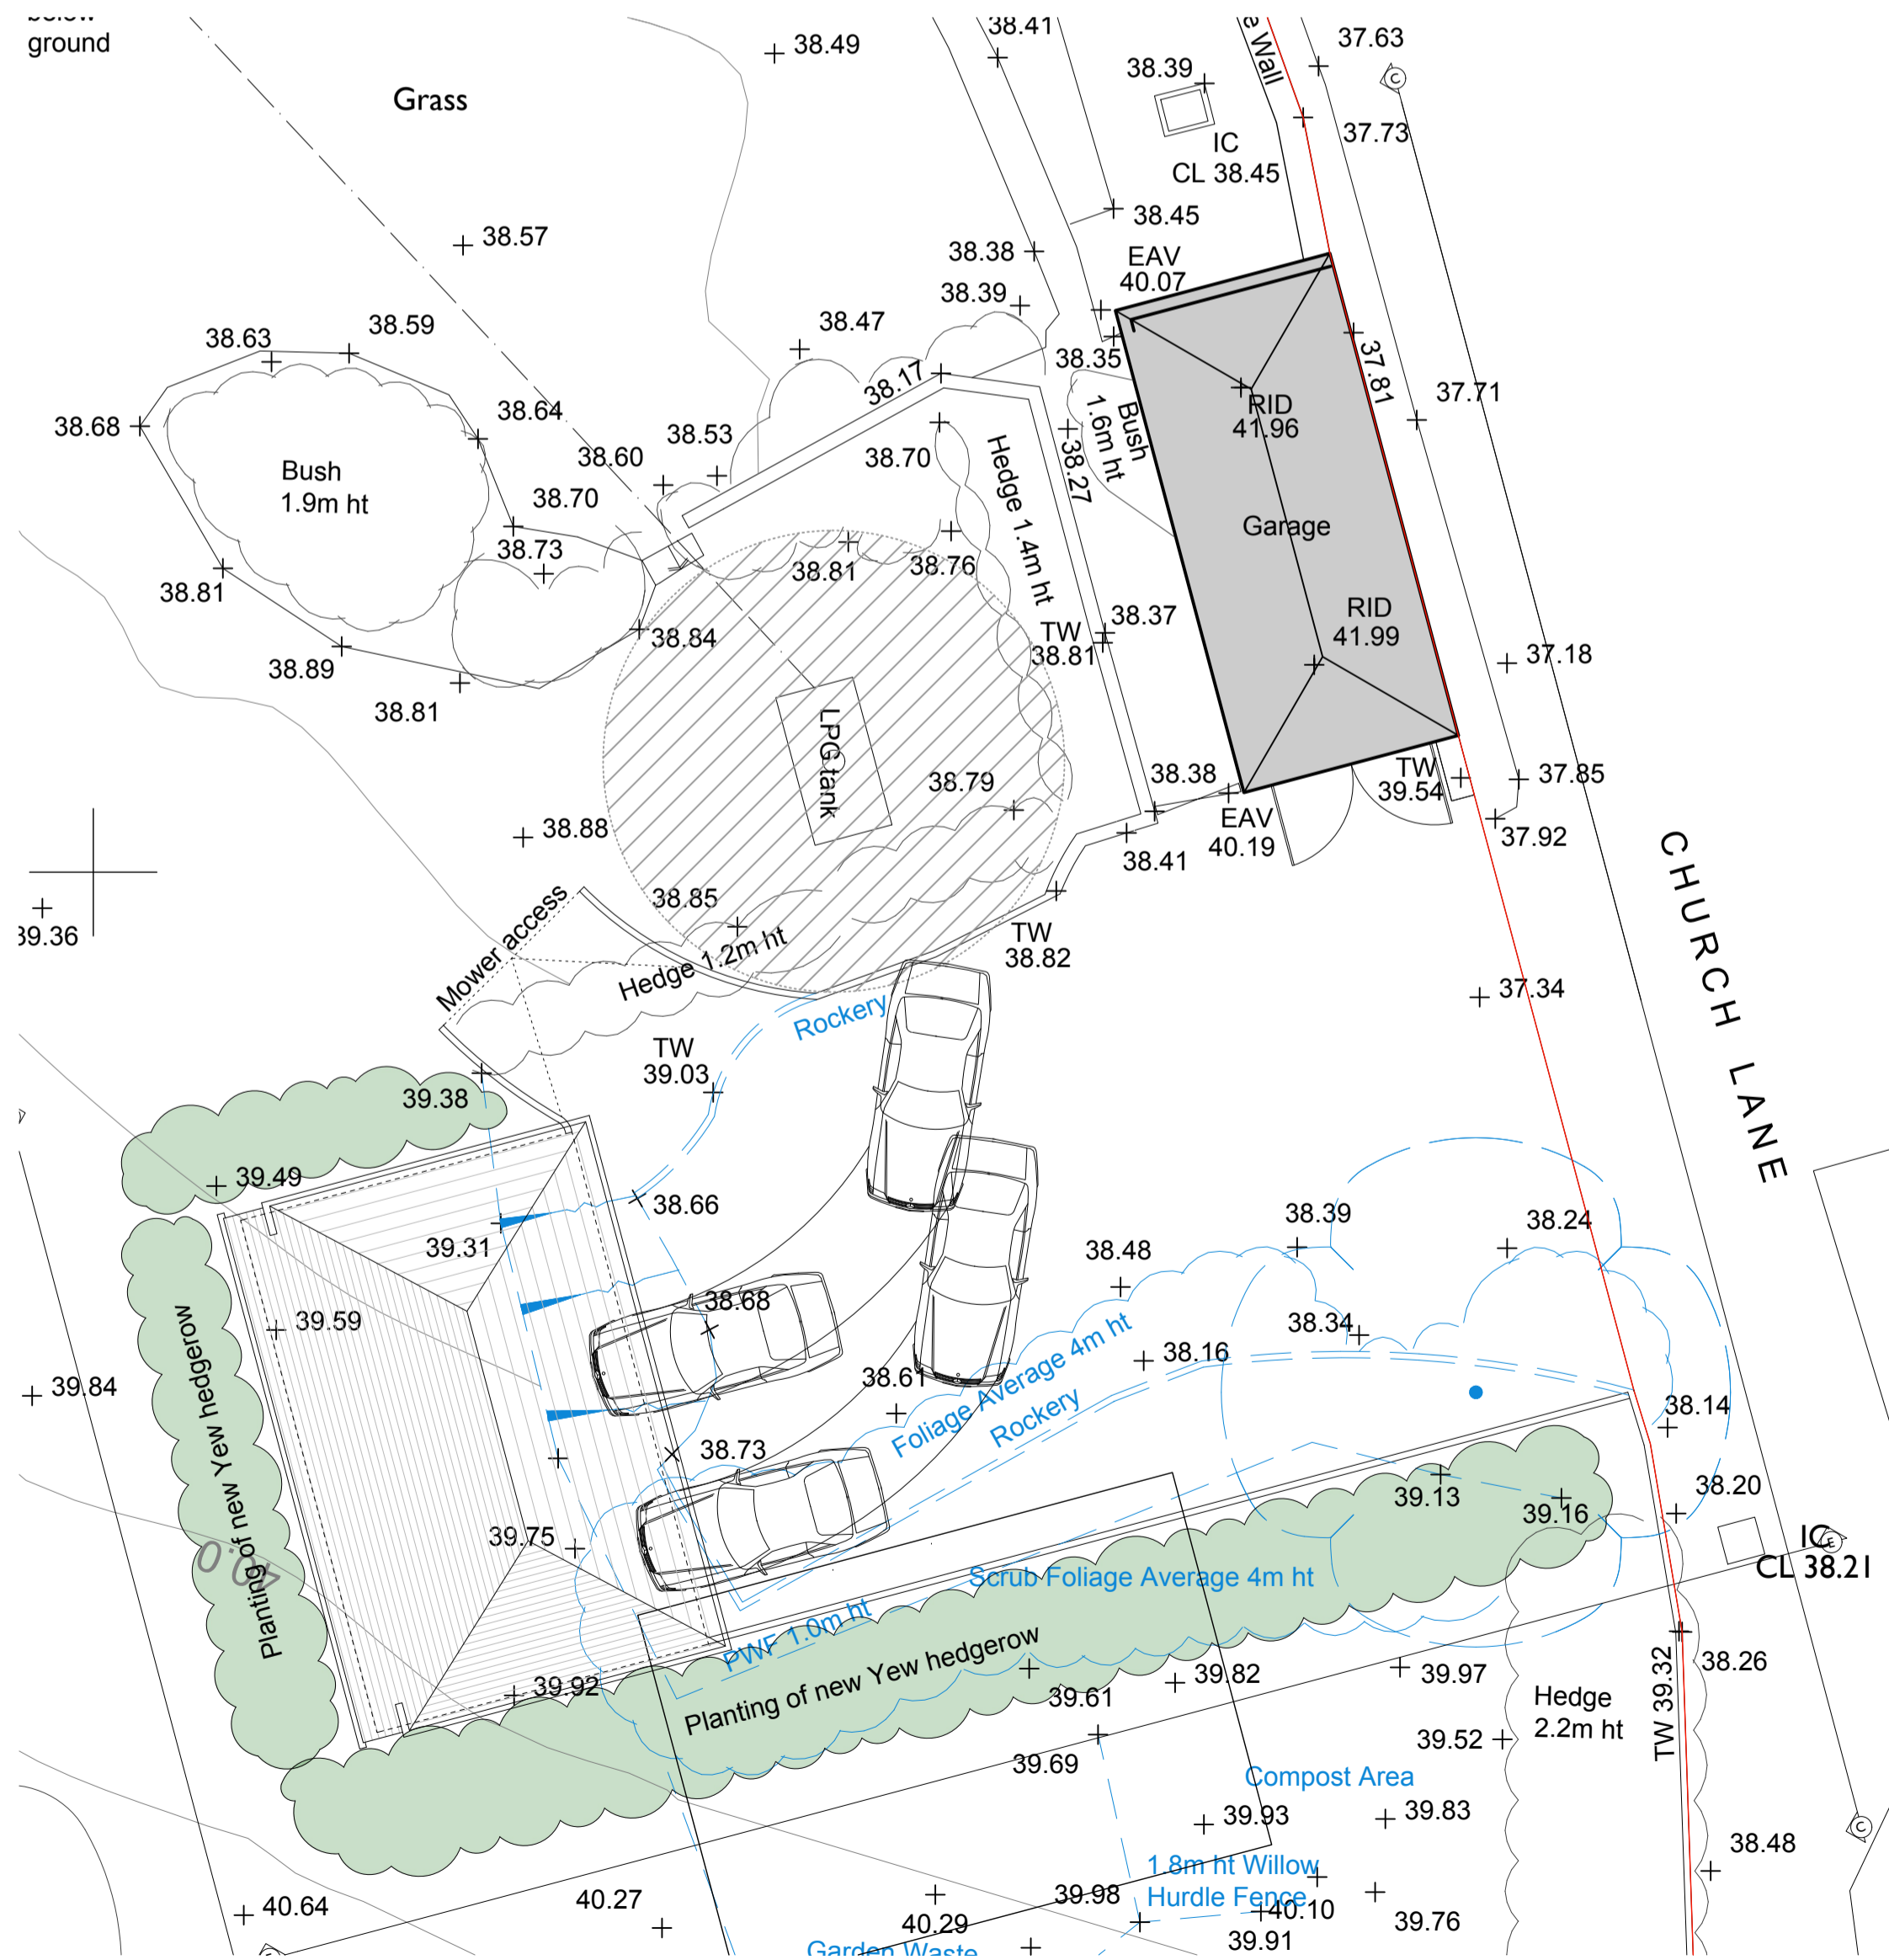


Site Plan


Scale in Metres (1:100)

 


Scale in Metres (1:100)

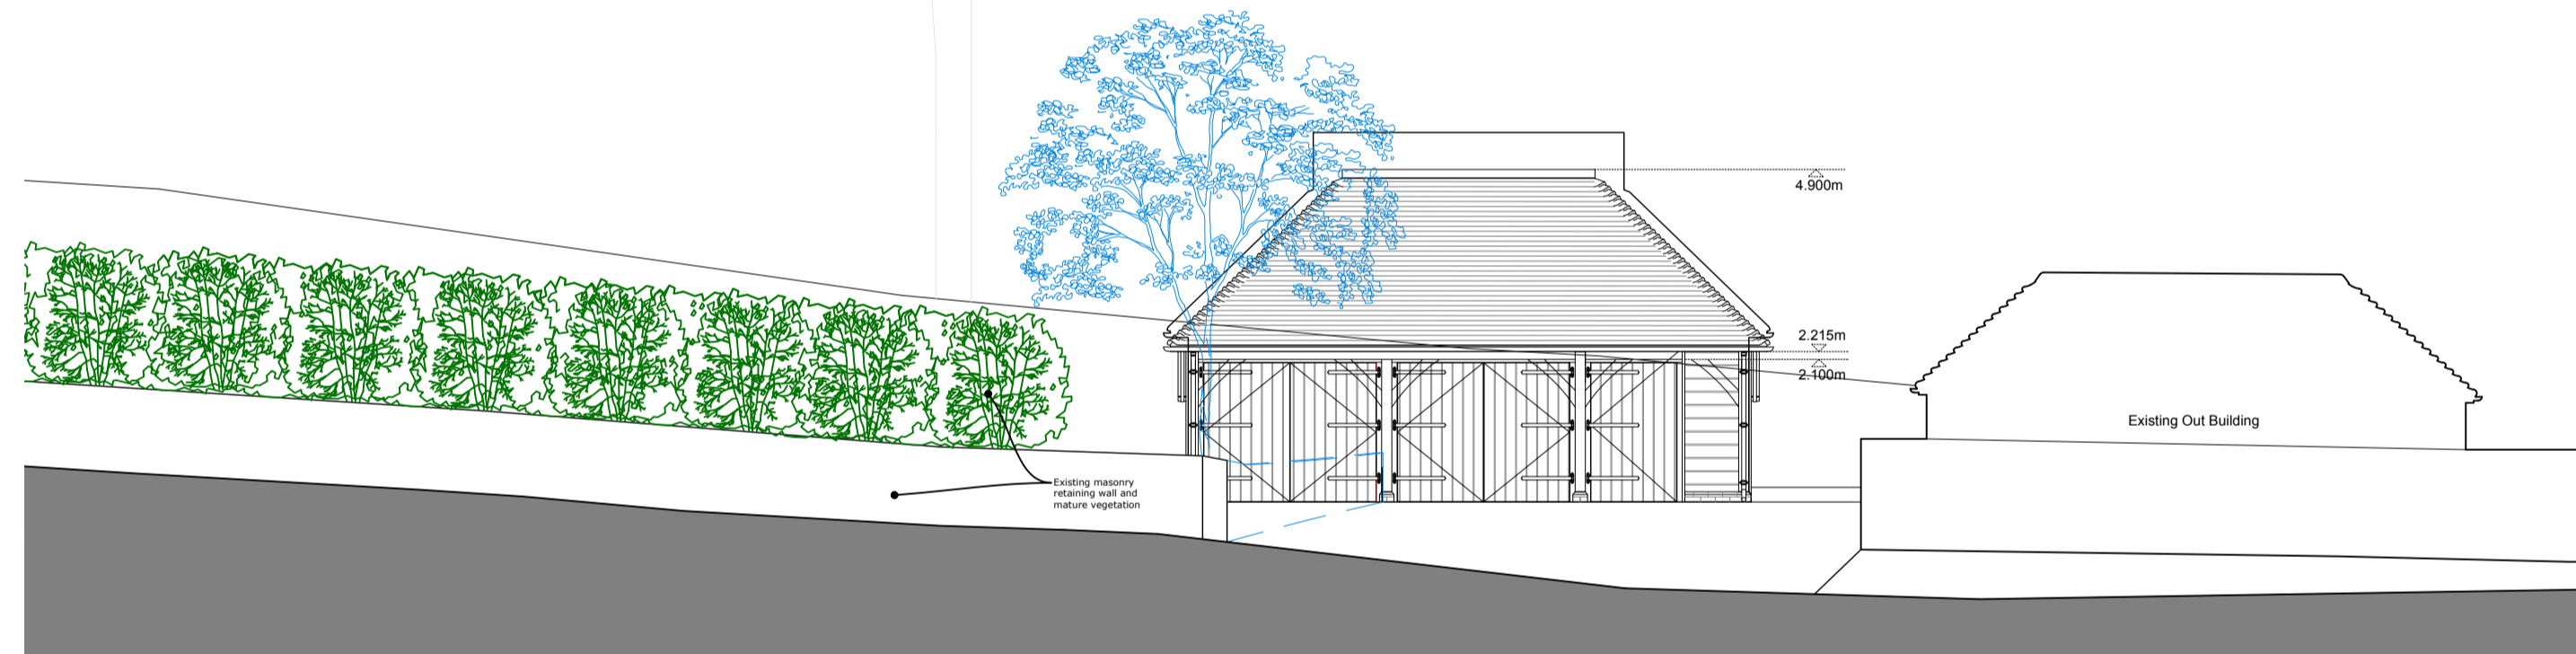 

Site Section C - Street Elevation

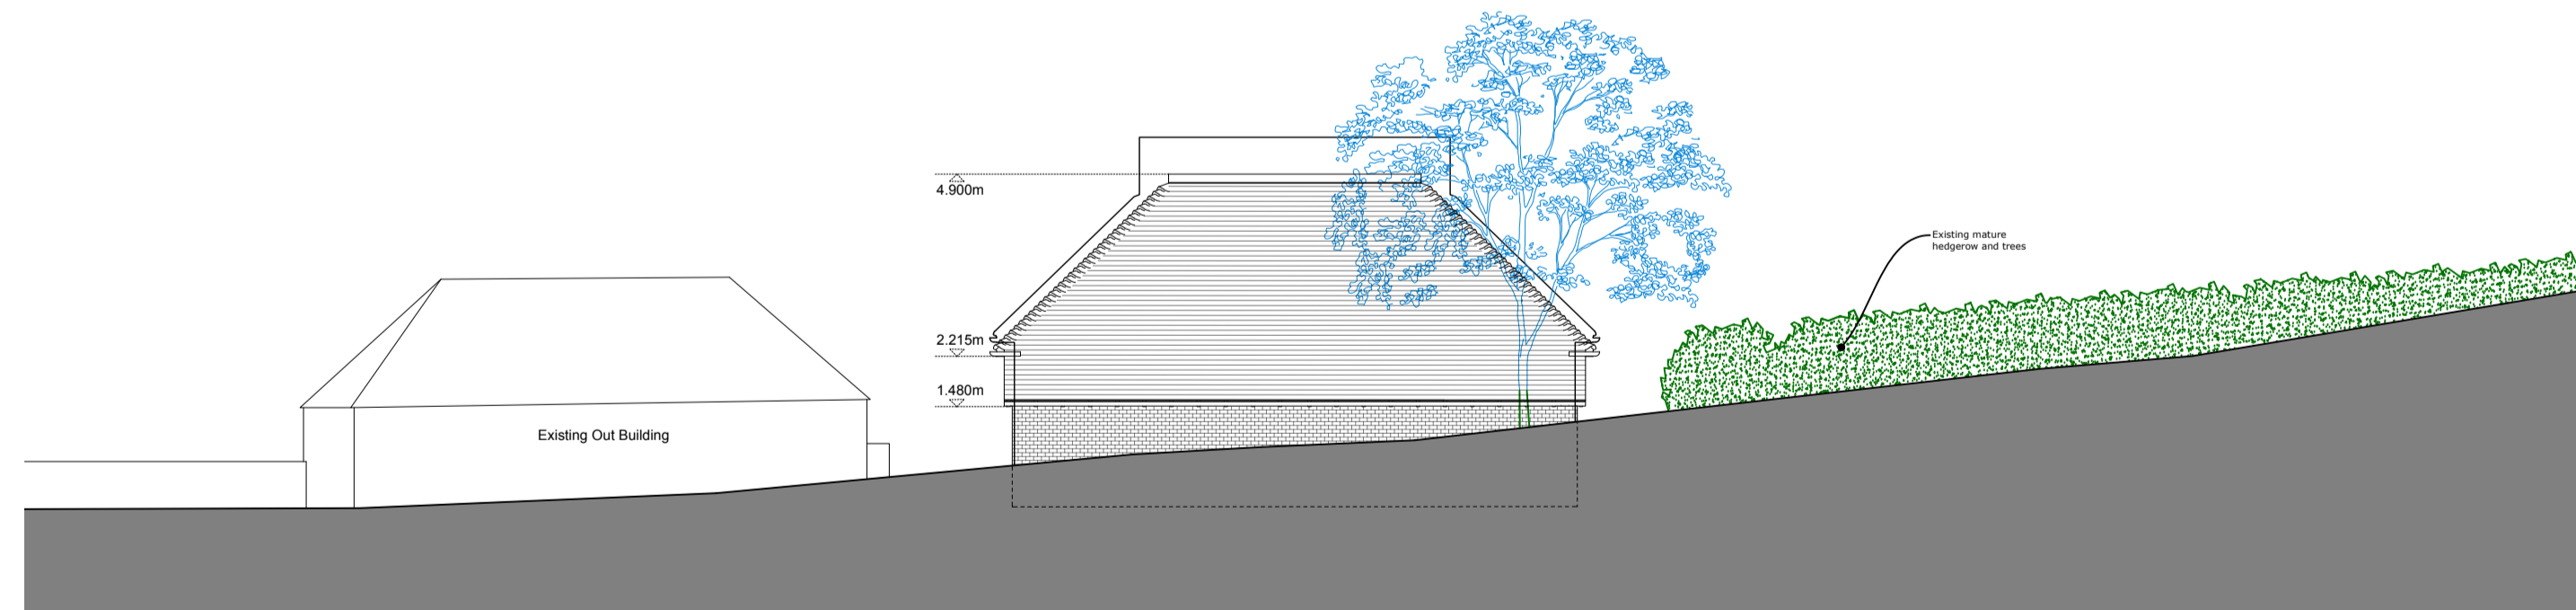

Section D

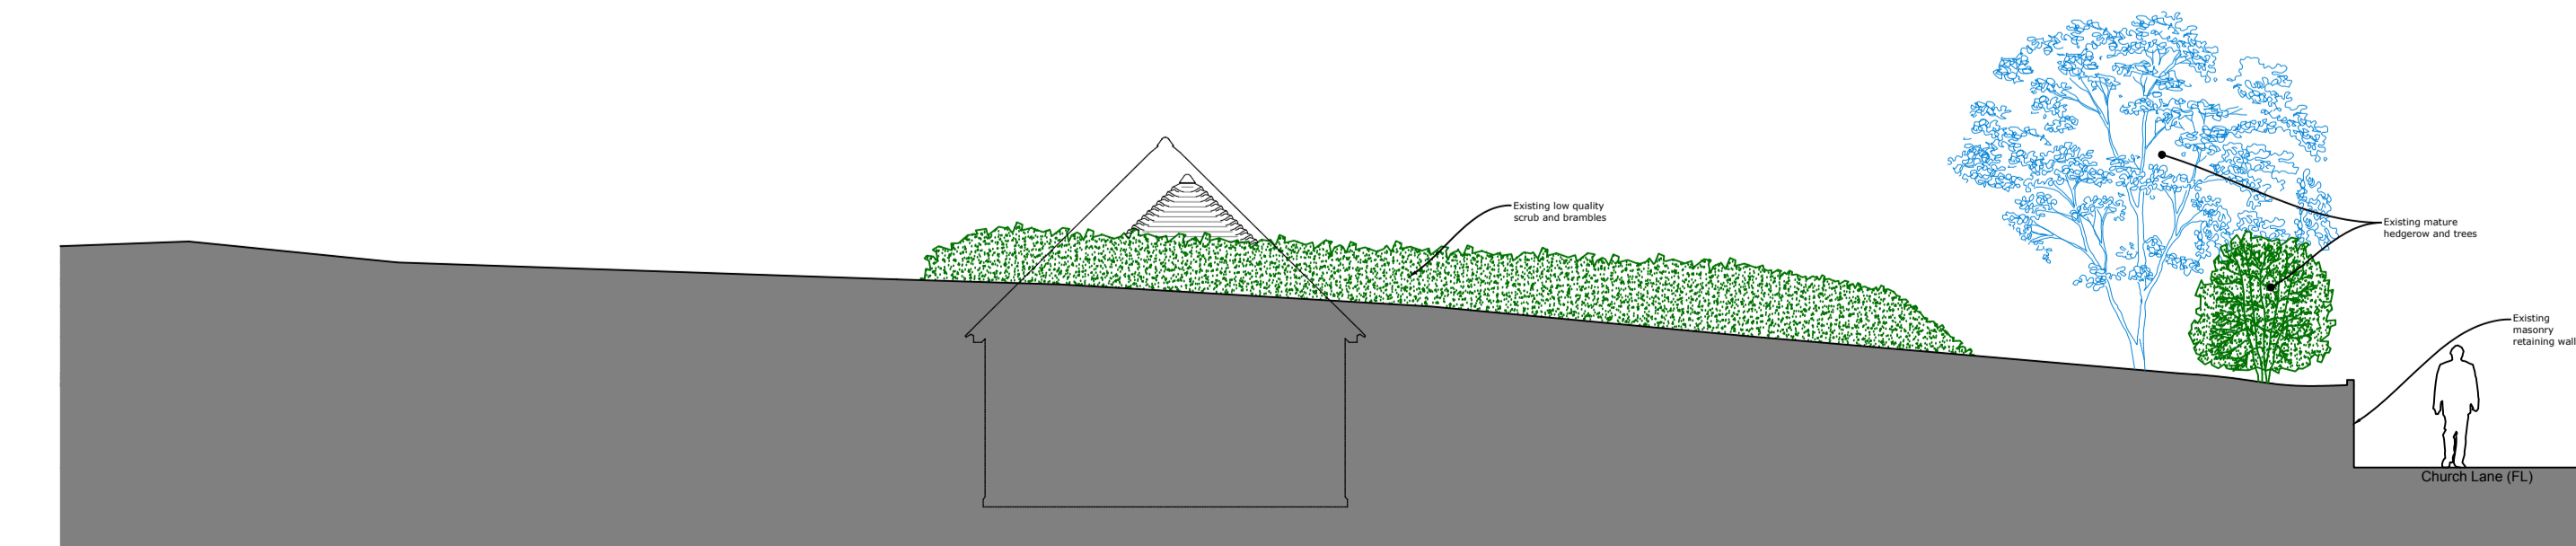

Section E



Unit 78
Chichester Enterprise Centre
Terminus Road
Chichester
West Sussex
PO19 8TX



T : 01243 767151
E : mail@vallisandhall.com
W : www.vallisandhall.com

Rev	Description	Date	Drawn
-	-	-	-

Project: St Peter's Well, Lodsworth			
Drawing Title: Proposed Garage Elevations & Sections			
Scale: 1:100 @ A1	Issue Date: 04.12.2023		
Drawing No: 649/PL 031	Revision: -	Drawn By: LPLH	