


EAST ELEVATION.

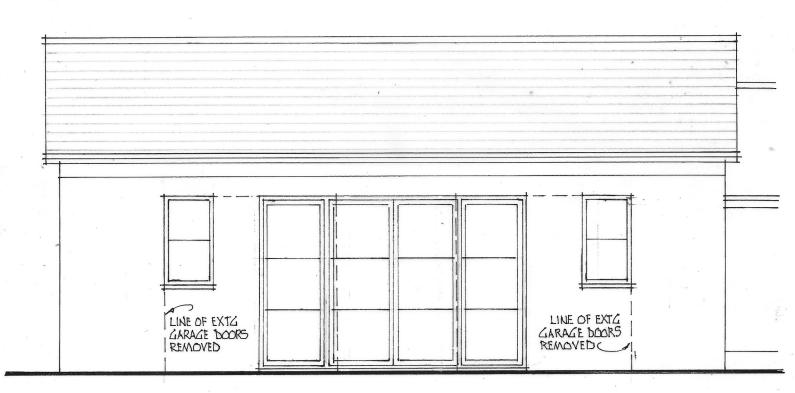

WEST ELEVATION

PROPOSED ALTERATIONS EXISTING BARN ROXFORDS HOUSE

SCALE 1:50 @ A4 DATE DEC 2023 DRG NO M679/23/006 A.