




Notes:
All dimensions must be checked on site and not scaled from this drawing.

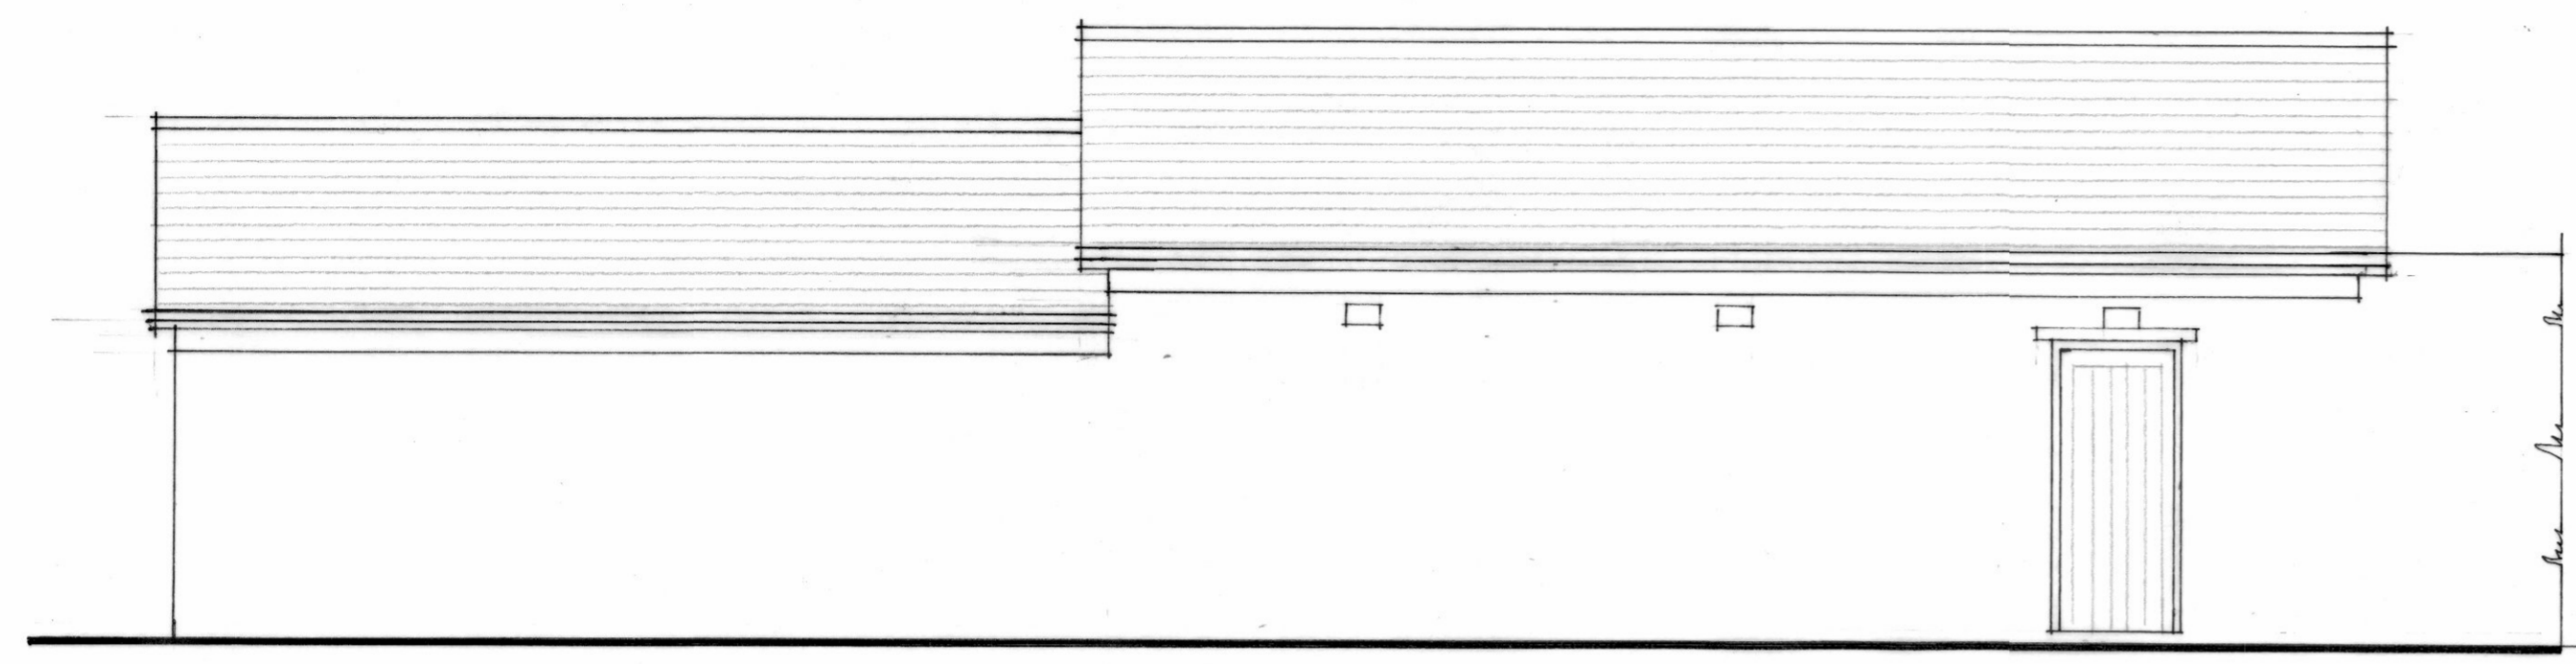


EAST ELEVATION.

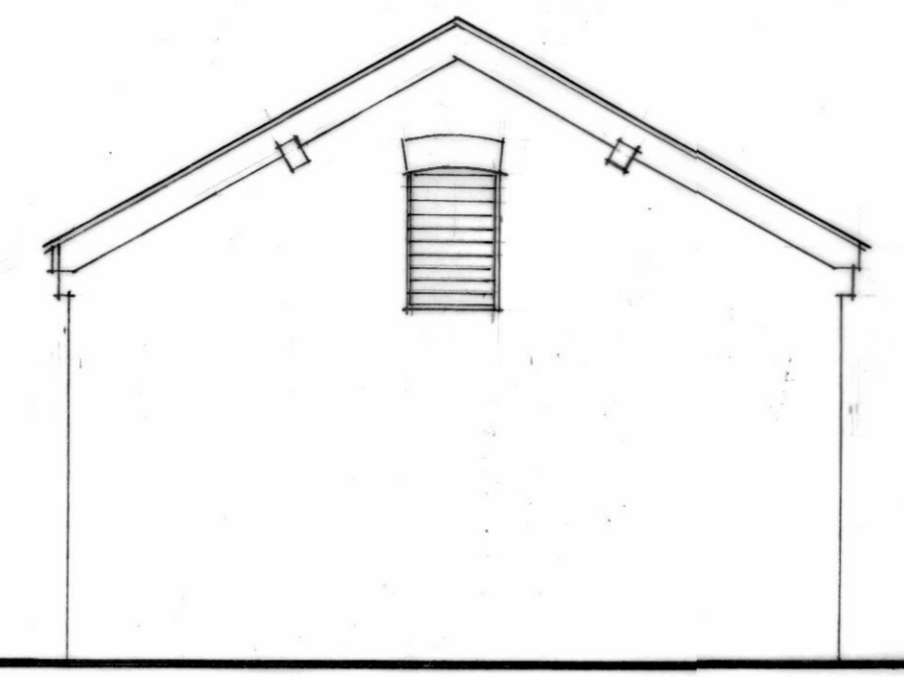


NORTH ELEVATION.

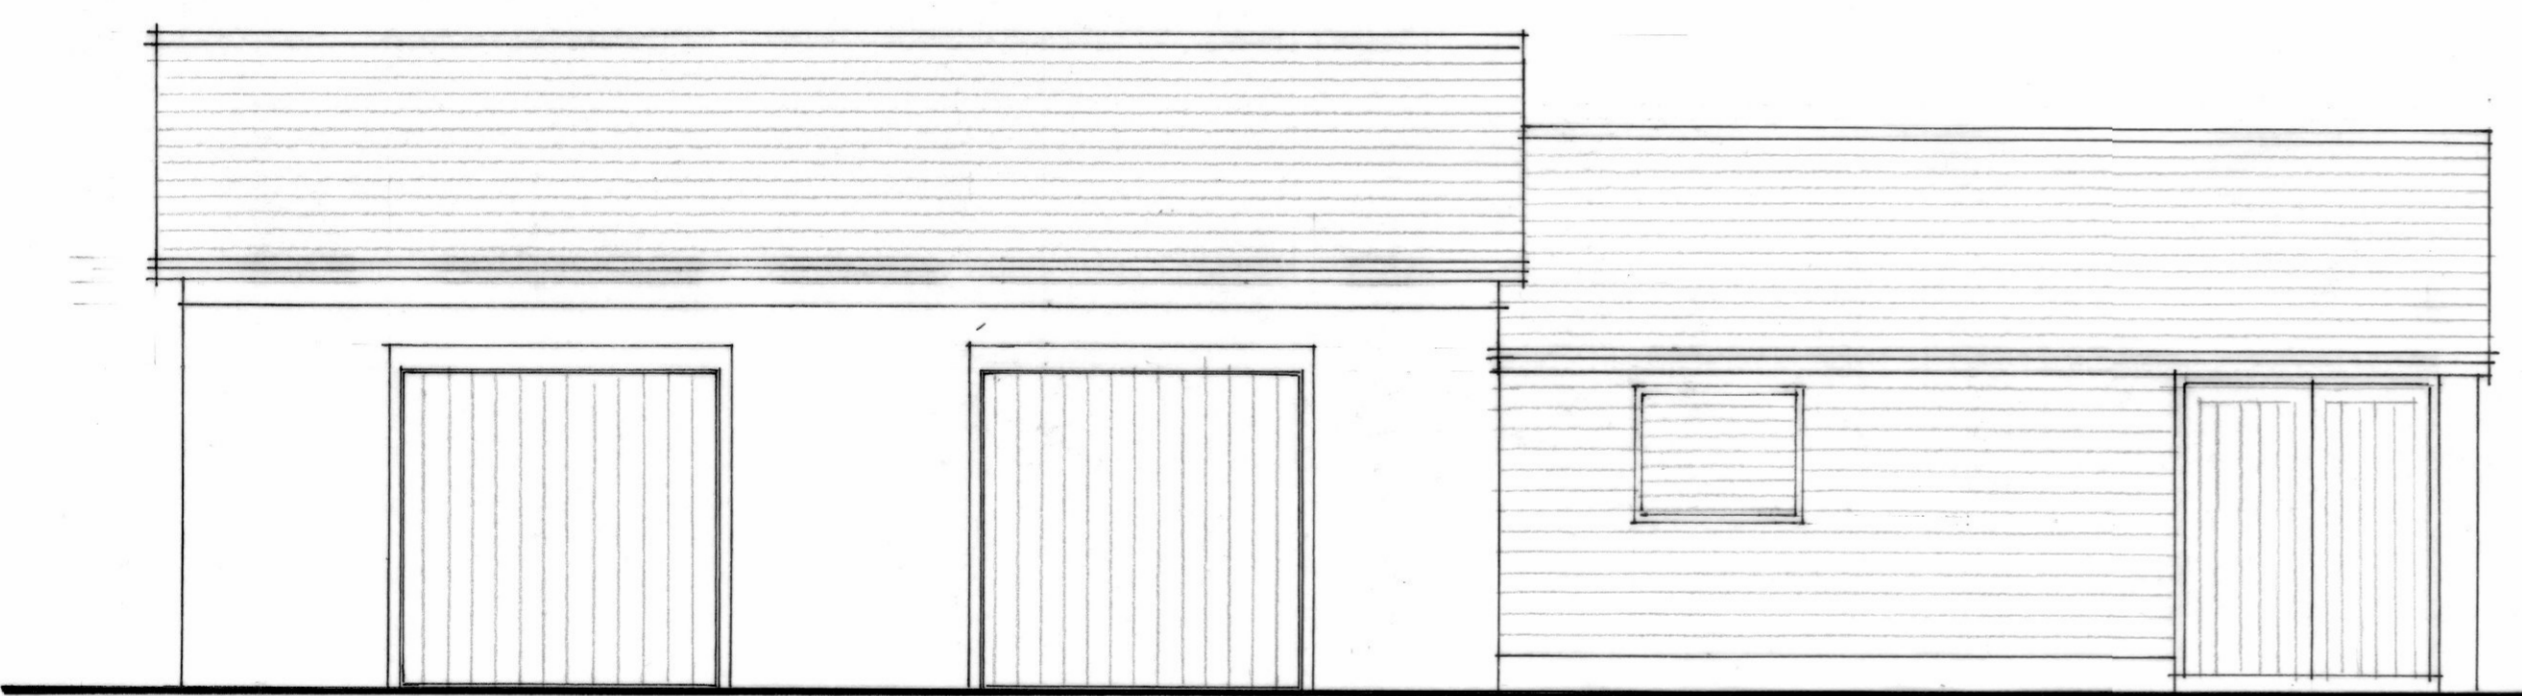


WEST ELEVATION.

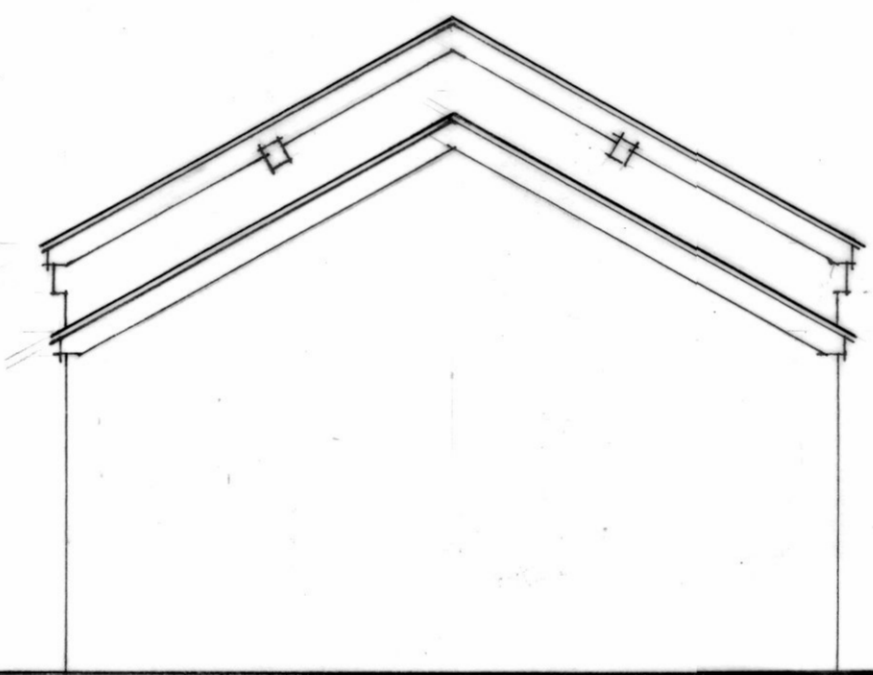

SOUTH ELEVATION.

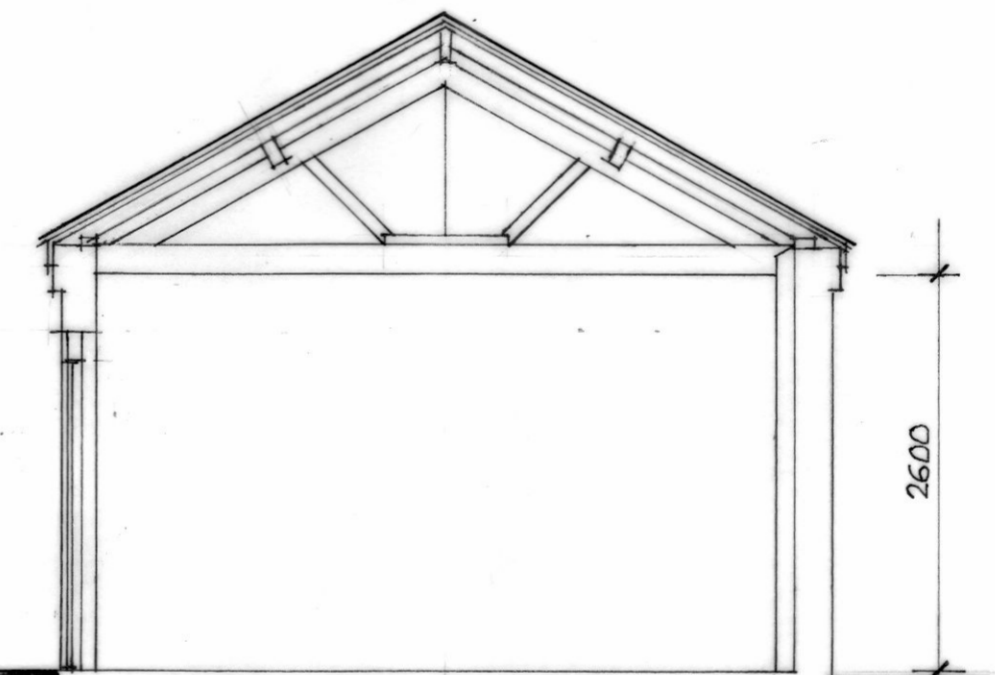

SECTION A-A.

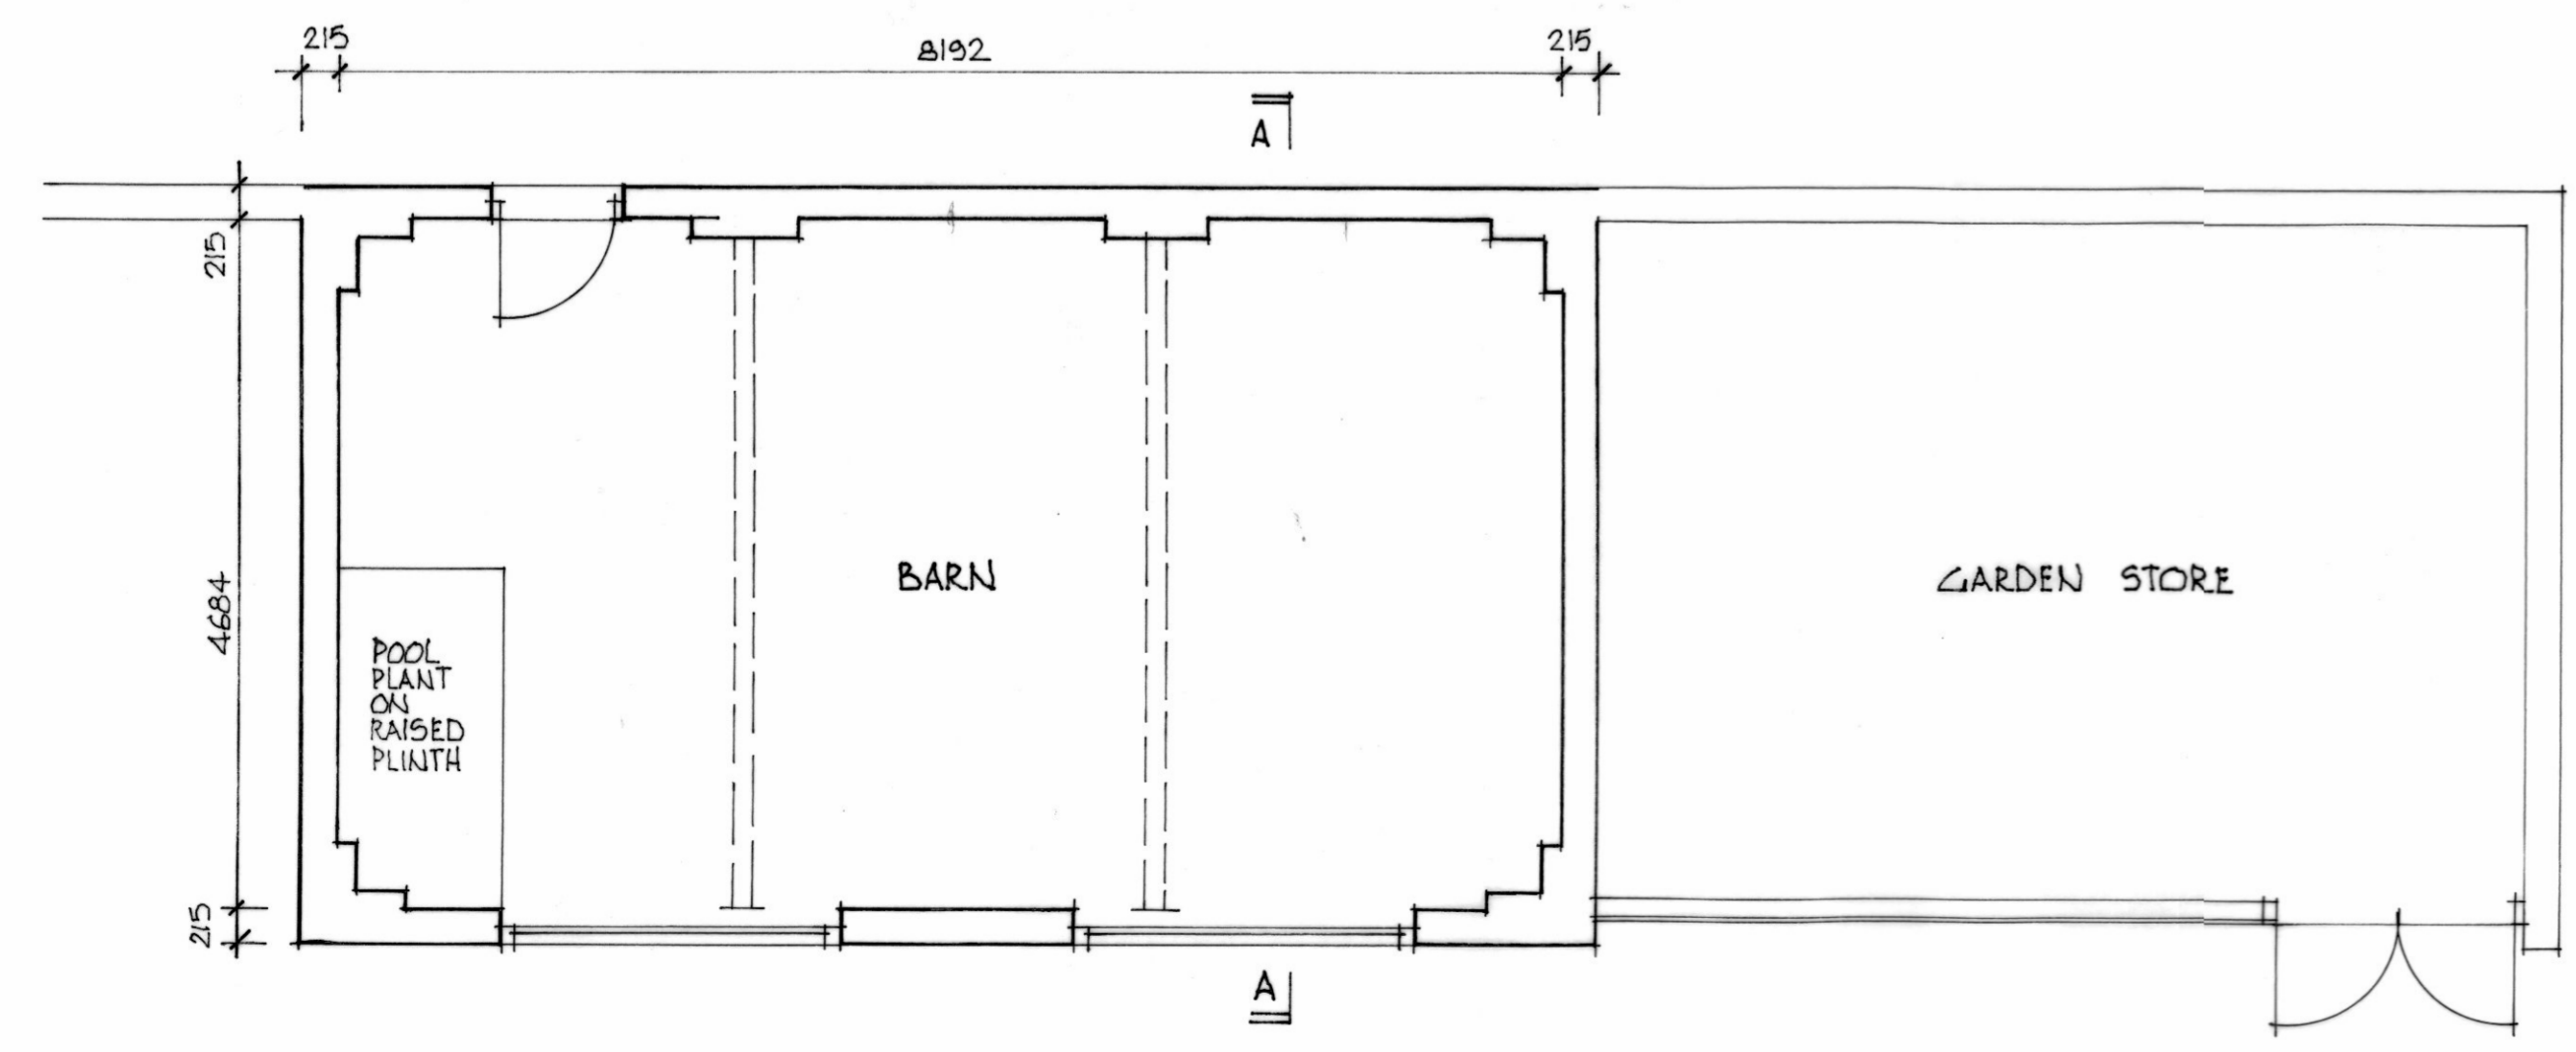

PLAN.



A	Date	Revisions

© copyright
BEN MACDONALD ASSOCIATES

Client
MR & MRS J. MACLEOD

Job Title
PROPOSED BARN REFURBISHMENT

ROXFORDS HOUSE, BINSTED

Drawing Title
PLAN, ELEVATIONS AND SECTION AS EXISTING

Scale 1:50 @ A1

Date SEP 2023 Drawn by

Drg. No. M679/23/003 Rev.