



**SITE PLAN 1:200**  
**LICENCE NUMBER: 100047474**  
 Scale 1:200  
 0 5000 10000 15000 20000

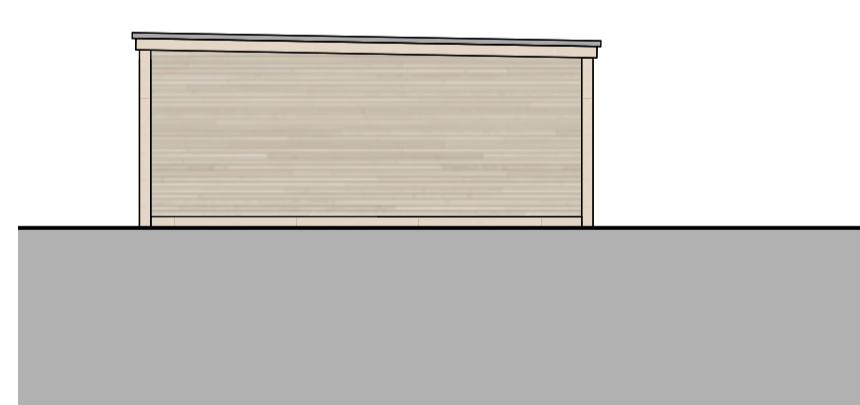


PROPOSED SIDE ELEVATION 1:100 (GARAGE)




PROPOSED SIDE ELEVATION 1:100 (GARAGE)

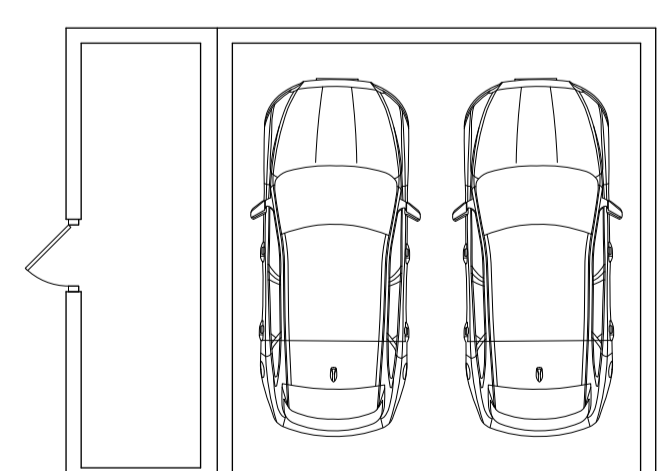

PROPOSED FLOOR PLAN 1:100 (GARAGE)

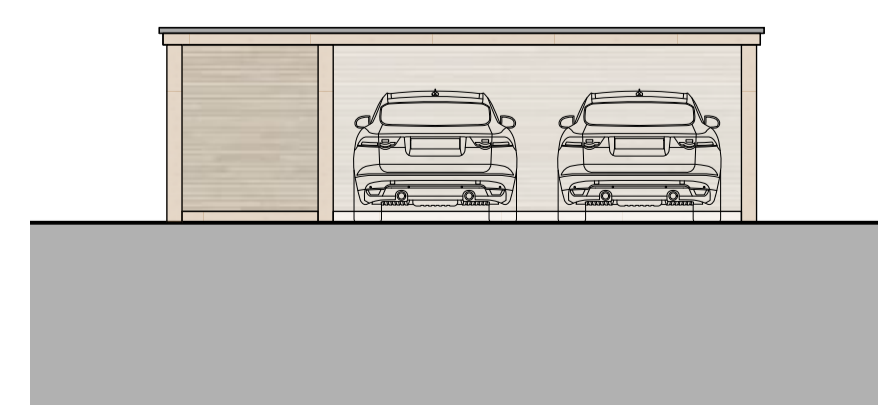

PROPOSED FRONT ELEVATION 1:100 (GARAGE)

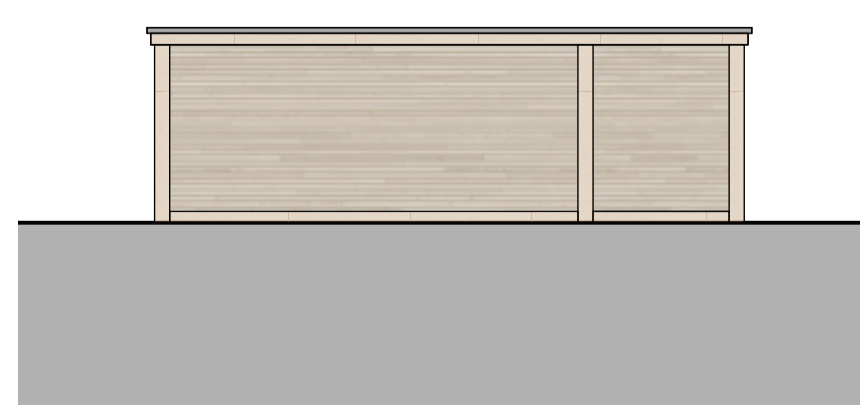

PROPOSED REAR ELEVATION 1:100 (GARAGE)




PROPOSED 3D VISUALS (NTS)




PROPOSED 3D VISUALS (NTS)



PROPOSED 3D VISUALS (NTS)

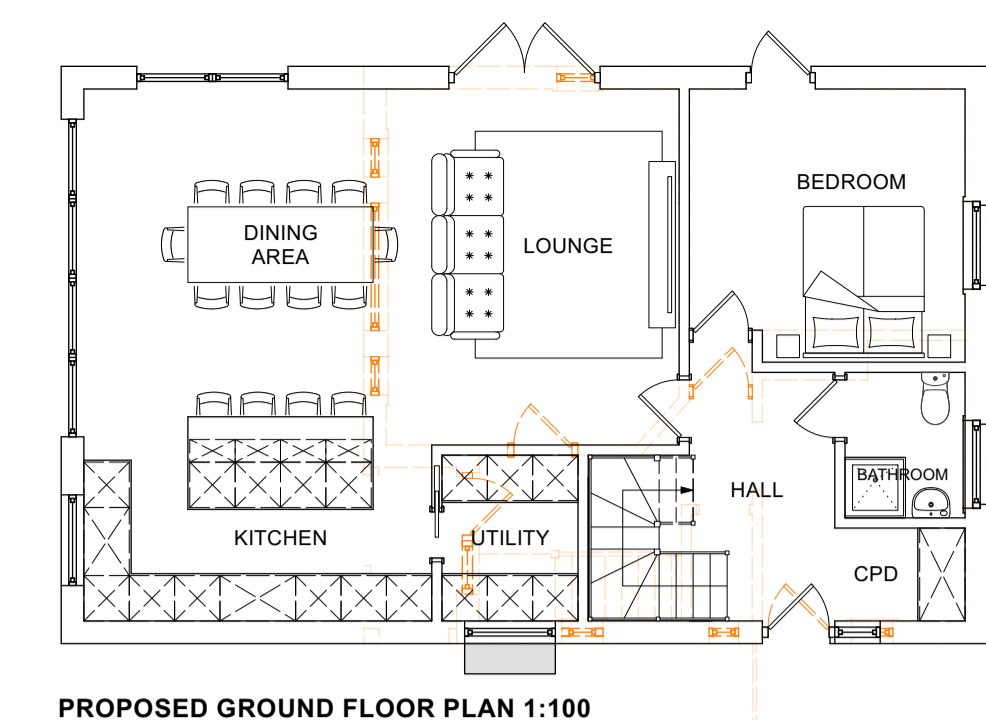


PROPOSED GROUND FLOOR PLAN 1:100

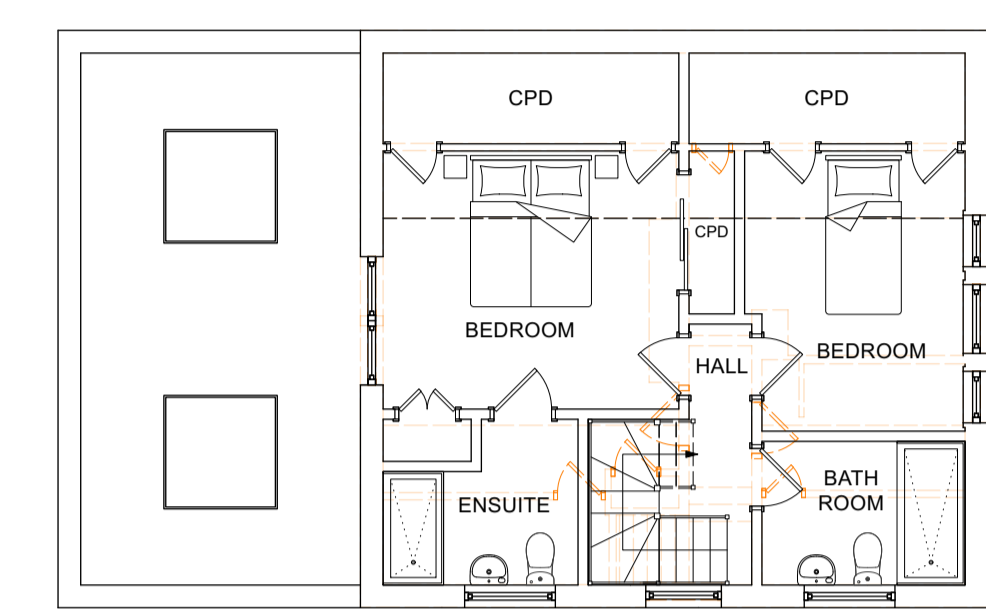

PROPOSED FIRST FLOOR PLAN 1:100



PROPOSED 3D VISUALS (NTS)

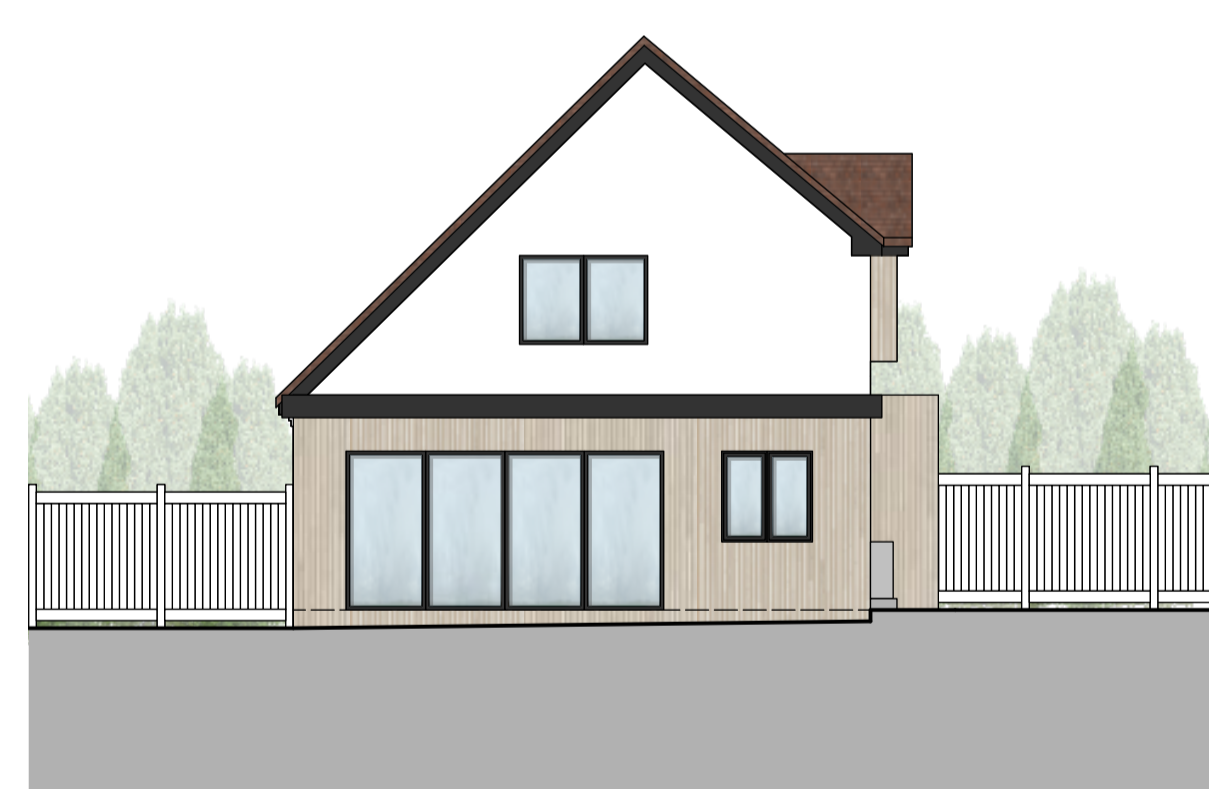

PROPOSED SIDE ELEVATION 1:100



PROPOSED FRONT ELEVATION 1:100 (OPTION B)



PROPOSED SIDE ELEVATION 1:100



PROPOSED REAR ELEVATION 1:100

Job Title	Trees
Proposed Drawings:	Proposed Plans & Elevations
Scale:	As Shown @ A2
Drg.No:	WATD-002-P
Drawn by:	LMW
Issued to:	Client
Status:	Proposed Drawings
Date:	16.01.2024
<b>WATDESIGN</b> BBA ARCHITECT	
WAT DESIGN BBA ARCHITECT	