



Ground Floor Plan

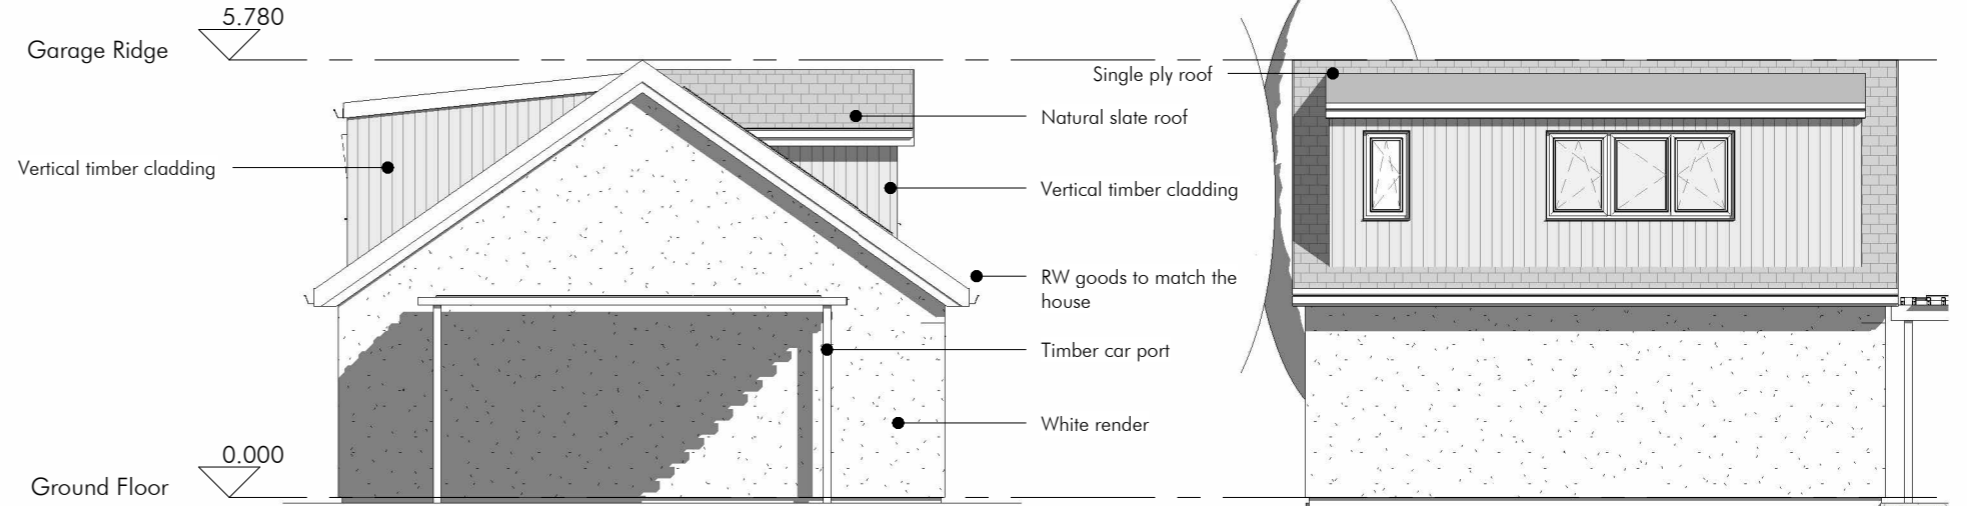


North-West Elevation

North-East Elevation

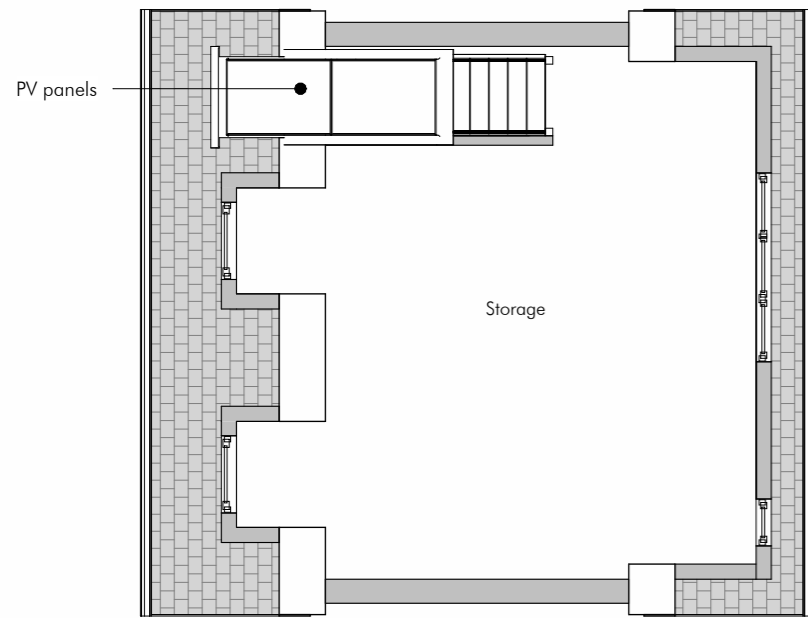

First Floor Plan

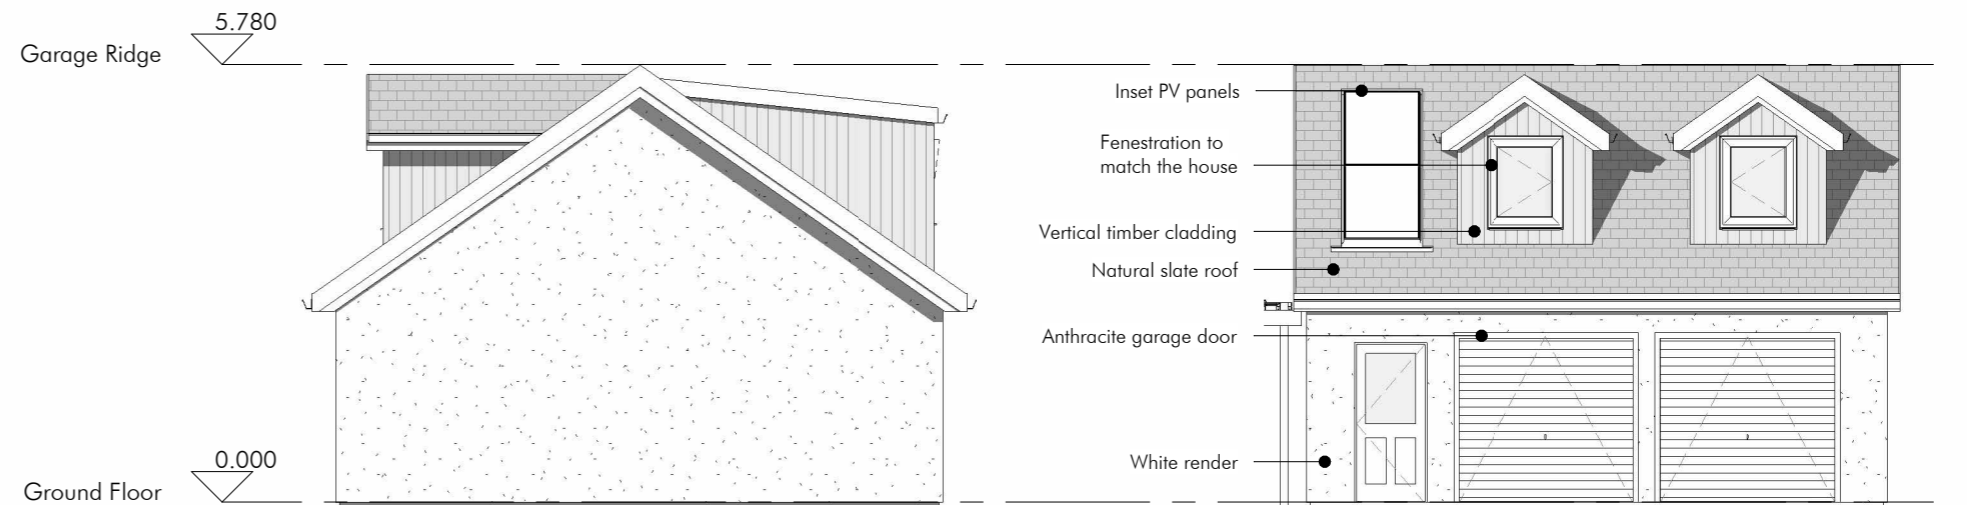

South-East Elevation

South-West Elevation



Project
Little Oaks, Liss

Drawing
Proposed Garage Plans & Elevations

Project No.
2309

Drawing No.
3.103

Scale
1 : 100 @A3

Rev	Date	Description
00	29.01.24	Issued for Planning
01	02.02.24	General revisions

The Studio @ Lavant House
West Lavant, Chichester
PO18 9AB
01243 974969

info@hebdendesignstudio.com
www.hebdendesignstudio.com



Notes:
Do not scale from this drawing unless for the purposes of Local Planning Authority Approval.
Please verify that the information is correctly printed to scale by checking the control bar. This drawing must be read in conjunction with all other related drawings and documentation.
This drawing is copyright of Hebden Design Studio Ltd ©. All rights reserved.
© Crown copyright 2023 Ordnance Survey 100053143