


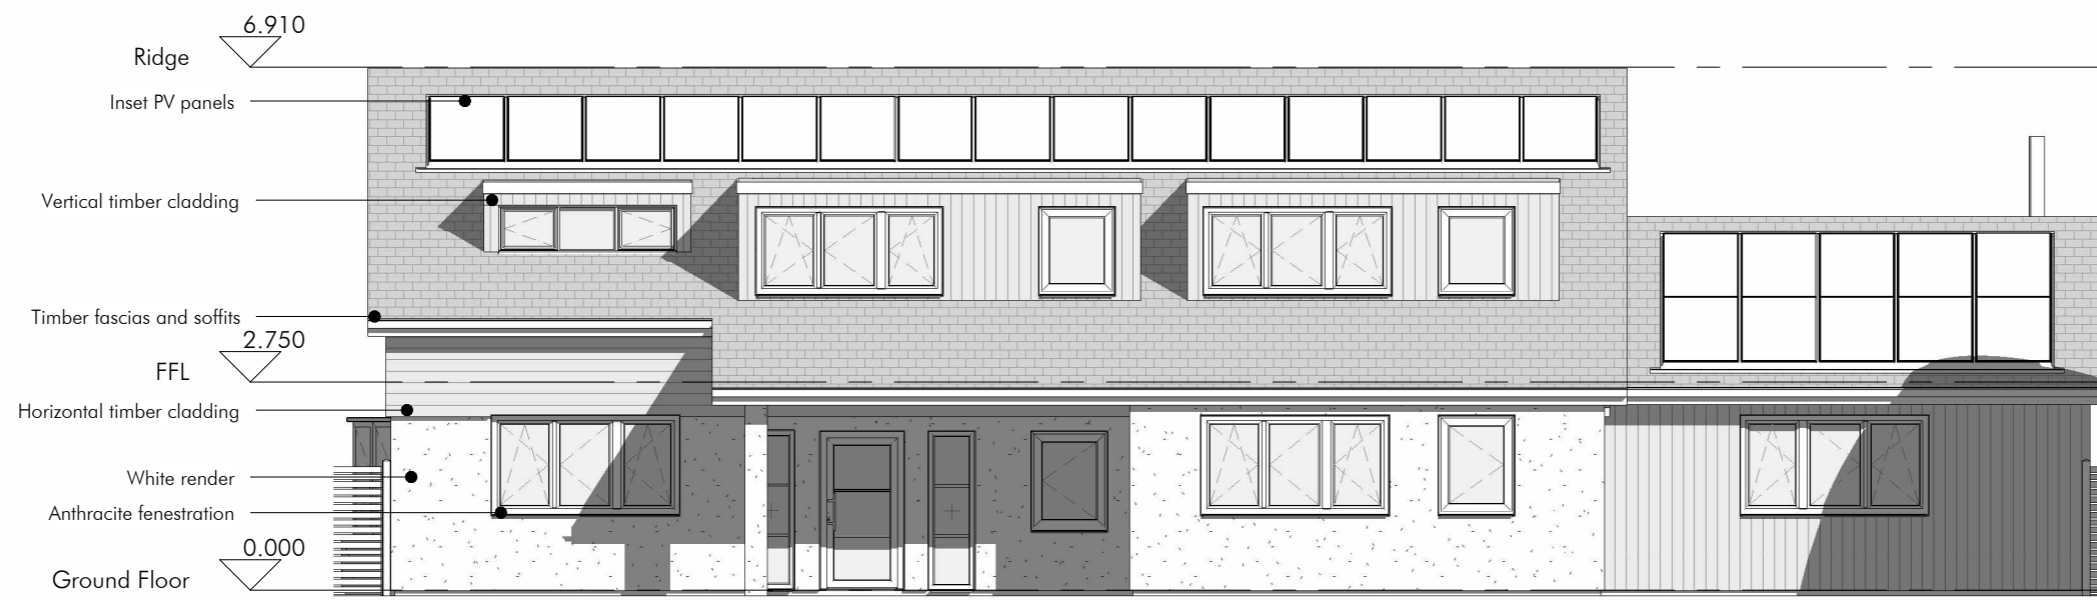

North-West Elevation



South-East Elevation



Project
Little Oaks, Liss

Drawing
Proposed Elevations

Project No.
2309
Drawing No.
3.200
Scale
1 : 100 @A3

Rev	Date	Description
00	29.01.24	Issued for Planning

The Studio @ Lavant House
West Lavant, Chichester
PO18 9AB
01243 974969

info@hebdendesignstudio.com
www.hebdendesignstudio.com

Hebden
design studio

architecture / town planning / interior design / project management

Notes:
Do not scale from this drawing unless for the purposes of Local Planning Authority Approval.
Please verify that the information is correctly printed to scale by checking the control bar. This drawing must be read in conjunction with all other related drawings and documentation.
This drawing is copyright of Hebden Design Studio Ltd ©.
All rights reserved.
© Crown copyright 2023 Ordnance Survey 100053143