
 
 


# Kitchen Roof Site Plan

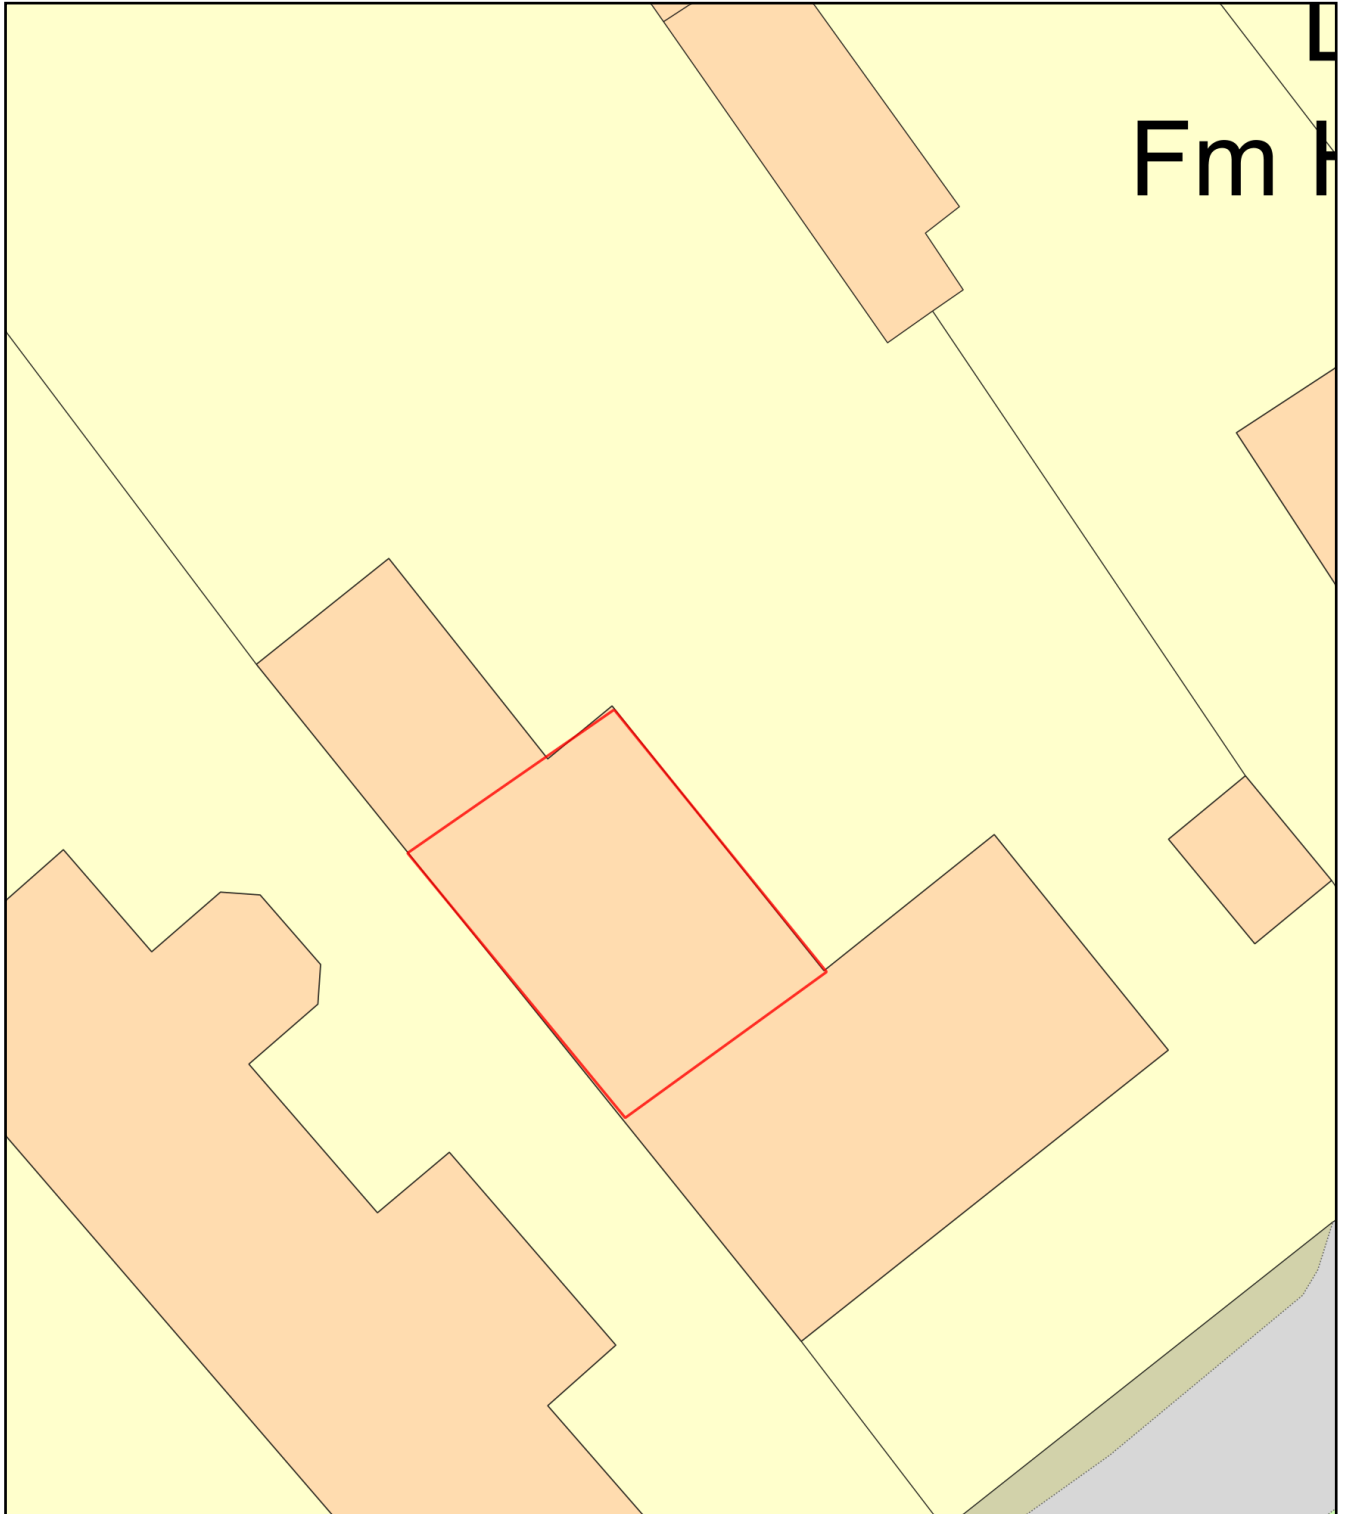

Plan Produced for: **Johnathan White**  
Date Produced: 10 Feb 2024  
Plan Reference Number: TQRQM24041202114788  
Scale: 1:200 @ A4