
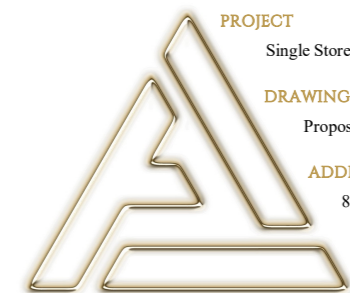


ENGEL PARK ROAD

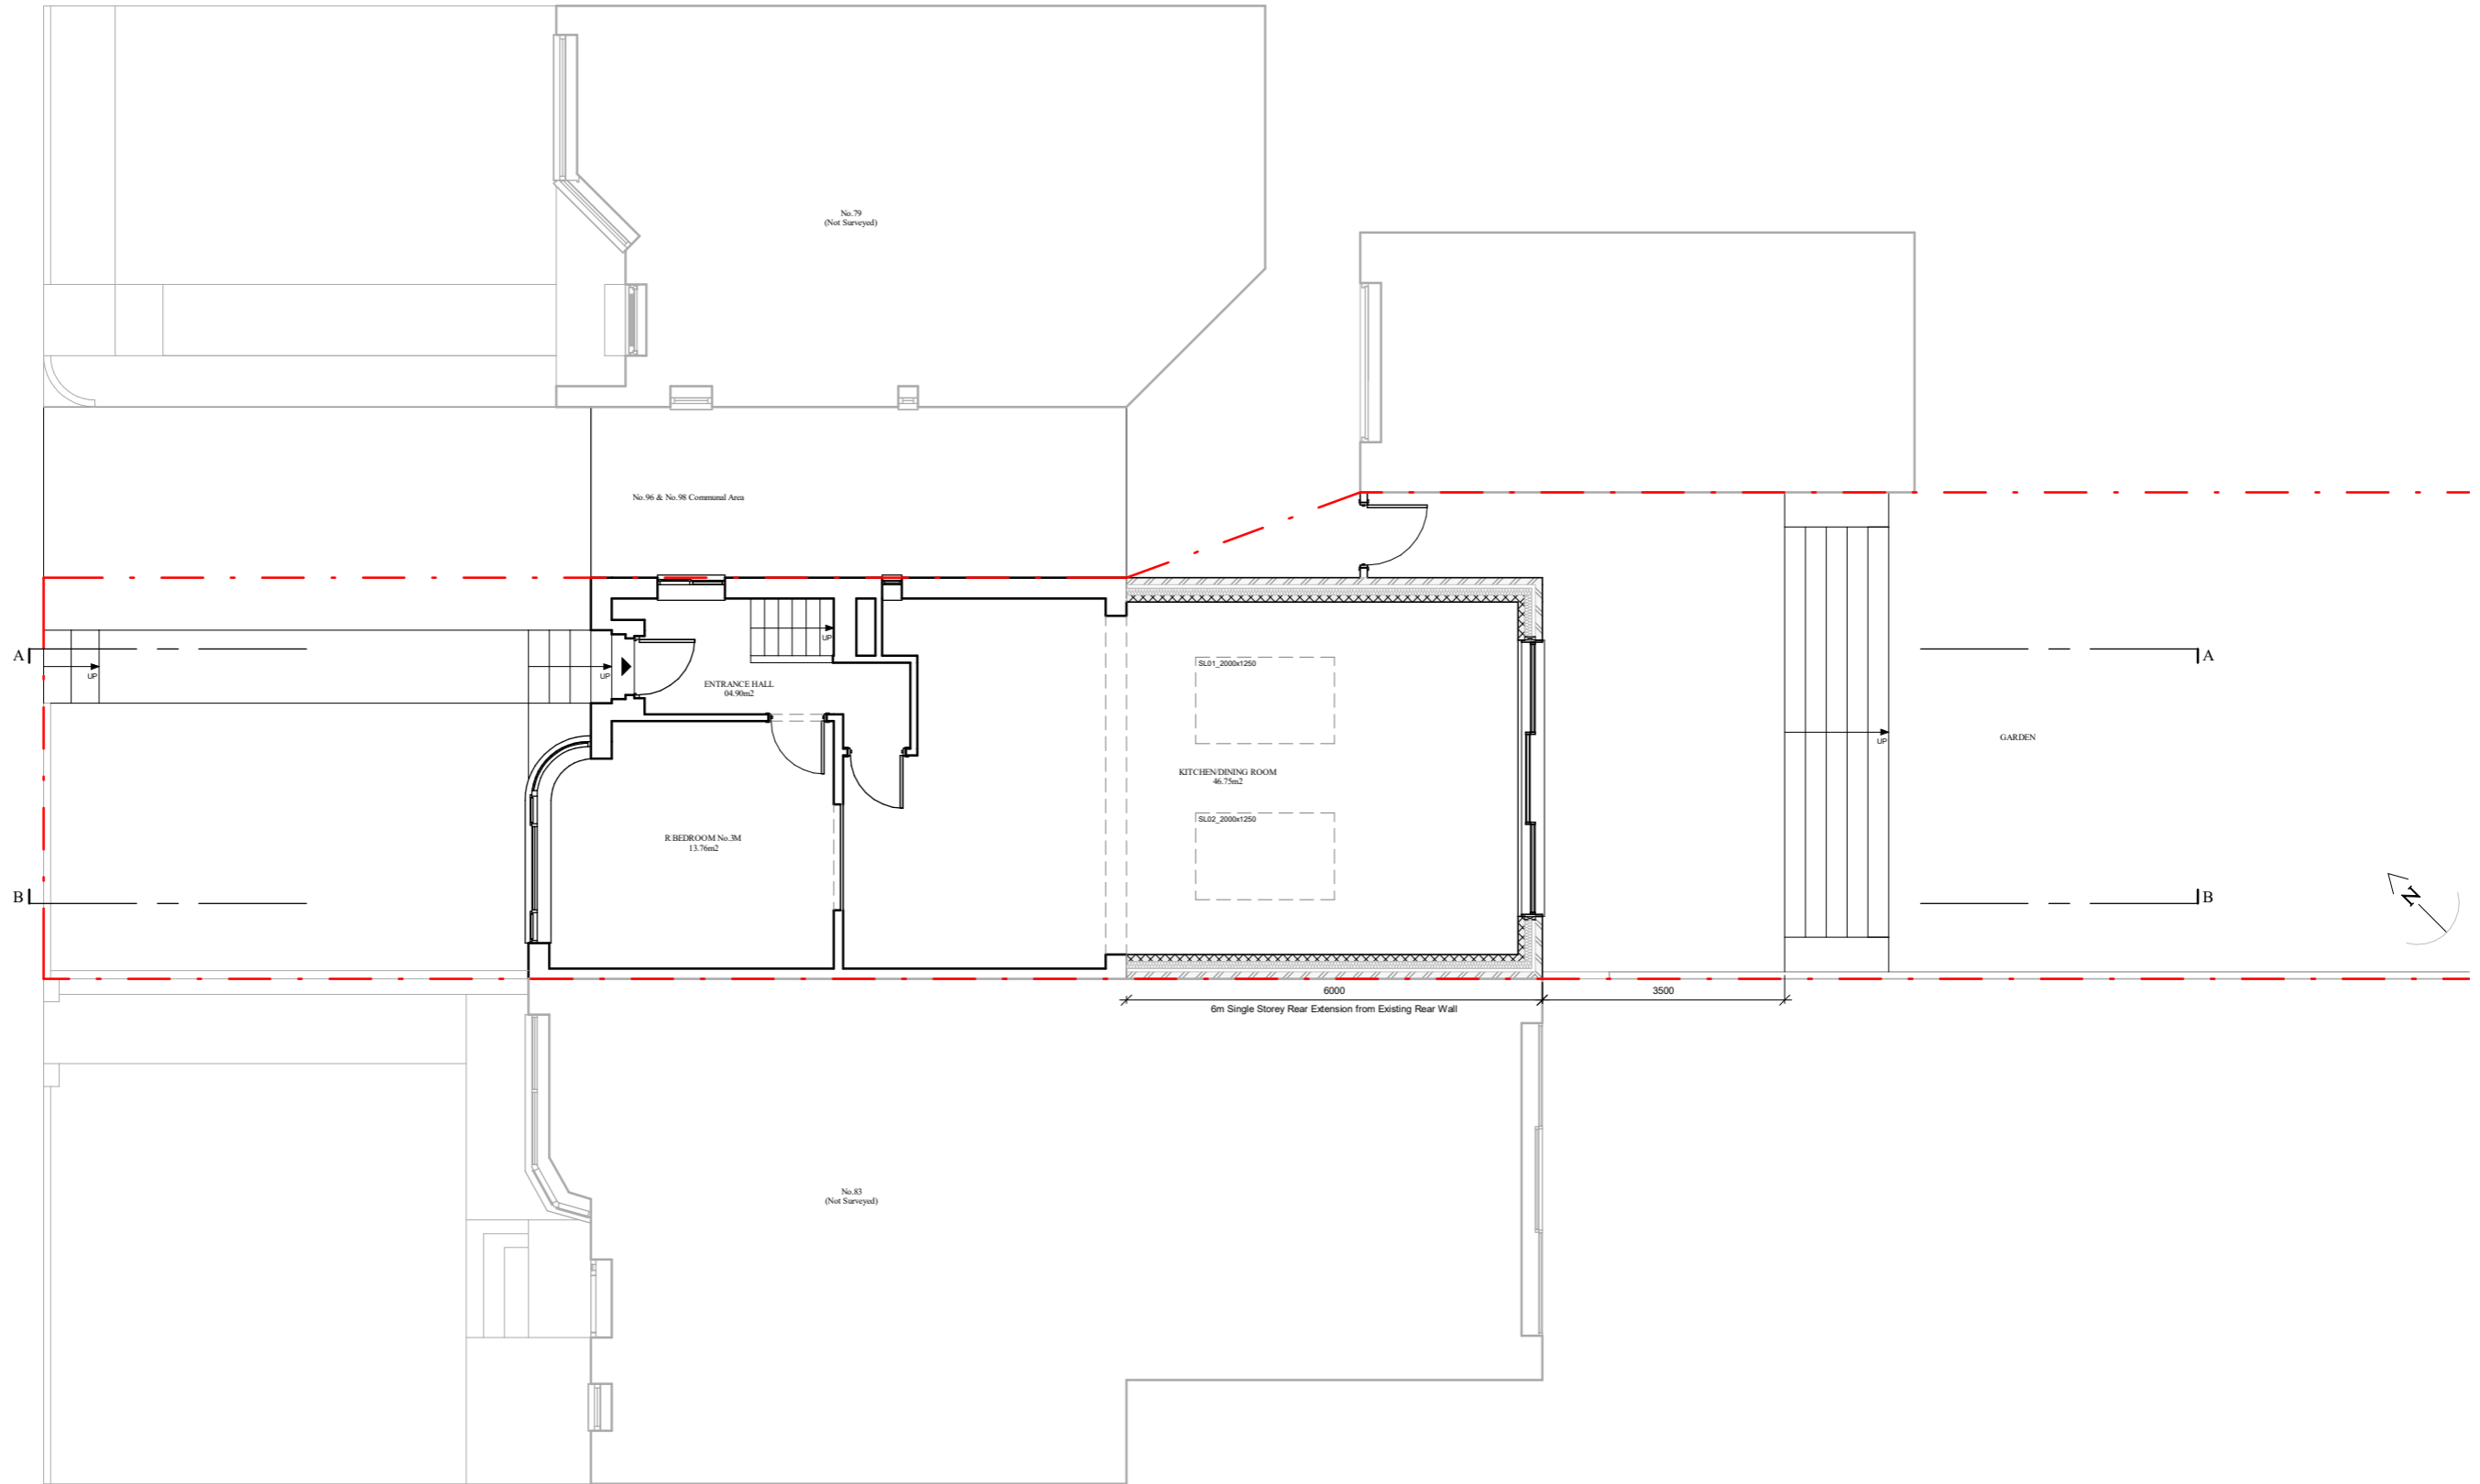

PROJECT
Single Storey Rear Extension

DRAWING TITLE
Proposed Ground Floor Plan



ADDRESS
81 Engel Park, NW7 2HN

CLIENT
Proficiency Design & Build

DATE 20-11-23
REV
DWG NO. PR-103-01

SCALE 1:100



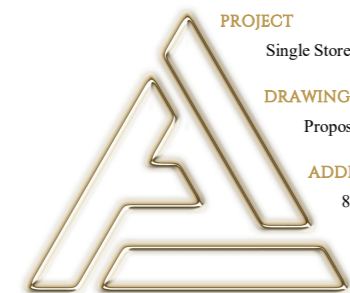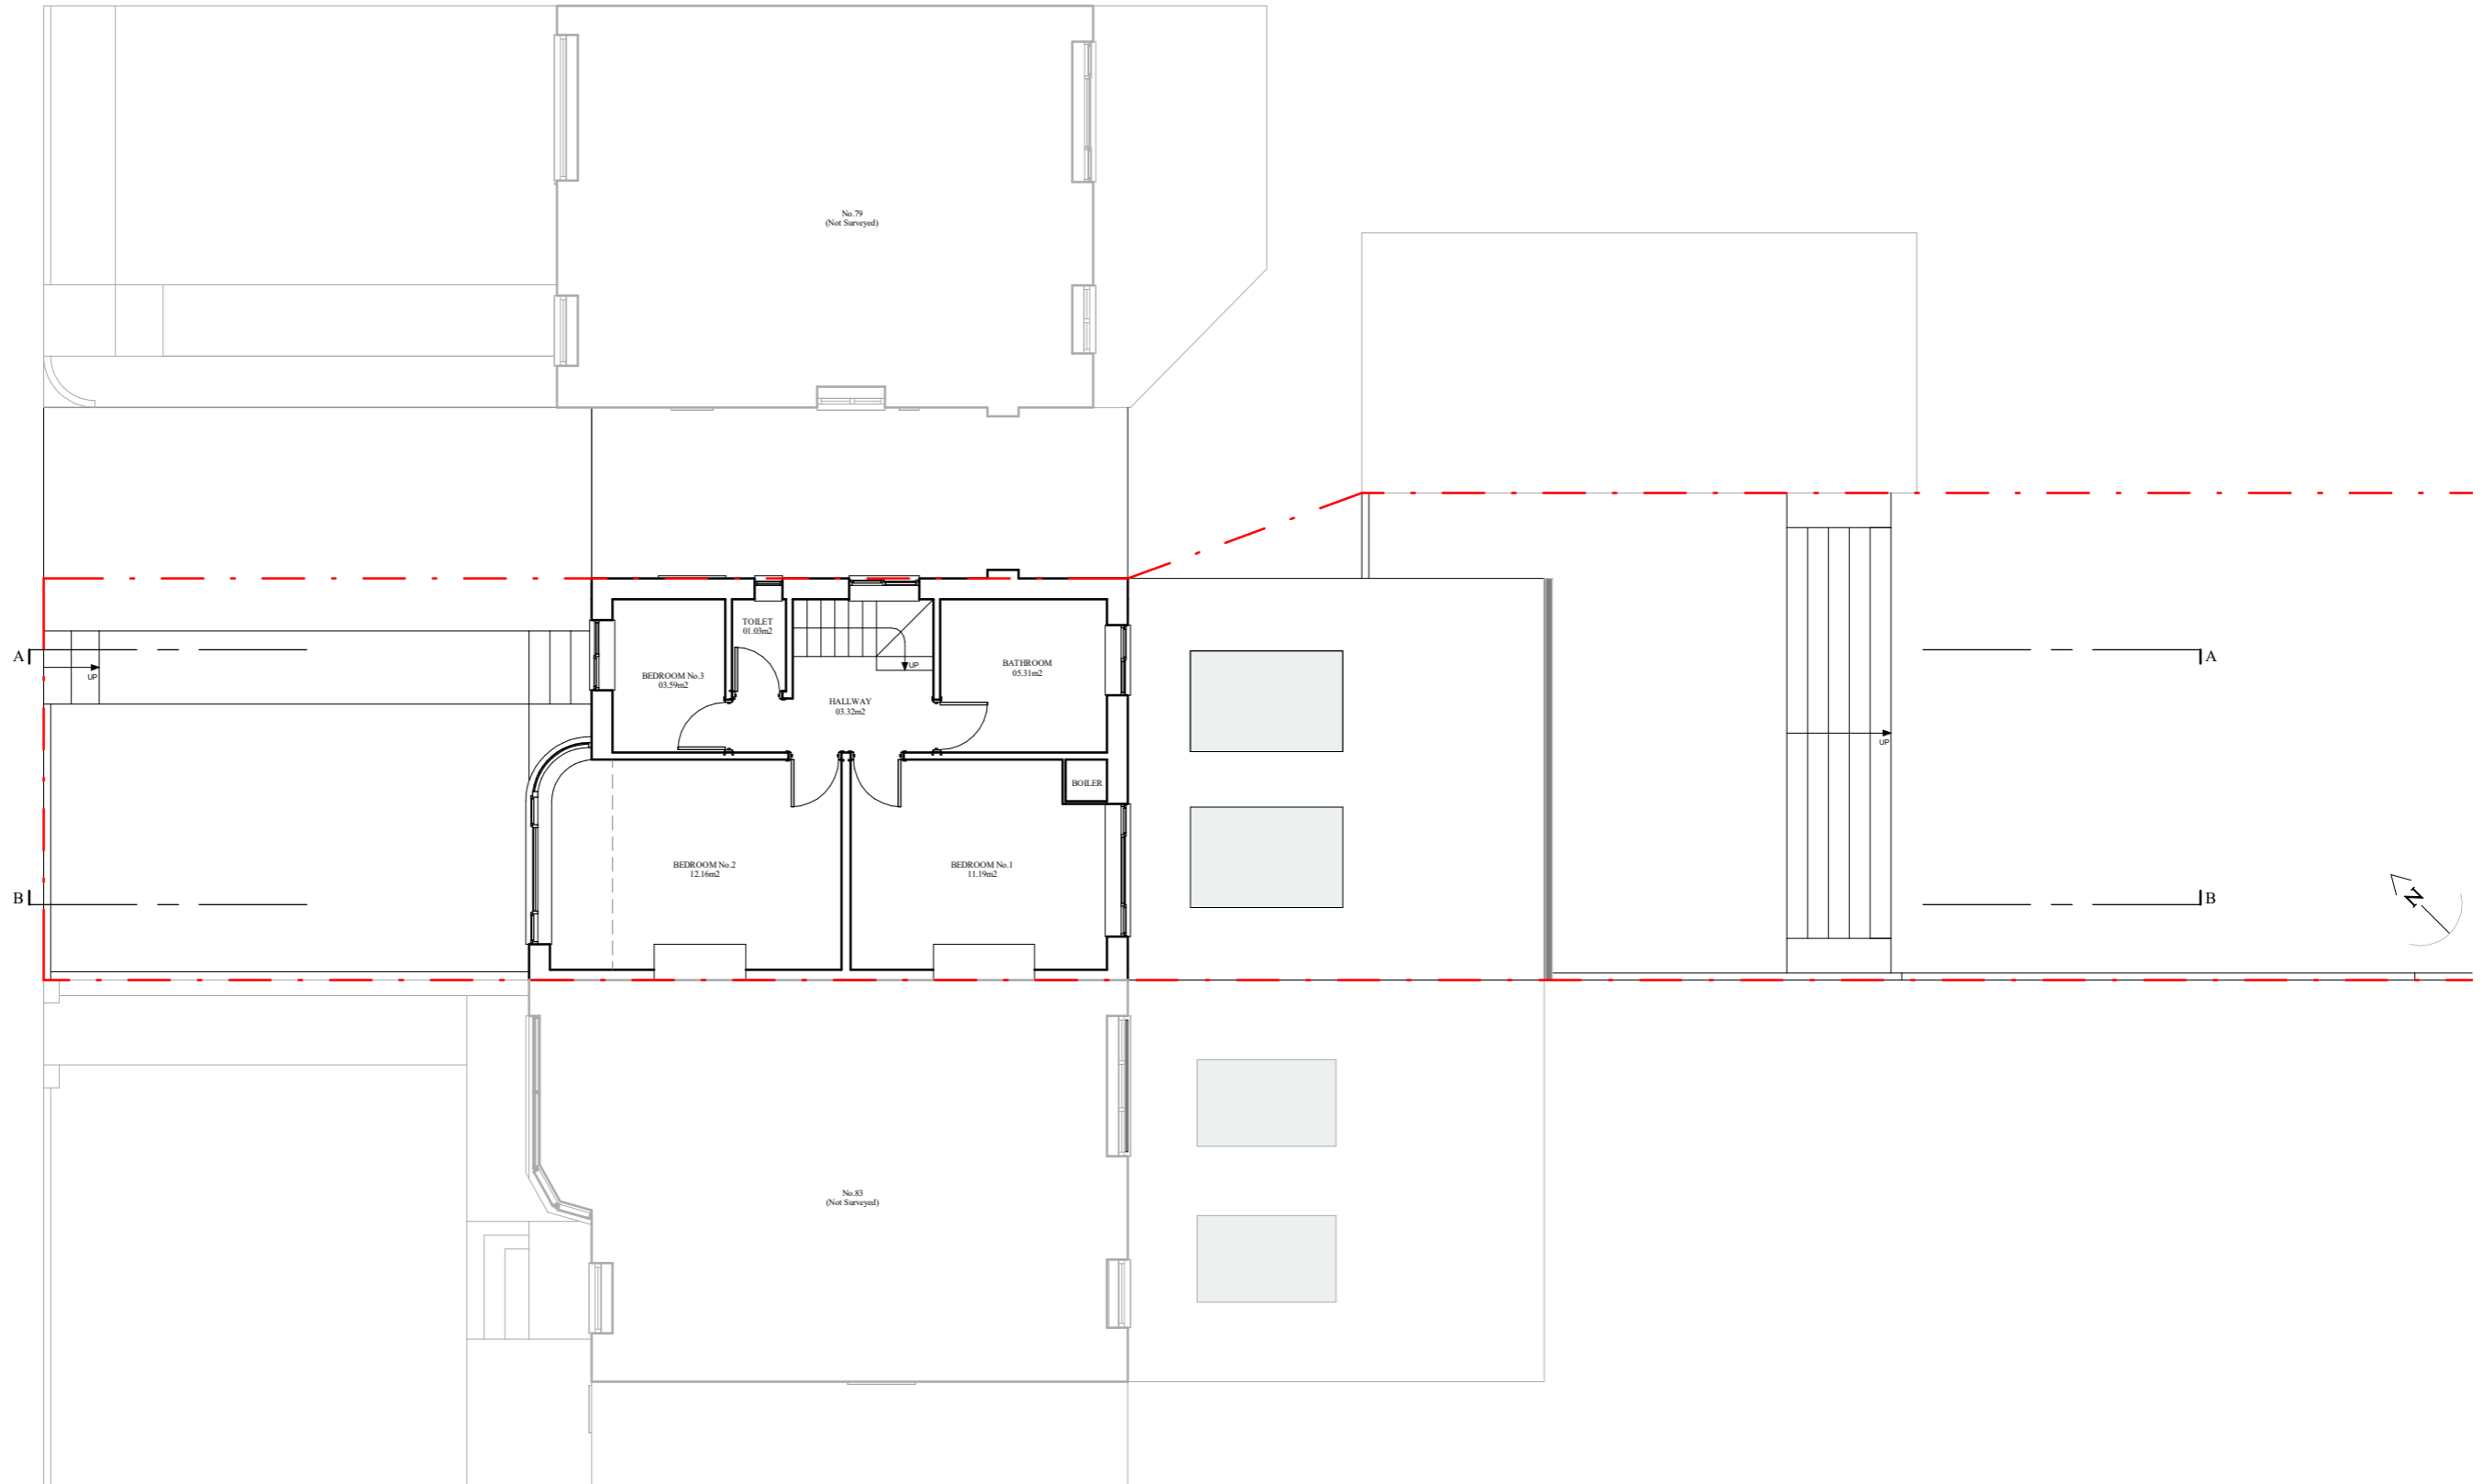

PROJECT
Single Storey Rear Extension



DRAWING TITLE
Proposed First Floor Plan

ADDRESS
81 Engel Park, NW7 2HN

CLIENT
Proficiency Design & Build

DATE 20-11-23
REV
DWG NO. PR-103-02



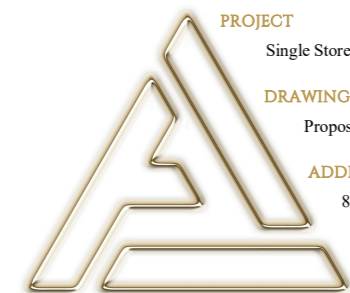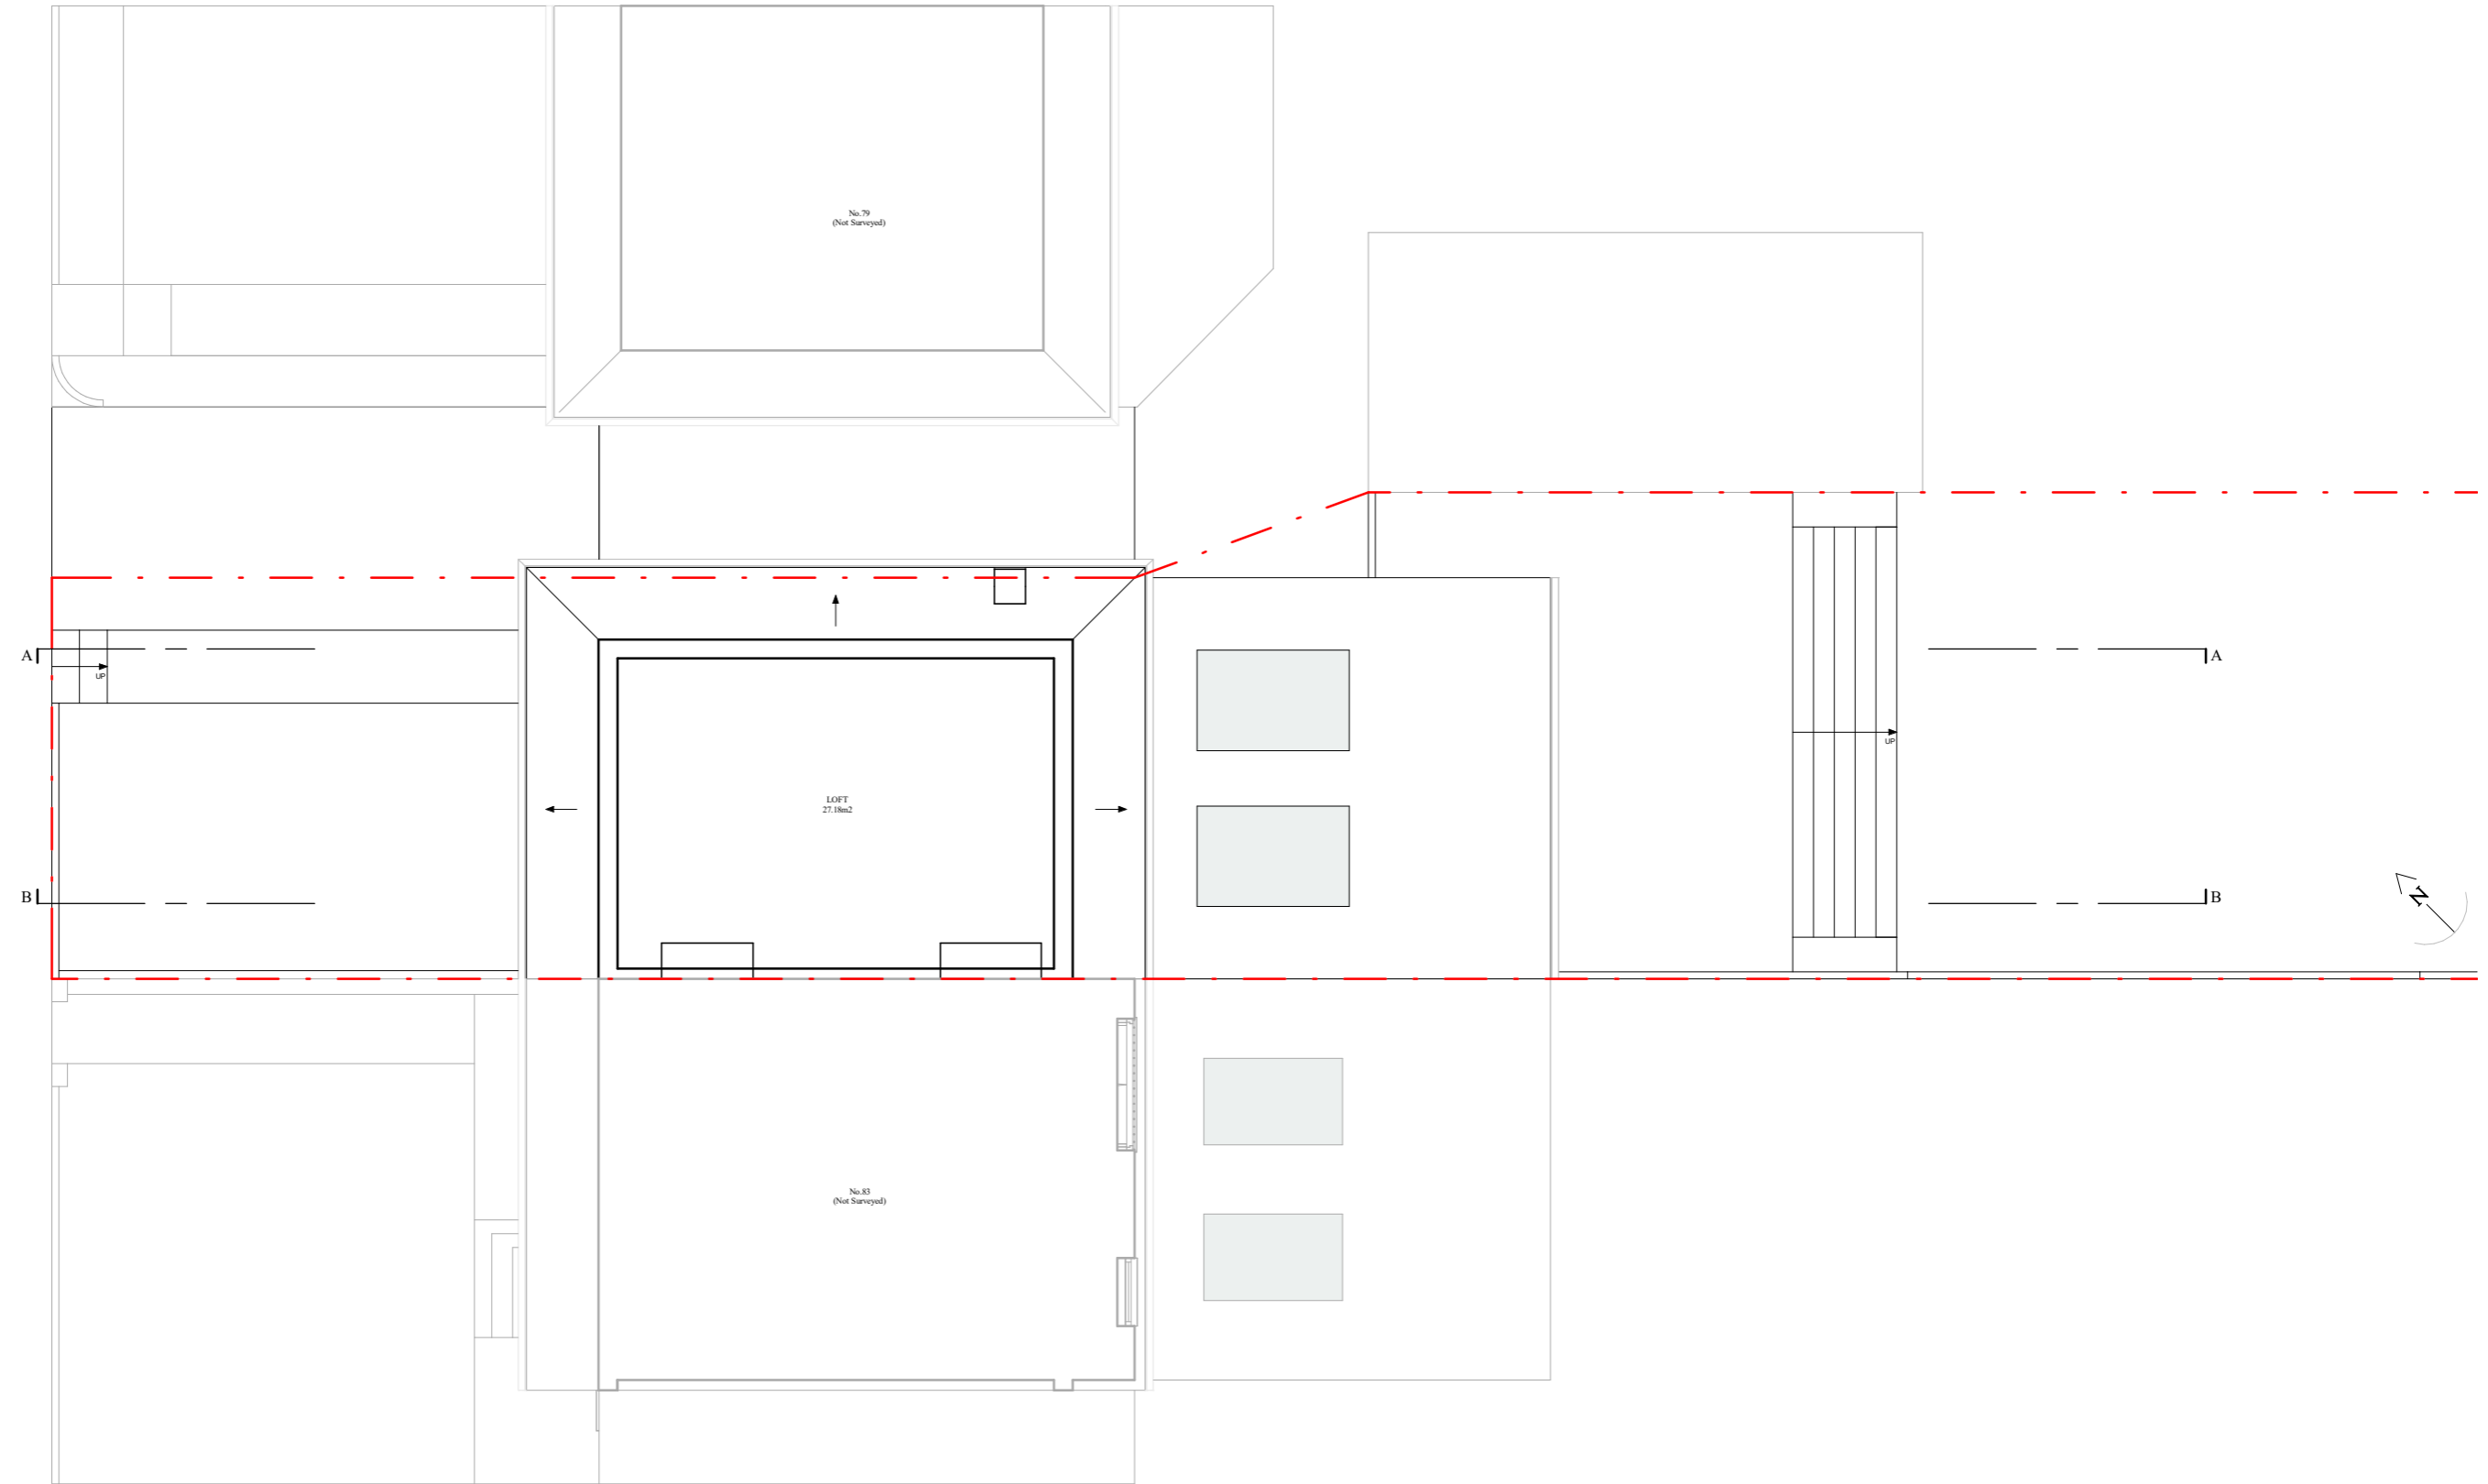

PROJECT
Single Storey Rear Extension



DRAWING TITLE
Proposed Loft Plan

ADDRESS
81 Engel Park, NW7 2HN

CLIENT
Proficiency Design & Build

DATE REV DWG NO.
20-11-23 PR-103-03



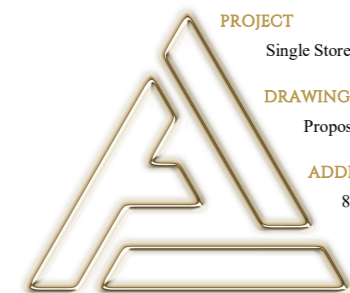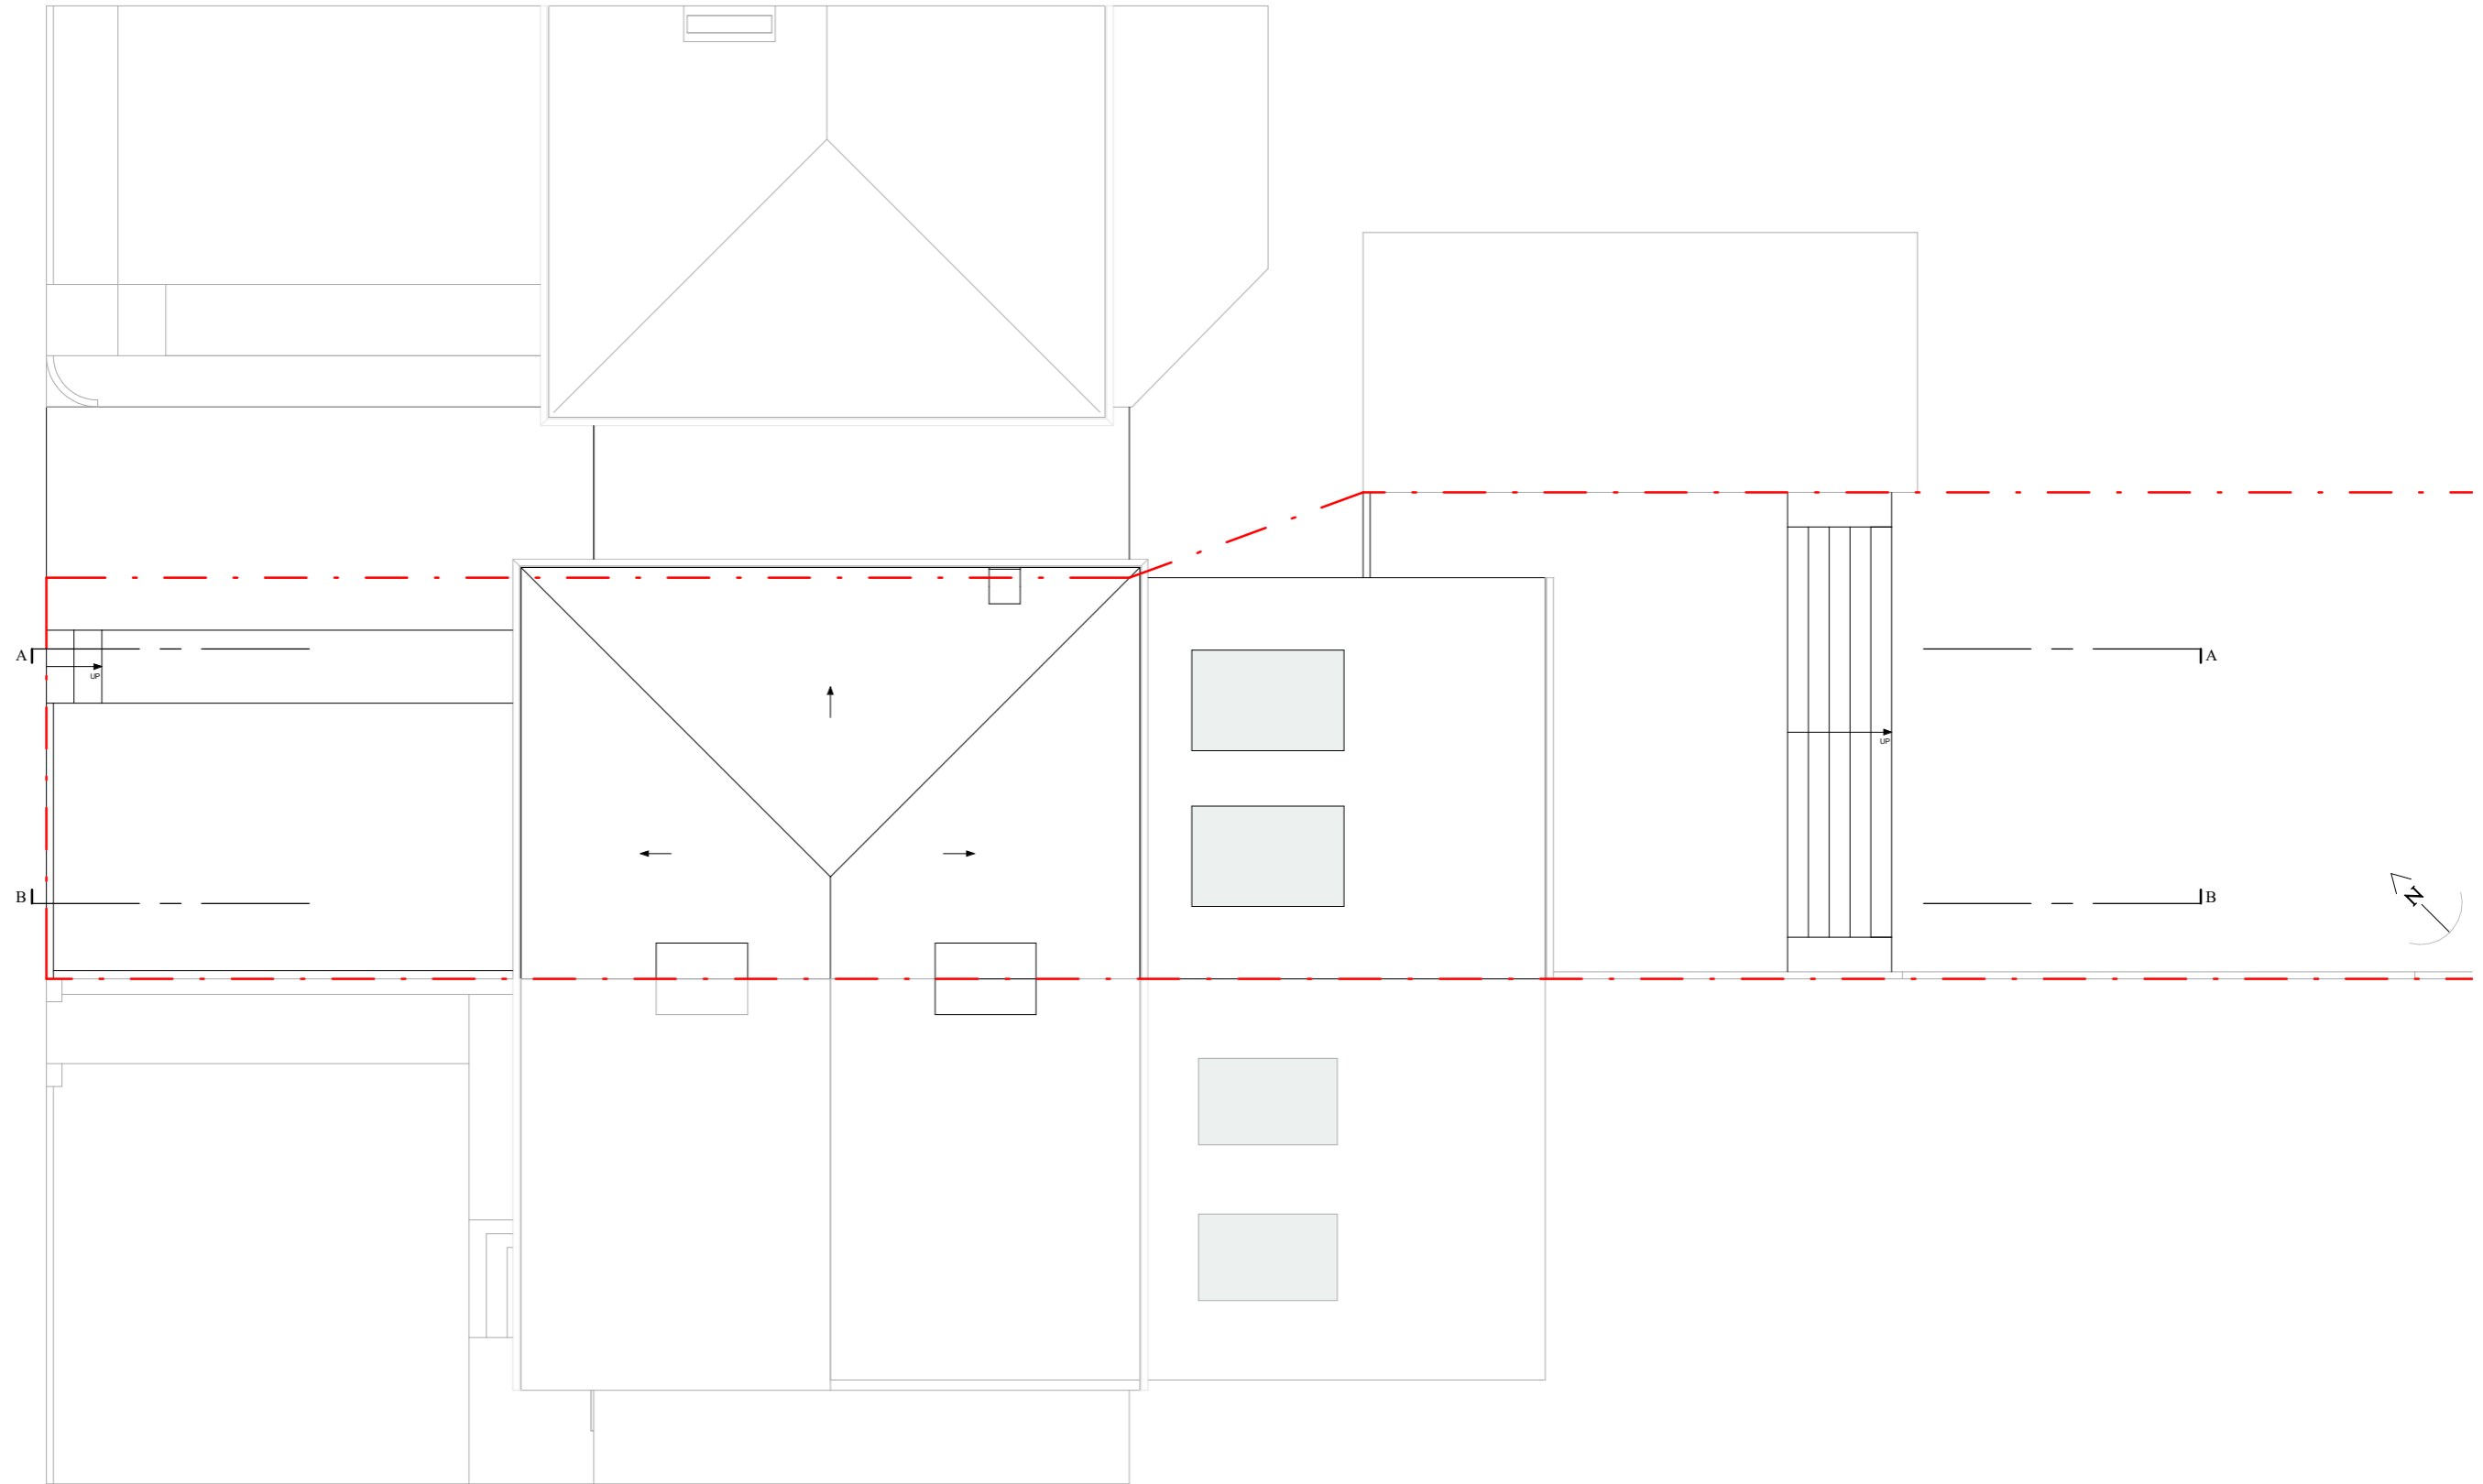

PROJECT

Single Storey Rear Extension

DRAWING TITLE

Proposed Roof Plan

ADDRESS

81 Engel Park, NW7 2HN

CLIENT

Proficiency Design & Build

DATE REV DWG NO.


20-11-23 PR-103-04



FRONT ELEVATION



REAR ELEVATION

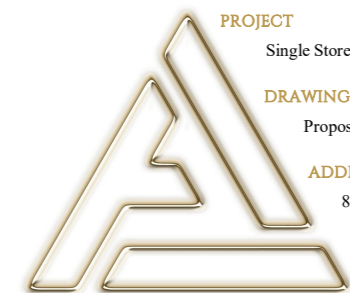

PROJECT
Single Storey Rear Extension


DRAWING TITLE
Proposed Front & Rear Elevation

ADDRESS
81 Engel Park, NW7 2HN


CLIENT
Proficiency Design & Build

DATE 20-11-23
REV
DWG NO. PR-103-05




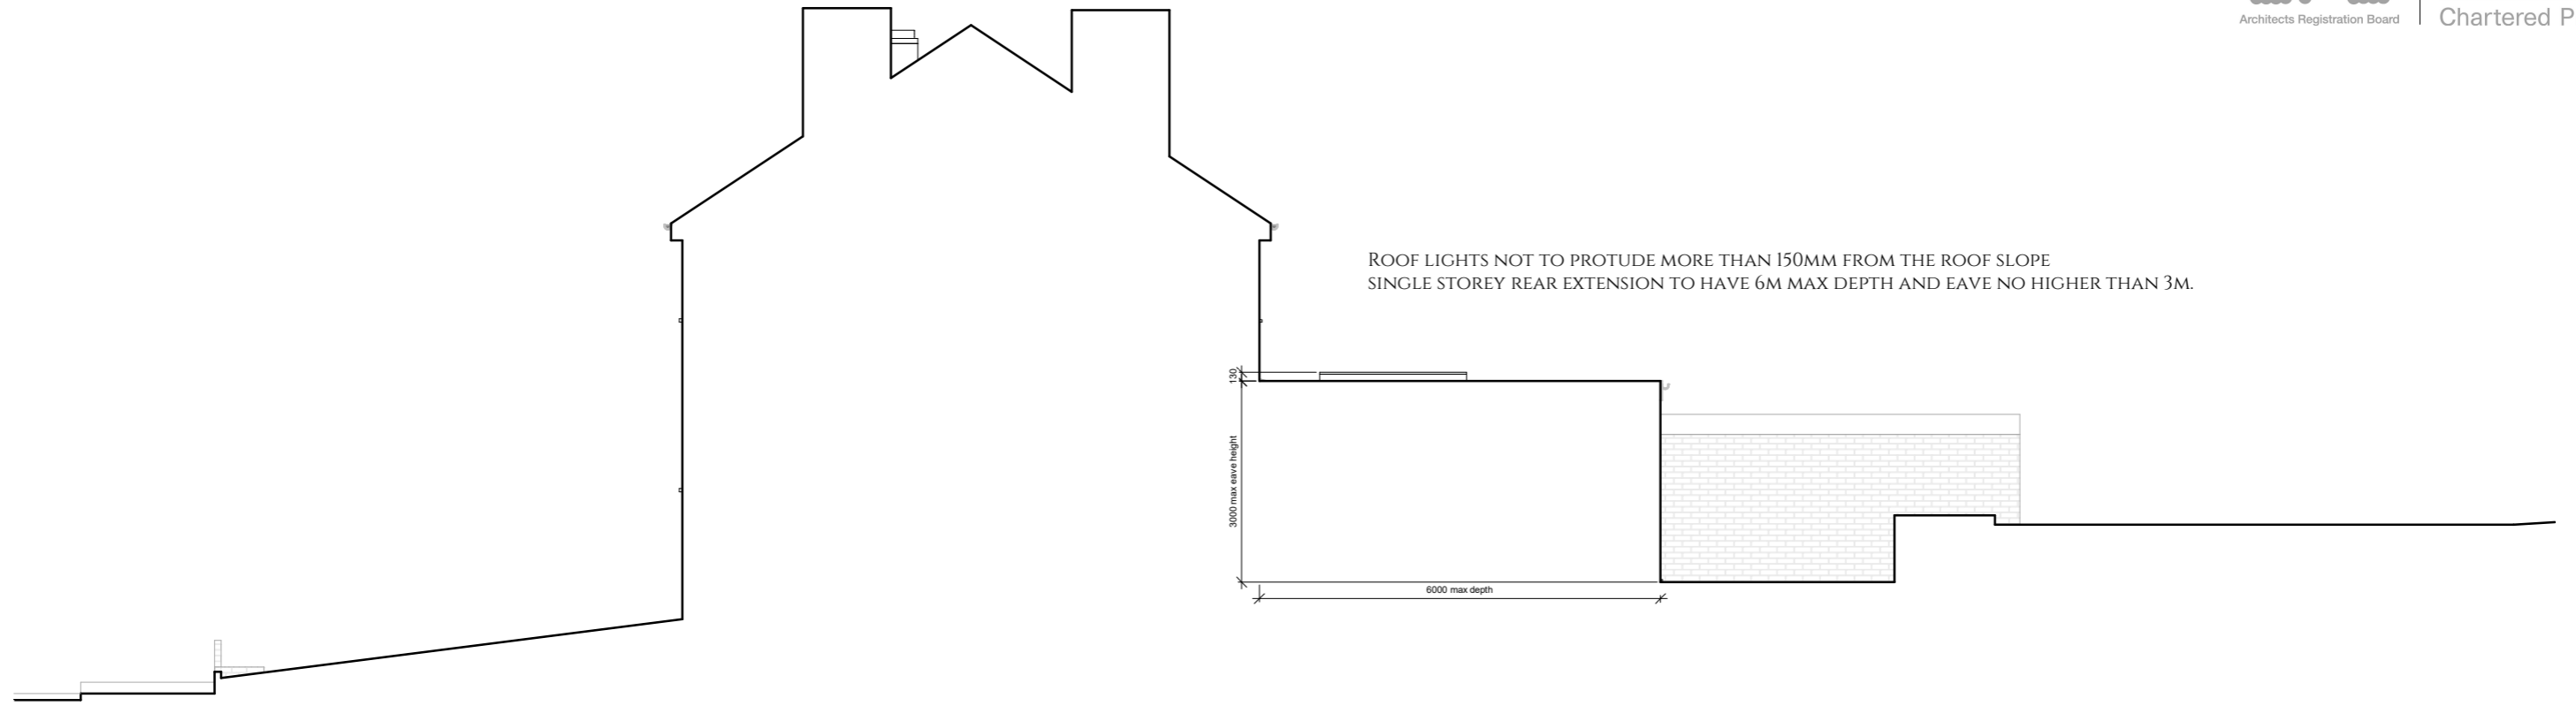

RIGHT HAND SIDE ELEVATION

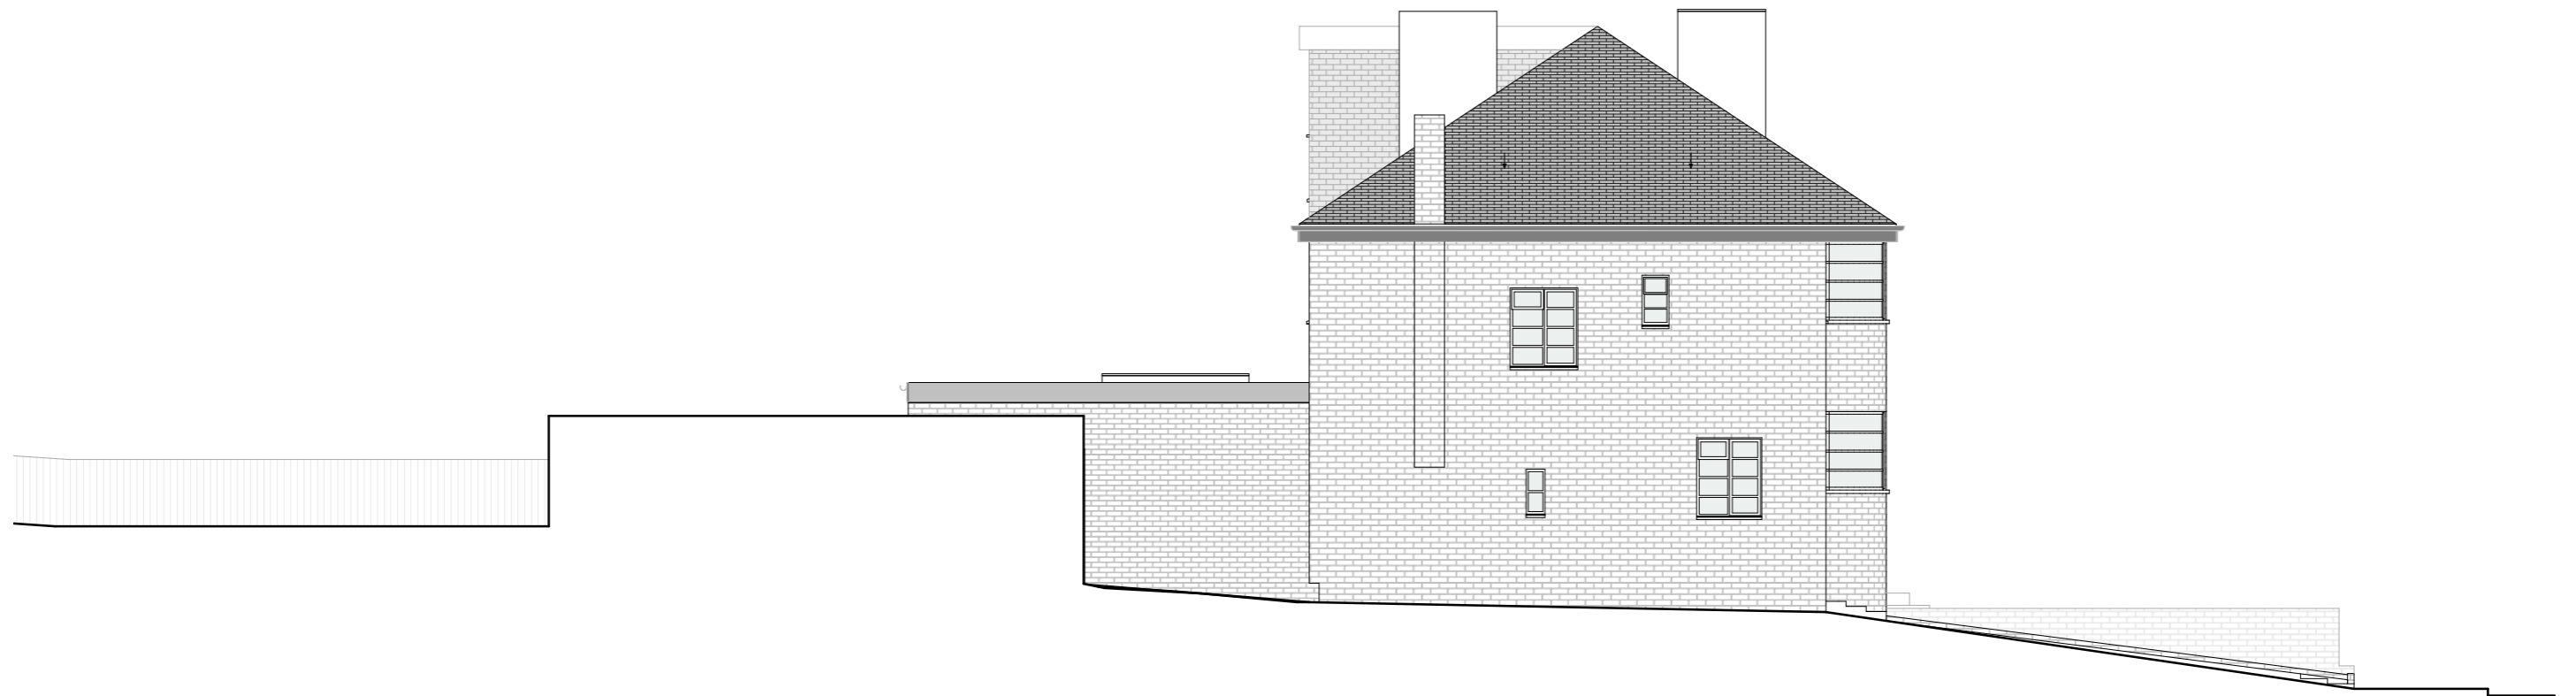

LEFT HAND SIDE ELEVATION

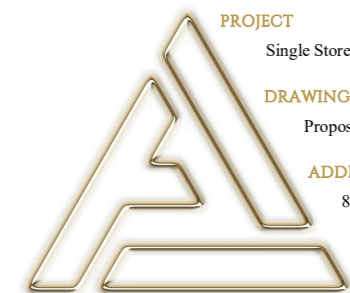

PROJECT

Single Storey Rear Extension

DRAWING TITLE

Proposed LHS & RHS Elevation

ADDRESS

81 Engel Park, NW7 2HN

CLIENT


Proficiency Design & Build

DATE REV DWG NO.


20-11-23 PR-103-06




SCALE 1:100

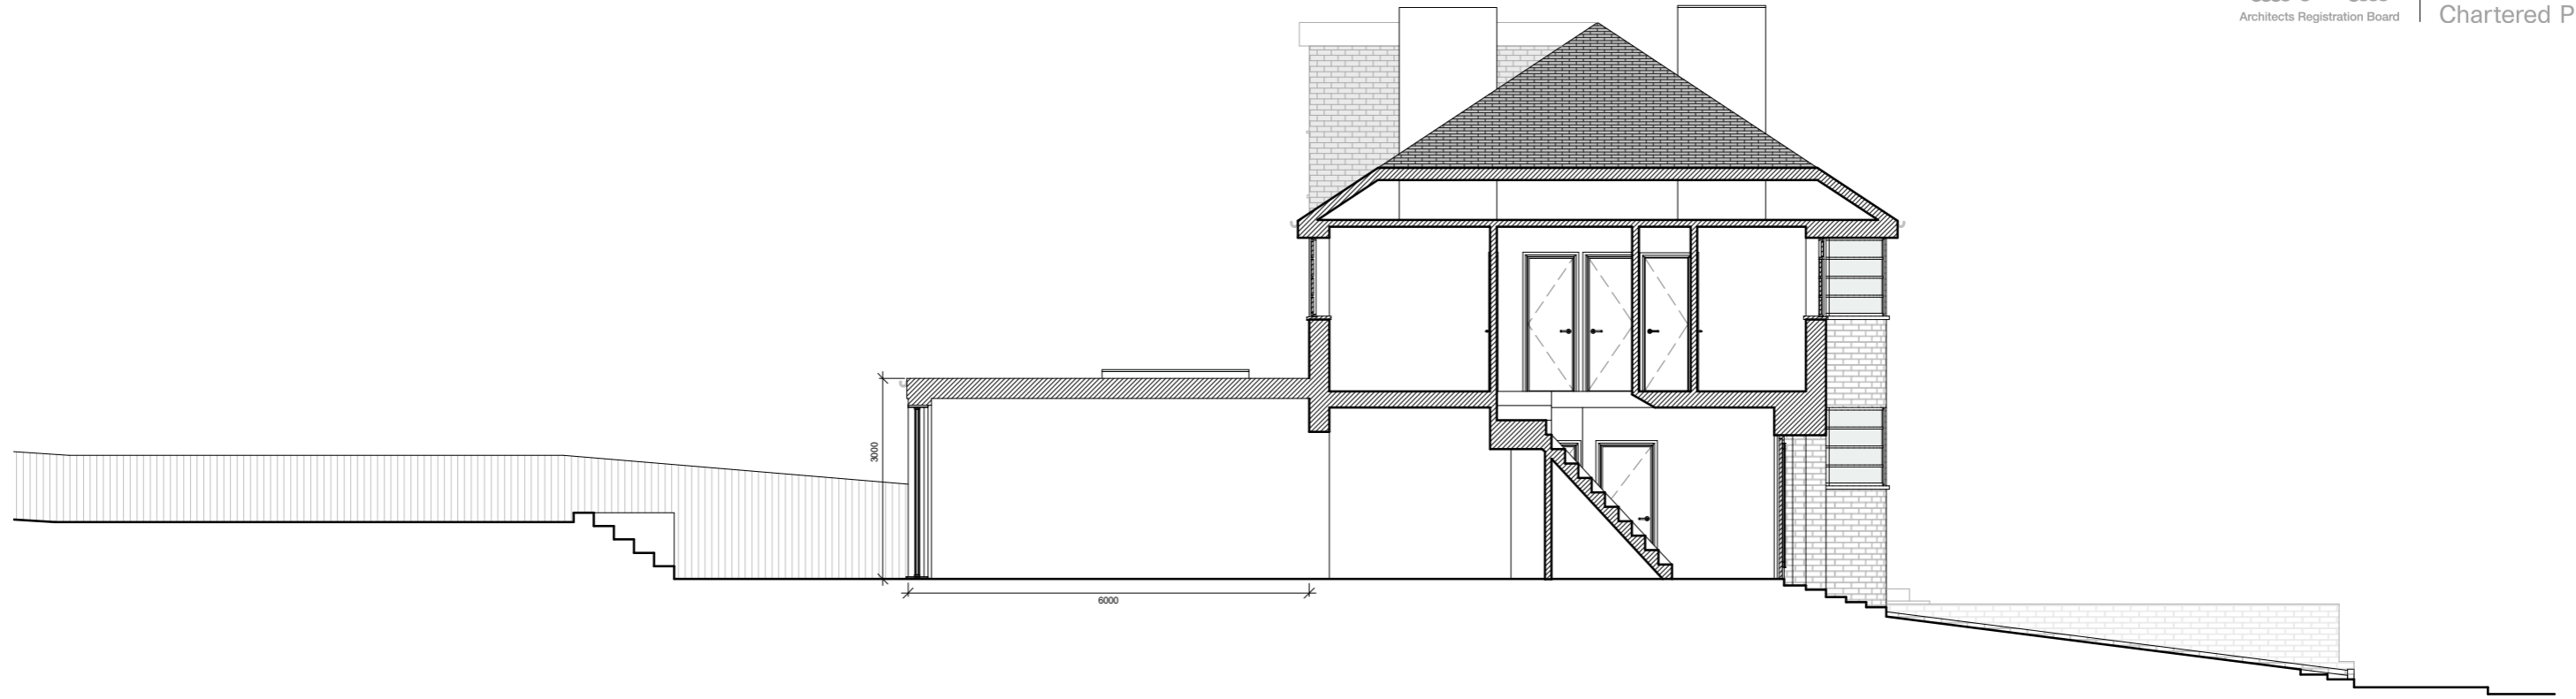

SECTION - AA

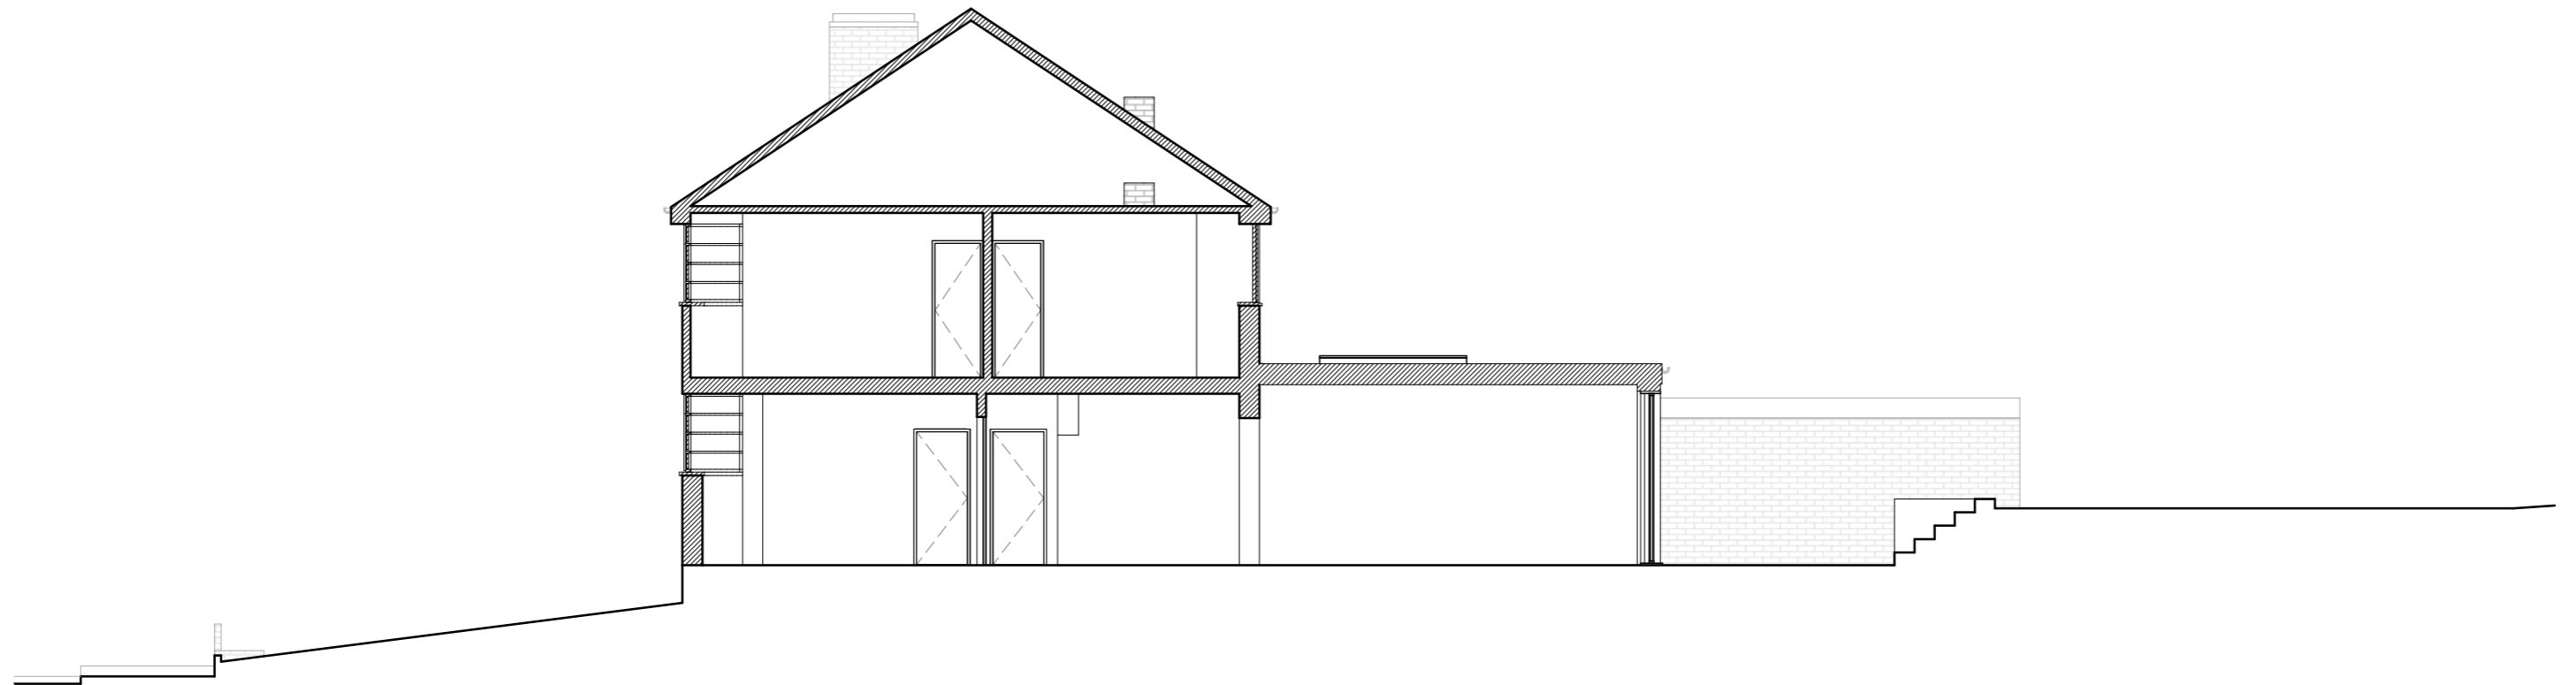

SECTION - BB

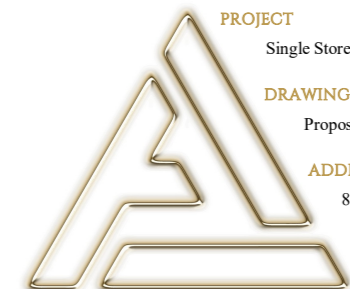

PROJECT

Single Storey Rear Extension

DRAWING TITLE

Proposed Sections: AA & BB

ADDRESS

81 Engel Park, NW7 2HN

CLIENT

Proficiency Design & Build

DATE REV DWG NO.

20-11-23 PR-103-07