



Cycle Store.
Units 1 & 3

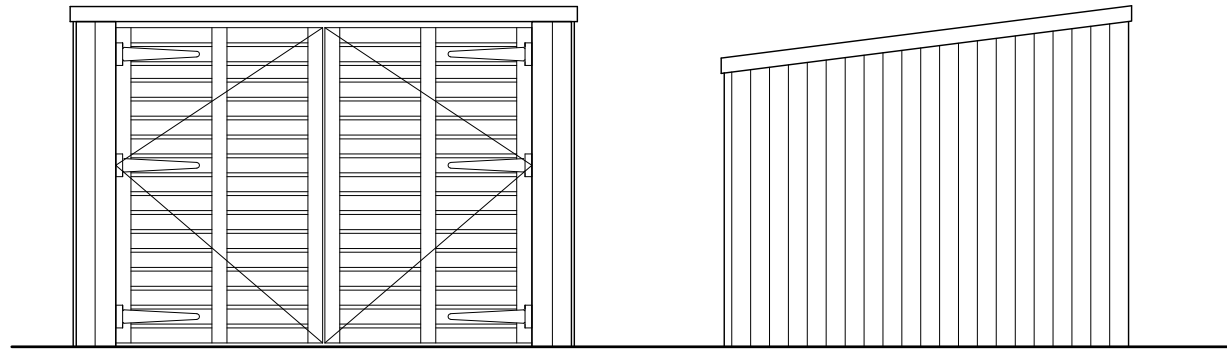


Cycle Store.
Front Elevation


Cycle Store.
Side Elevation

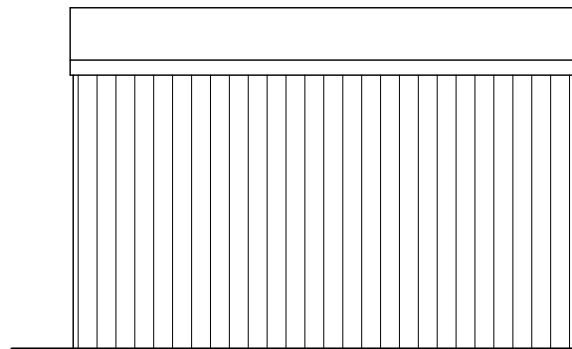


Cycle Store.
Rear Elevation

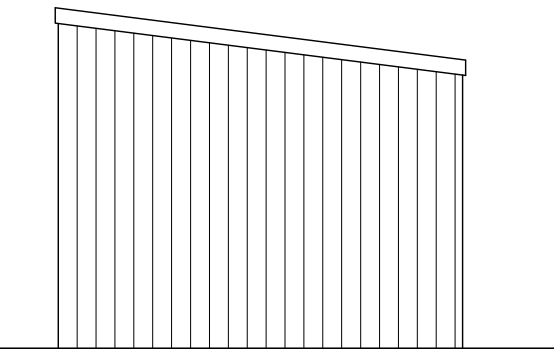

Cycle Store.
Side Elevation

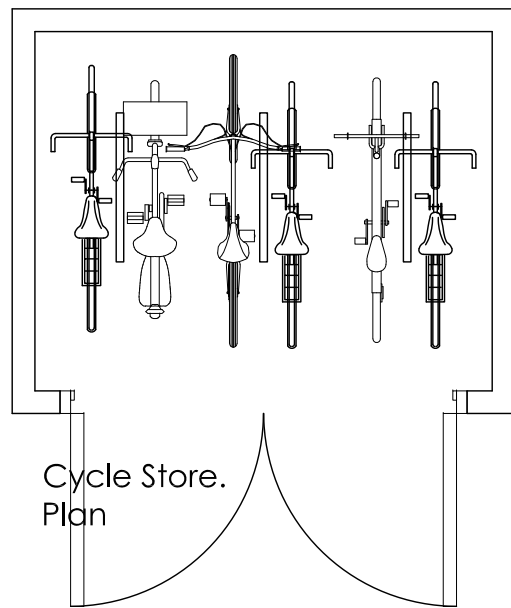

Cycle Store.
Plan

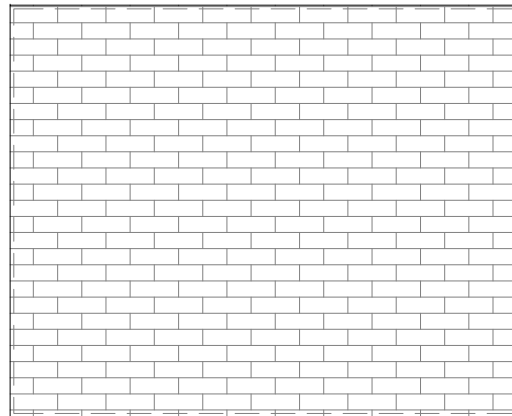


Cycle Store.
Roof Plan




SCALE 1:50

Cycle Store.
Unit 2

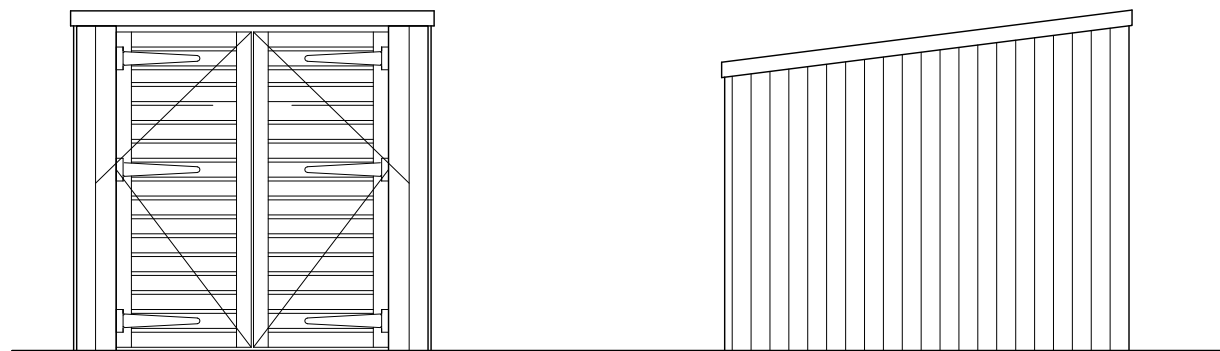


Cycle Store.
Front Elevation


Cycle Store.
Side Elevation

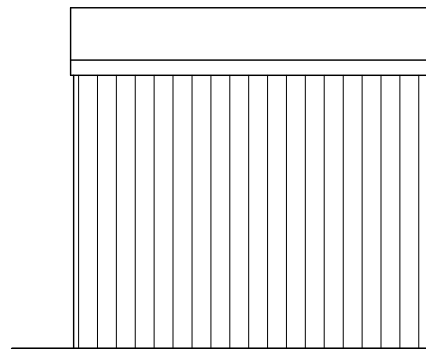


Cycle Store.
Rear Elevation

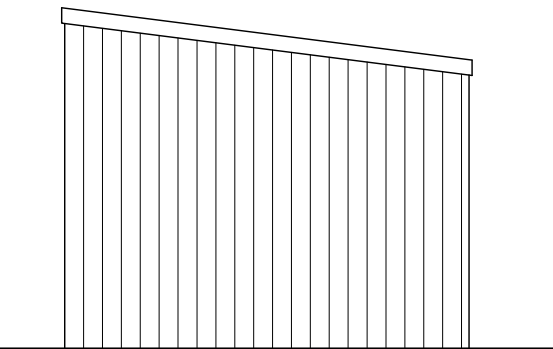

Cycle Store.
Side Elevation

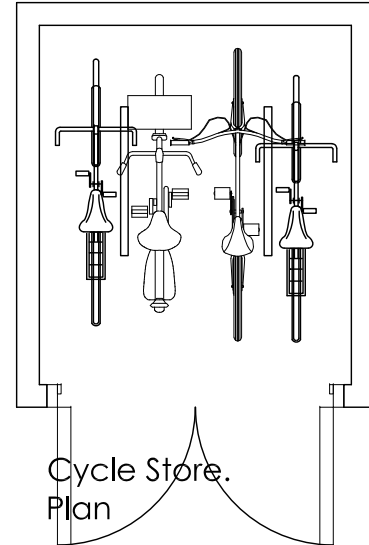


Cycle Store.
Plan

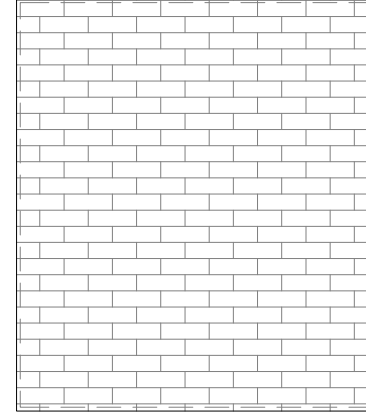

Cycle Store.
Roof Plan

Bin Store Details
Scale 1:50

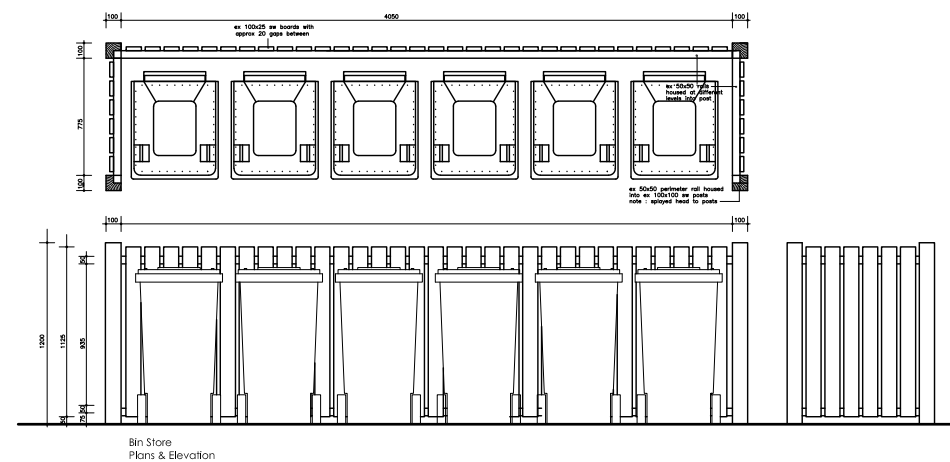

Bin Store
Plans & Elevation

notes

- The contractor is responsible for checking dimensions, tolerances and references. Any discrepancy to be verified with the Architect before proceeding with the works.
- Where an item is covered by drawings to different scales the larger scale drawing is to be worked to.
- Do not scale drawing. Figured dimensions to be worked to in all cases.
- This drawing to be read in conjunction with the following:

SERVICES REGULATIONS:
Any work carried out to or which affects new or existing services must be in accordance with the bye laws or regulations of the relevant statutory authority and be to the inspectors satisfaction.

DIMENSIONS:
The accuracy of dimensions scaled from the drawings is not guaranteed. Obtain from the Architect any dimensions required but not given in figures on the drawings nor calculable from the figures on the drawings.

ACCURACY / SETTING OUT GENERALLY:
Check the levels and dimensions of the site against those shown on the drawings. Notifications to be given to the Architect in writing of any discrepancies and obtain an instruction from the Architect before proceeding. Inform the Architect when overall setting out is complete and before commencing construction.

date	rev.	revision/author/checker
------	------	-------------------------

purpose of issue

planning

title
Proposed 3 New Dwellings
Proposed Cycle Store & Bin Store
Details

scale 1:100@A3 date Jan 24

drawn by mc checked by

drawing no. rev.
23-005/P/010

project title
197 Headley Way, Headington,
Oxford, OX3 7SU.