



Existing Ground Floor Plan
(184a Fern Hill Road)

Existing Ground Floor Plan
(184 Fern Hill Road)

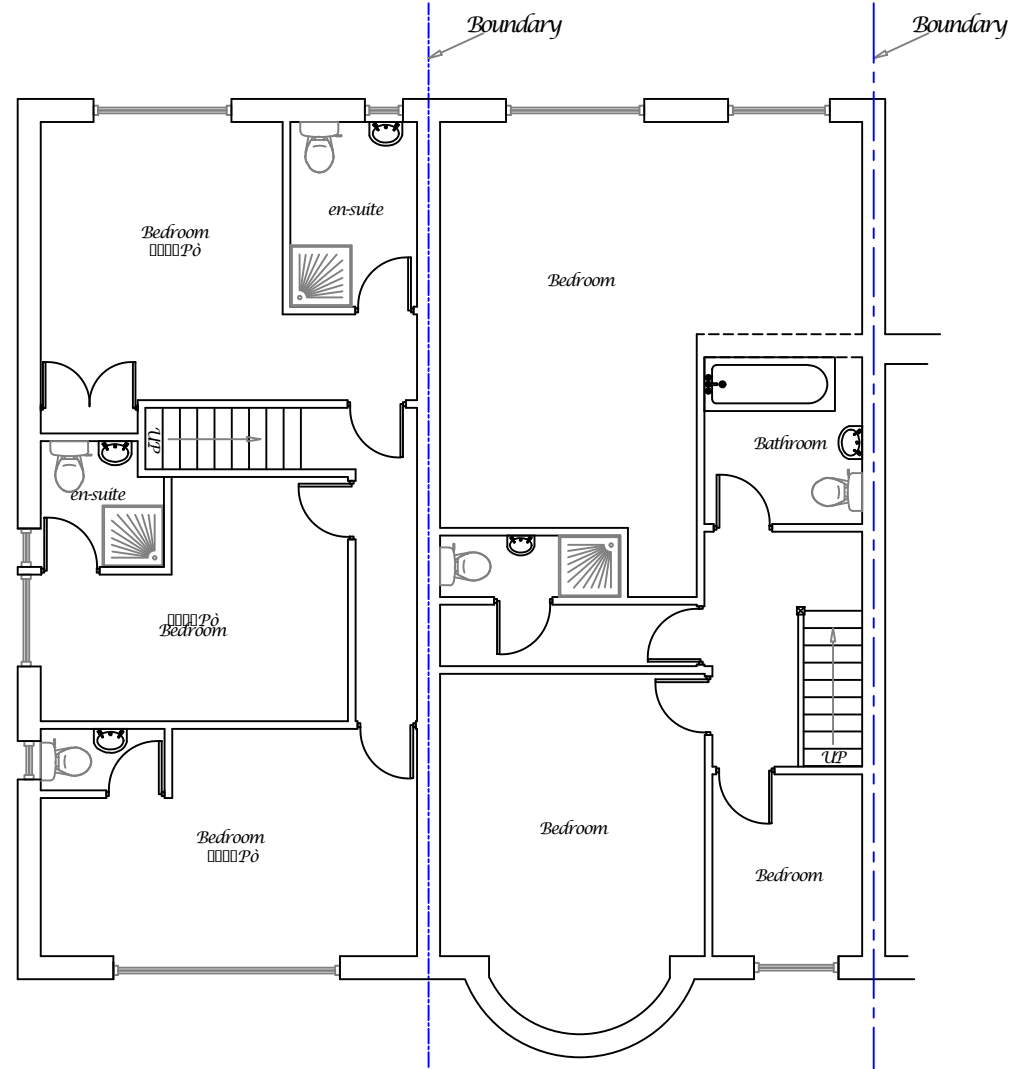

Existing First Floor Plan
(184a Fern Hill Road)

Existing First Floor Plan
(184 Fern Hill Road)

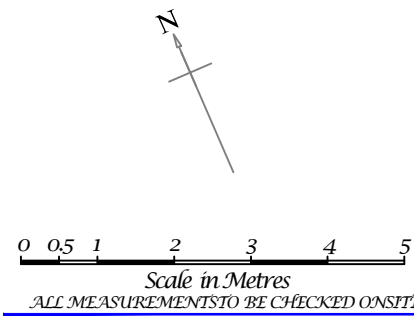

Site:
Mr S. Masih
184a Fern Hill Road
OXFORD
OX42JR

Drawn: POPE INGRAM ASSOCIATES
BUILDING DESIGN
SERVICES AND MANAGEMENT
4c Pimpernel Close
Oxford OX4 7QP
Tel: 07825 955455

THIS DRAWING IS THE PROPERTY OF POPE INGRAM ASSOCIATES BUILDING DESIGN SERVICES AND MANAGEMENT. IT MUST NOT BE REPRODUCED EITHER WHOLLY OR IN PART. ALL RIGHTS IN RESPECT TO PATENTS, DESIGNS AND COPYRIGHTS ARE RESERVED.
DO NOT SCALE FROM THIS DRAWING

Drawn By: SINGRAM Date: 24/01/2020

Sheet: 1A Rev: A

Scale: 1:100

Reference No: 3728 Fern

Description:
Retention of a Separate Dwelling
and HMO Use Class C4