



Notes
 It is the responsibility of the person reading this drawing to establish that they are using the most current version including all other documents produced either by mda or by any other parties to the project.
 IF IN ANY DOUBT - ASK!
 No scaling permitted from this drawing.
 This drawing is copyright. ©

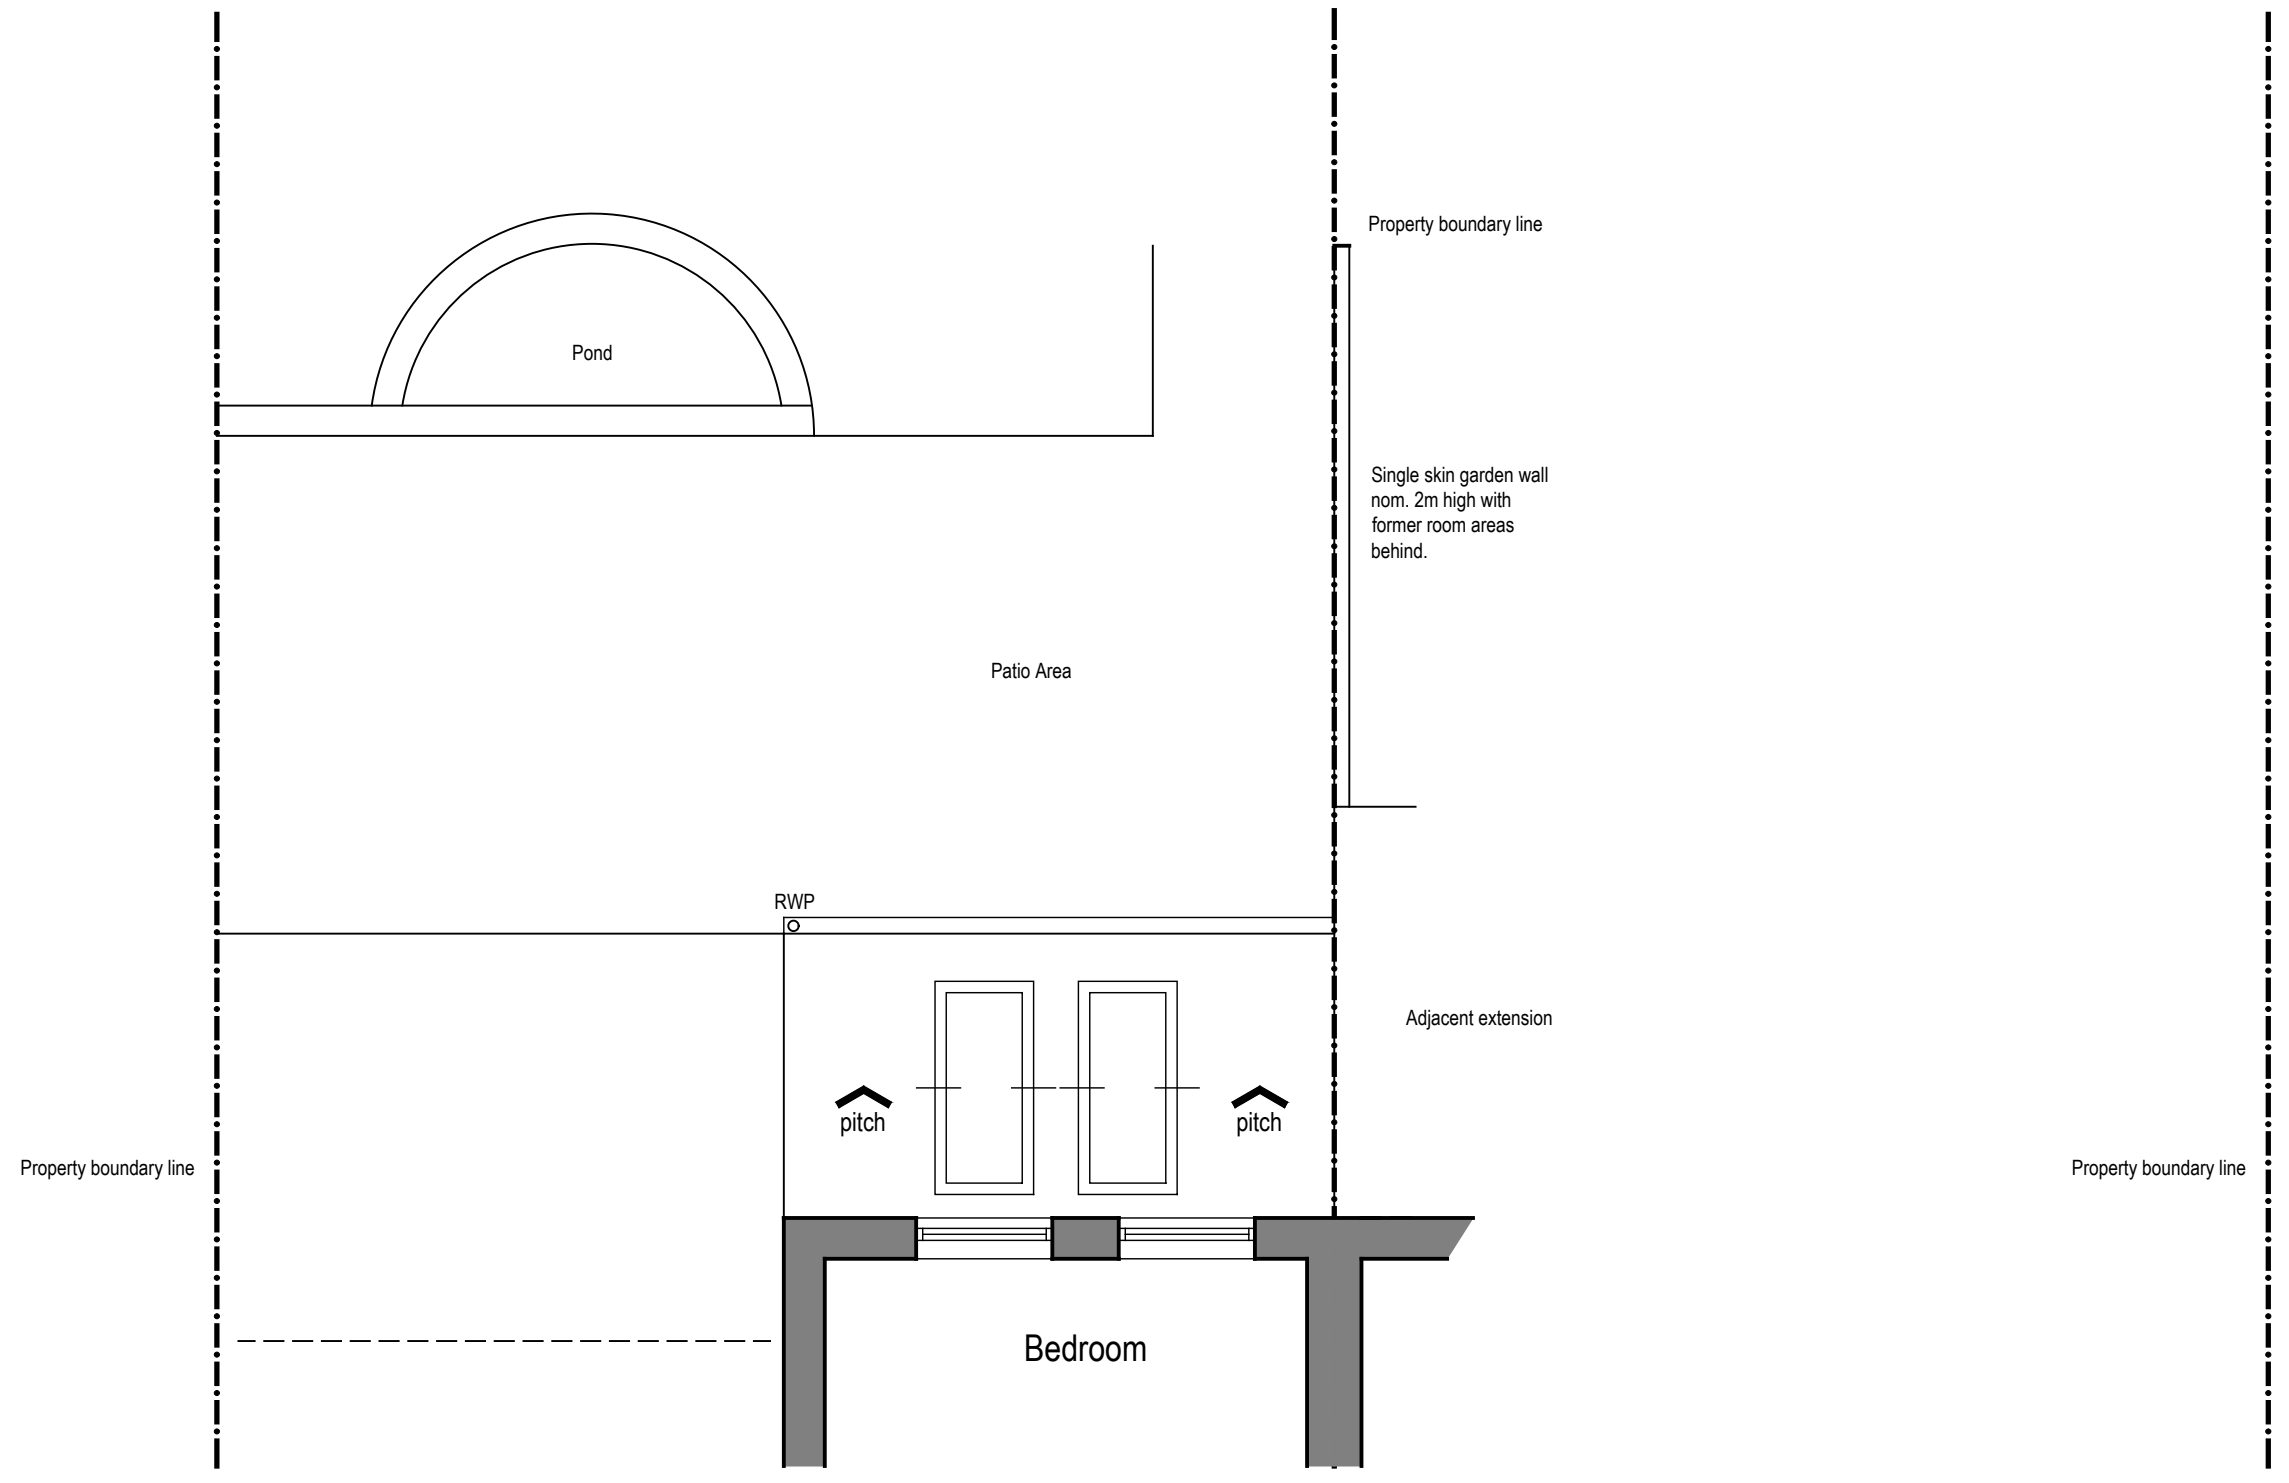

Roof Plan (As Existing) 1:50

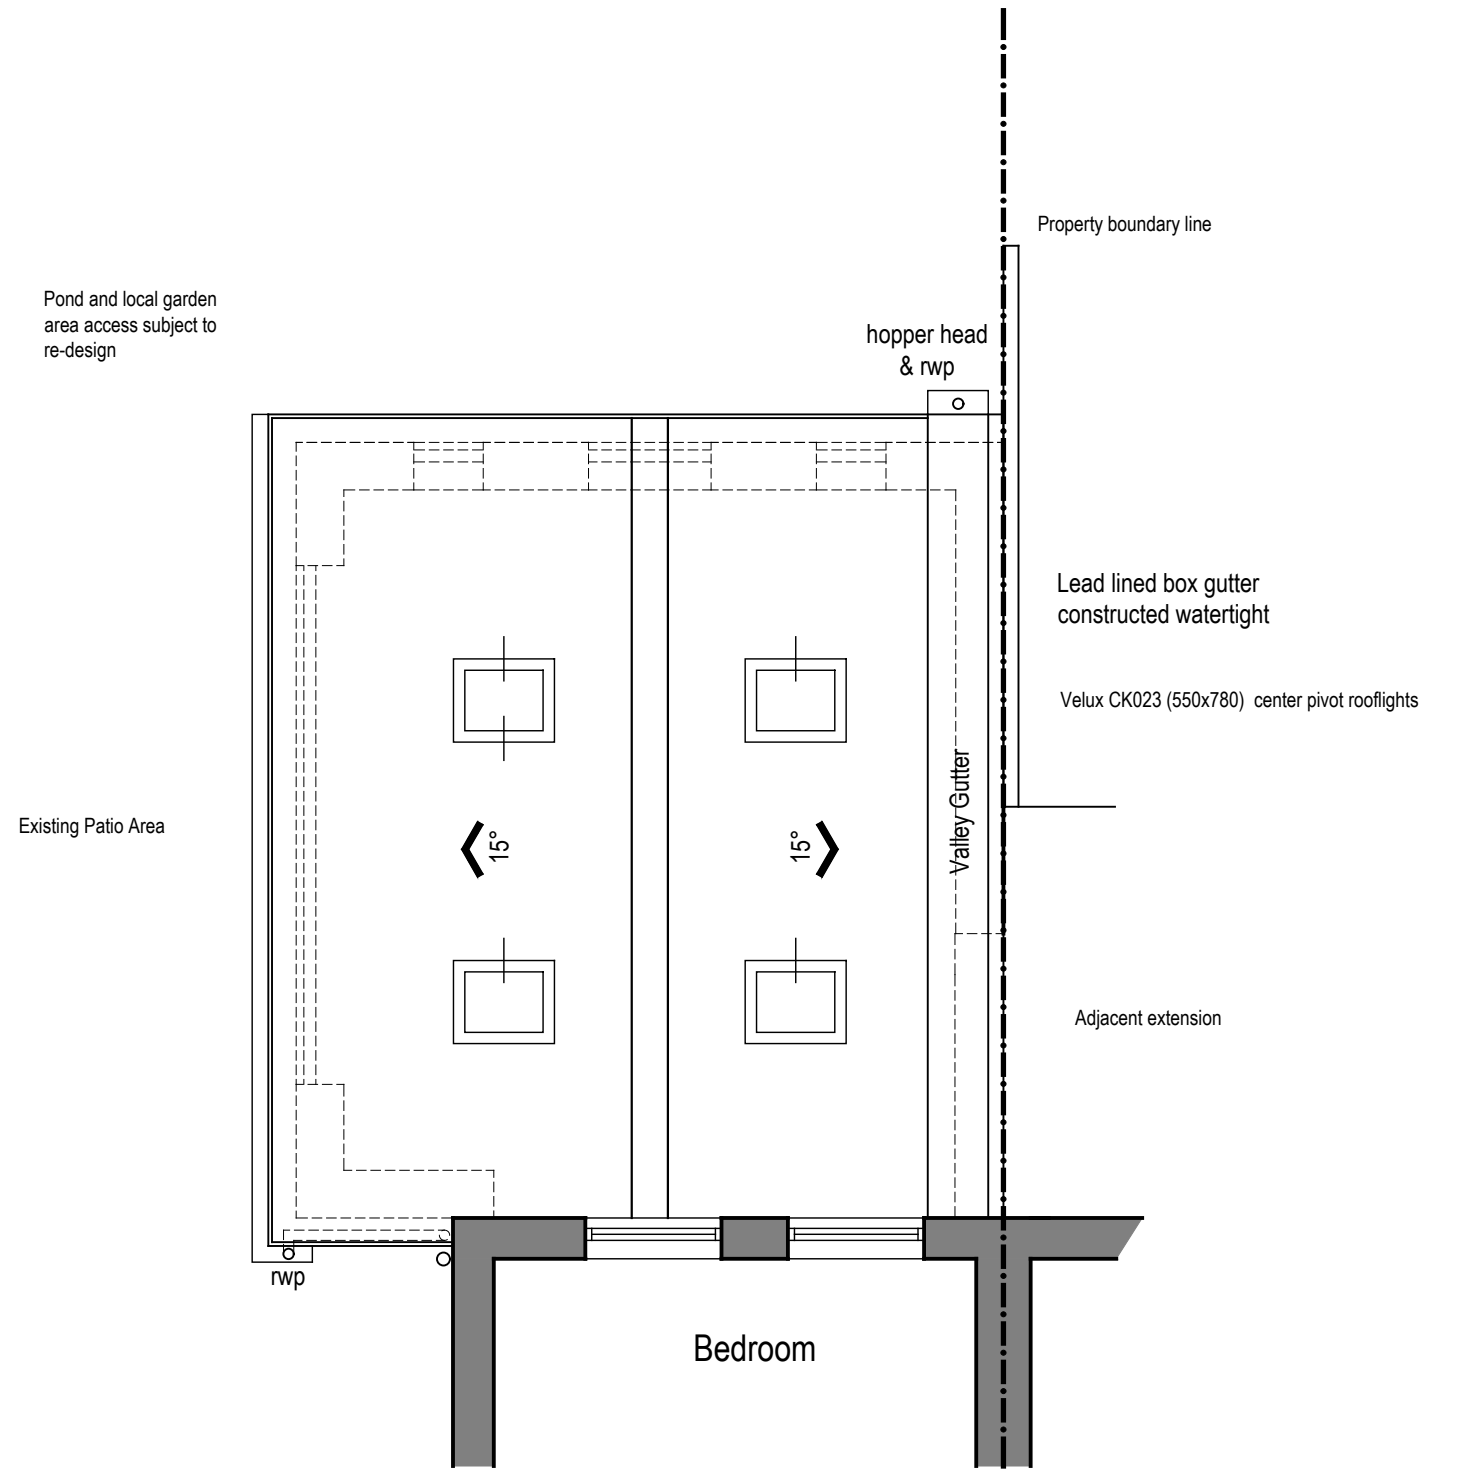

Roof Plan (As Proposed) 1:50

A	LA Planning Submission Document	BG	Jan. 24
Rev.	Amendment	Initial	Date

mda | misbourne
design associates
 63 High Street, Summertown, Oxfordshire OX44 7SS
 Tel: 07841 142228 Email: enq@misbourndesign.com

Client
 Malcolm Sadler
 46 Lonsdale Road
 Summertown
 OX2 7EP

Project
 Proposed Extension of
 46 Lonsdale Road
 Summertown
 OX2 7EP

Drawing Title
 Roof Plans
 As Existing & As Proposed

Scale(s)	1:50
Drawn Date	Jul. 2023
Initial	RFG
Approved	-

Dwg.	6649-106	Rev.	A
------	----------	------	---