

www.digbyarchitectural.co.uk



ADDRESS: 4 Broughton Close, Marston, Oxford, Oxford, OX3 0RQ

TEL NOS: 01865 761707 - 07979756918

EMAIL: info@digbyarchitectural.co.uk

CLIENT:	MR. ABDUL SHAHID
PROJECT:	1 LITTLE HAY ROAD, COWLEY, OXFORD
DRAWING:	PROPOSED PLANS & ROOF PLAN
DATE:	JAN. 2024
SCALE:	1:100 @ A3

DRAWING NO: 1LHRCP01 Rev:

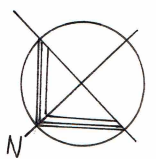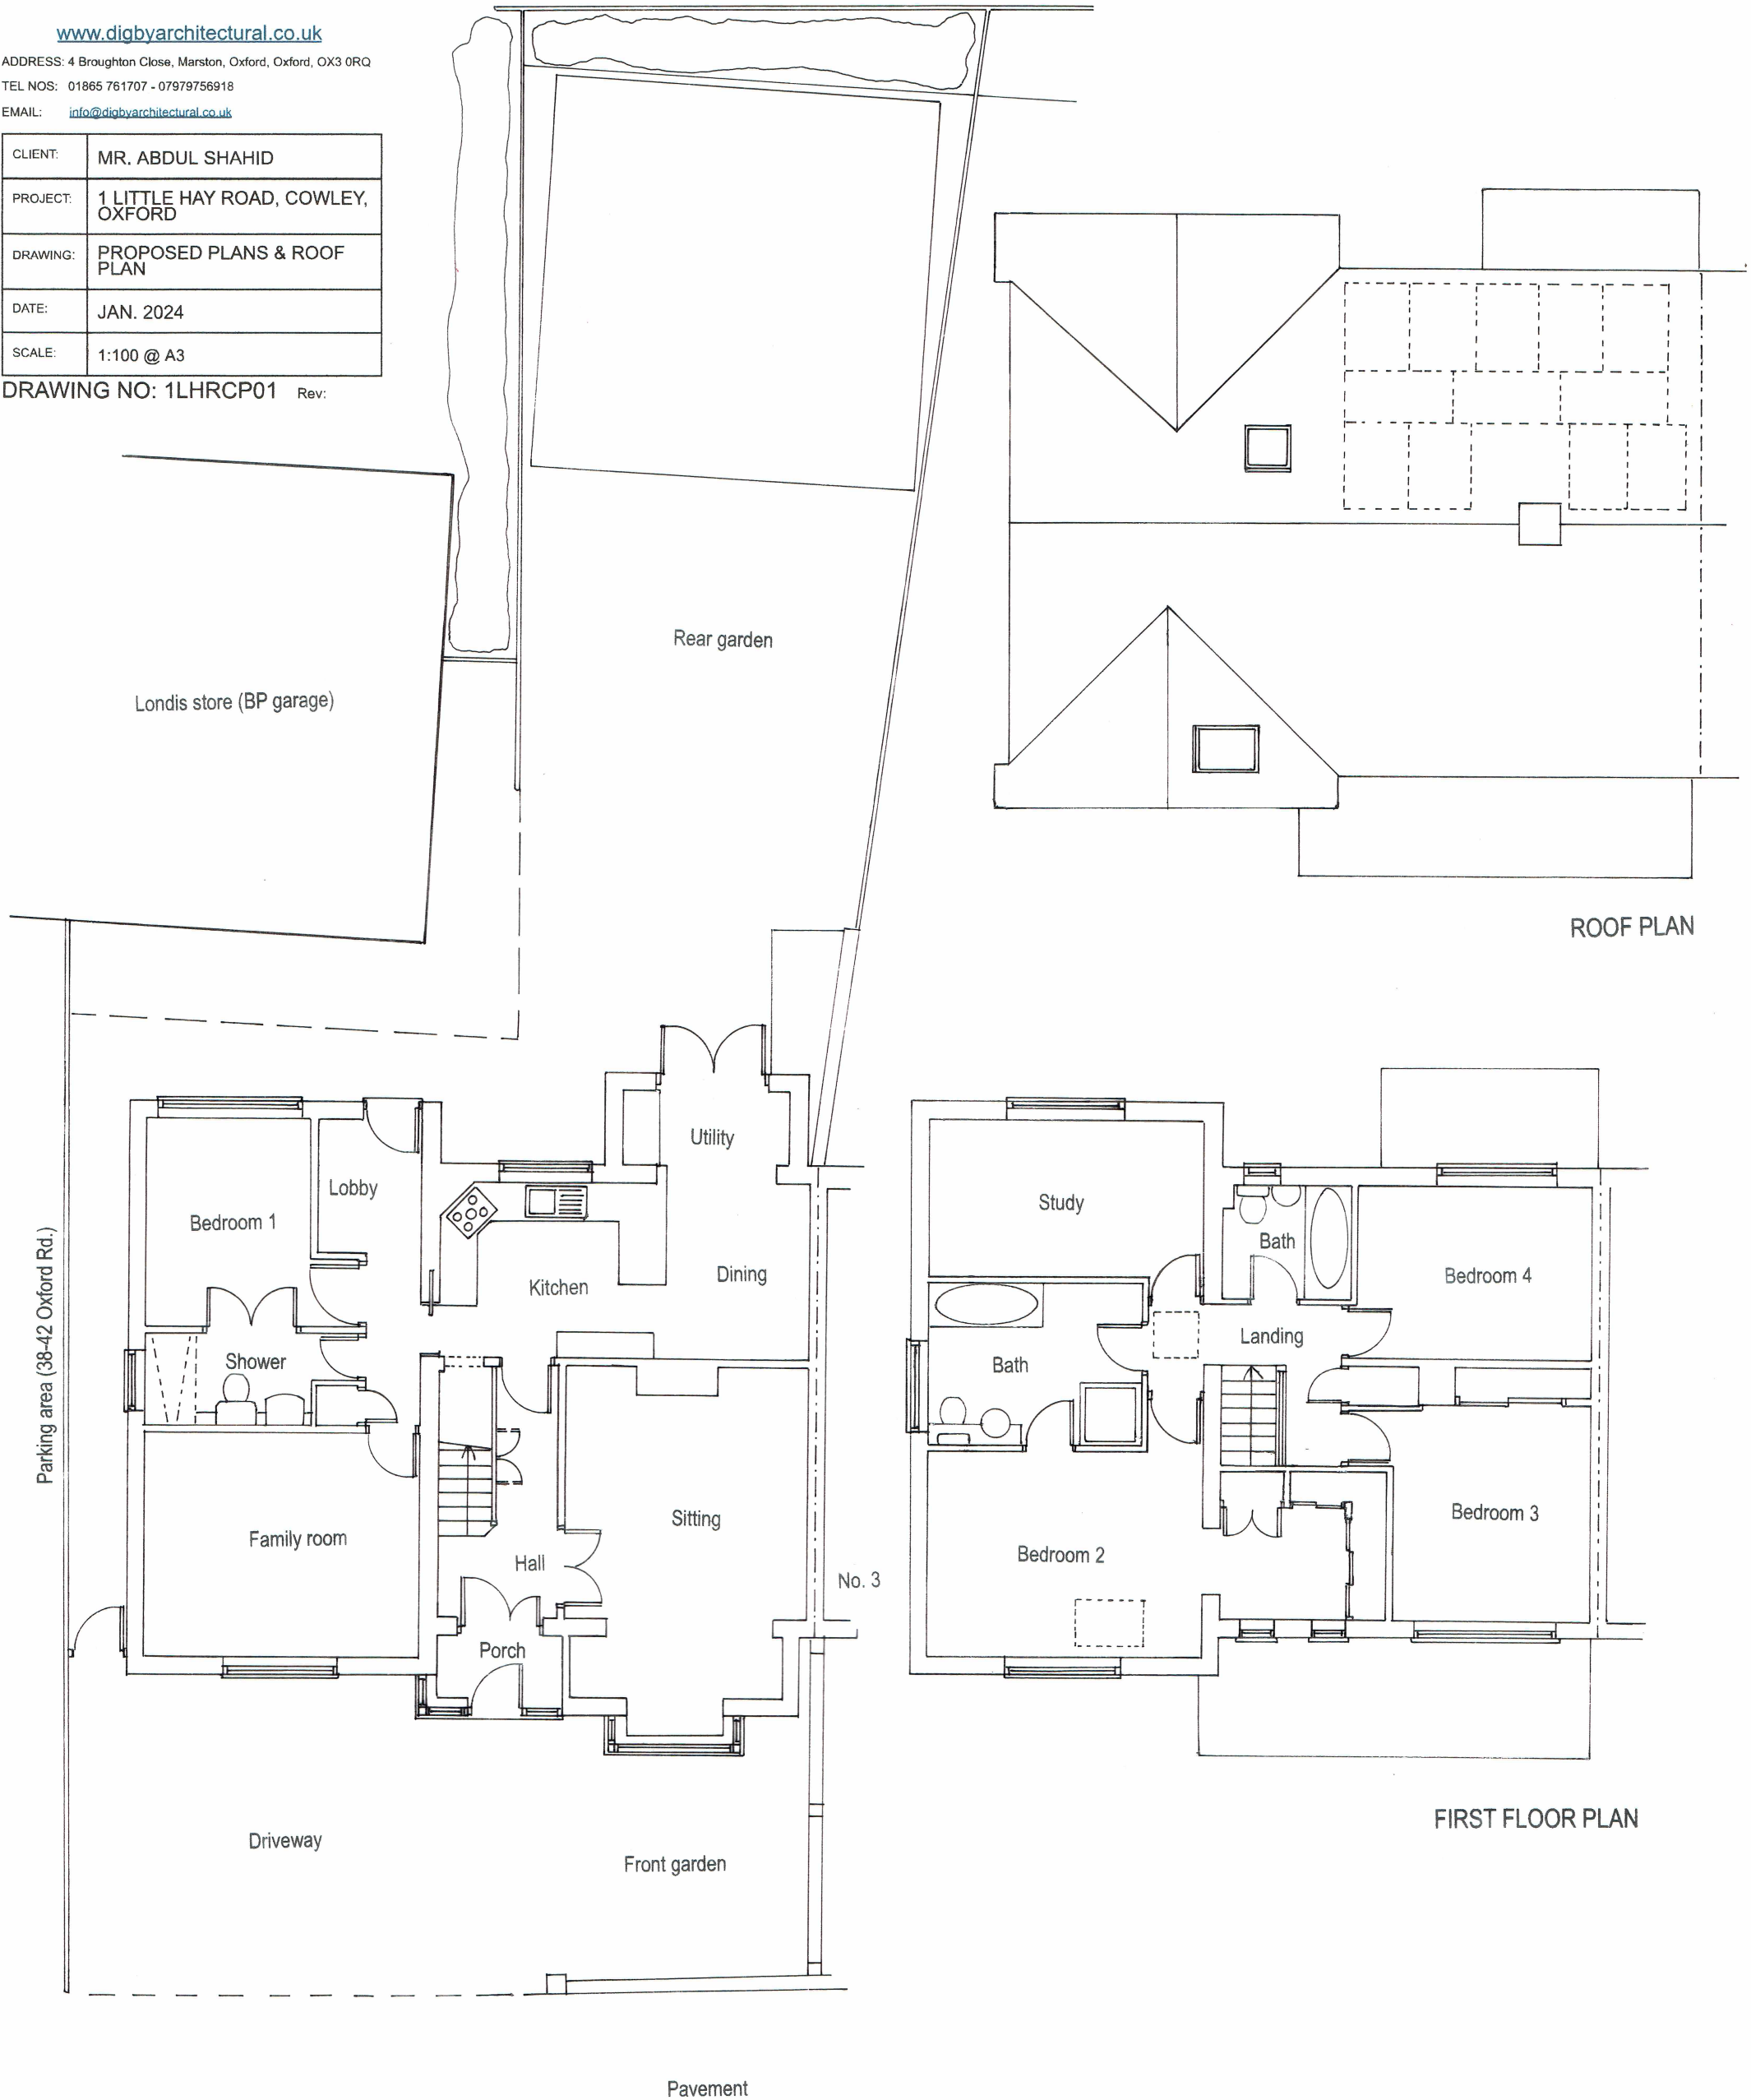

Highway

GROUND FLOOR/ SITE PLAN