





NORTHWEST ELEVATION (SCALE 1:100)

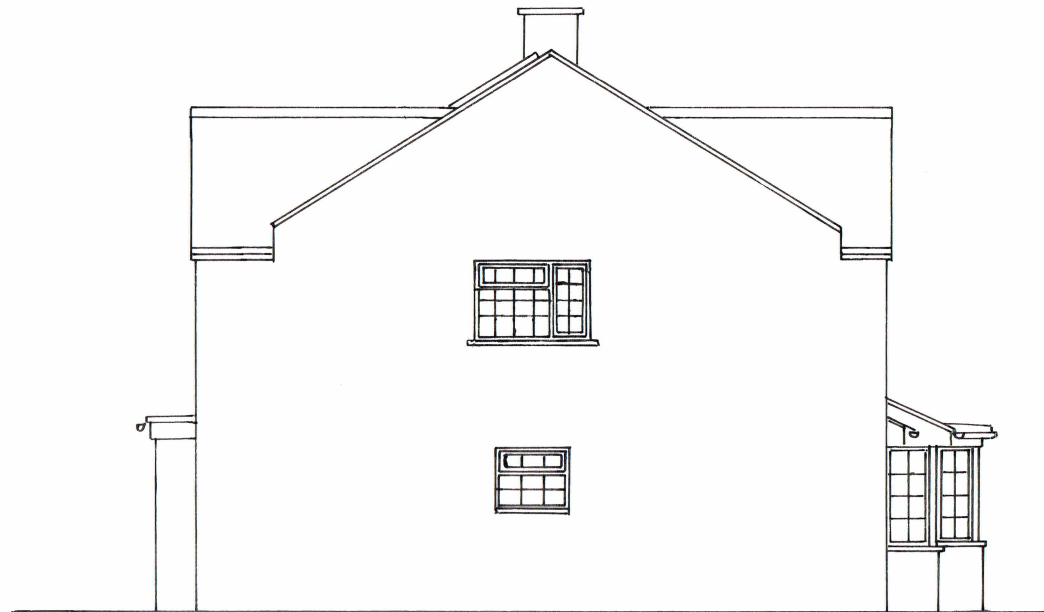


NORTHEAST ELEVATION (SCALE 1:100)

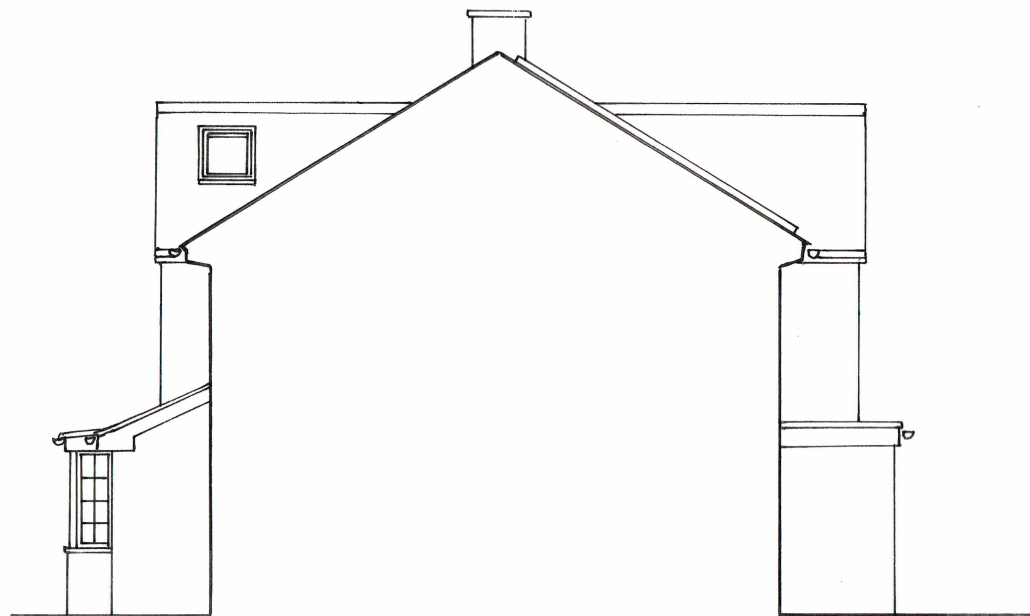



SOUTHWEST ELEVATION (SCALE 1:100)



SOUTHEAST ELEVATION (SCALE 1:100)

 


M.@ 1:200

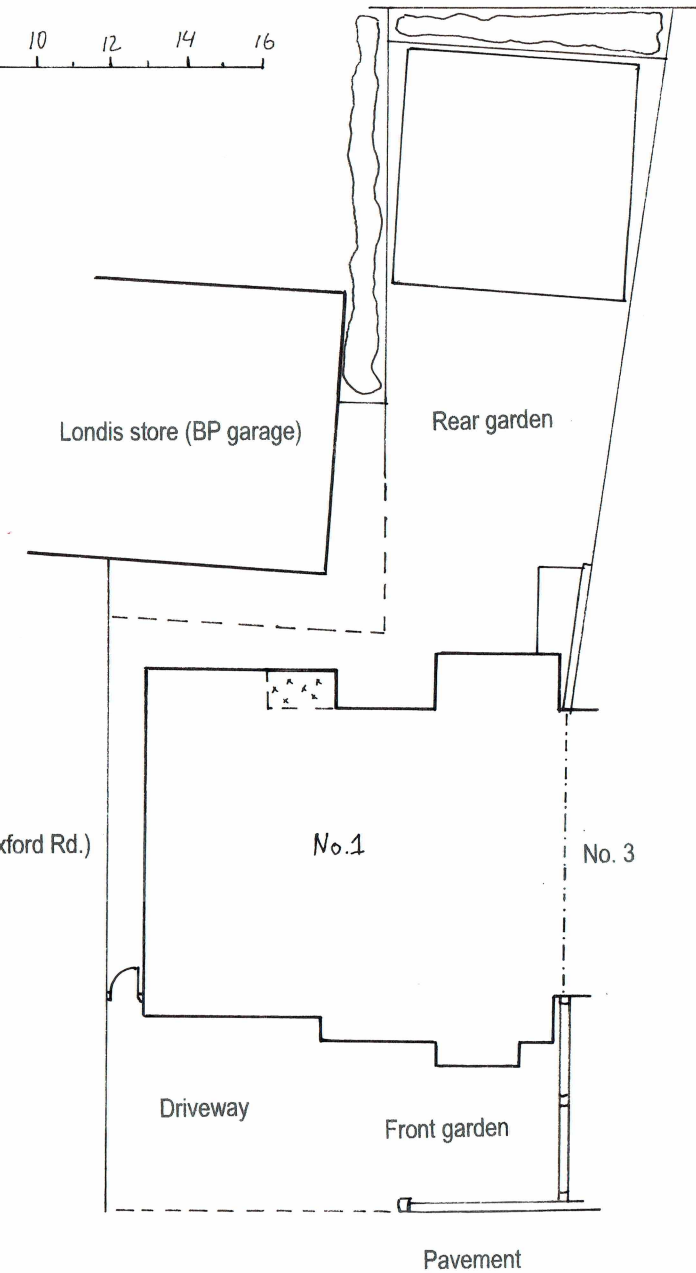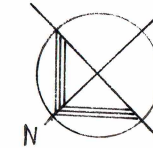


Parking area (38-42 Oxford Rd.)


BLOCK PLAN (SCALE 1:200)

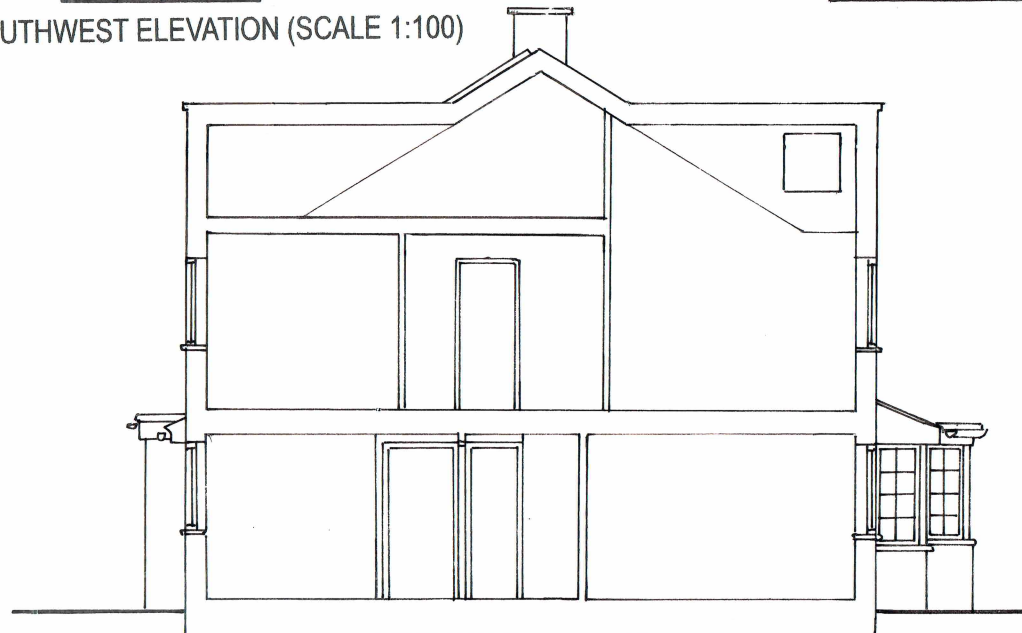

SECTION BB (SCALE 1:100)

 

M.@ 1:100

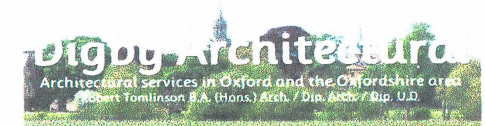

www.digbyarchitectural.co.uk

ADDRESS: 4 Broughton Close, Marston, Oxford, Oxford, OX3 0RQ

TEL NOS: 01865 761707 - 07979756918

EMAIL: info@digbyarchitectural.co.uk

CLIENT:	MR. ABDUL SHAHID
PROJECT:	1 LITTLE HAY ROAD, COWLEY, OXFORD
DRAWING:	PROPOSED ELEVATIONS, SECTION & BLOCK PLAN
DATE:	JAN. 2024
SCALE:	1:100 @ A3 (1:200 BLOCK PLAN)

DRAWING NO: 1LHRCP02 Rev: