




GF EX. GROUND FLR
SCALE 1 : 100

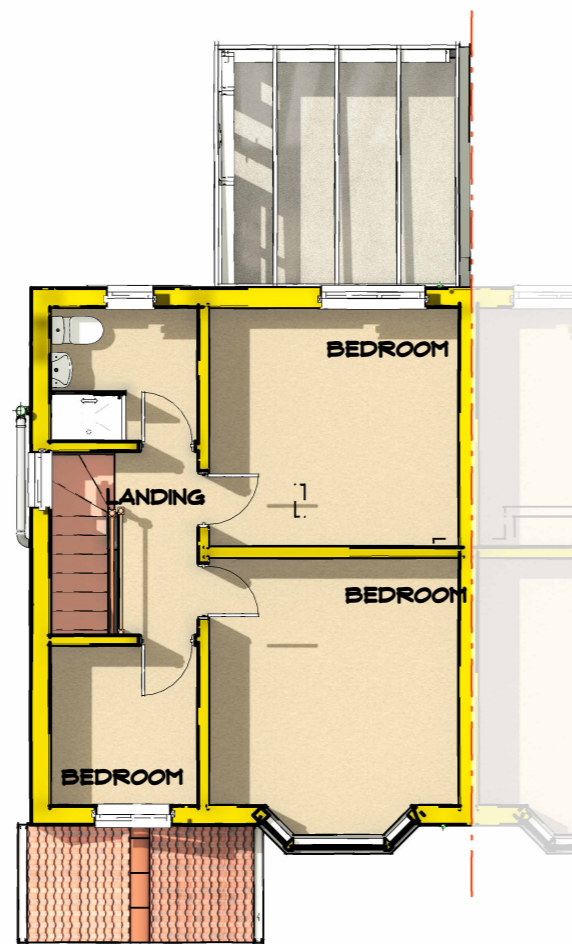

FF EX. FIRST FLR
SCALE 1 : 100

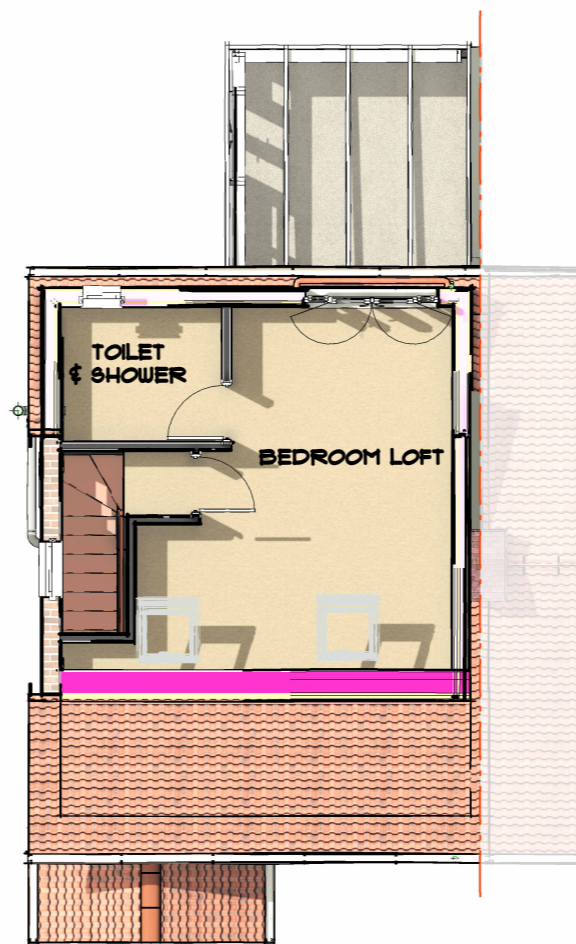

LF EX. LOFT FLR
SCALE 1 : 100

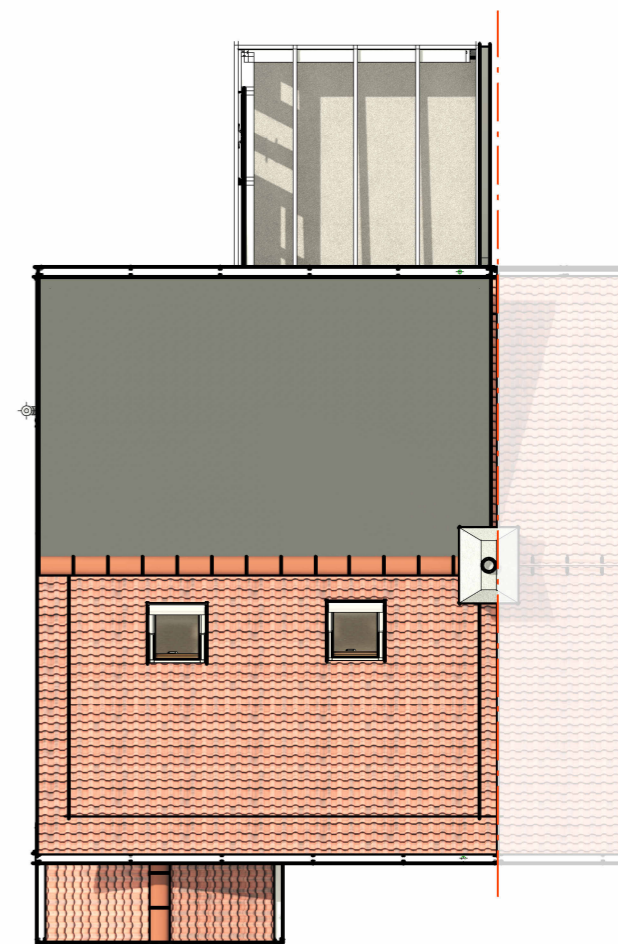

RP EX. ROOF PLAN
SCALE 1 : 100



Client's Name
Mr Blerim Loci & Anisa Dedej
Address
**51 COLLINWOOD ROAD
HEADINGTON, OXFORD
OX3 8HH**

Project No. **M18/EXT.085/OCT.23**



Revisions

Project North



Scale 1 : 100

**EXISTING FLOORS AND
ROOF PLAN**

22-A103

Sheet No. ©2021