
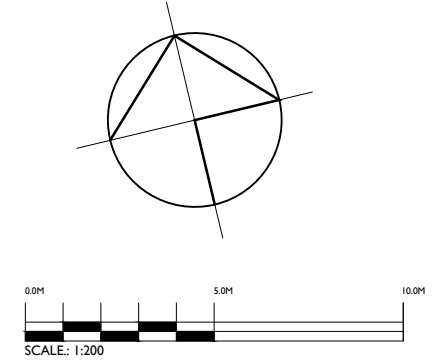
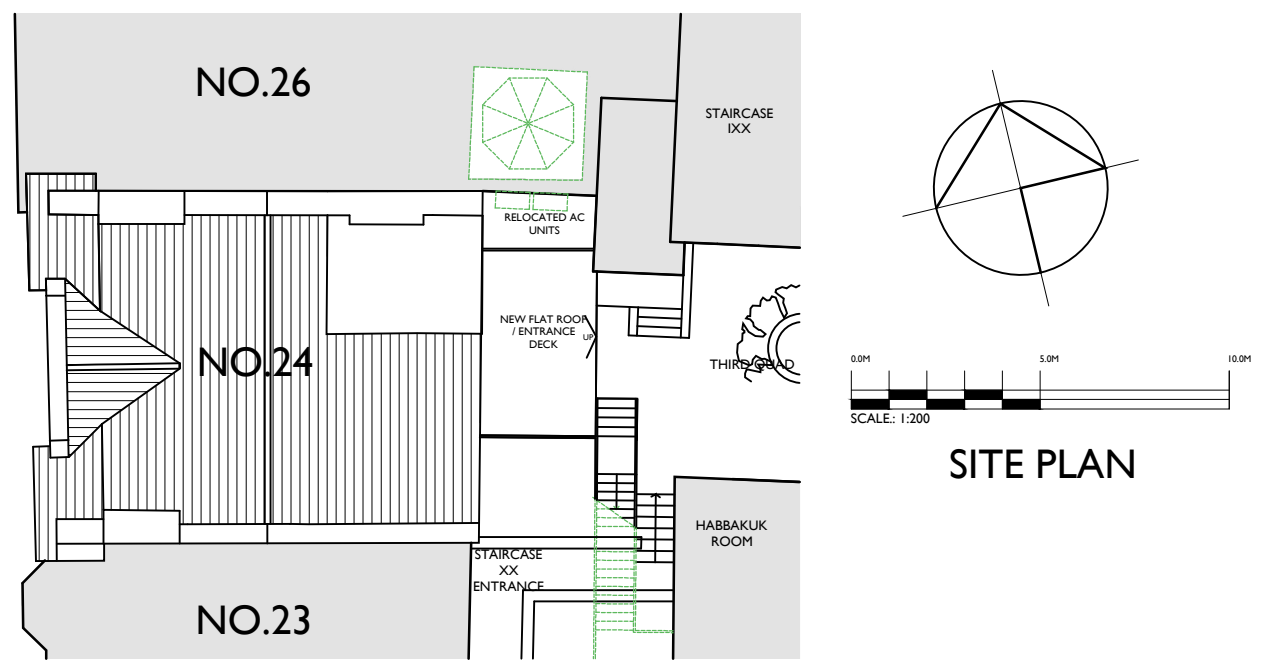


ORDNANCE SURVEY © CROWN COPYRIGHT 2012. ALL RIGHTS RESERVED. LICENSE NUMBER 100020449


# LOCATION PLAN

SCALE 1:1250

— THE SITE  
 — LAND IN OWNERSHIP OF APPLICANT

 

## SITE PLAN

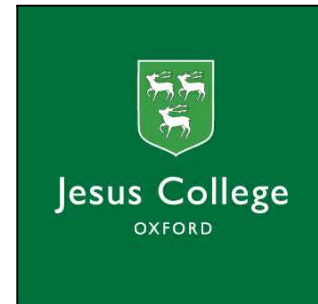

Revision :

**Architecture & Building Consultancy**  
 Wytham Court, 11 West Way, Botley, Oxford OX2 0QL  
 Telephone: + 044 (0)1865 269000  
 Facsimile: + 044 (0)1865 269001  
 www.savills.co.uk

**24 CORNMARKE**  
 Oxford  
 Oxfordshire

**PROPOSED ALTERATIONS**  
**PROPOSED ARRANGEMENTS**  
**PLANNING**

Drawing No. 22-27-06	Revision. -	Scale.: As shown@ A3
Date.: April 2023	Drawn.: MS	Checked.: MS