

DO NOT SCALE FROM DRAWINGS
 All dimensions to be checked on site by Contractor and any discrepancies to be notified to the Architect prior to works being commenced. Use Figured Dimensions ONLY.

COPYRIGHT
 All Rights Reserved. All Documents and Drawings prepared by JSA remain the property of JSA.

Notes:



Existing Walls



Proposed Walls

Rev Date	Description	Iss
----------	-------------	-----

Proposed Front Elevation

e. info@jsarch.co.uk
 t. 07342 305560

JSA


FRONT PORCH & INTERNAL ALTERATIONS

Building Warrant

Mr & Mrs McGurk
 8 Windhill Road, Glasgow

Scale: As noted @ A3

L(20)007

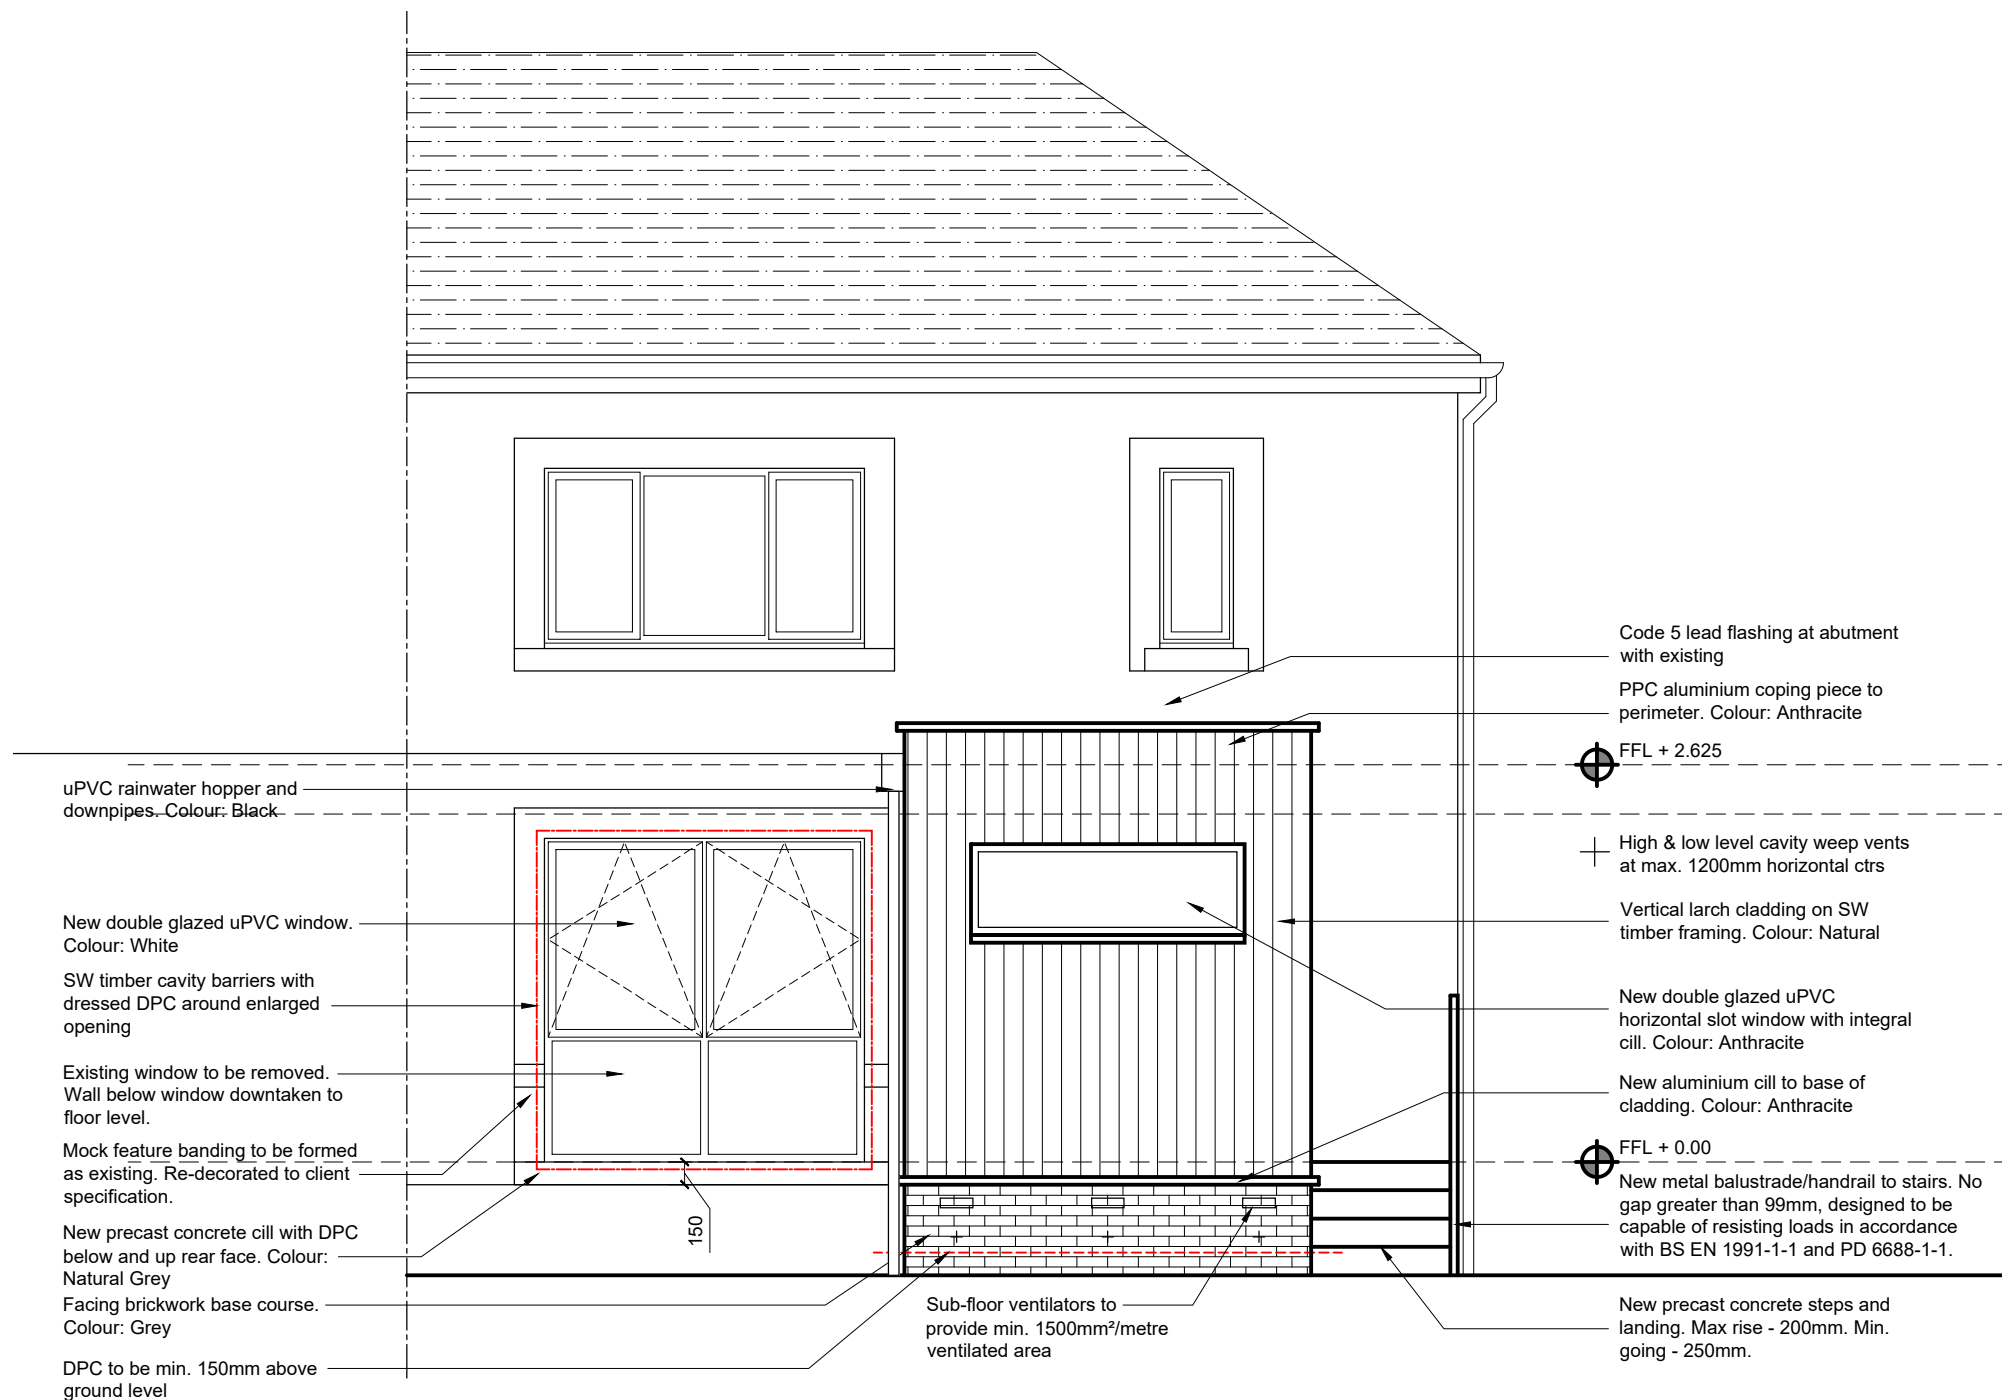

FRONT ELEVATION AS PROPOSED
 1:50

