


1 Location Plan
1 : 1250




CIAT
CHARTERED PRACTICE

IBP Architecture Ltd.
12 Green Drive, Fulwood,
Preston PR2 9SA
ian@ianbuildingplans.co.uk
www.ianbuildingplans.co.uk
07903 369 119

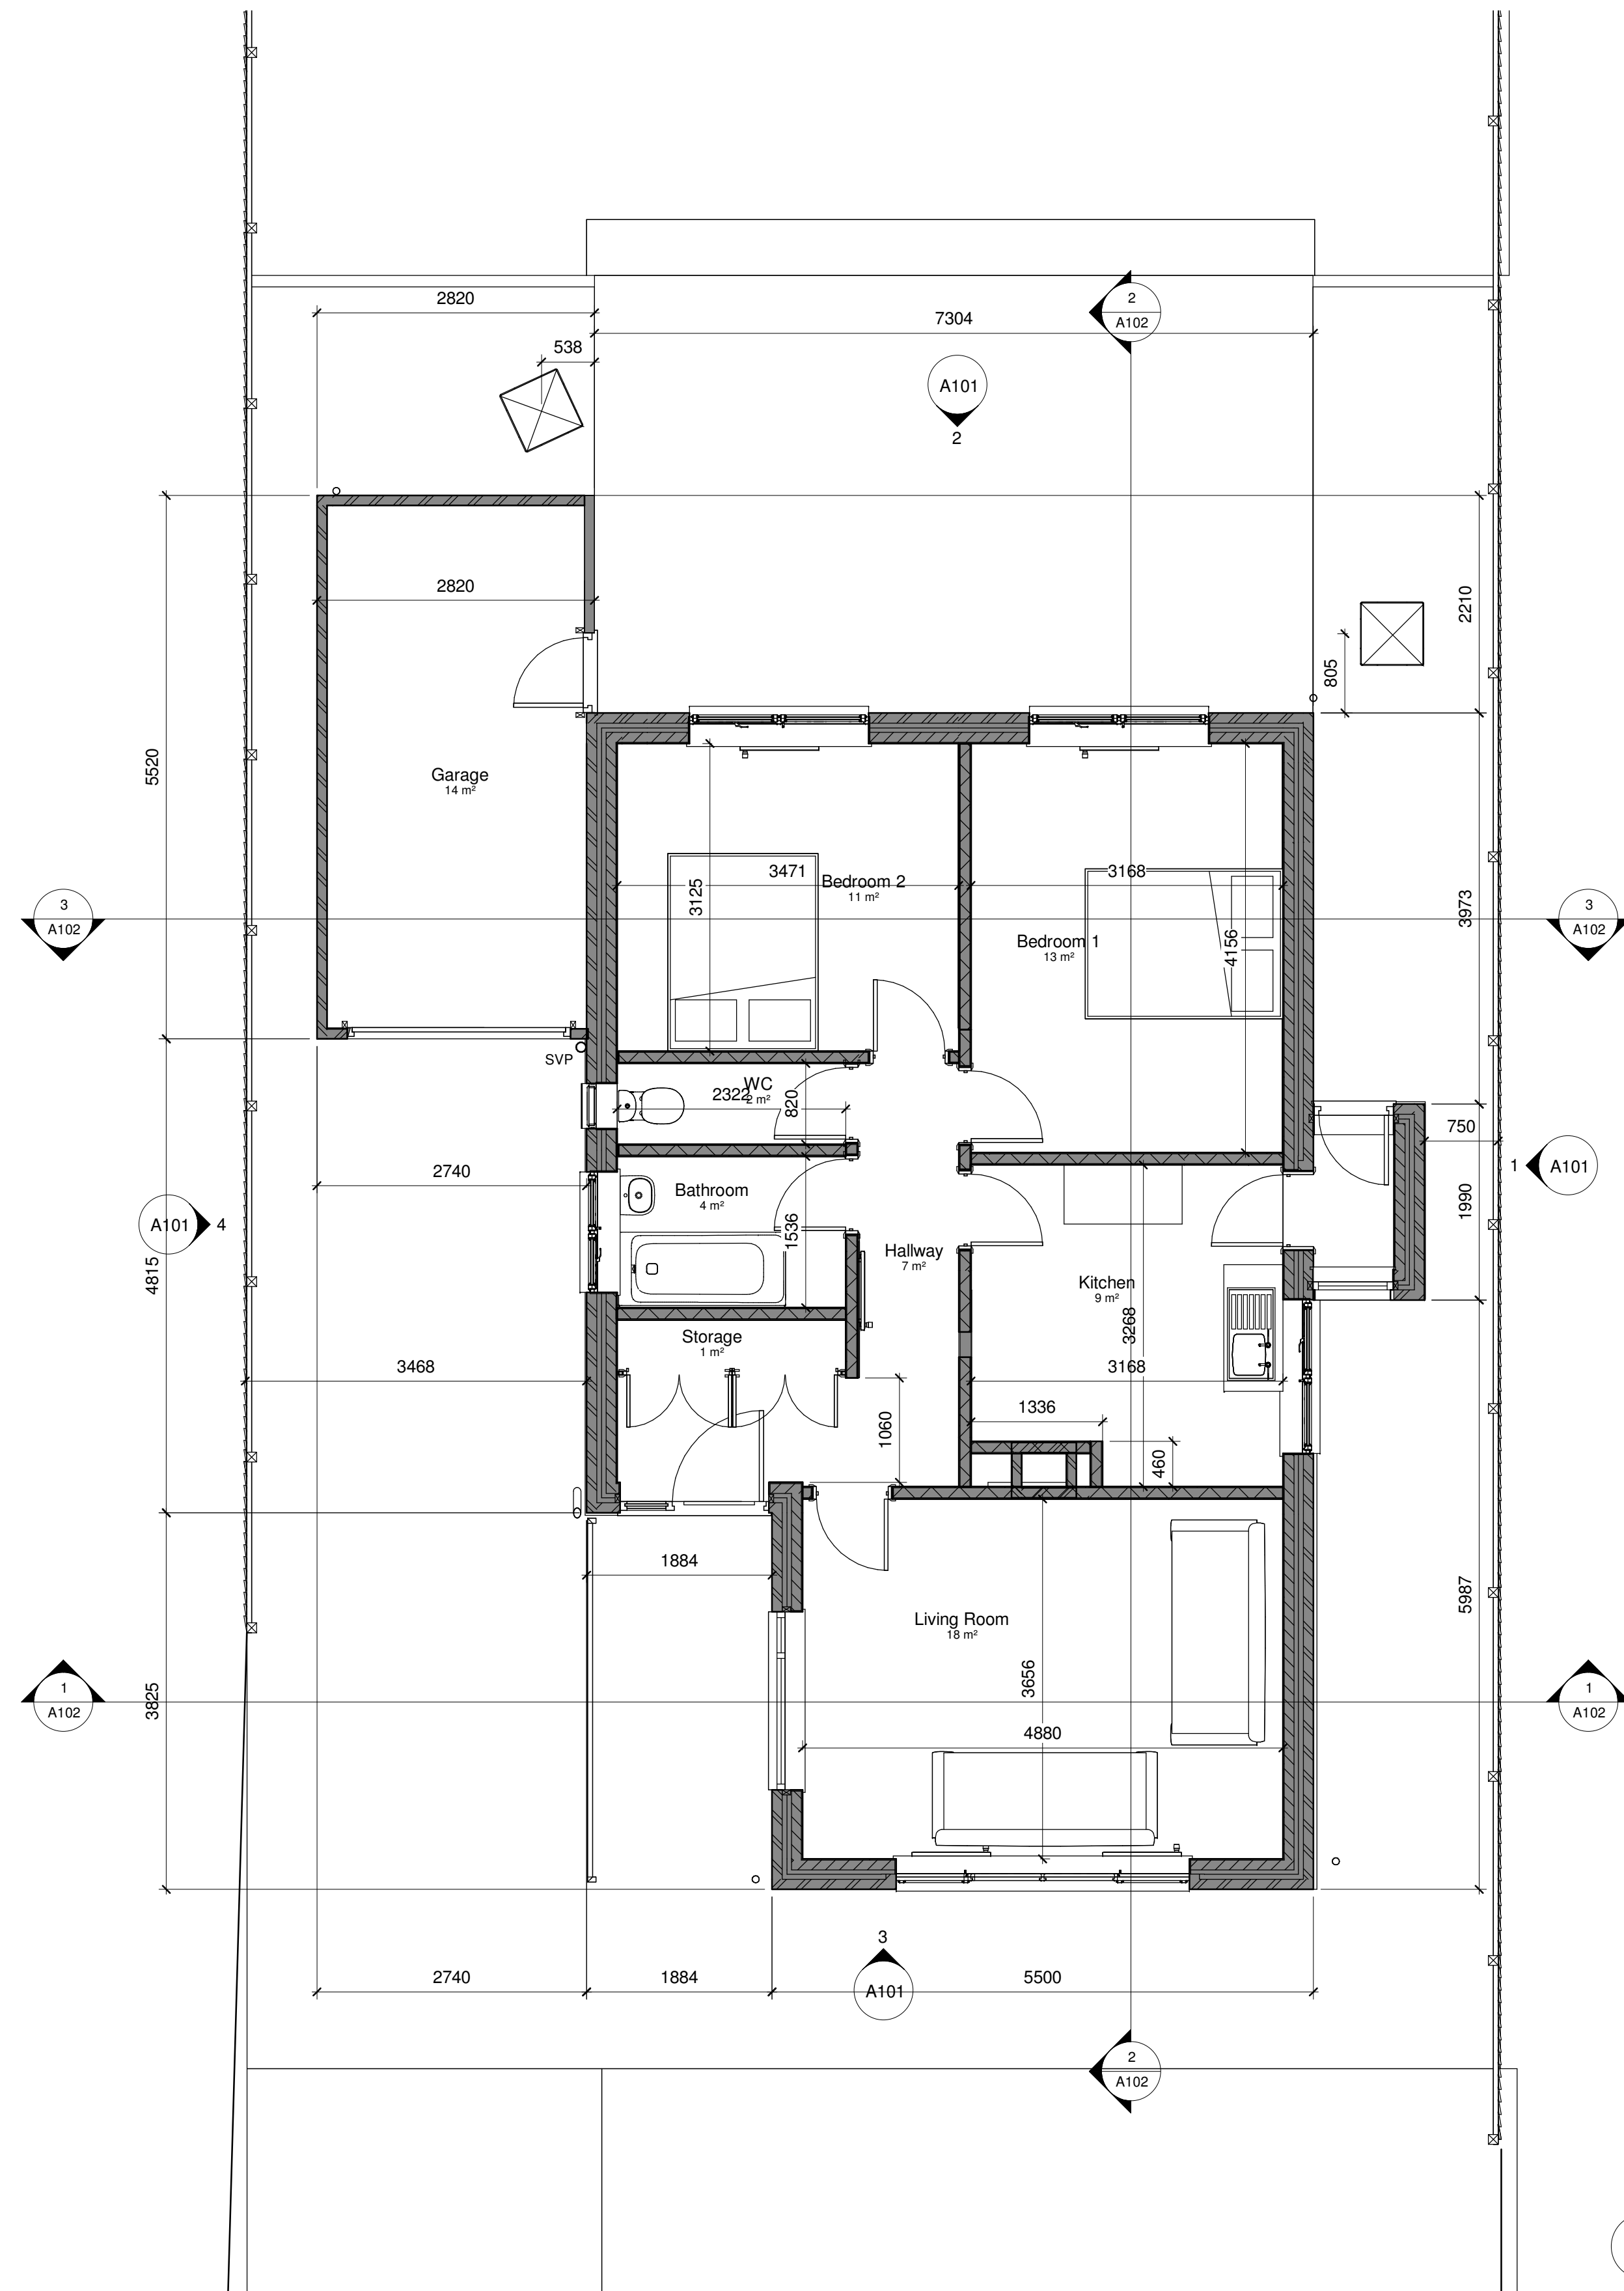

2 Existing Level 0
1 : 50

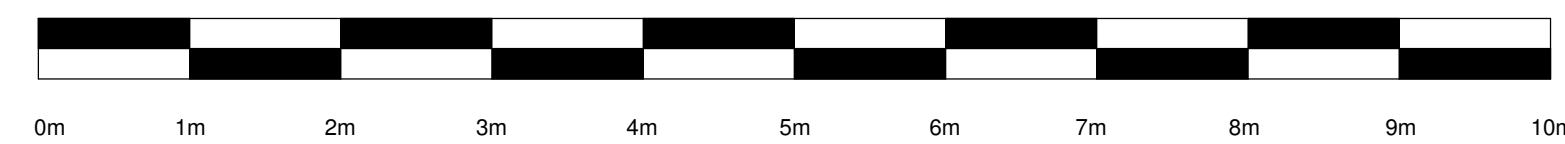

1_50 Scale Bar
1 : 50

Rev	Description	Date

CODE	SUITABILITY DESCRIPTION
STATUS	PURPOSE OF ISSUE

PROJECT
5 Leicester Avenue, Garstang, PR3 1FH

TITLE
Location Plan and Existing Floor Plan

CLIENT
Paul and Christine Wilson

DRAWN BY Author	CHECKED BY Checker	DATE 01/23/07
SCALE (@ A1) As indicated		PROJECT NUMBER 2023337
DRAWING NUMBER A100	REV	