



2 Existing Roof Plan
1 : 100

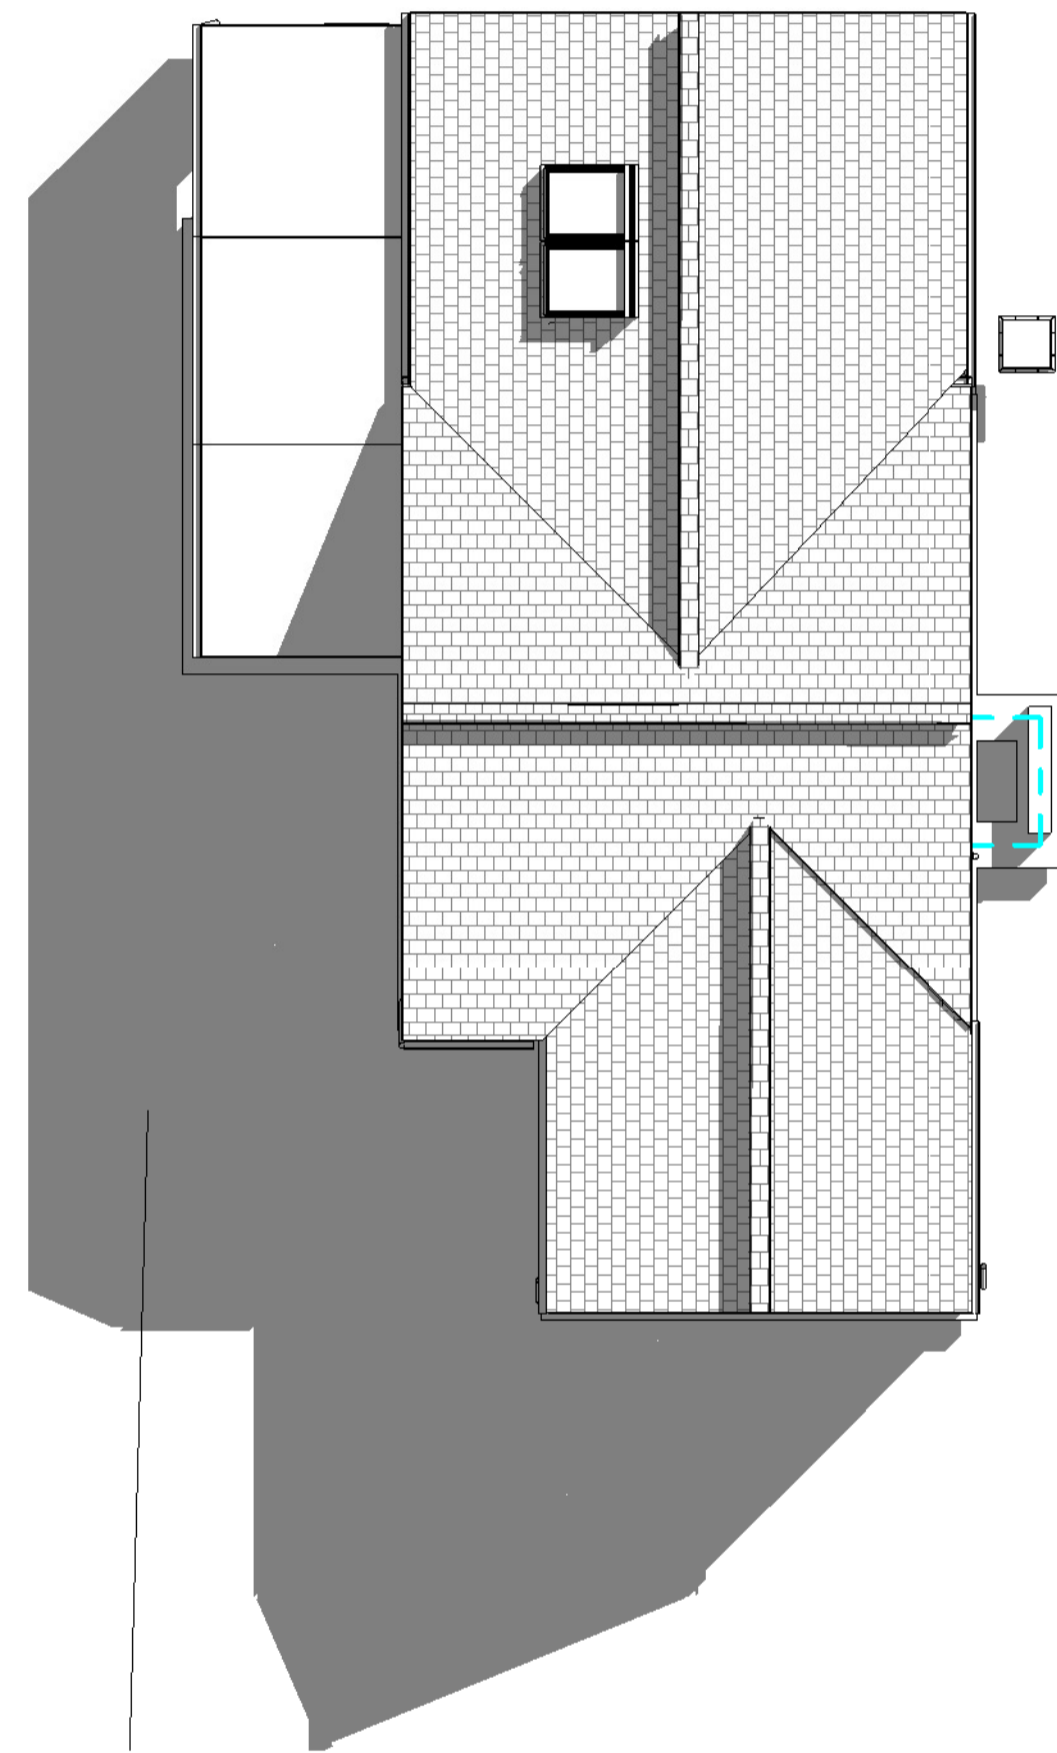

1 Proposed Roof Plan
1 : 100

 

1_100 Scale Bar
1 : 100

Rev	Description	Date
1	Rooflights altered. Rear windows altered. etc.	15.01.2024

CODE	SUITABILITY DESCRIPTION
------	-------------------------

STATUS	PURPOSE OF ISSUE
--------	------------------

PROJECT
5 Leicester Avenue, Garstang, PR3 1FH

TITLE
Existing and Proposed Roof Plan

CLIENT
Paul and Christine Wilson

DRAWN BY Author	CHECKED BY Checker	DATE 12/29/23
--------------------	-----------------------	------------------

SCALE (@ A1) 1 : 100	PROJECT NUMBER 2023337
-------------------------	---------------------------

DRAWING NUMBER A107	REV 1
------------------------	----------