




1. PROPOSED NORTH ELEVATION
SCALE 1:100 @ A3

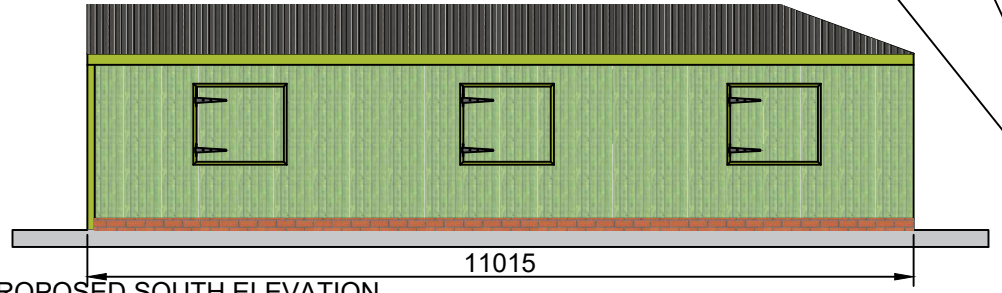

2. PROPOSED SOUTH ELEVATION
SCALE 1:100 @ A3

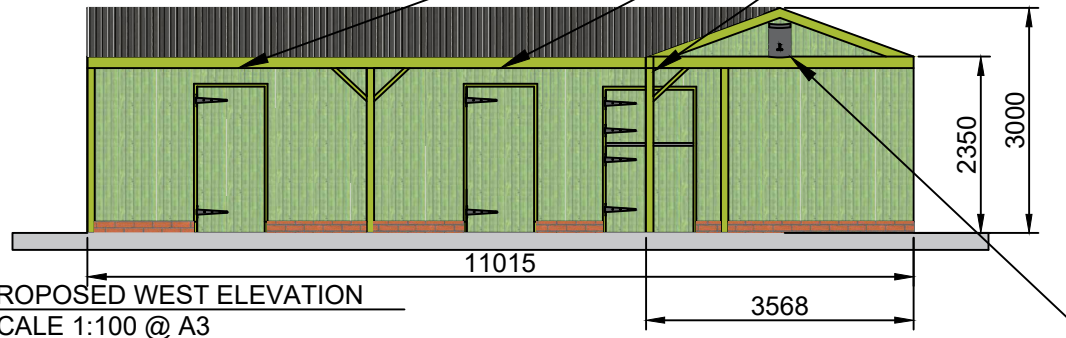

3. PROPOSED WEST ELEVATION
SCALE 1:100 @ A3

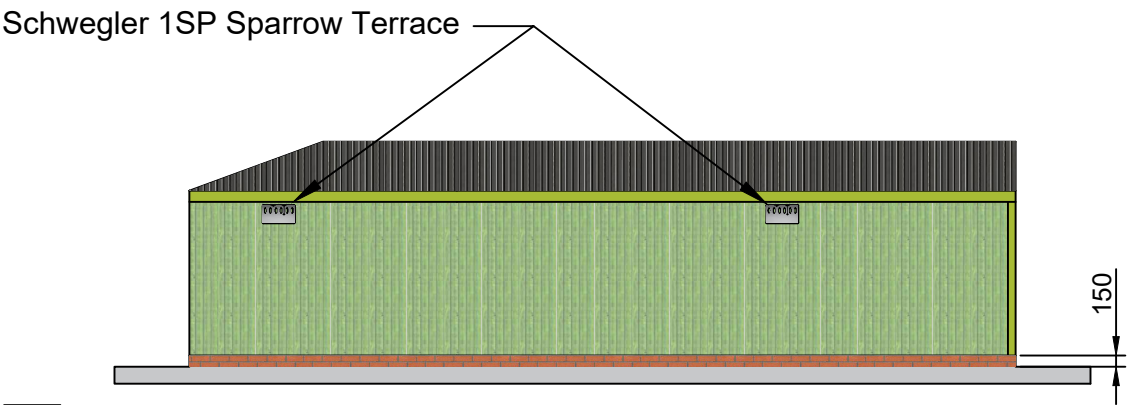


4. PROPOSED EAST ELEVATION
SCALE 1:100 @ A3


LED Florescent Strip Lighting under roof canopy

Schwegler 1FW Bat Hibernation Box

Schwegler 1SP Sparrow Terrace

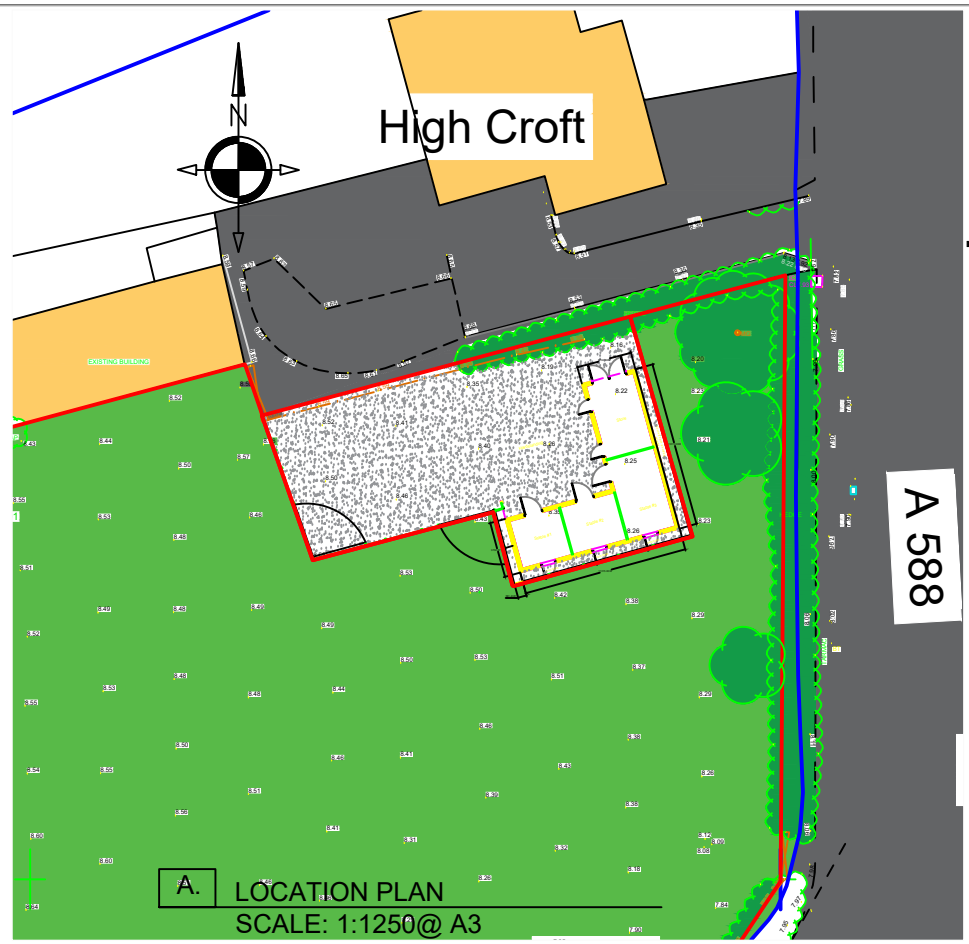


A. LOCATION PLAN
SCALE: 1:1250 @ A3

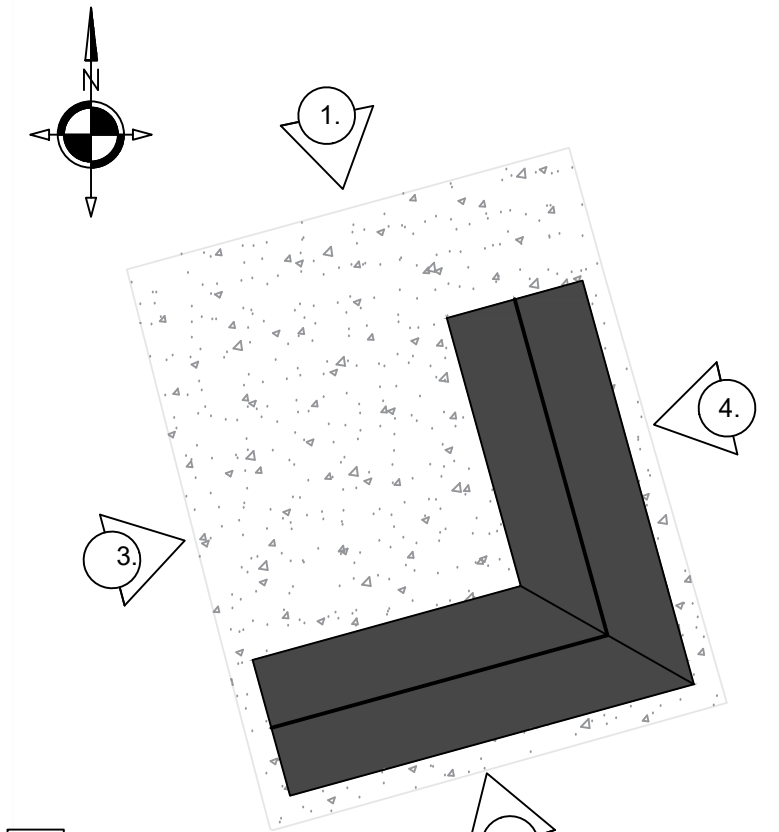

B. PROPOSED ROOF/KEY PLAN
NTS

SCALE 1:100 @ A3

 

Acland Bracewell
The Barrons, Church Road,
Tarleton, Preston, PR4 6UP
Tel: 01772 813 211
www.absurveyors.co.uk

Notes

1. This Drawing is to be used for planning purposes only and be used in conjunction with other relevant architects and engineers drawings and respective specifications.
2. These drawings are for preliminary use only and not to be used for construction.
3. Until technical approval has been obtained from the relevant Authority, it should be understood that all drawings are PRELIMINARY and NOT FOR CONSTRUCTION.

Cladding:

Roof: Corrugated metal sheeting 0.5mm plastisol coated in anthracite grey, crown ridge barge boards, flashing's foam ridge fillers and PVC guttering and downspouts.

Verticals: Green tanalised Tongue and Groove Redwood timber cladding with split stable doors, personnel doors, double door into store.

Copyright: All rights reserved. This drawing must not be reproduced without permission from Acland Bracewell Surveyors Ltd. This drawing has been produced for planning purposes only. It is the responsibility of the contractor/manufacturer prior to the commencement of any works on site or the manufacture of any site component to check all dimensions and levels shown on this drawing. The plan has been prepared to the indicated scale and Acland Bracewell Surveyors Ltd accept no liability for any discrepancies, which must be reported to Acland Bracewell Surveyors Ltd.

Rev	Date	Revision notes	By

DWG No. X788/157/01/03		Scale	Rev D
Client Mr. K. Murphy		Drawing Title Elevation and Site Plan For Planning Purposes	
Project Title Highcroft Carr Lane, Hambleton		Drawn AS JGB	Date 11.12.2023
		Checked AB	Date 11.12.2023

