






front elevation
scale 1:100

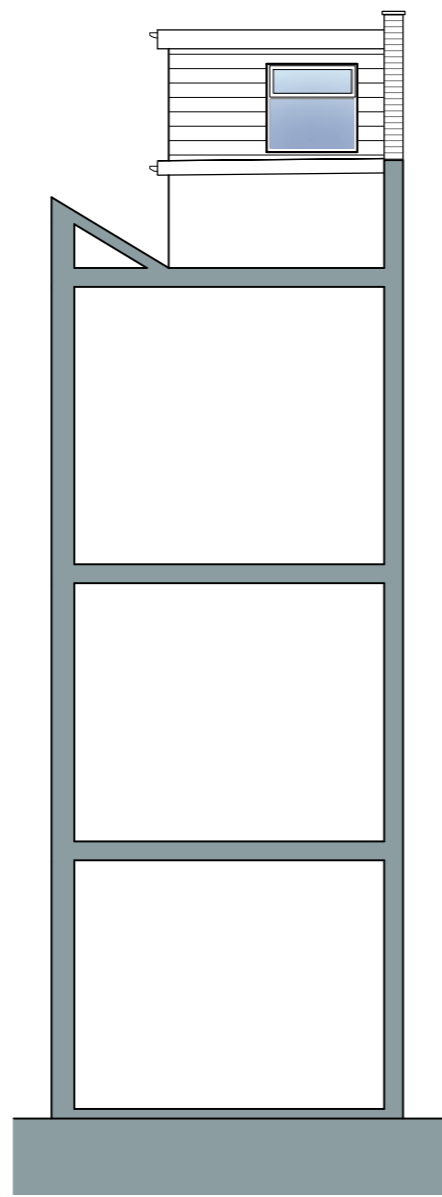


front section
scale 1:100

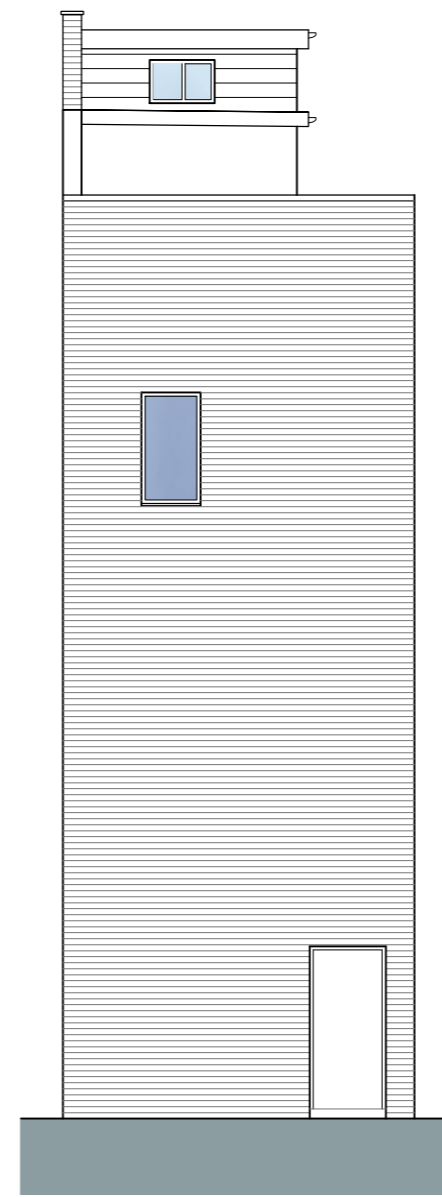

rear elevation
scale 1:100

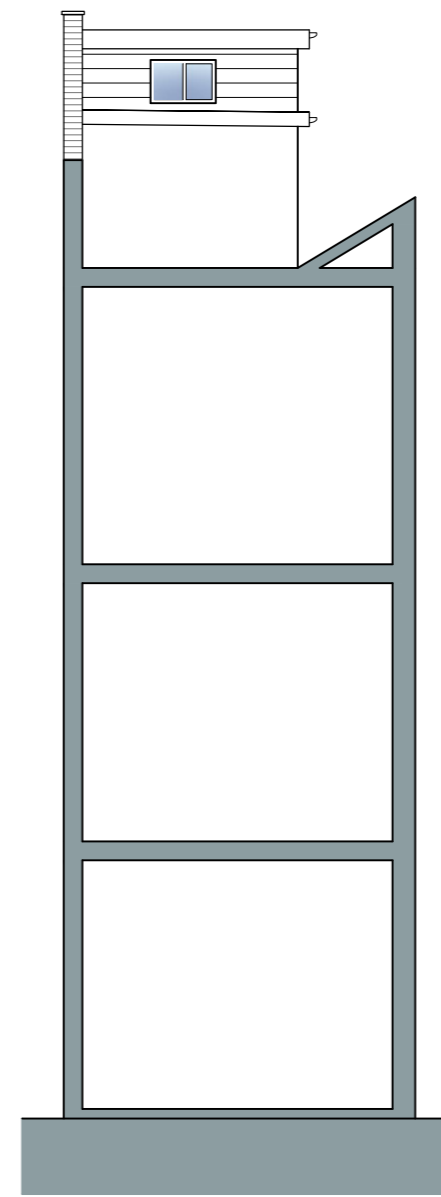

rear section
scale 1:100

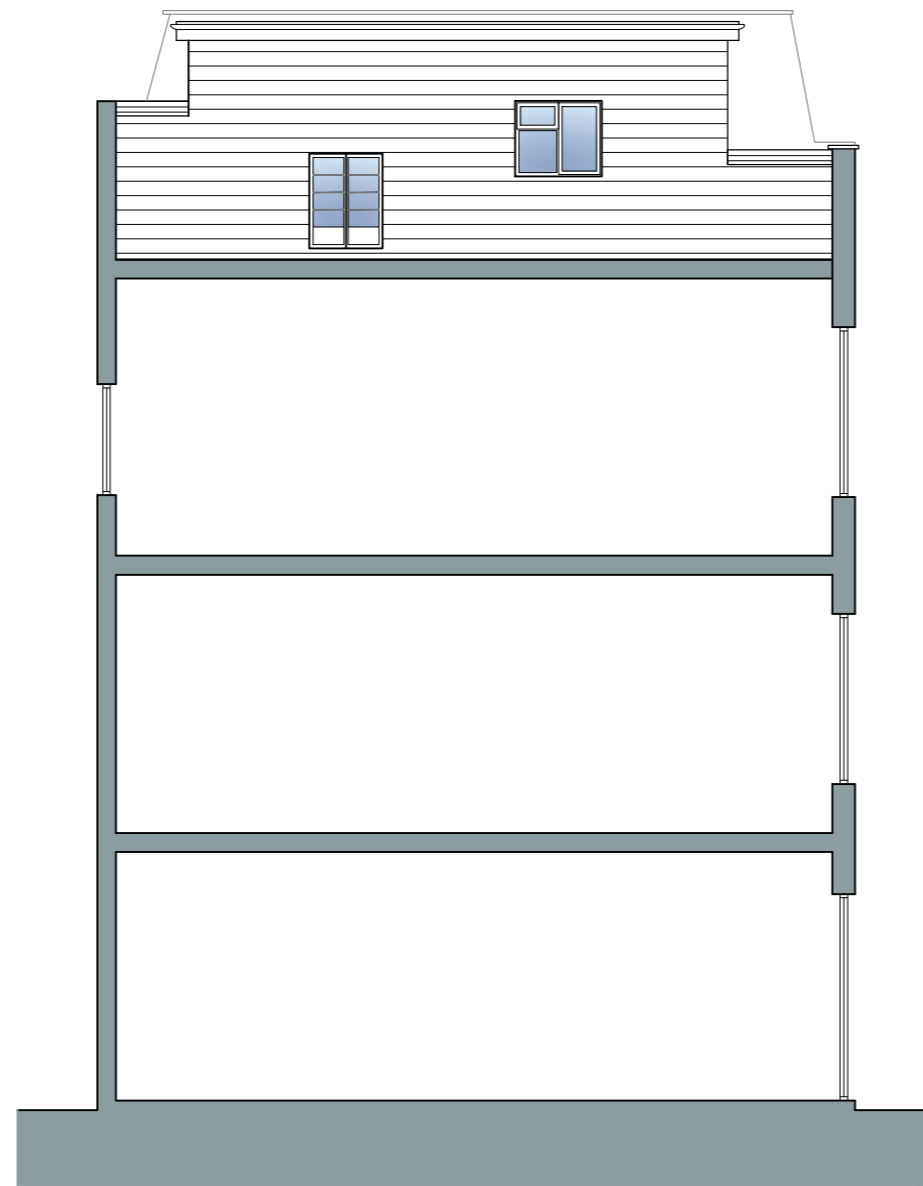

side elevation
(from neighbouring building)
scale 1:100



Notes:
This drawing is for planning purposes only.
Do **NOT** scale this drawing for construction purposes.

CLIENT: Young Park						
PROJECT: Retrospective Roof Extension at 115 Praed Street, Tyburnia, London, W2 1RL						
TITLE: Existing Elevations						
DATE: Nov 2023	SCALE: 1:100	SIZE: A2	DRAWN BY: MM	PLANNER: Silas	DRAWING STATUS: Planning	Version: V01