




Proposed Side Elevation  
1:50

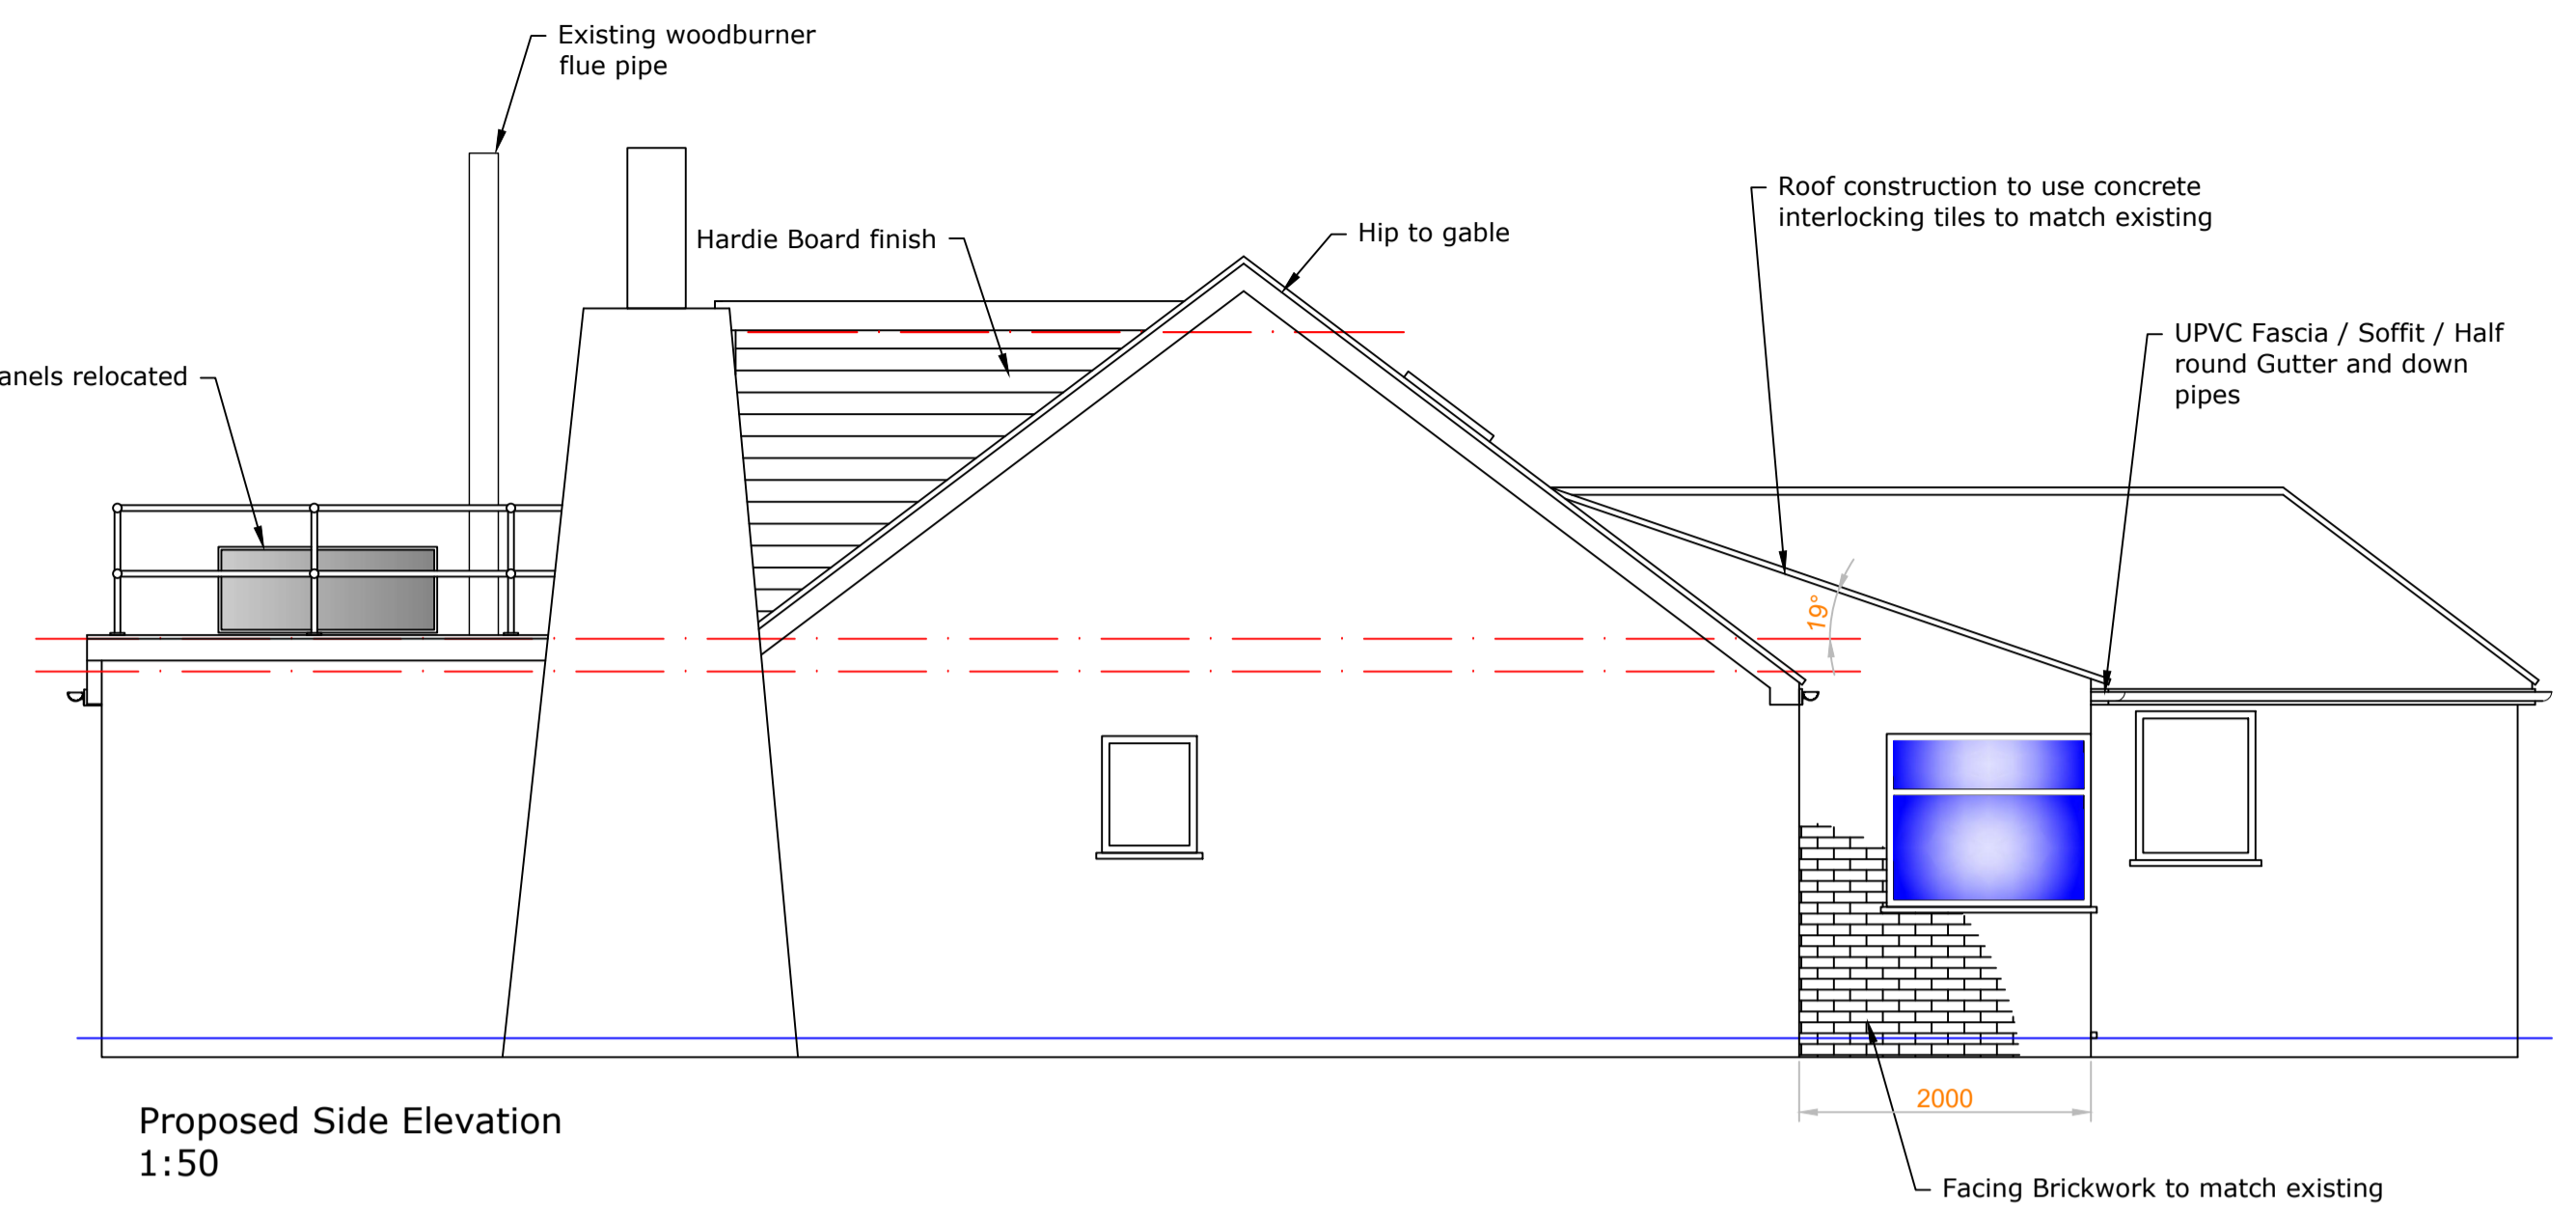


Proposed Side Elevation  
1:50

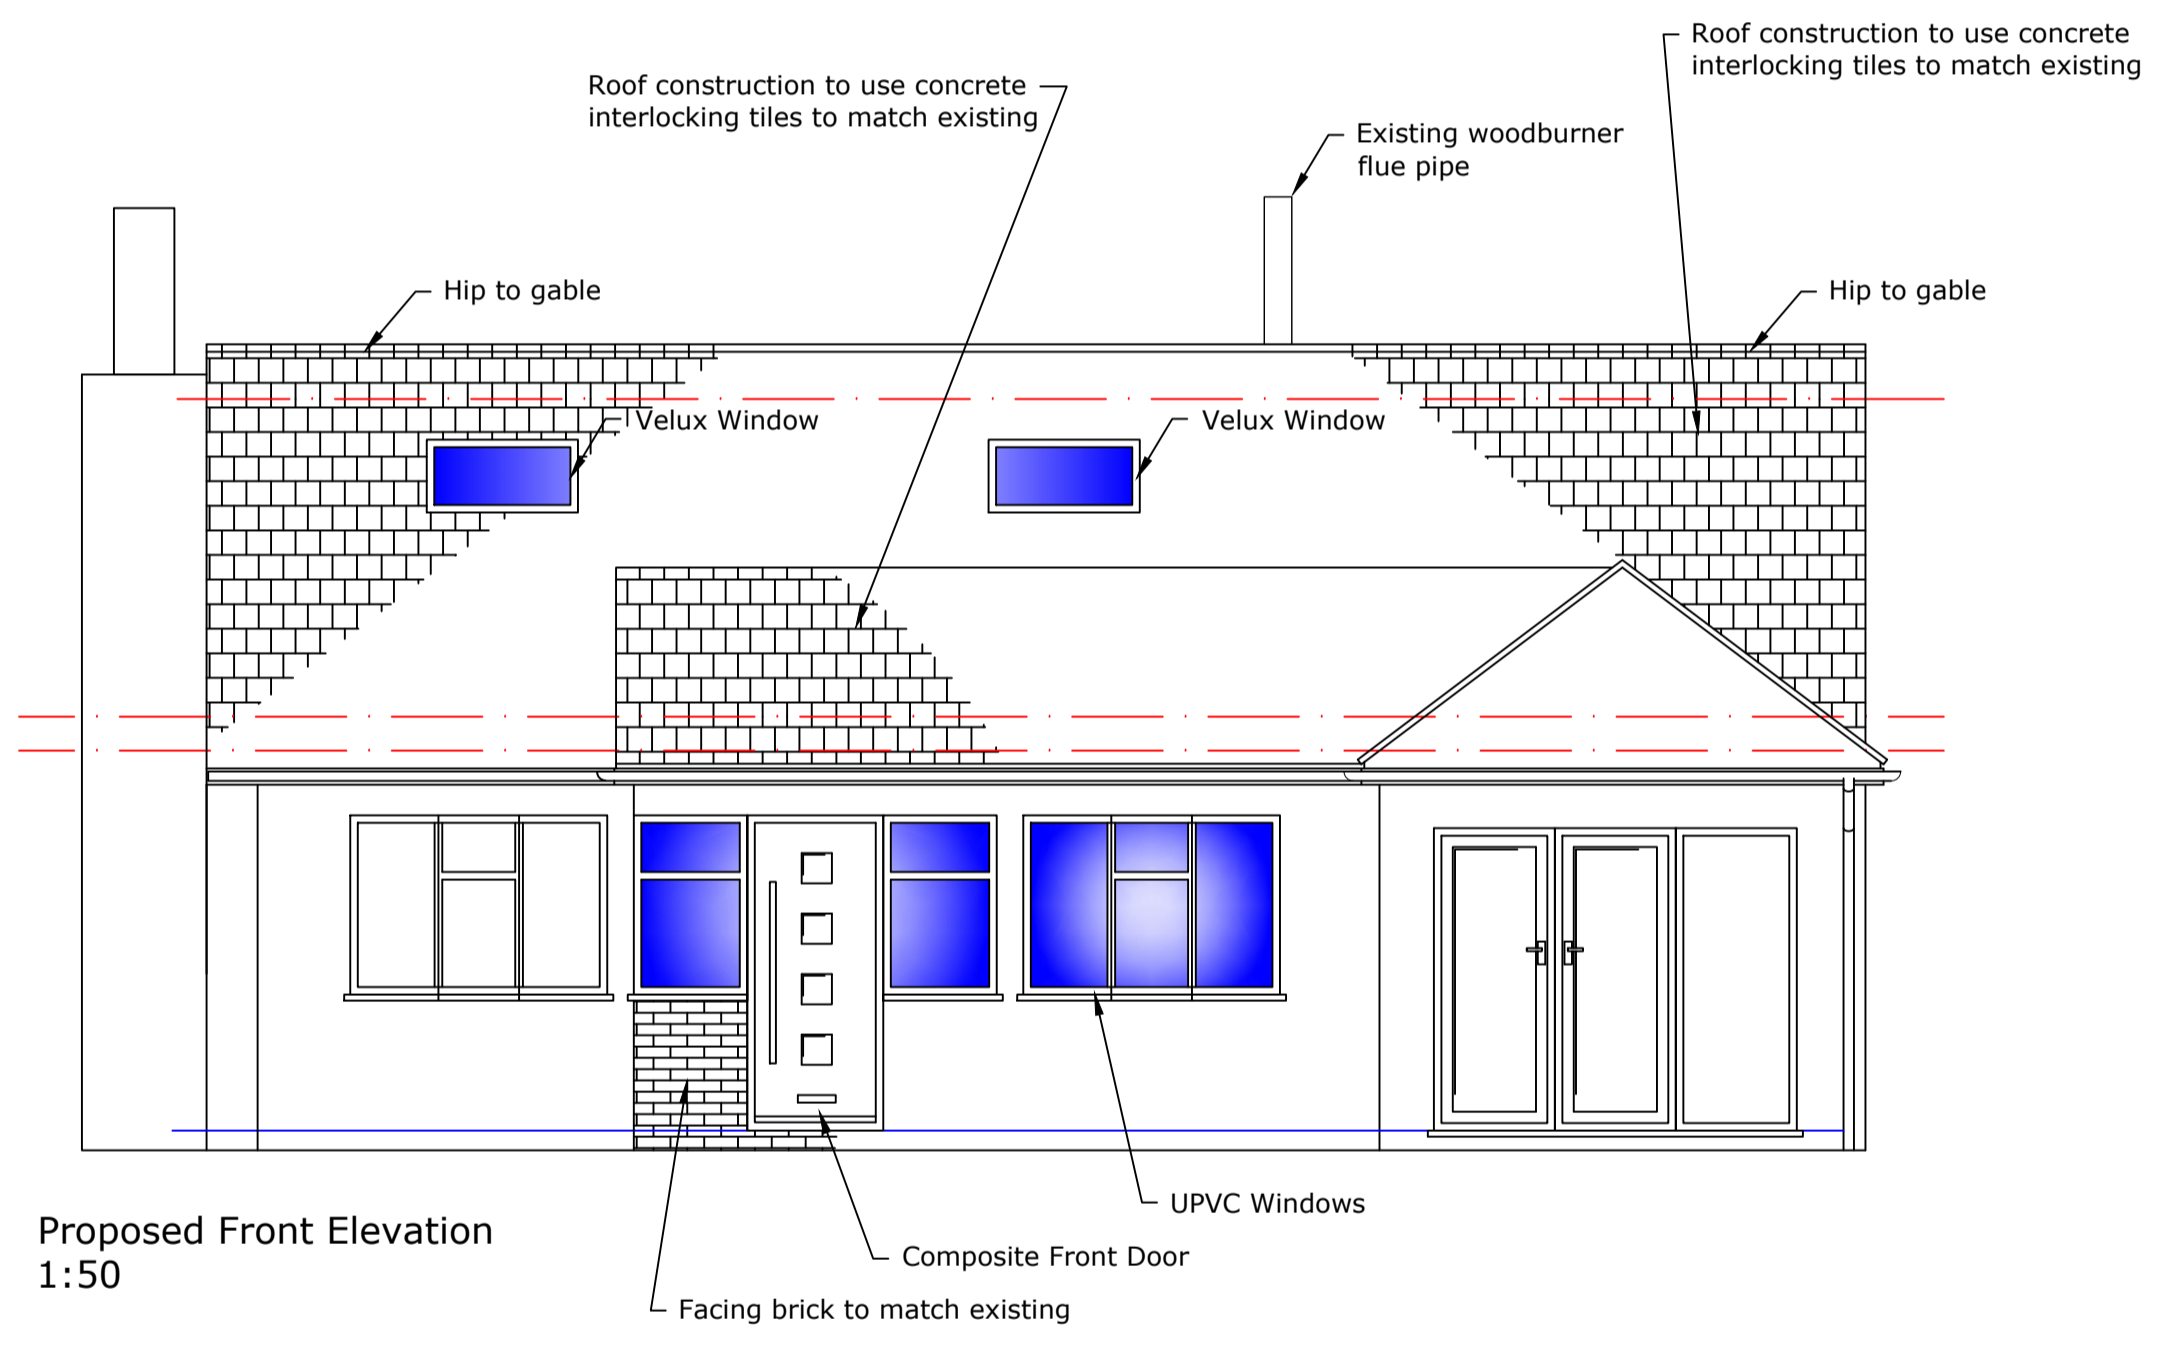


Proposed Front Elevation  
1:50

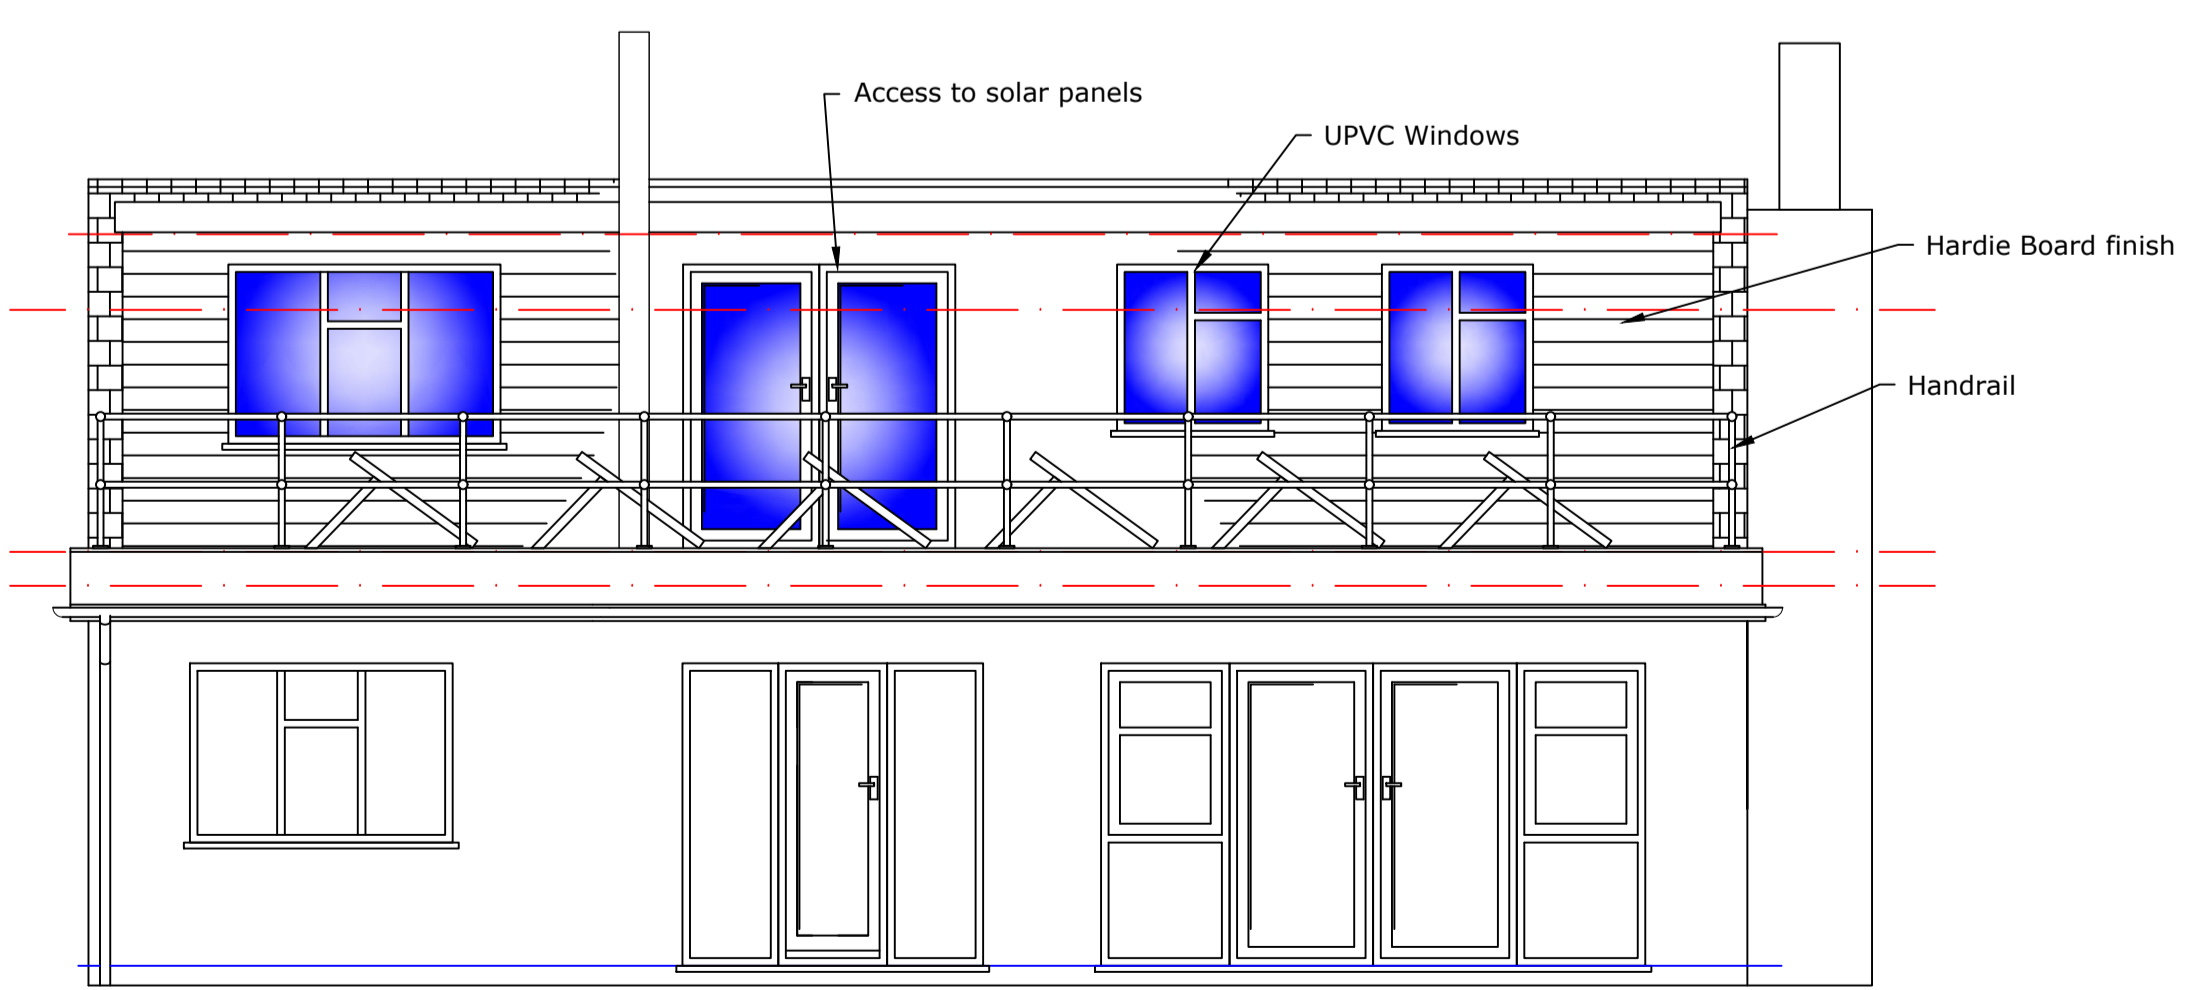

Proposed Rear Elevation  
1:50

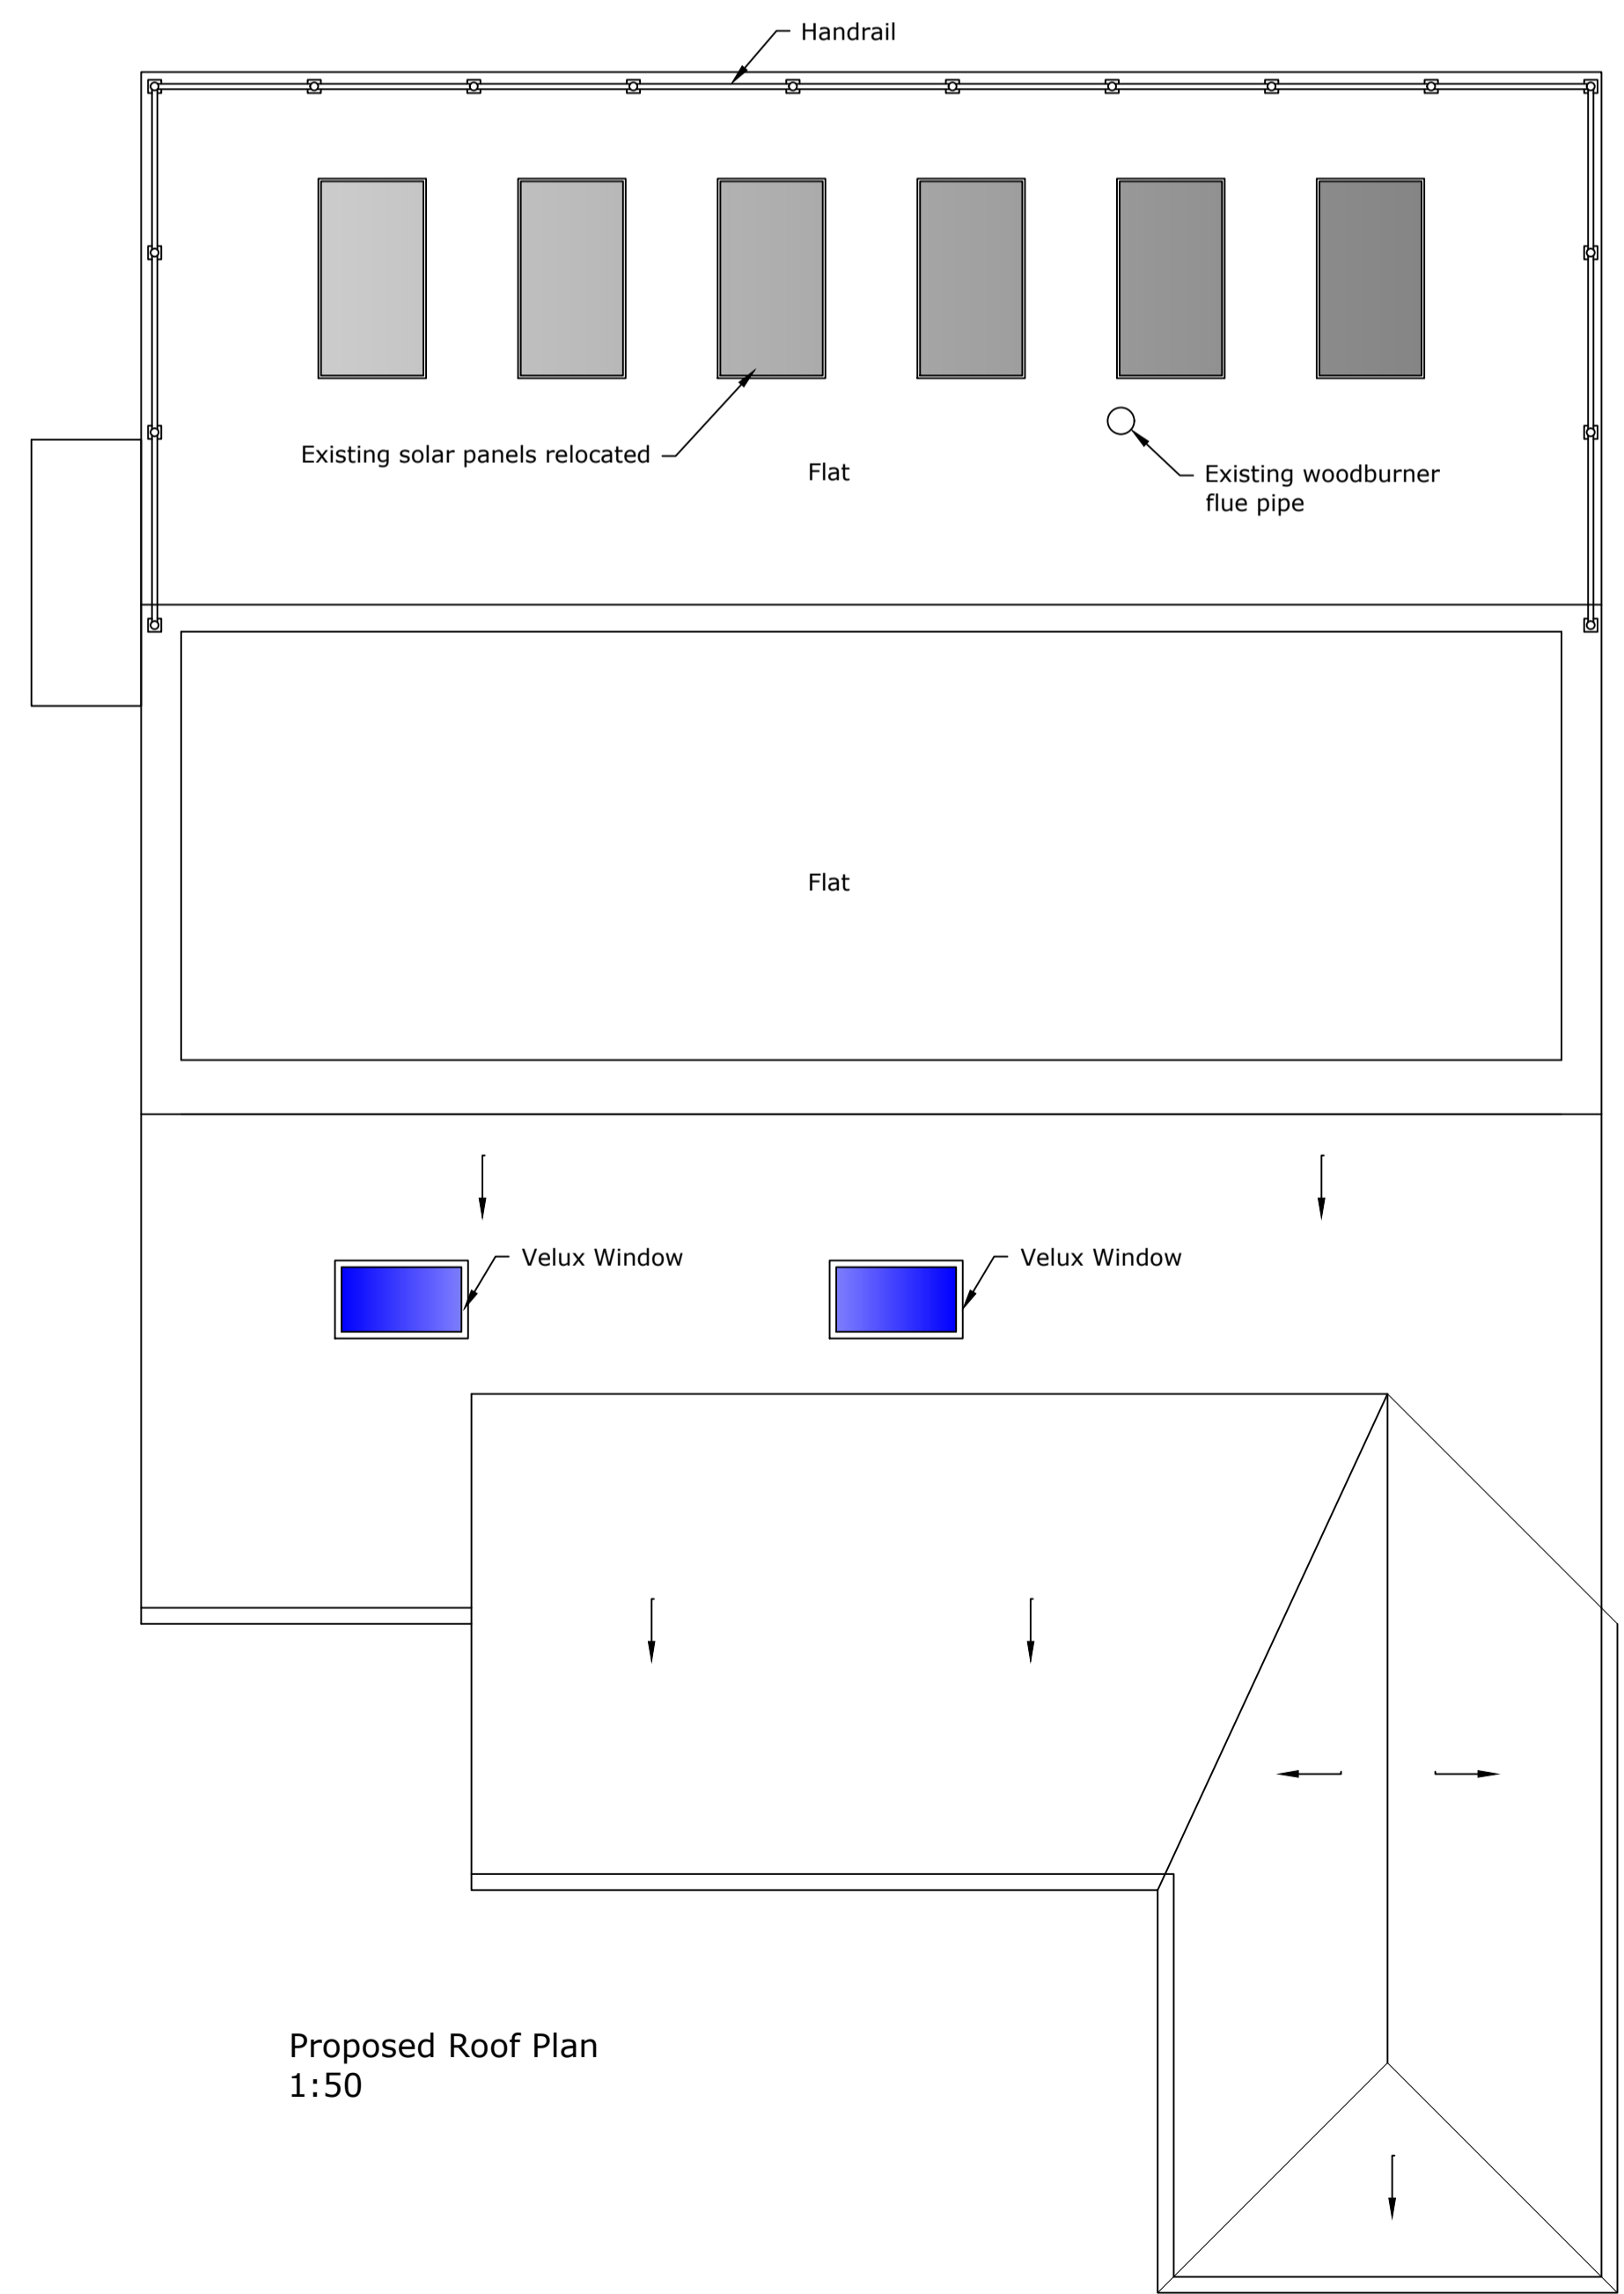

Proposed Roof Plan  
1:50

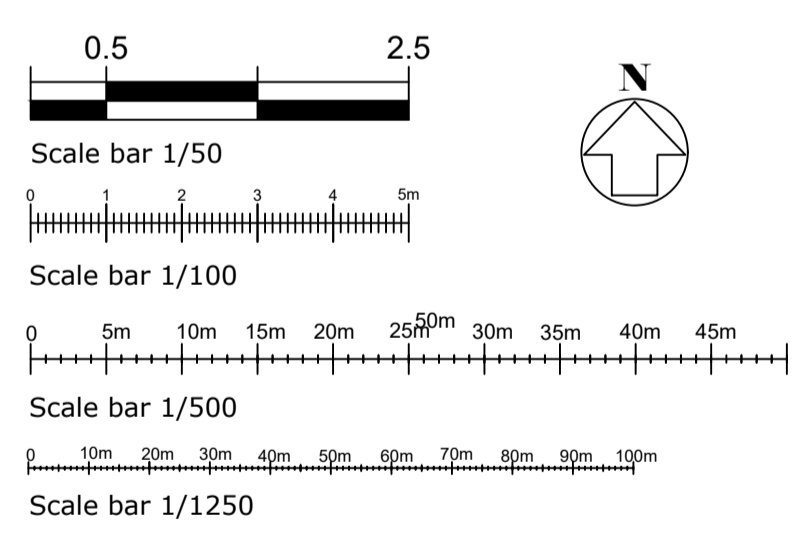

61 The Stewarts  
Bishops Stortford  
Herts CM23 2NU  
01279 491285  
(M) 07745519370  
enquiry@hertsessexplanning.com  
www.hertsessexplanning.com



Date 13.02.2024 Drawn NM Checked PAH Scale

Title **6 Honeymeade  
Sawbridgeworth  
Herts CM21 0AR**

Project **Loft Conversion, Front Porch  
& Internal alterations**

Drawing Number **6-Honey-Plan-002** Sht. 1 of 1 Rev B

Printed at A1