



SOUTH WEST ELEVATION - EXISTING

SCALE 1:100

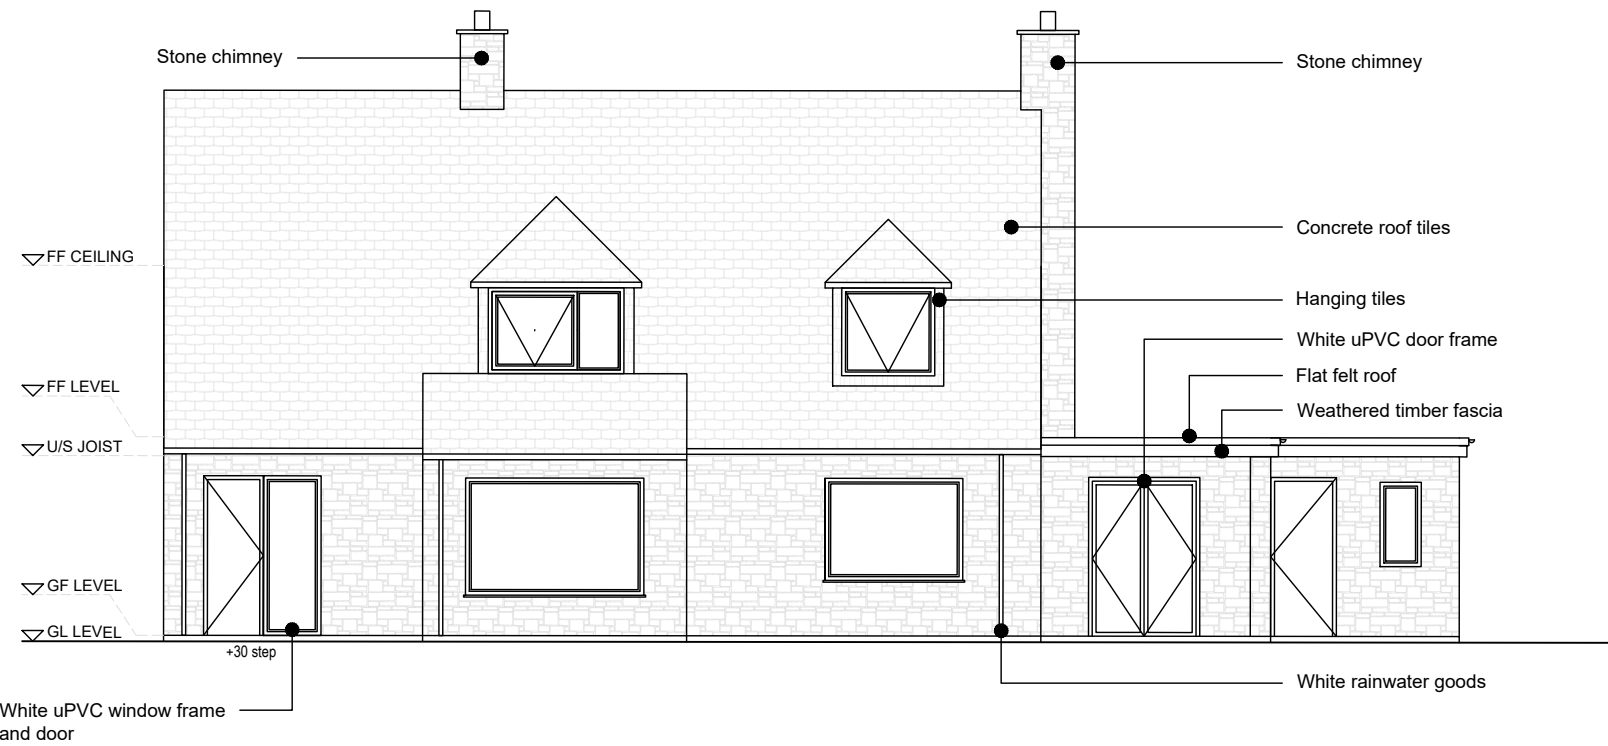

SOUTH WEST ELEVATION - EXISTING

SCALE 1:100

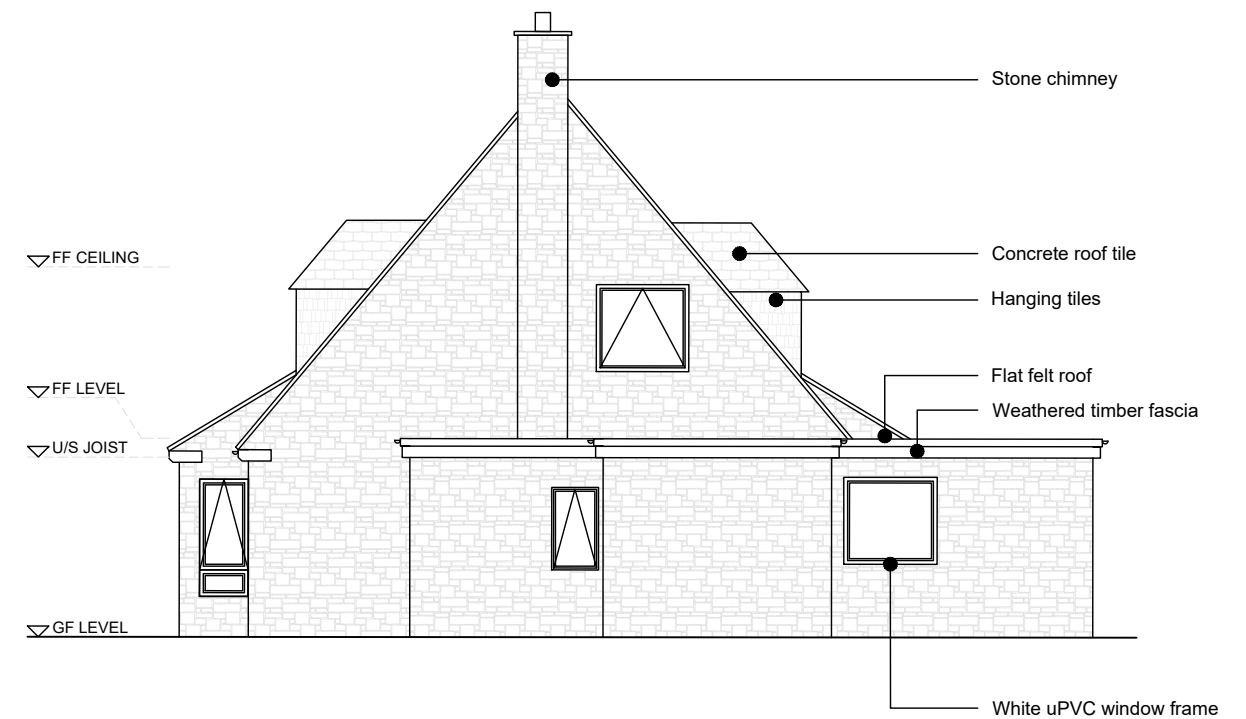

SOUTH WEST ELEVATION - EXISTING


SCALE 1:100

PROJECT	Dormer Cottage, Coates Side Extension		
DRAWING	Elevations Existing	DRAWING NO. 013	REV. -
DATE	20.12.22	SCALE as noted @ A3	DRAWN TH CHECKED MC

PLANNING

NOTE:
The level of information in this drawing is issued for PLANNING only. The information shown should not be used for any other purpose (such as building regulations, costing or construction) unless permission is expressly given by client/architect. To be read in conjunction with Civil and Structural and MEP information. Rights for party wall and rights of light lies with the client. A specialist measured survey has not been carried out on the site. All dimensions should be checked on site. Illustrated material subject to copyright

REV.	AUTHOR:	DATE:	DESCRIPTION:
-	-	-	-
-	-	-	-
-	-	-	-
-	-	-	-

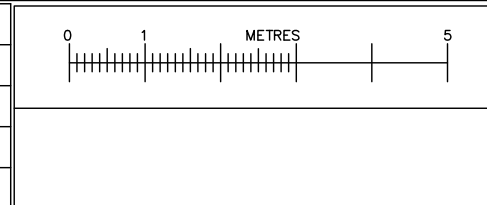

10 - 12 Gloucester Rd,
Third Floor,
Bristol,
BS7 8AE

Tel: 01173 634033
hello@cryerandcoe.co.uk
www.cryerandcoe.co.uk

Cryer&Coe architects