
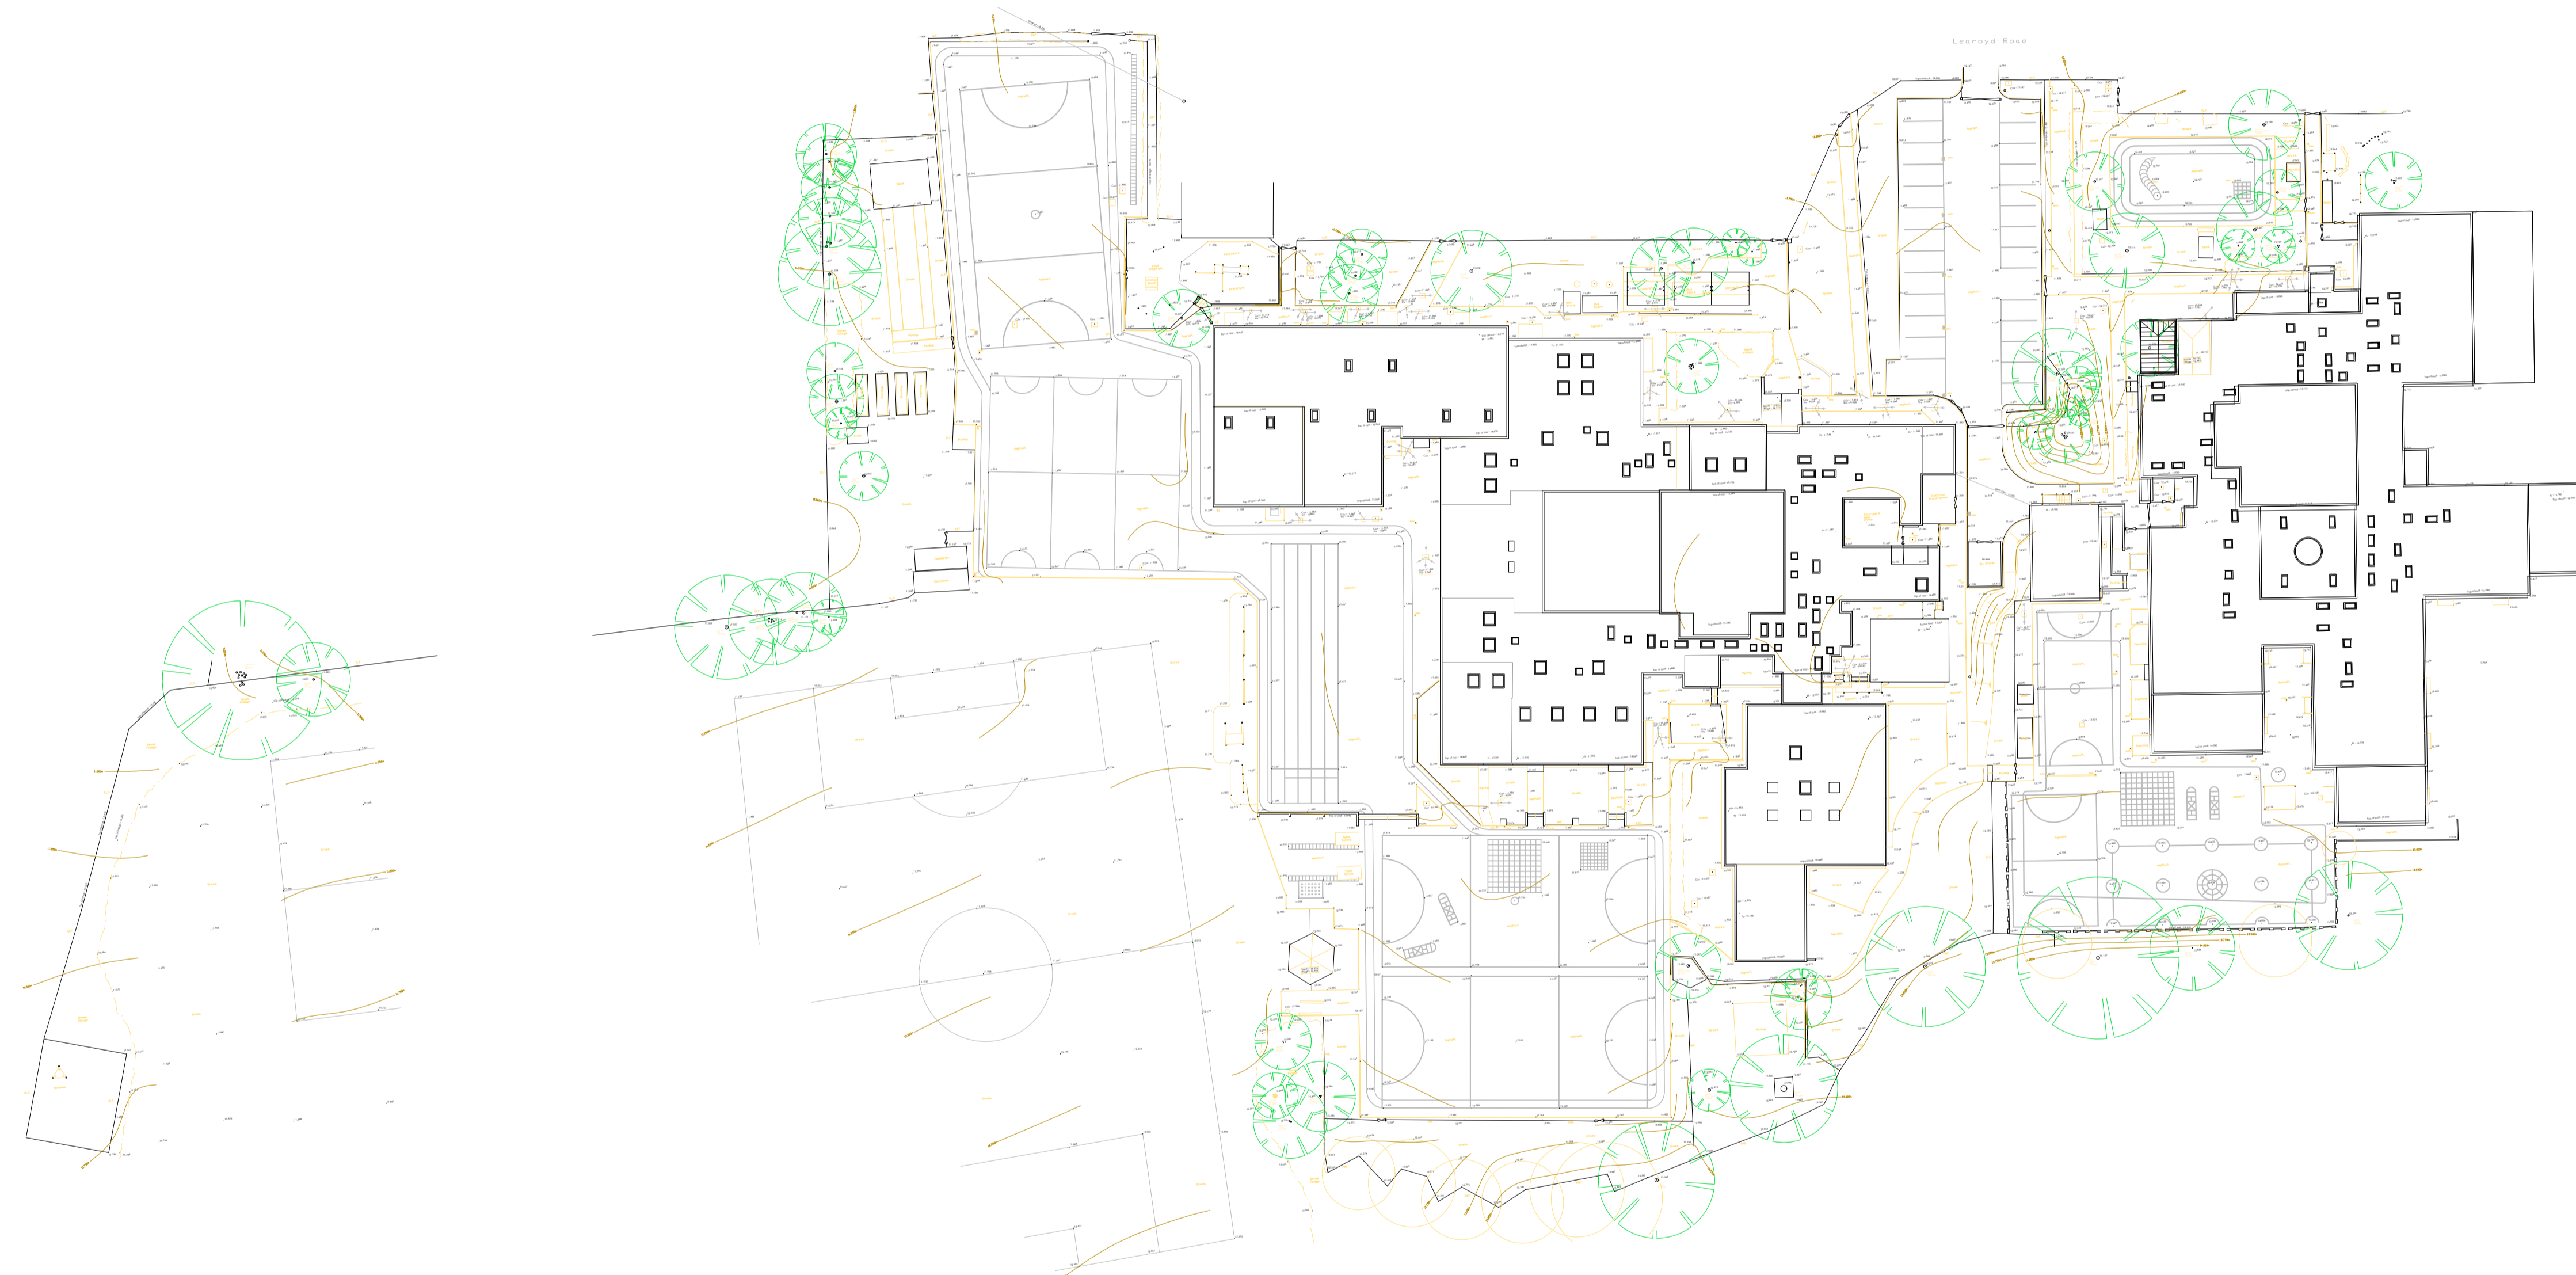


NOTES

Coomber Associates Ltd cannot warrant the accuracy of property boundary lines. Do not scale from drawings. Contractors/subcontractors must obtain site dimensions prior to manufacturing. This drawing is COPYRIGHT and it may not be reproduced without the permission of CoomberAssociates Ltd

LEGEND

Actual size @ A1

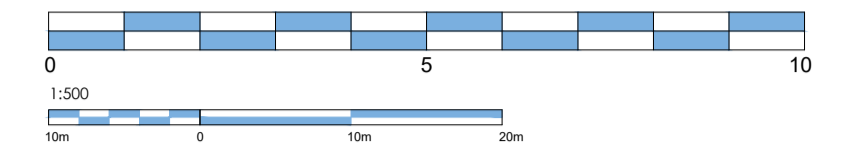

SITE PLAN
SCALE @ 1/500

No	Details	Date	By

PROPOSED SLCN PROVISION
CANFORD HEATH JUNIOR SCHOOL
LEAROYD ROAD
CANFORD HEATH
BH17 8PJ

EXISTING SITE / BLOCK PLAN

Scale AS SHOWN @ A1	Drawn by DR
Date February 2024	Checked OC
Dwg 581 - P - 102	Revision -