
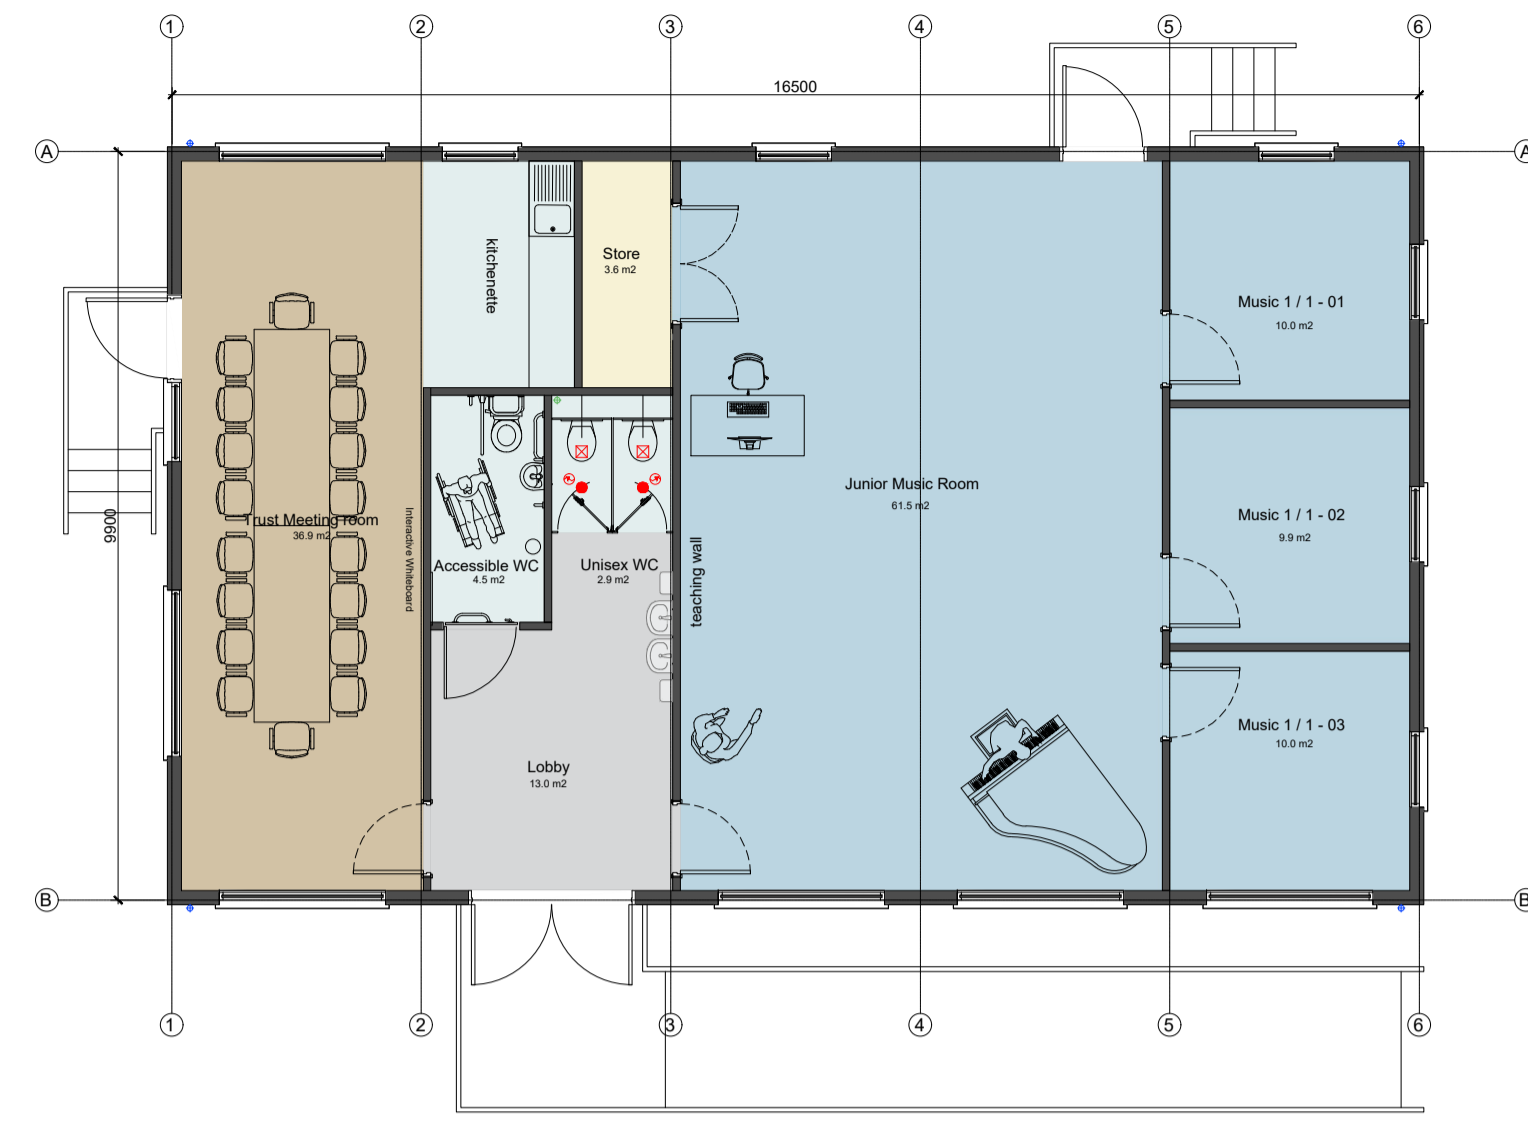


**NOTES**

Coomber Associates Ltd cannot warrant the accuracy of property boundary lines. Do not scale from drawings. Contractors/subcontractors must obtain site dimensions prior to manufacturing. This drawing is COPYRIGHT and it may not be reproduced without the permission of CoomberAssociates Ltd

**LEGEND**


Actual size @ A1

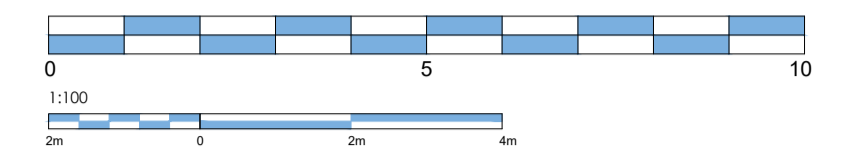


**FLOOR PLAN**  
SCALE @ 1/100



**SOUTH ELEVATION**  
SCALE @ 1/100

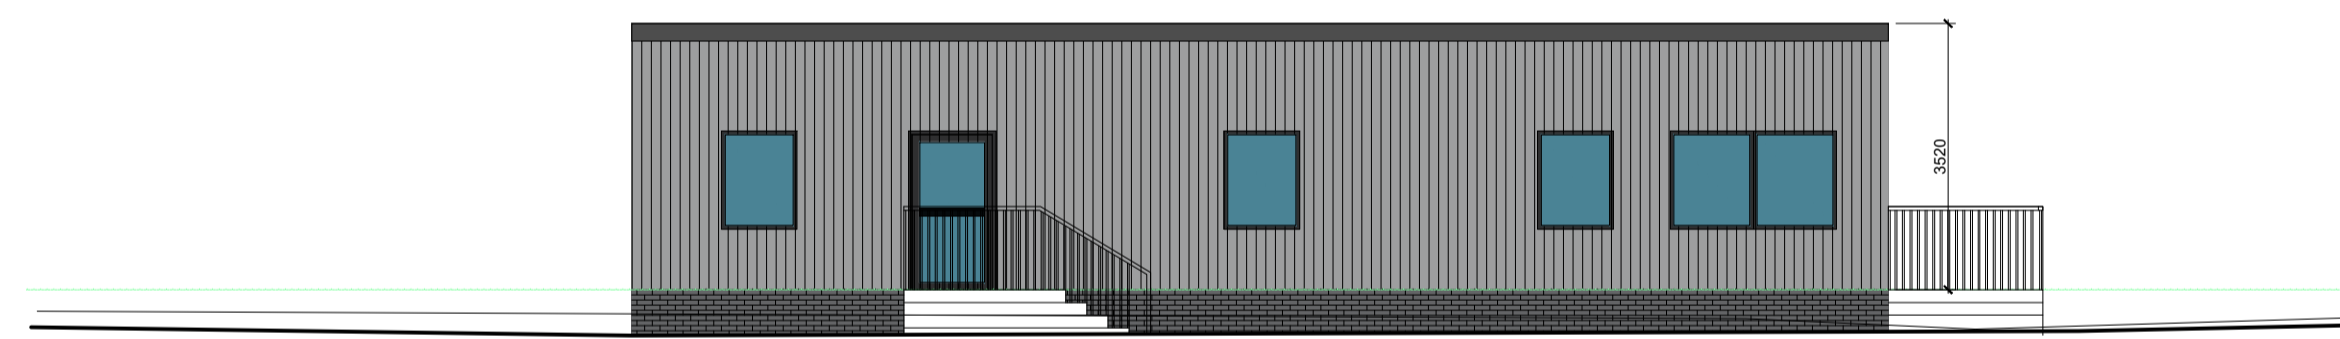

**WEST ELEVATION**  
SCALE @ 1/100

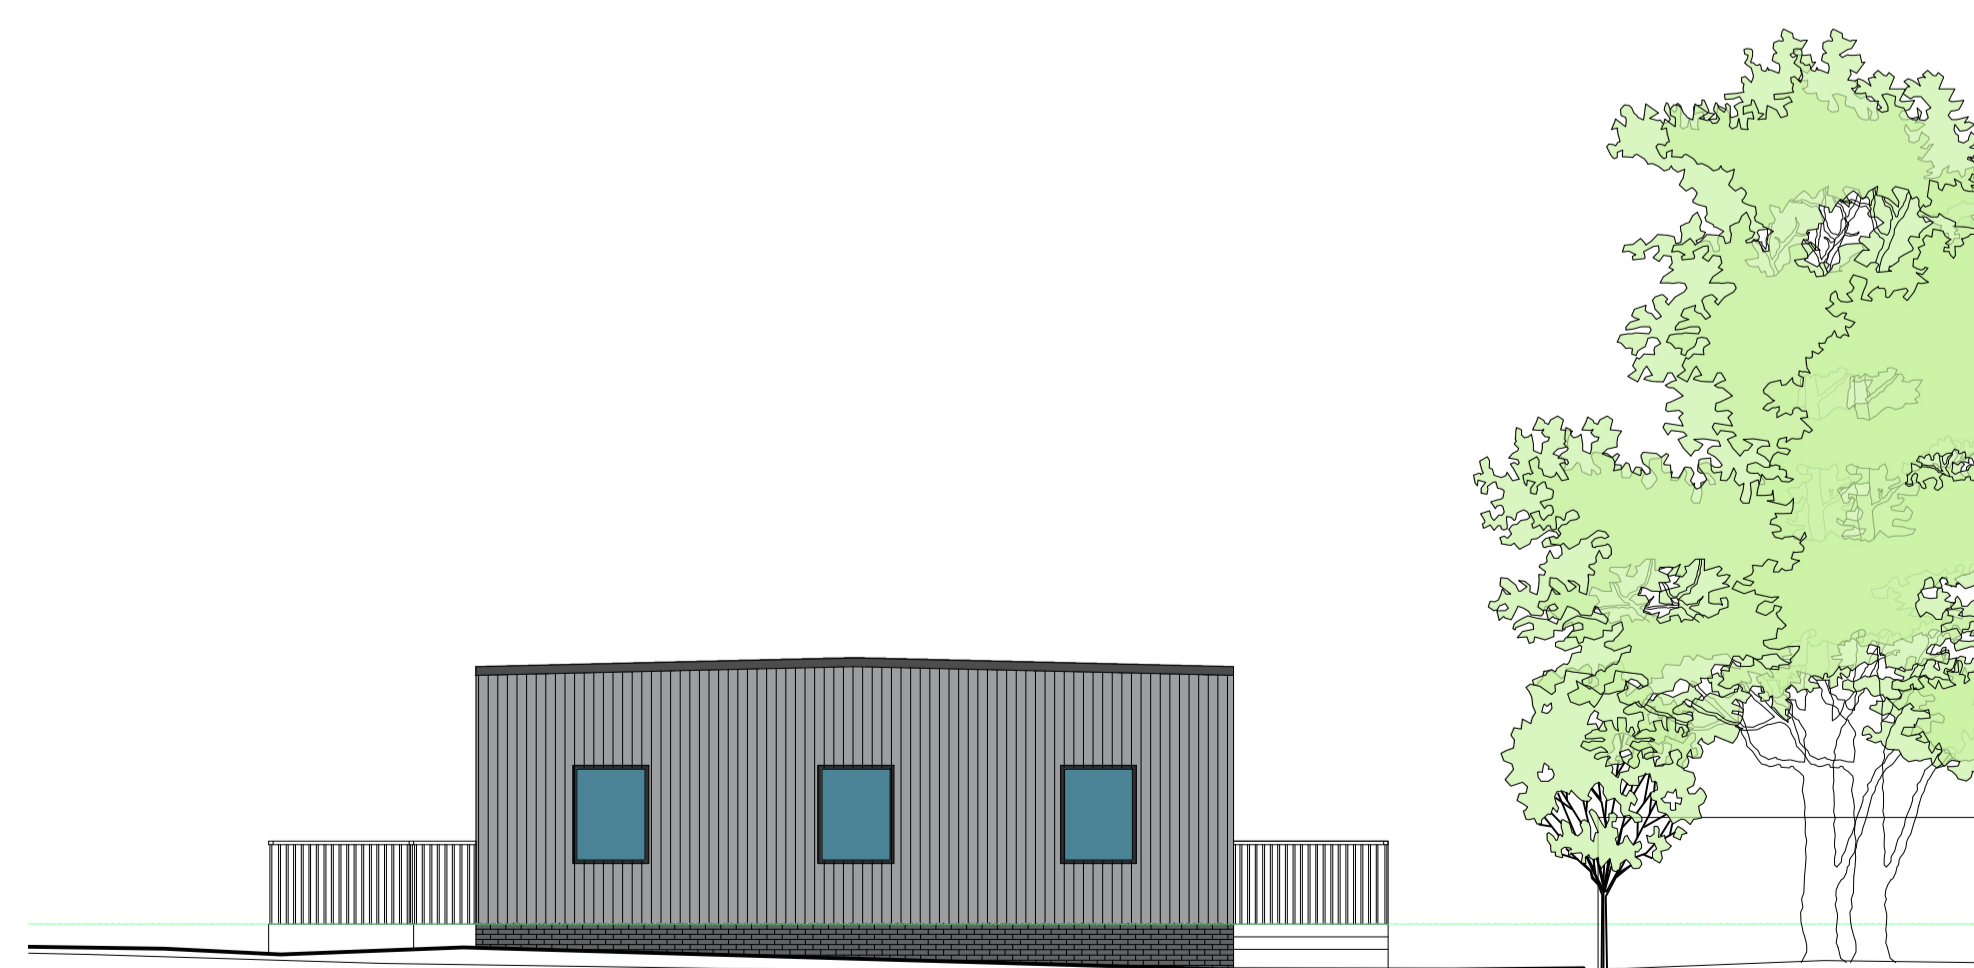

**NORTH ELEVATION**  
SCALE @ 1/100



**EAST ELEVATION**  
SCALE @ 1/100

No	Details	Date	By

**PROPOSED SLCN PROVISION**  
CANFORD HEATH JUNIOR SCHOOL  
LEAROYD ROAD  
CANFORD HEATH  
BH17 8PJ

**PROPOSED MODULAR BUILDING**  
PLANS AND ELEVATIONS

Scale AS SHOWN @ A1  
Date February 2024

Drawn by DR  
Checked OC

Dwg 581 - P - 105

Revision -