



**PROPOSED FRONT/EAST ELEVATION 1:100**

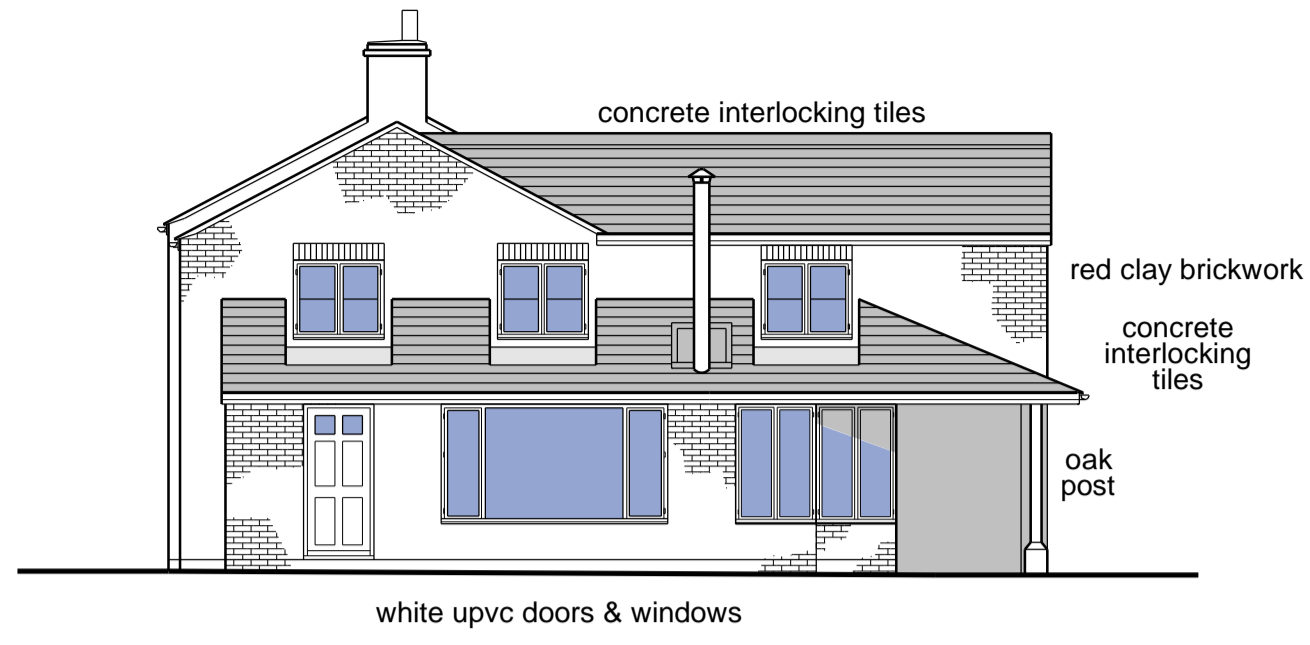


**PROPOSED SIDE/NORTH ELEVATION 1:100**




**PROPOSED REAR/WEST ELEVATION 1:100**

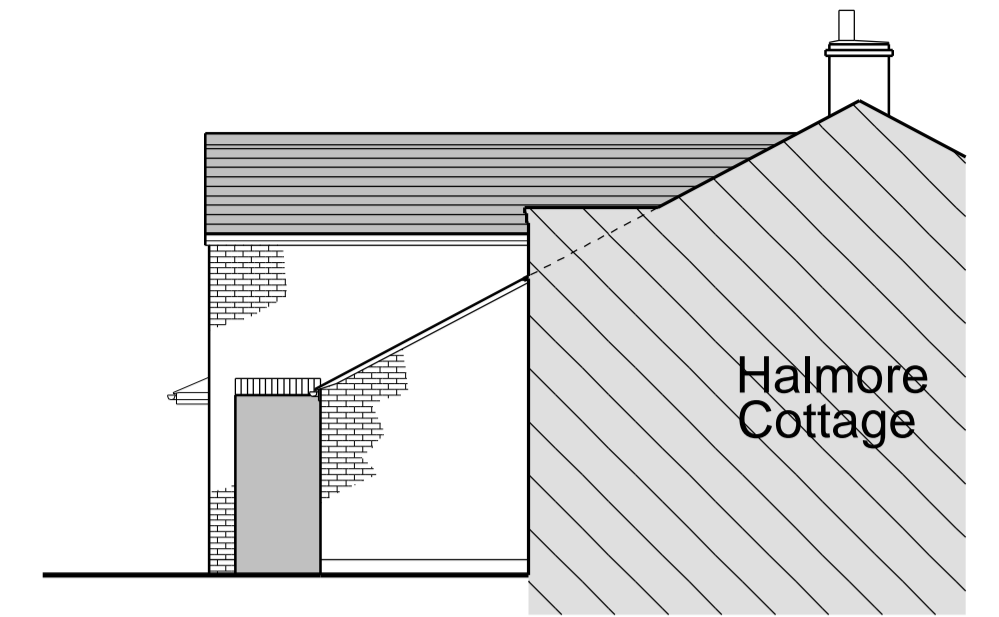


**PROPOSED SIDE/SOUTH ELEVATION 1:100**

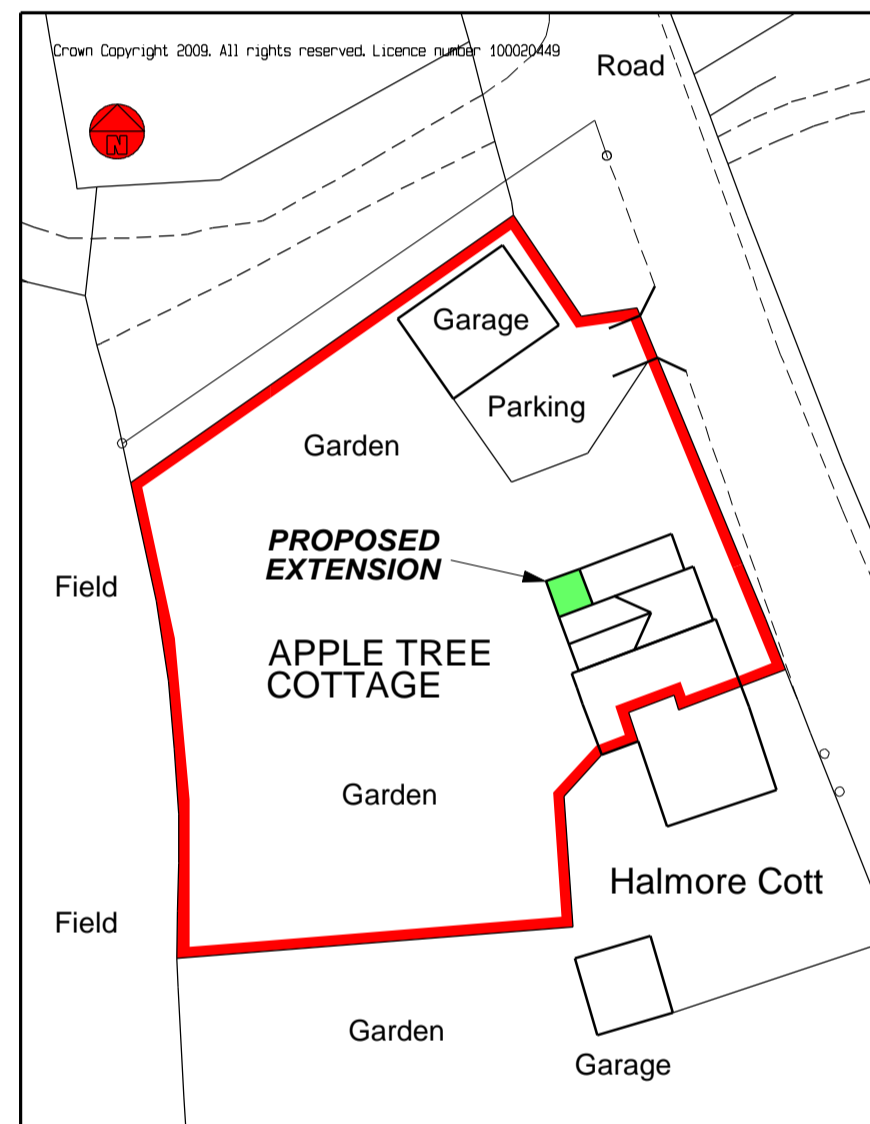


**PROPOSED SITE BLOCK PLAN 1:500**

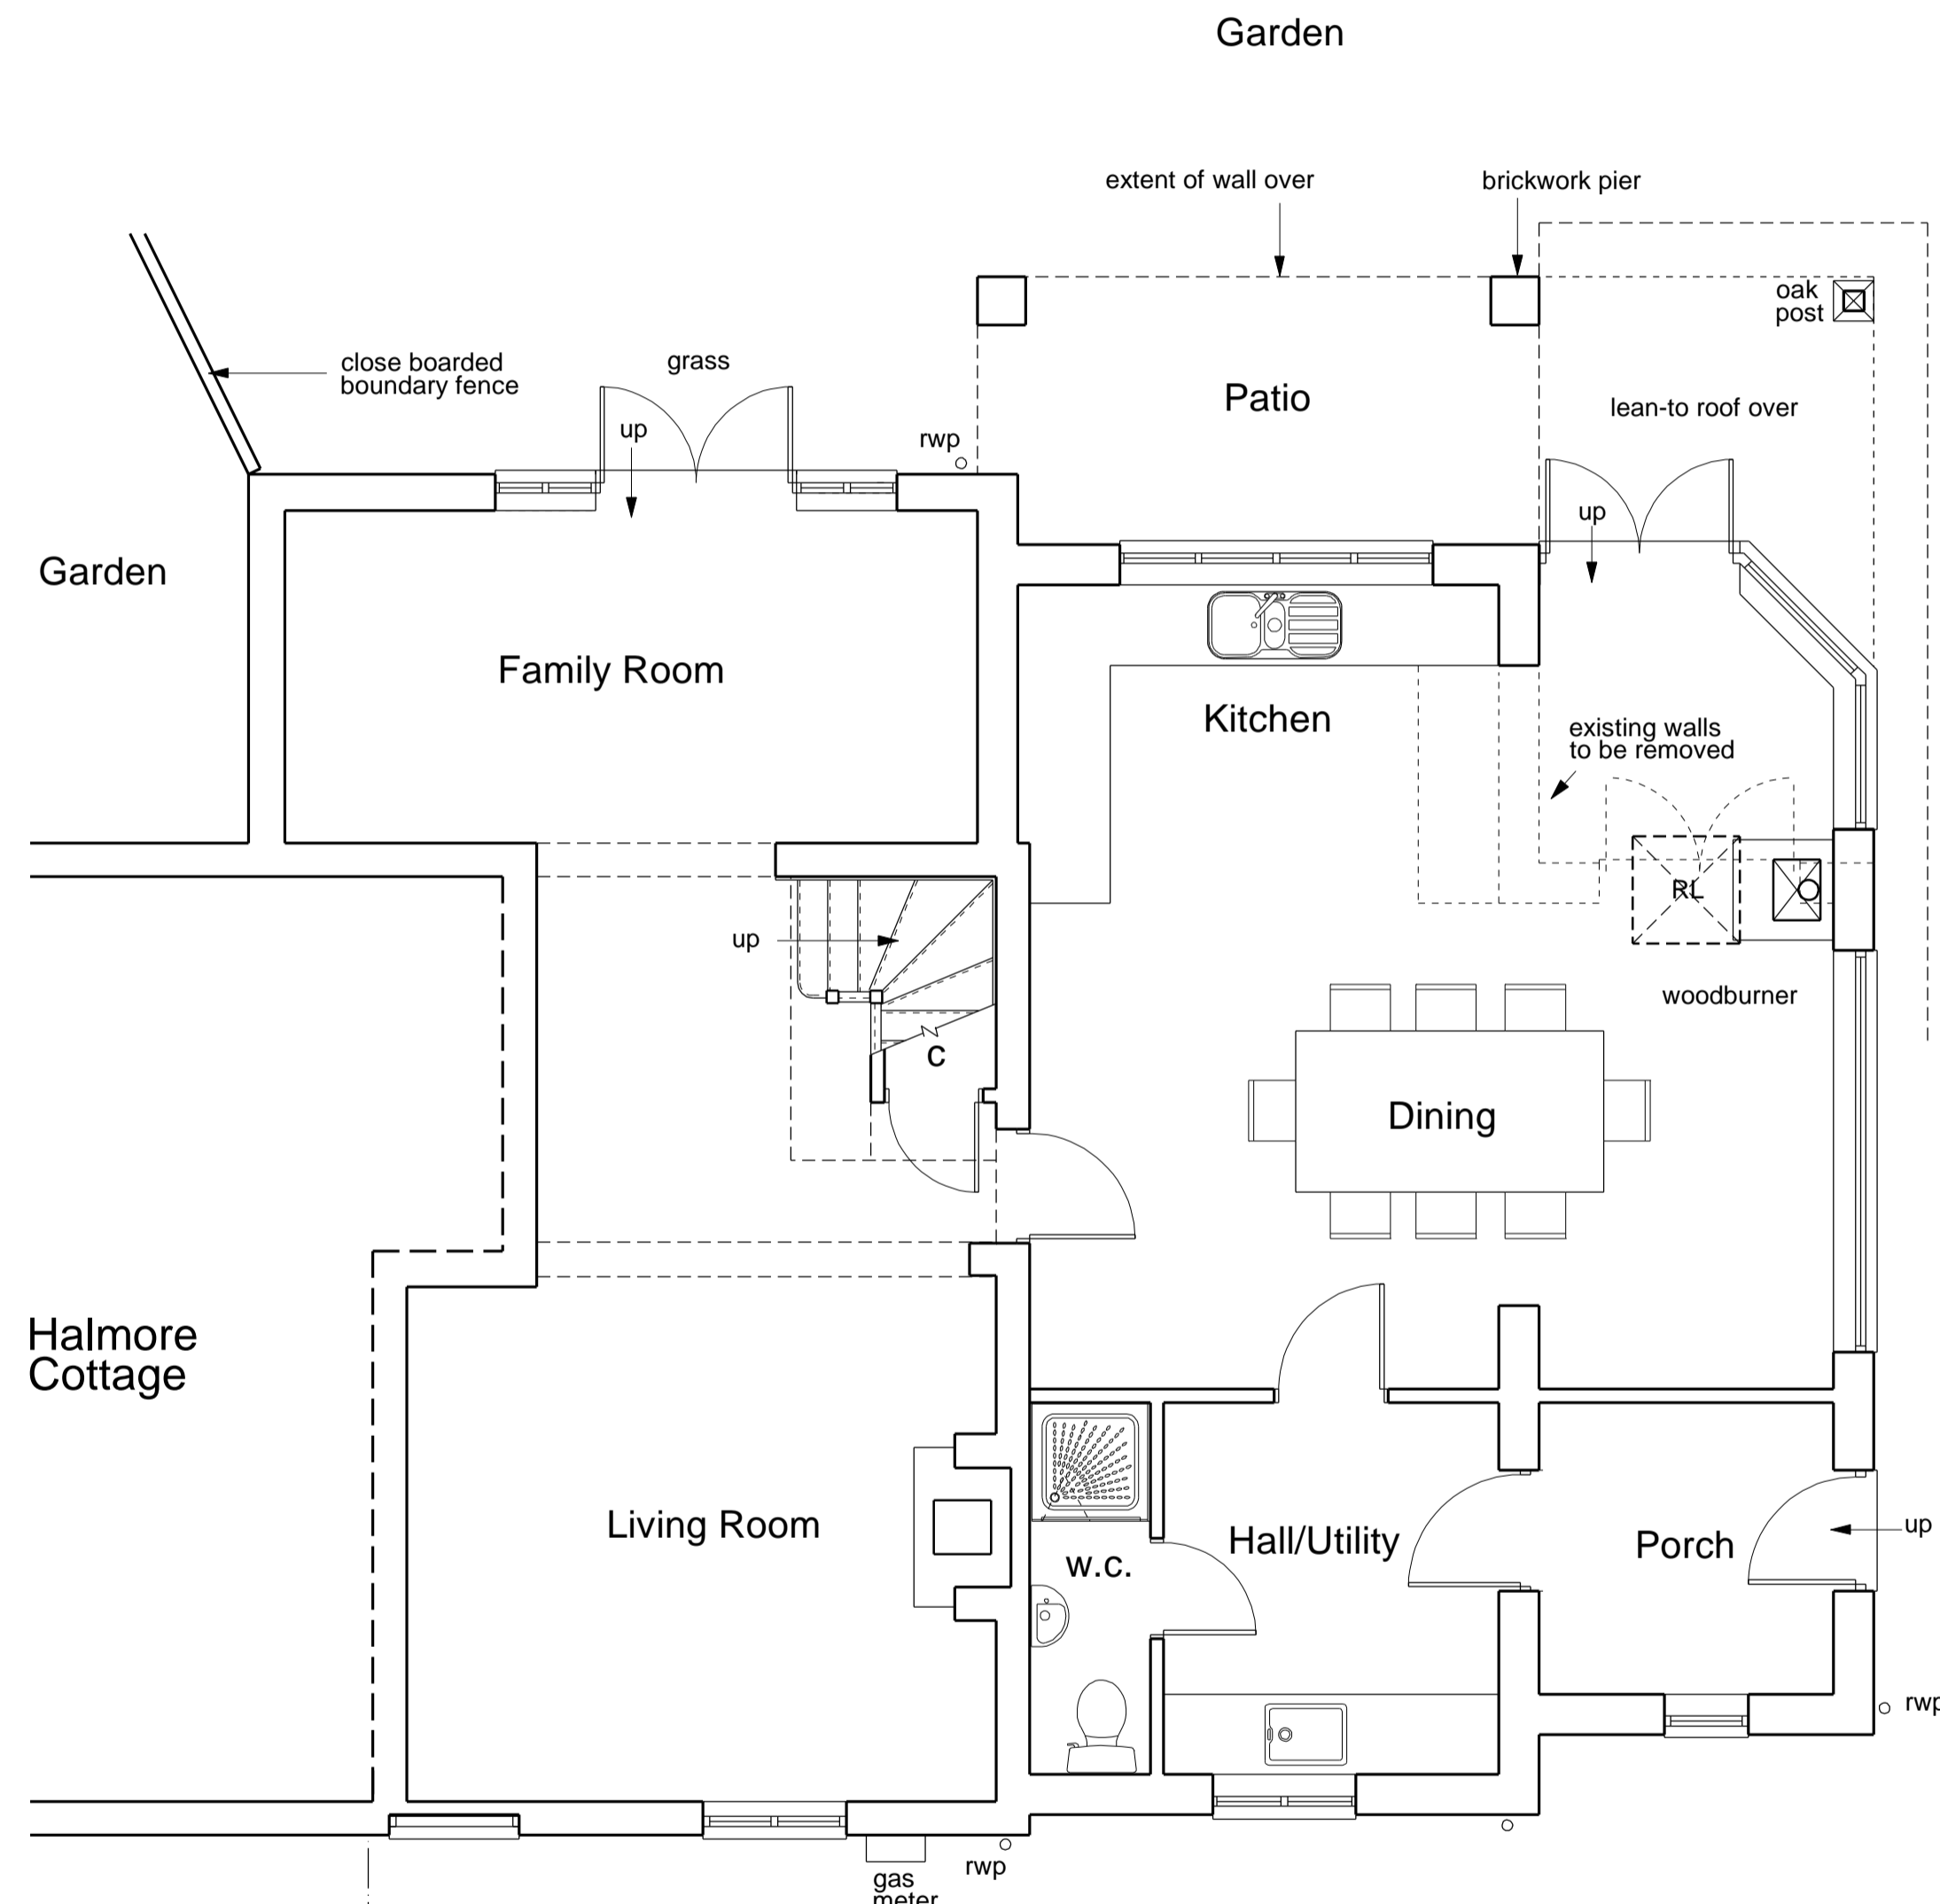

**PROPOSED GROUND FLOOR PLAN 1:50**

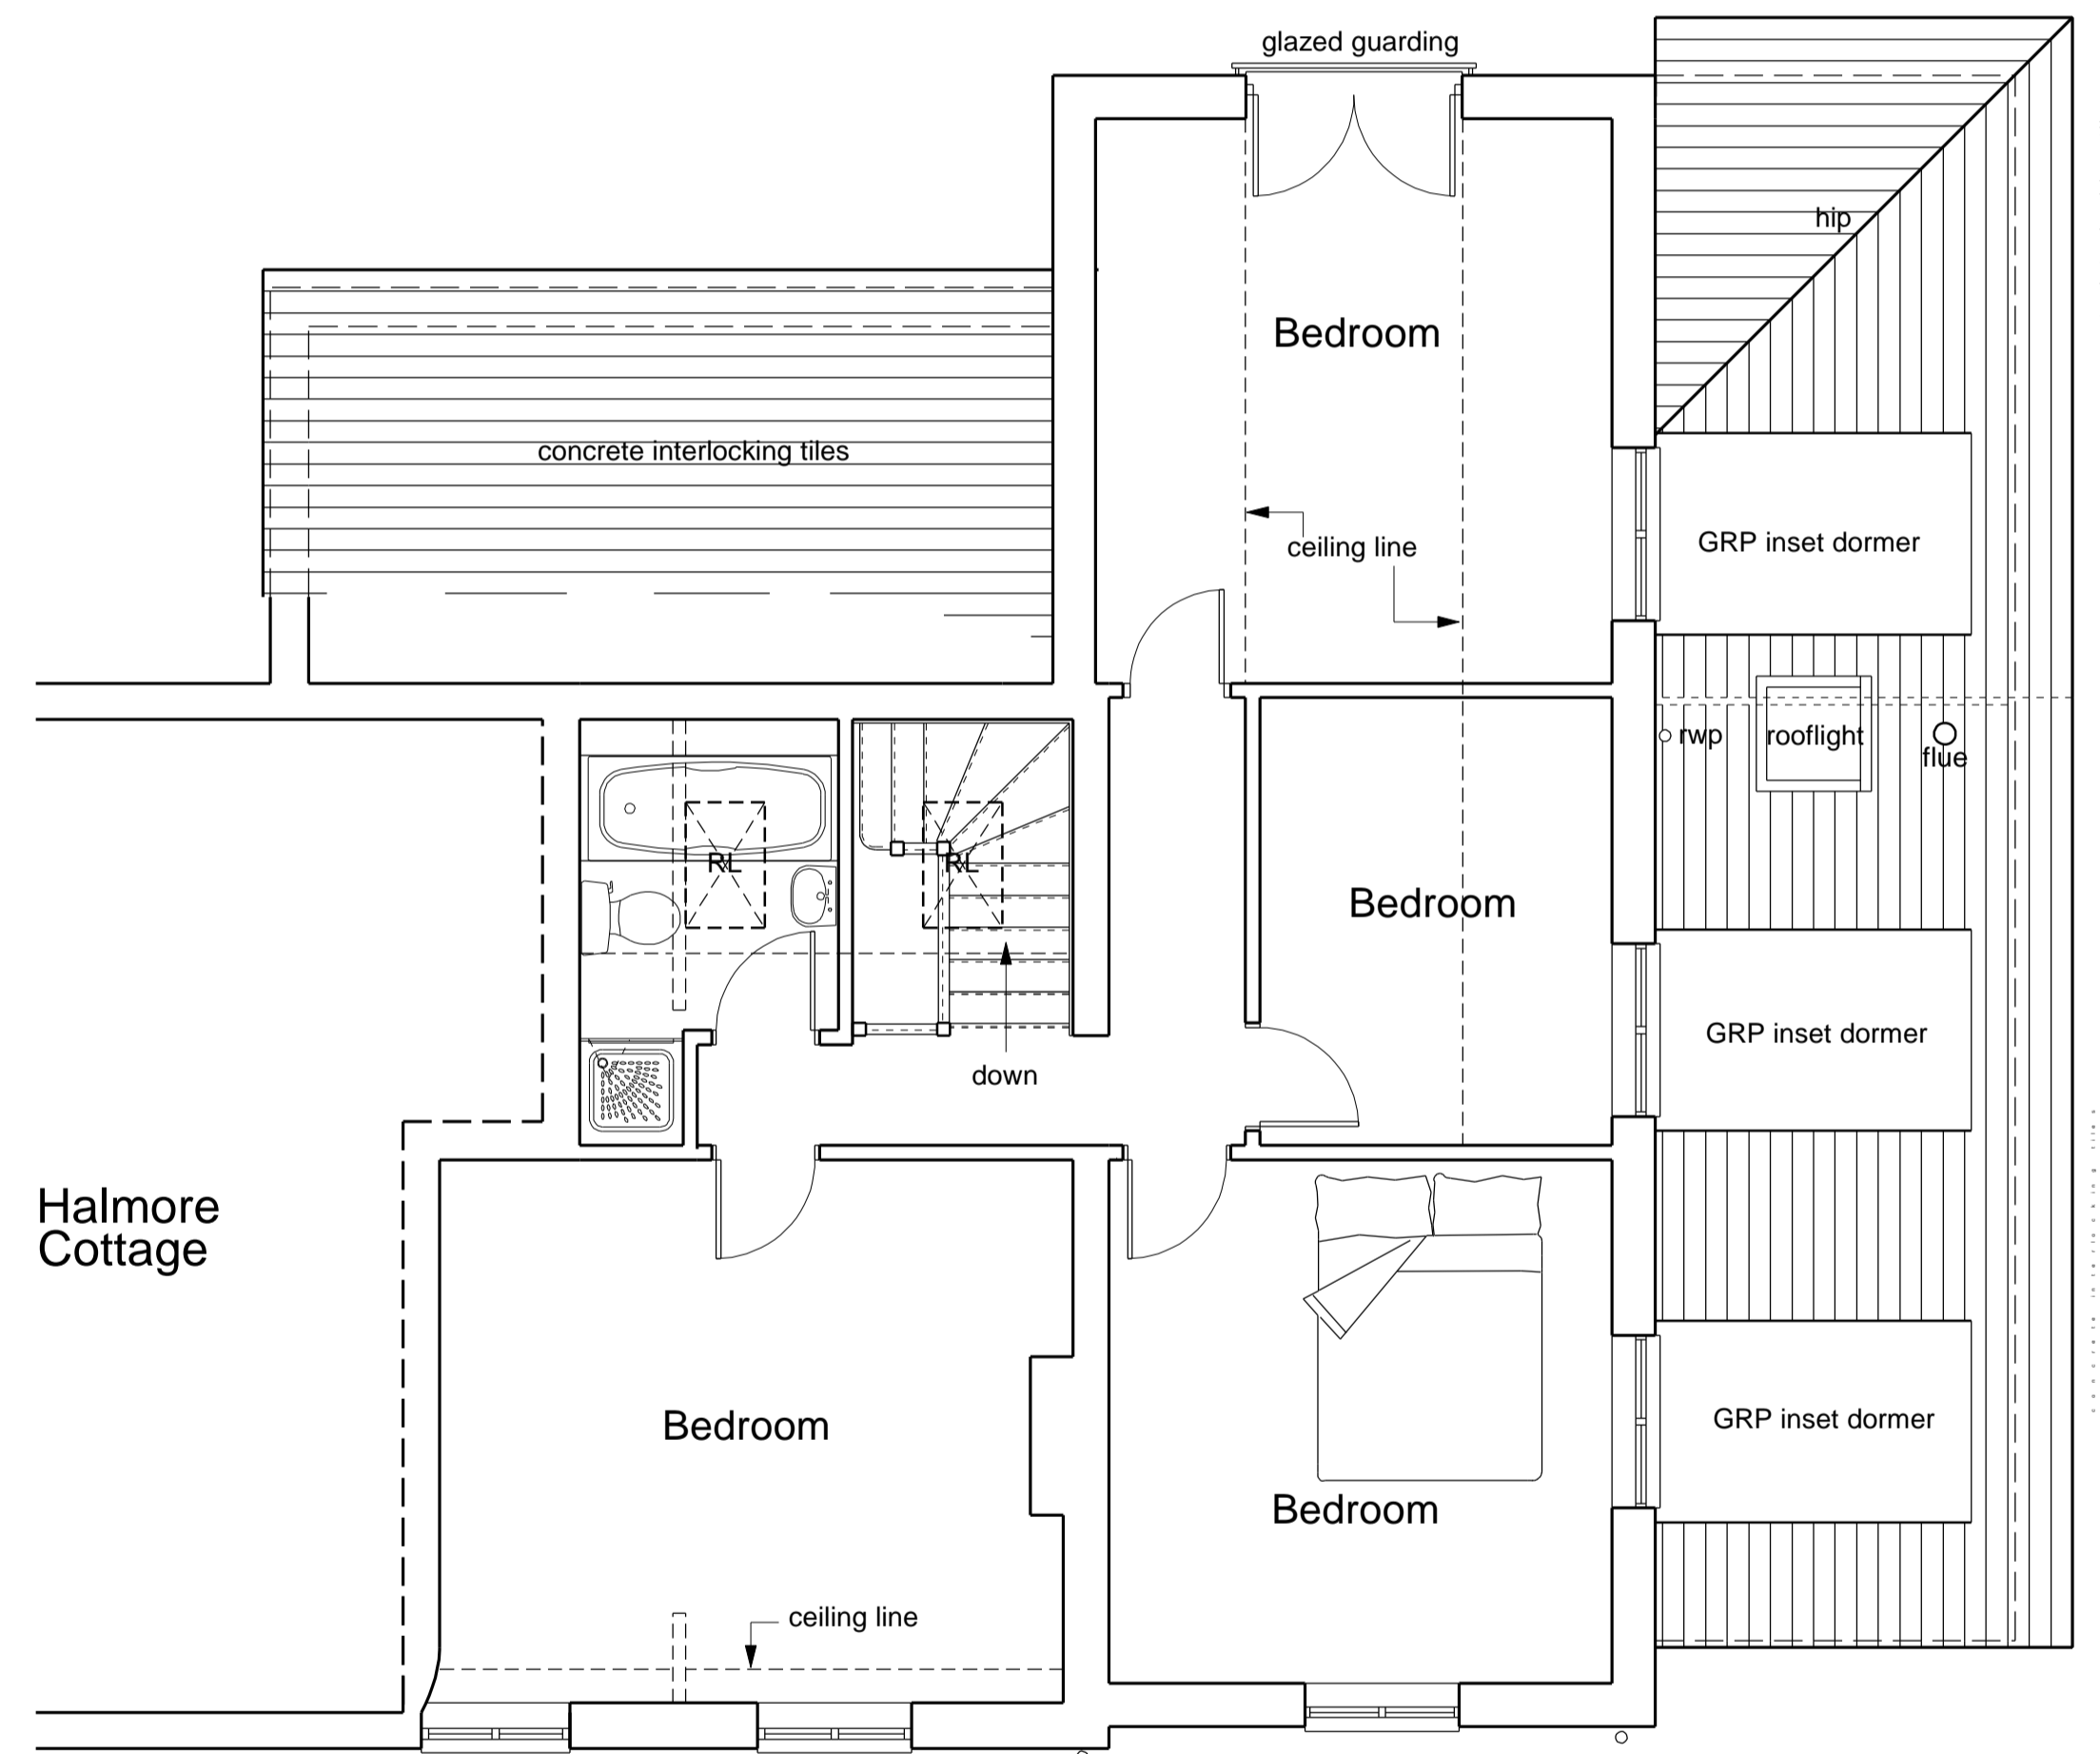


**PROPOSED FIRST FLOOR PLAN 1:50**

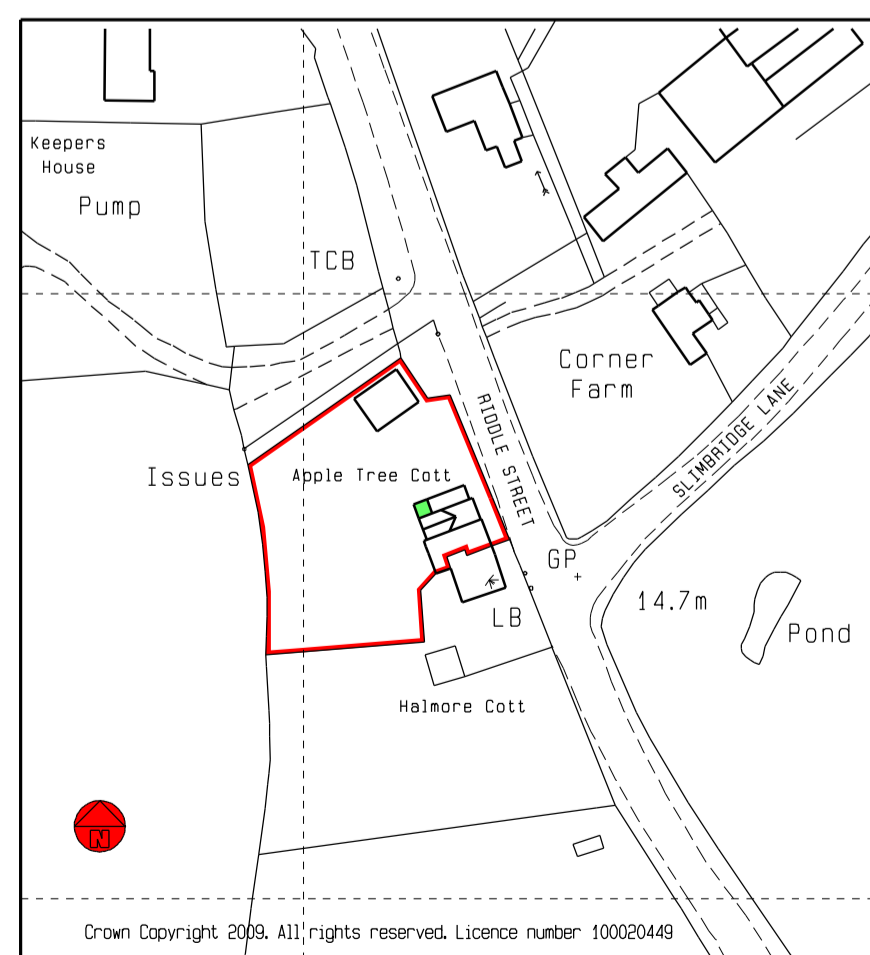

**LOCATION PLAN 1:1250**

1.2m @ 1:20      3.0m @ 1:50  
 6.0m @ 1:100    12.0m @ 1:200  
 30.0m @ 1:500   75.0m @ 1:1250

 

Revision	Description	Date	CLIENT: Mr & Mrs Blakey	TITLE: PROPOSED ALTERATIONS	This drawing is COPYRIGHT ©			<b>DANIEL STEWART</b> ARCHITECTURAL SERVICES LTD
			LOCATION: Apple Tree Cottage, Halmore, Berkeley, Glos.	Plans & Elevations	Date: 1/24	Scale: 1:50 & 1:100 at A1	Web: www.danstewart.co.uk	
					Project No: 2726	Dwg No: 2	Rev:	Email: [REDACTED]