



EXISTING FRONT/EAST ELEVATION 1:100

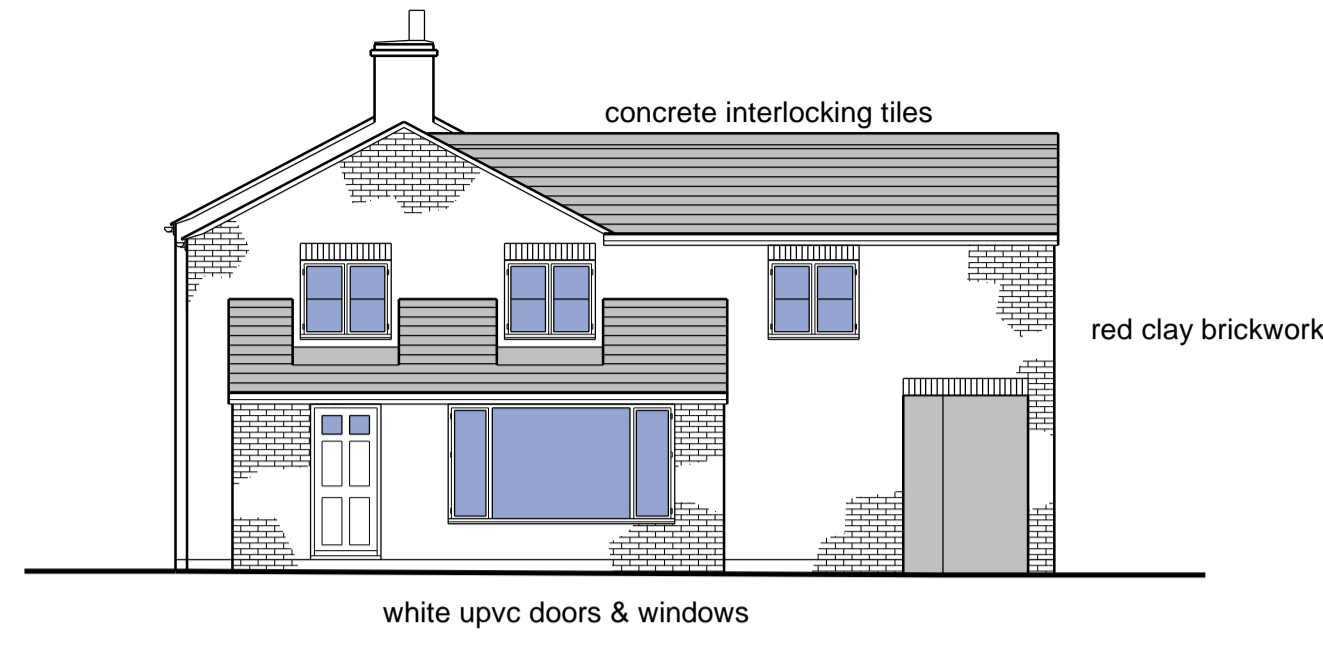


EXISTING SIDE/NORTH ELEVATION 1:100




EXISTING REAR/WEST ELEVATION 1:100

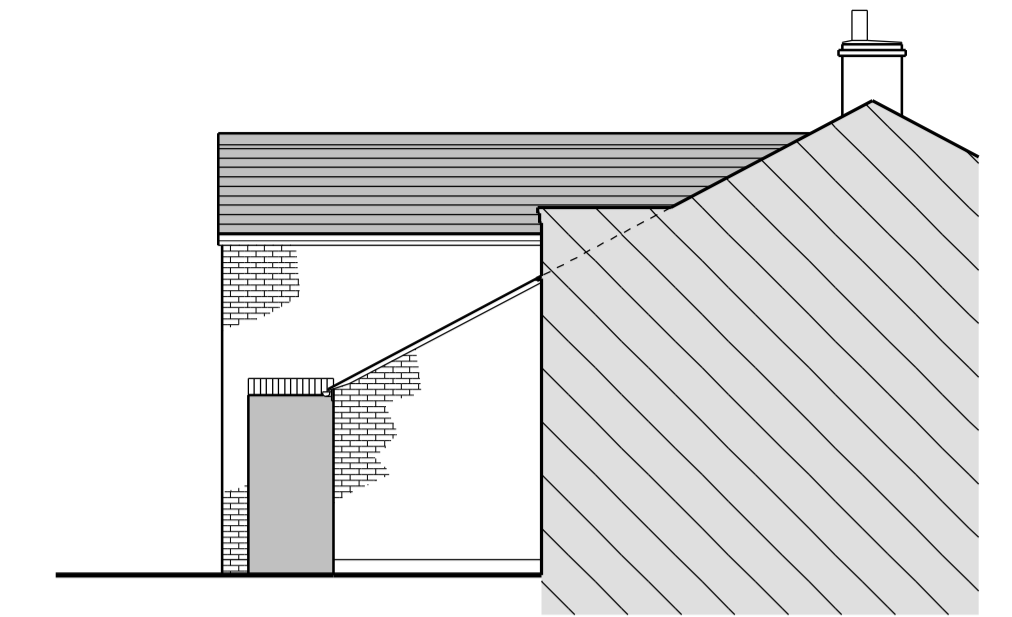


EXISTING SIDE/SOUTH ELEVATION 1:100

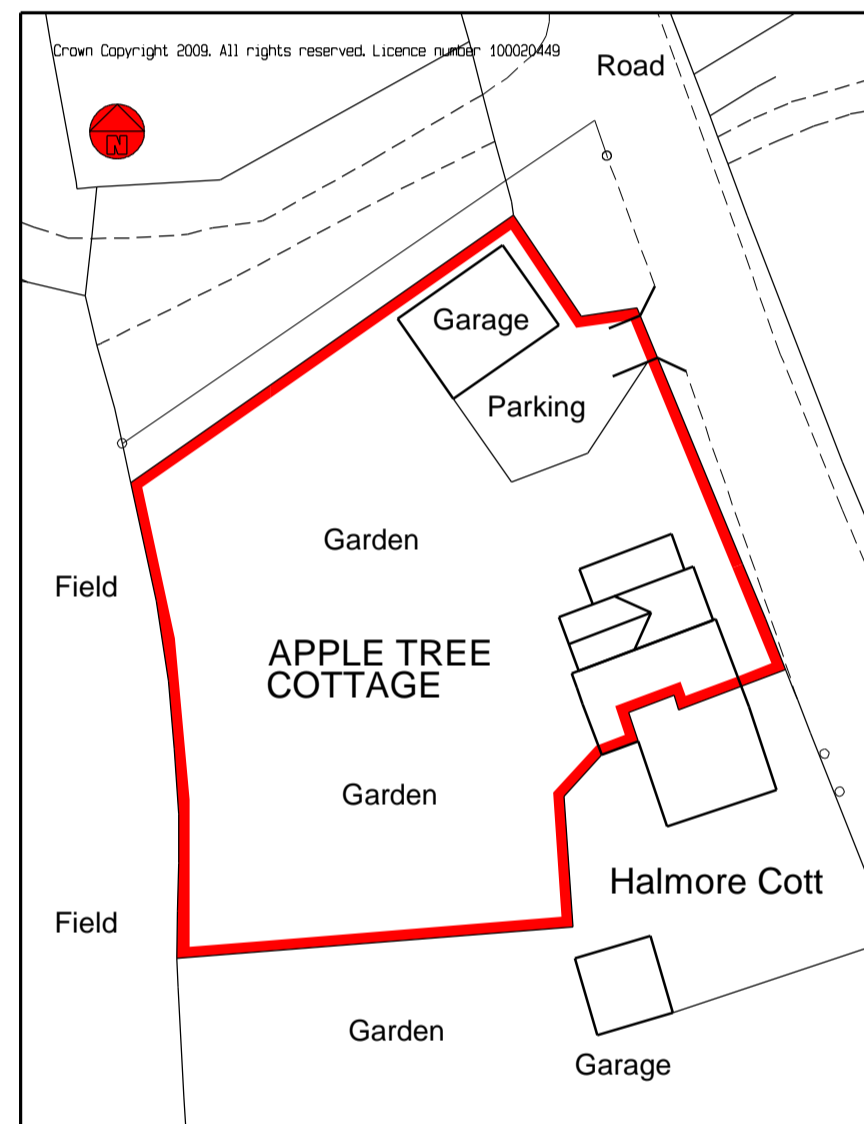


EXISTING SITE BLOCK PLAN 1:500

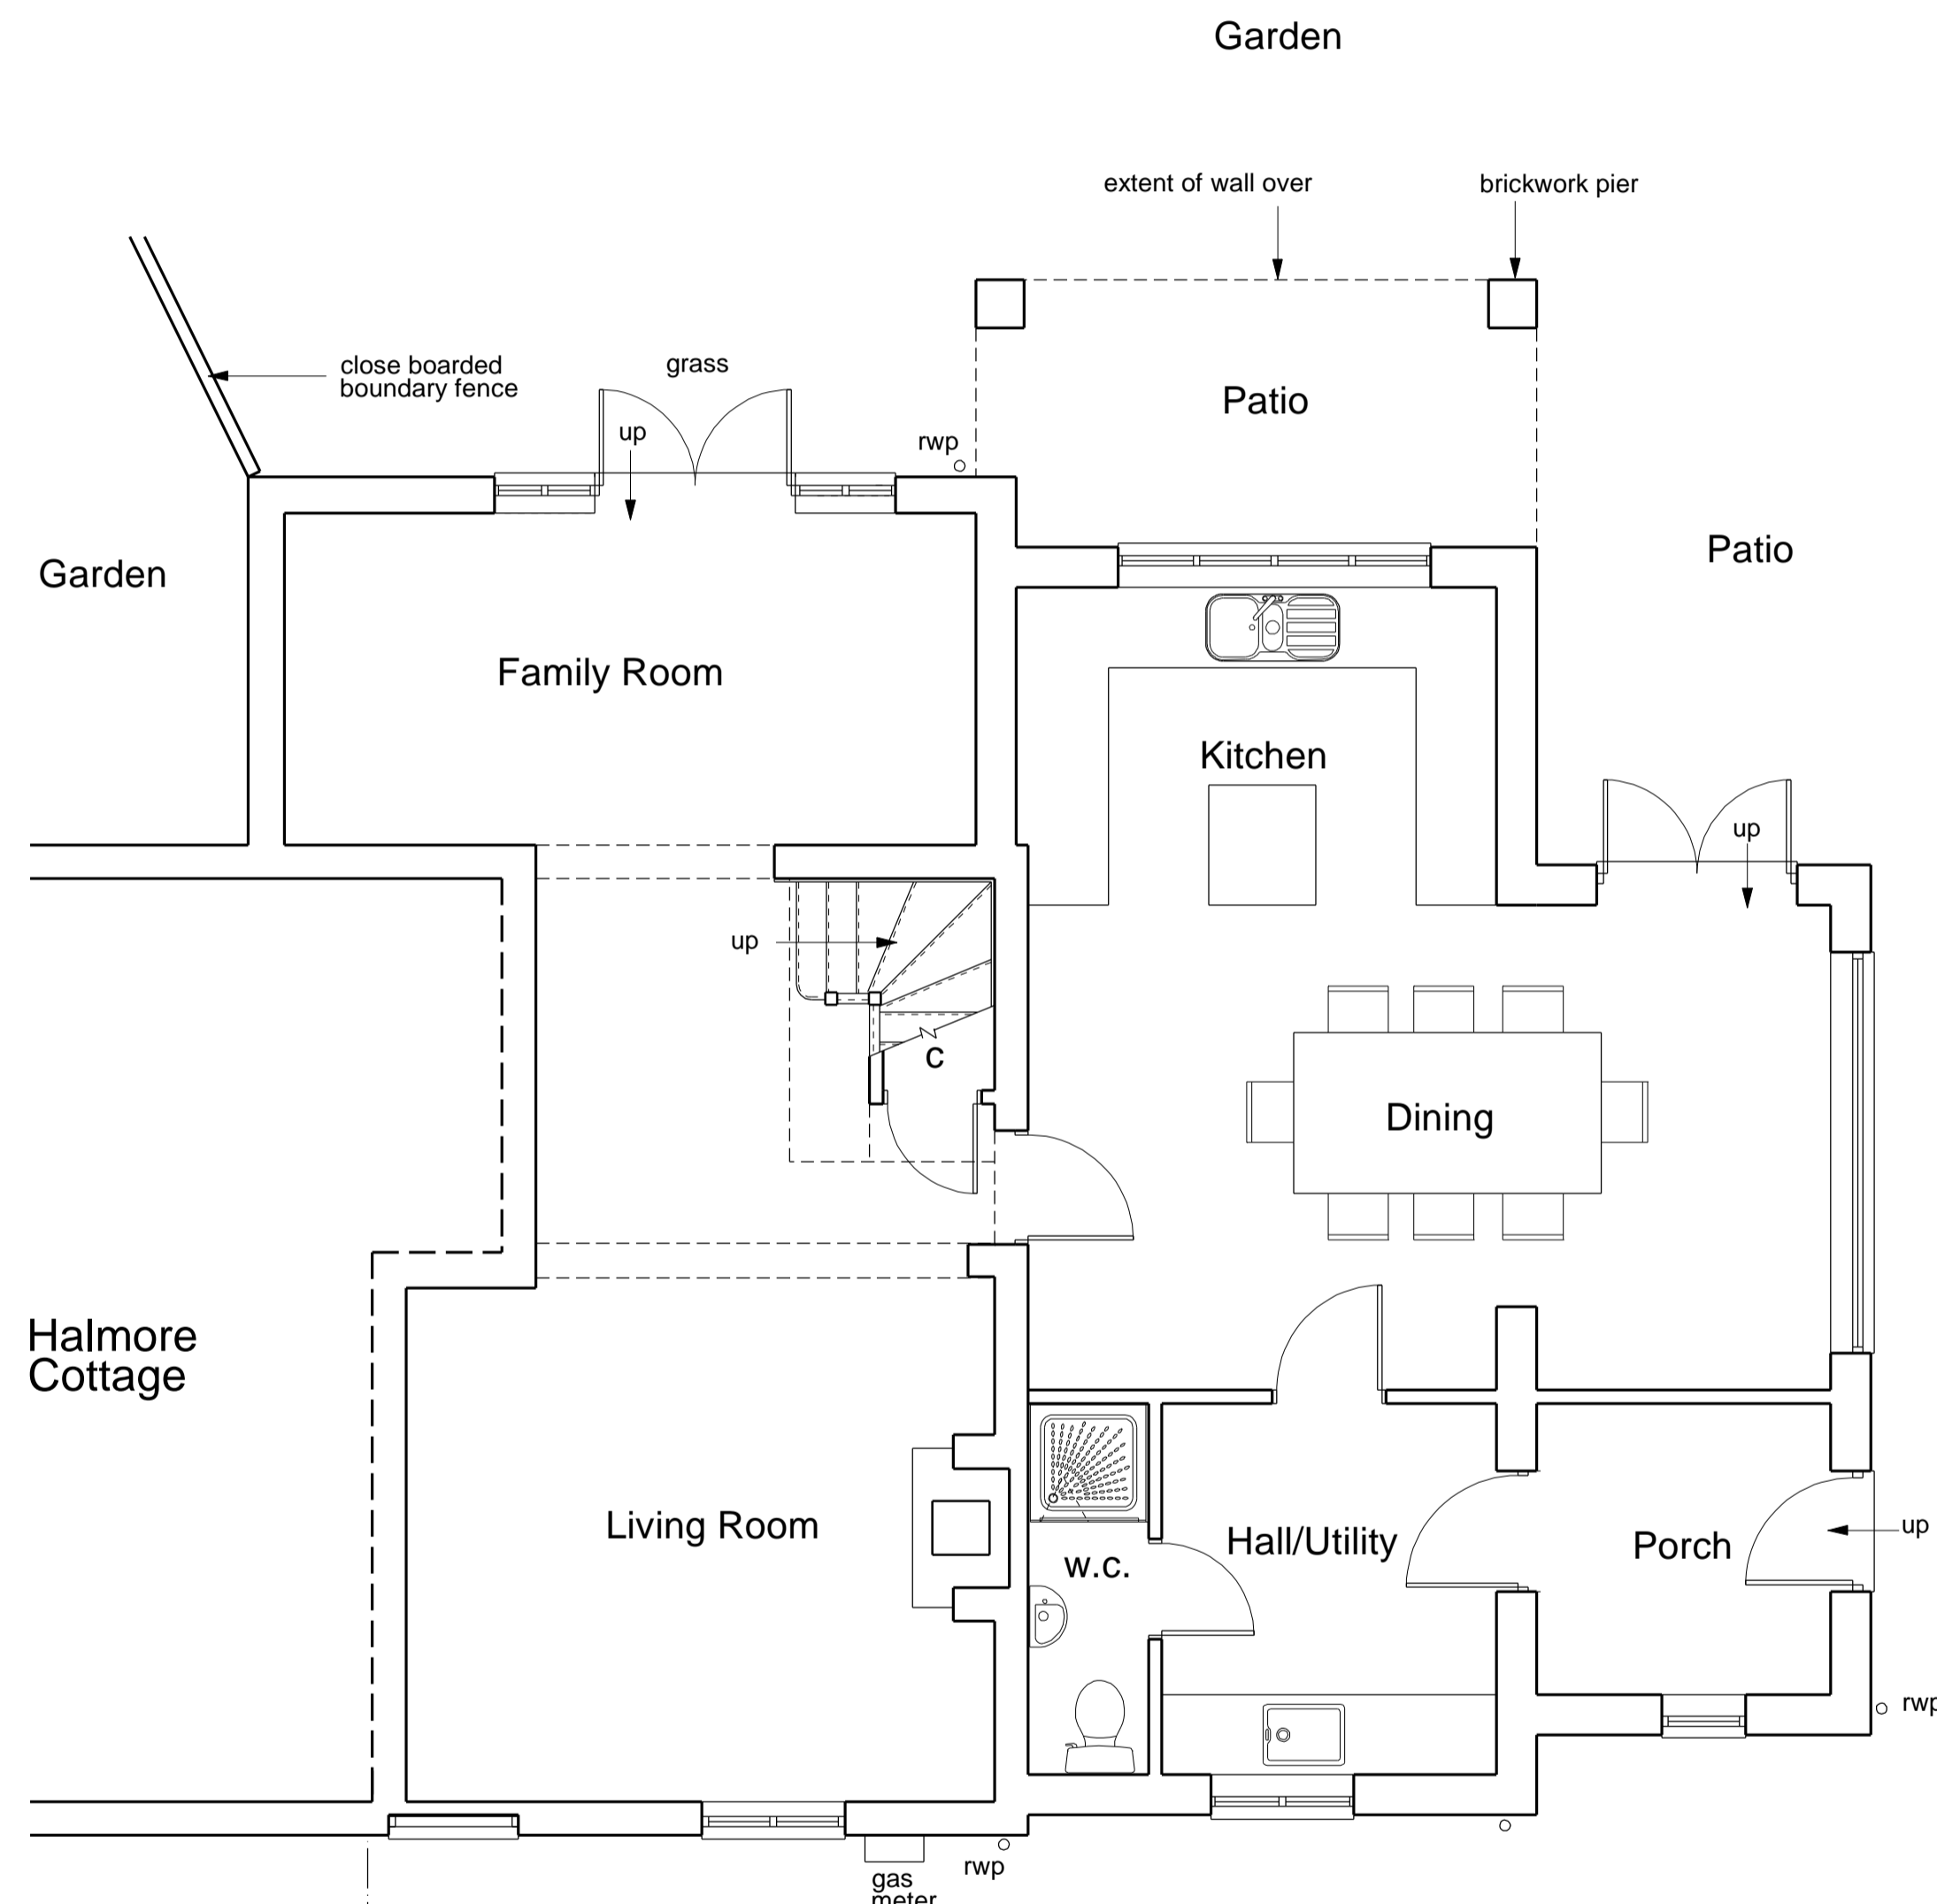

EXISTING GROUND FLOOR PLAN 1:50

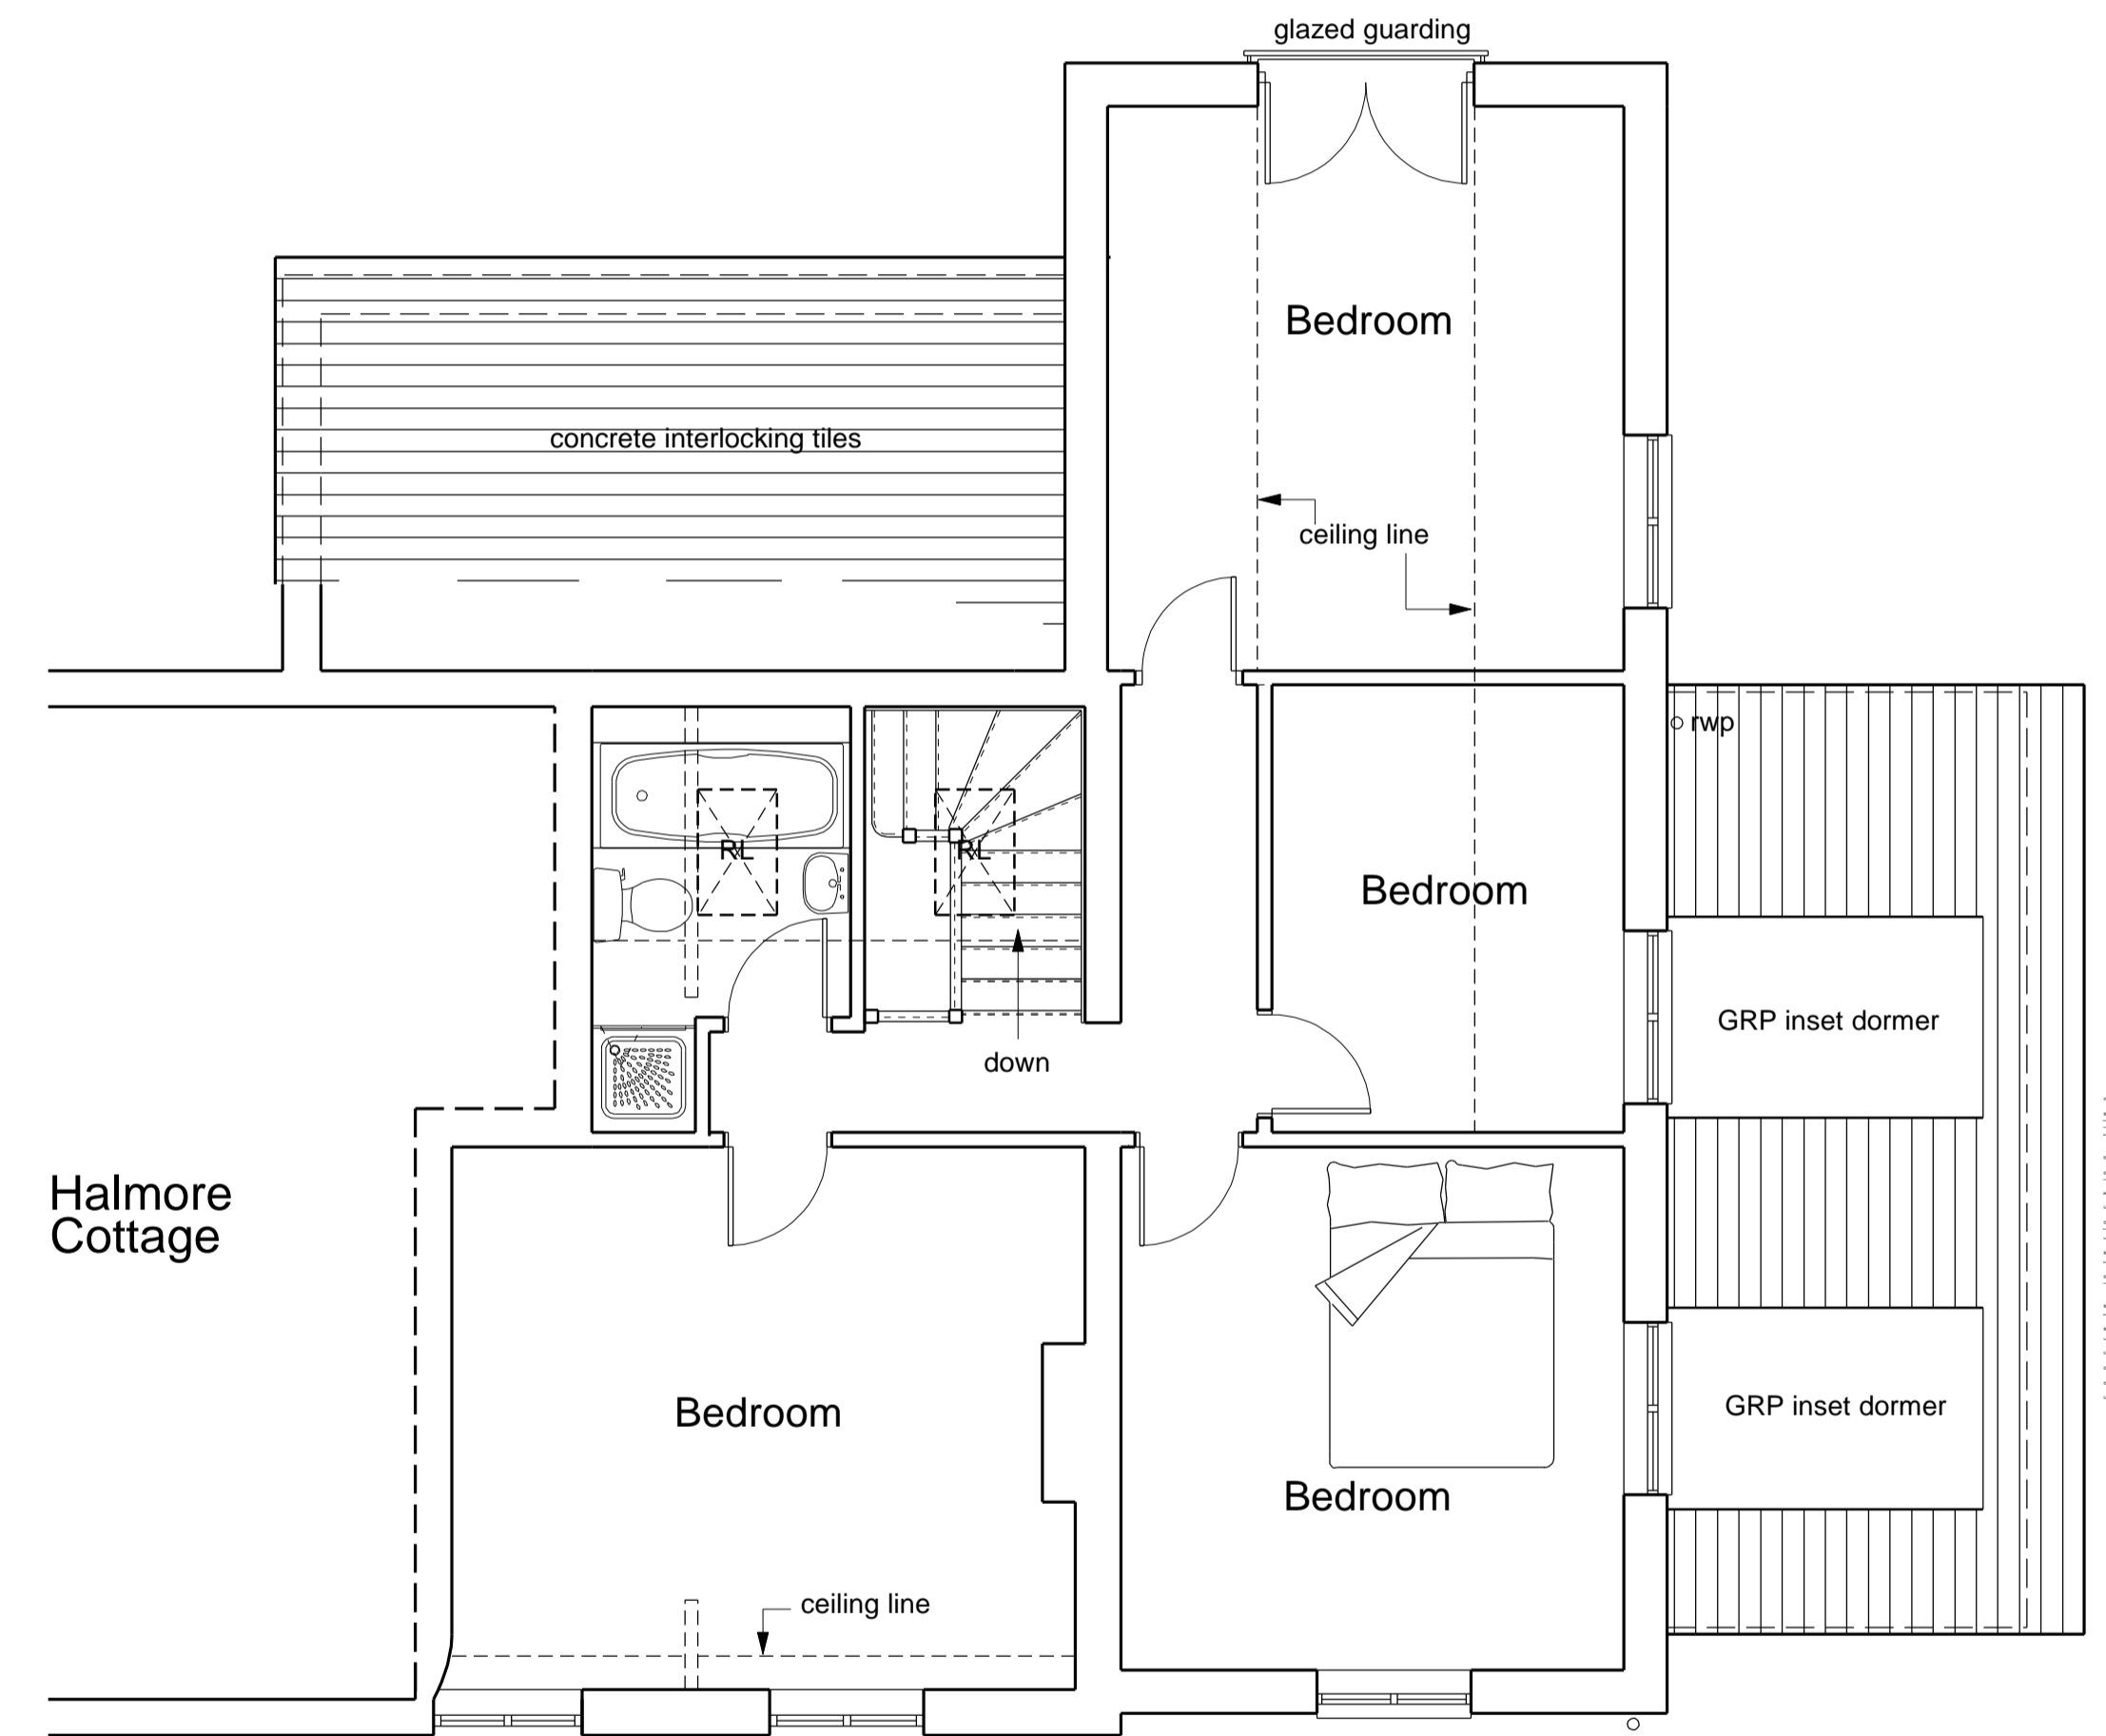


EXISTING FIRST FLOOR PLAN 1:50

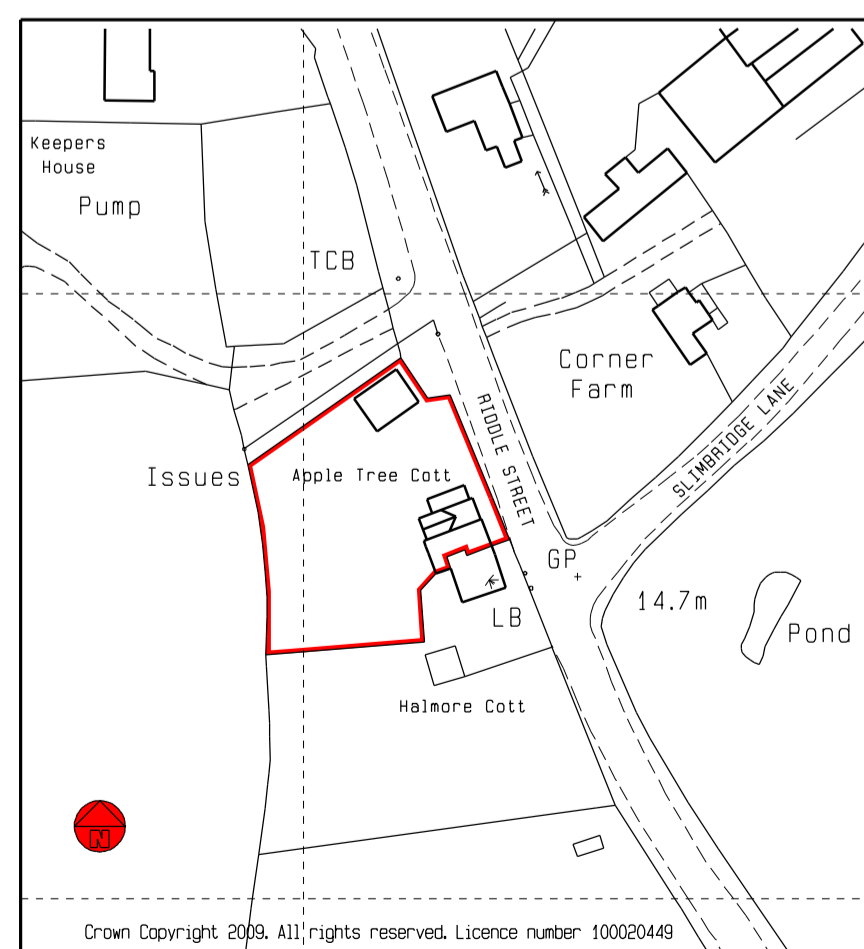

LOCATION PLAN 1:1250

1.2m @ 1:20 3.0m @ 1:50
 6.0m @ 1:100 12.0m @ 1:200
 30.0m @ 1:500 75.0m @ 1:1250

 

Revision	Description	Date	CLIENT: Mr & Mrs Blakey	TITLE: EXISTING SURVEY DETAILS	This drawing is COPYRIGHT ©			DANIEL STEWART ARCHITECTURAL SERVICES LTD
			LOCATION: Apple Tree Cottage, Halmore, Berkeley, Glos.	Plans & Elevations	Date: 1/24	Scale: 1:50 & 1:100 at A1	Web: www.danstewart.co.uk	
					Project No: 2726	Dwg No: 1	Rev:	Email: [REDACTED]