




EXISTING GROUND FLOOR PLAN
Scale 1:50

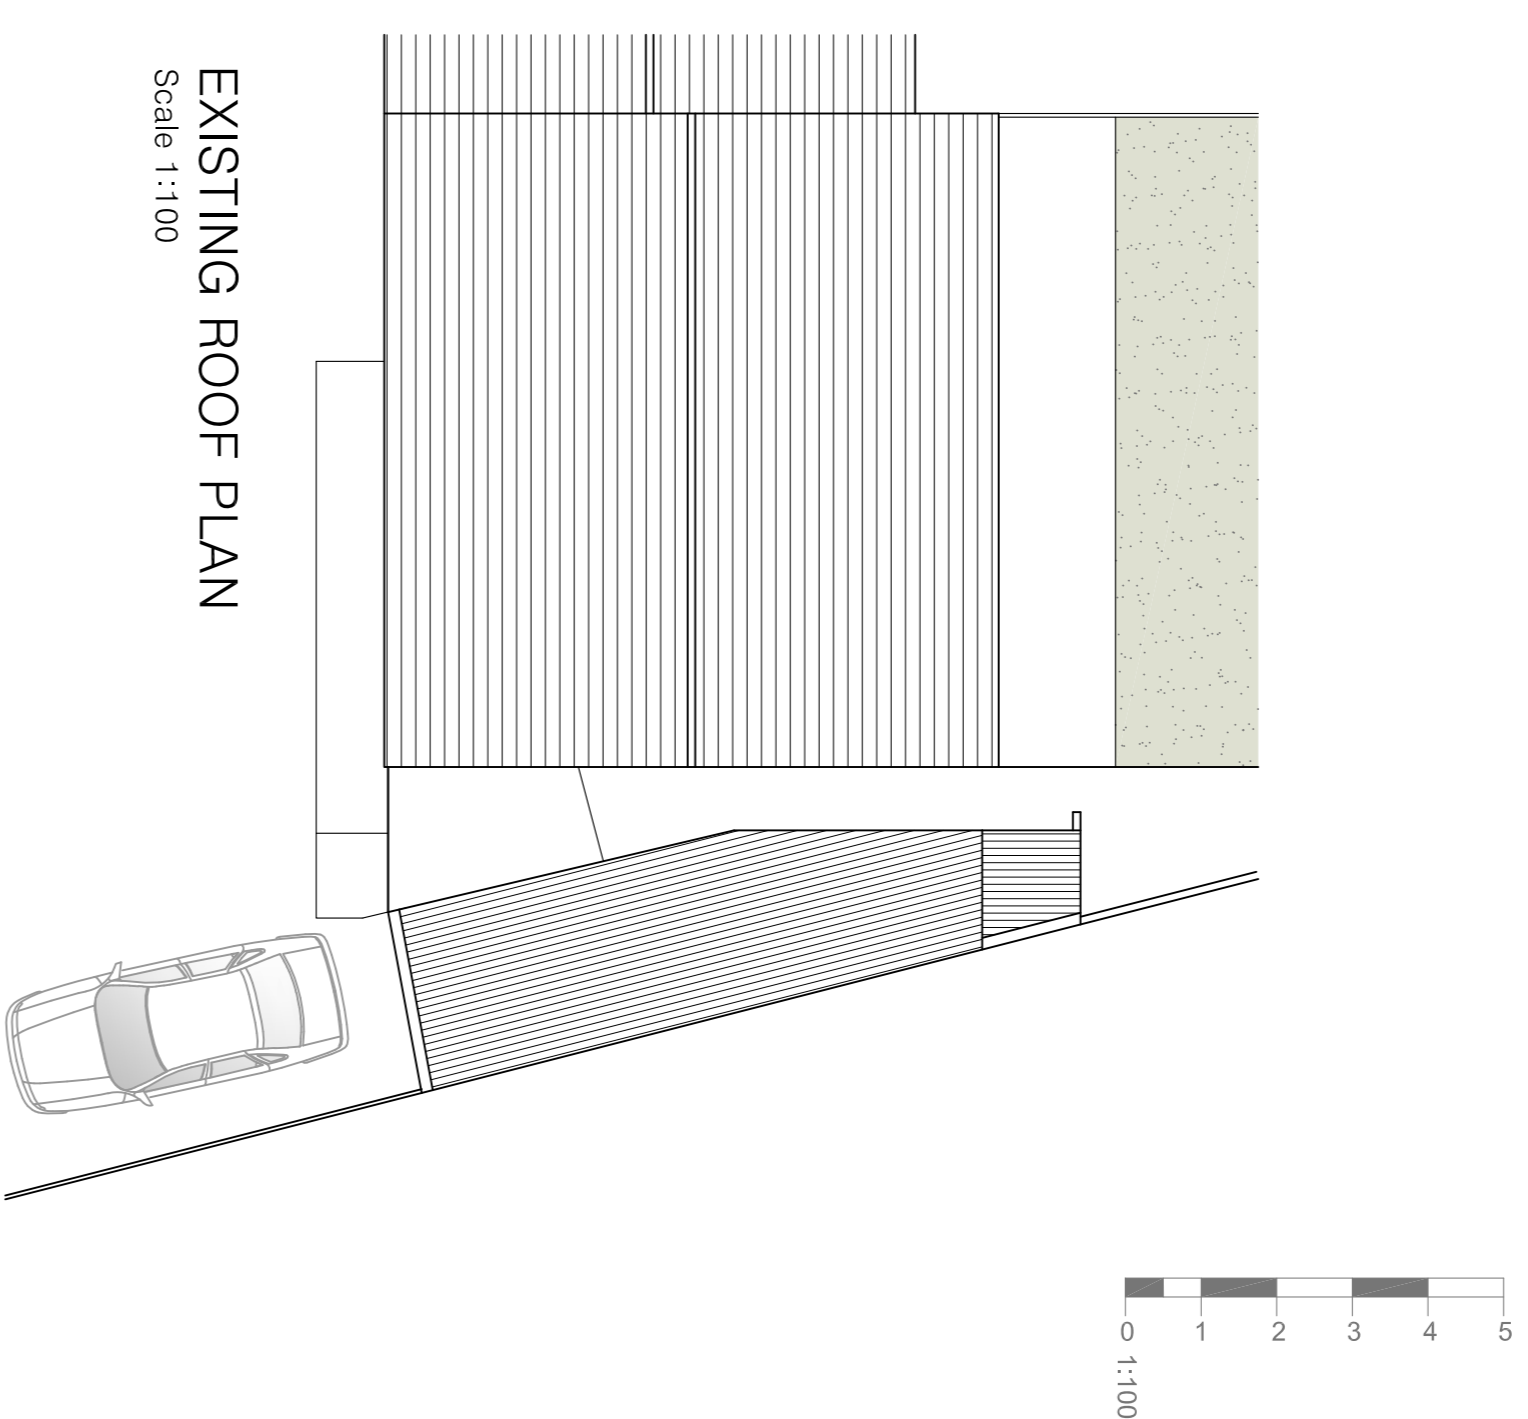


EXISTING ROOF PLAN
Scale 1:100

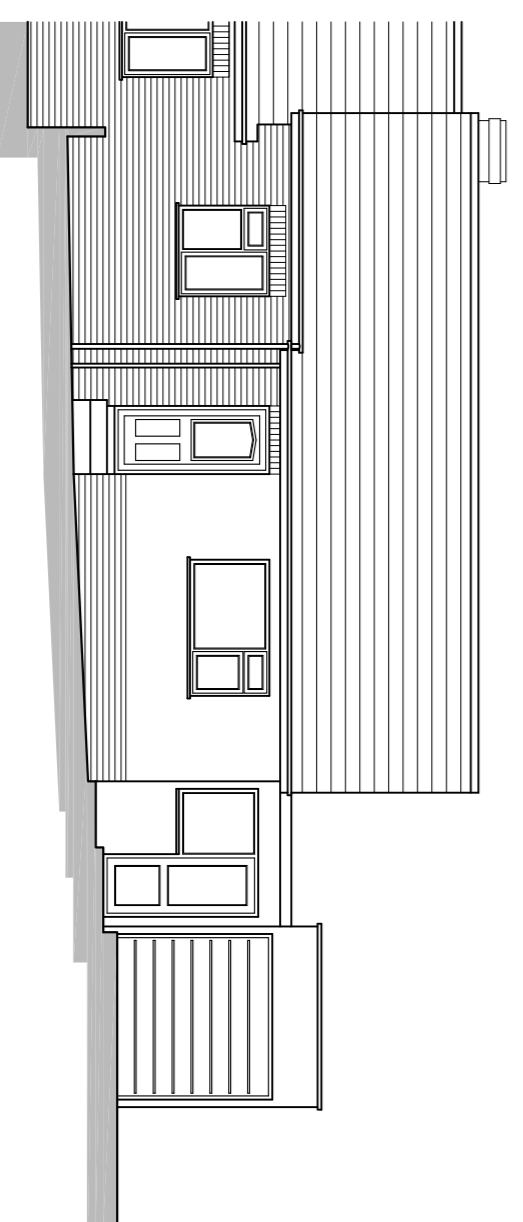


EXISTING EAST ELEVATION
Scale 1:100

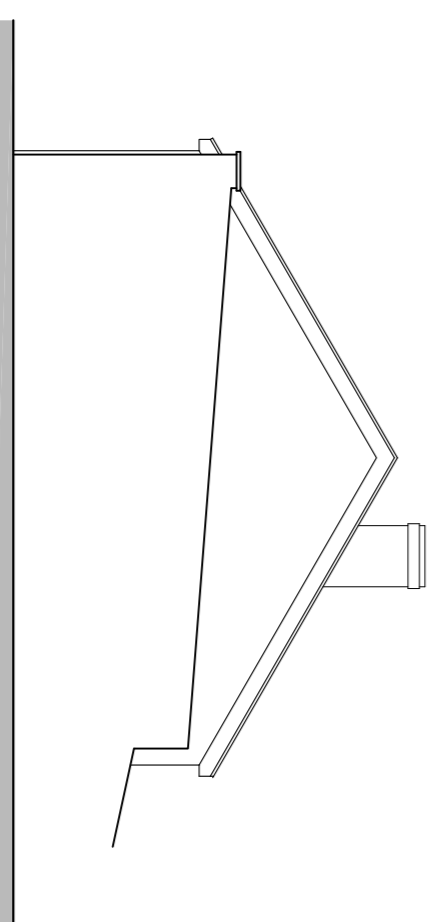




EXISTING NORTH ELEVATION
Scale 1:100

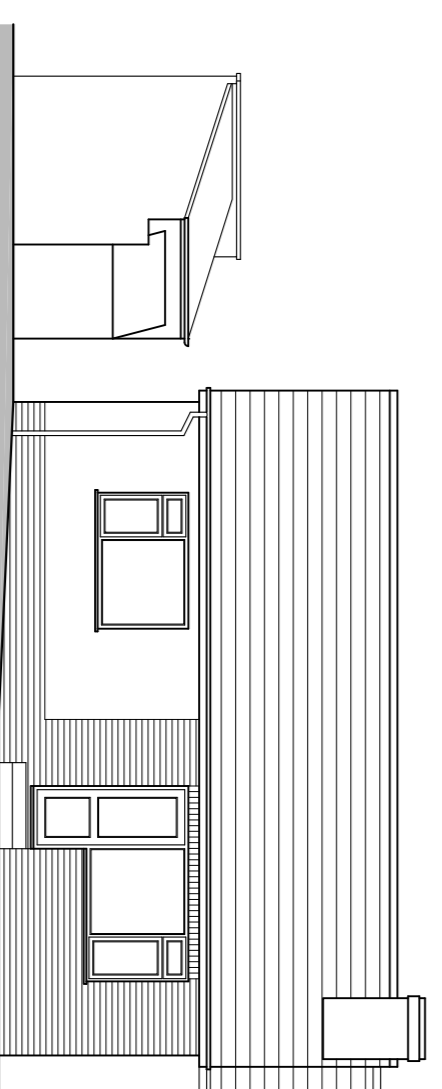

EXISTING WEST ELEVATION
Scale 1:100

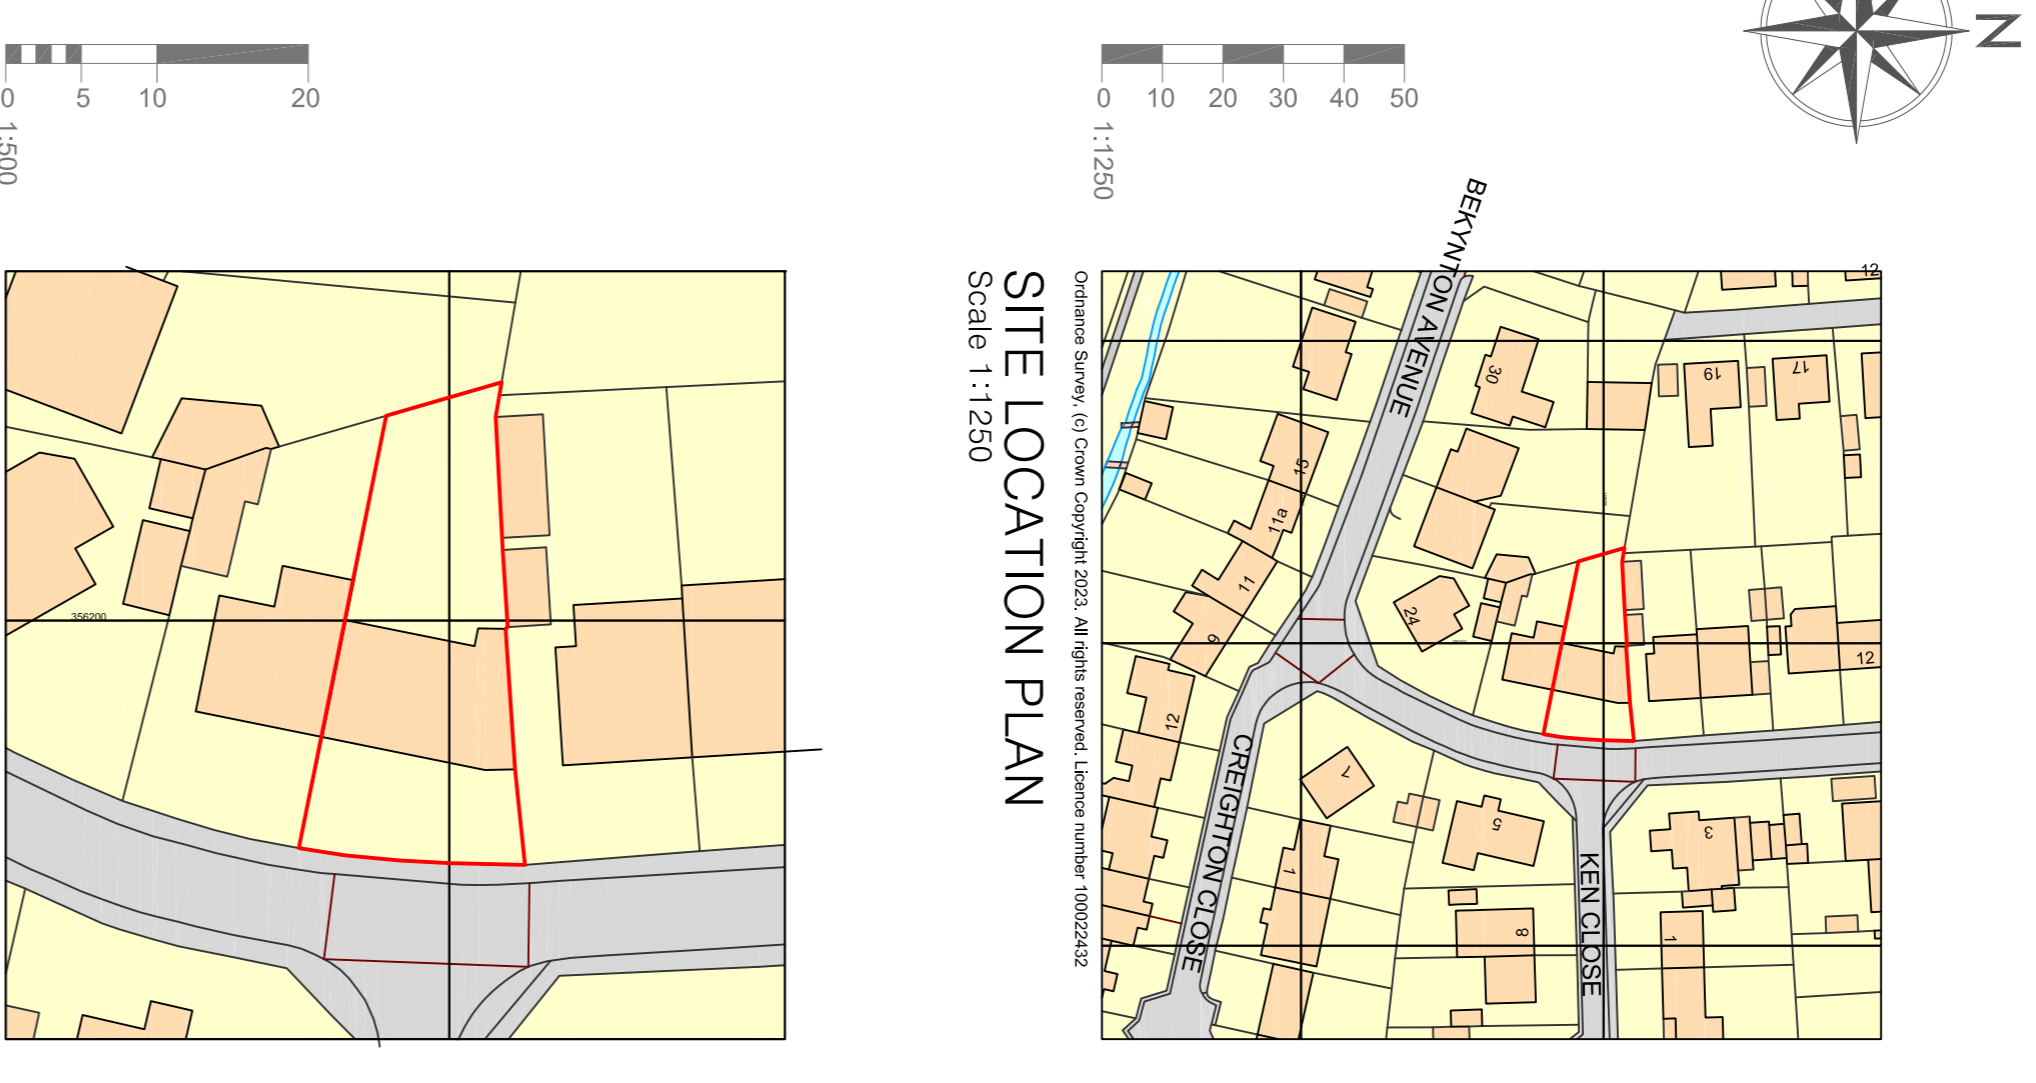

EXISTING BLOCK PLAN
Scale 1:500

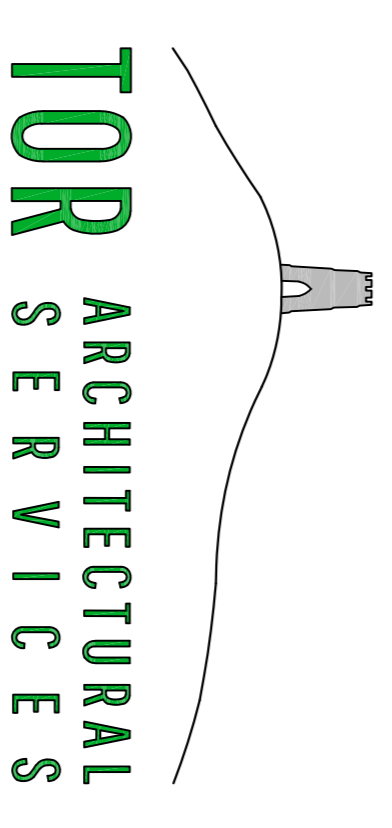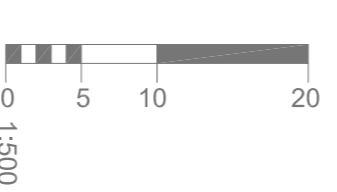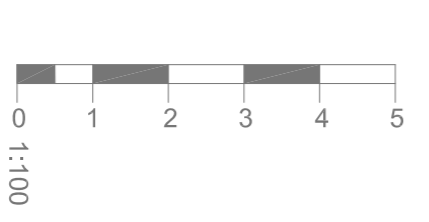

CHRIS JONES ~ chris@cajones.co.uk
www.cajones.co.uk

Client
Mr and Mrs Rackstraw
Project
Proposed single storey side extension

Project Address
20 Beyknton Avenue,
Wells,
Somerset,
BA5 3NF

Date
January 2024
Scale
As Shown
Drawing number / Details
A1 Sheet
Revision
001 - EXISTING PLANS