


SECOND FLOOR PLAN



SOUTH EAST ELEVATION - FRONT

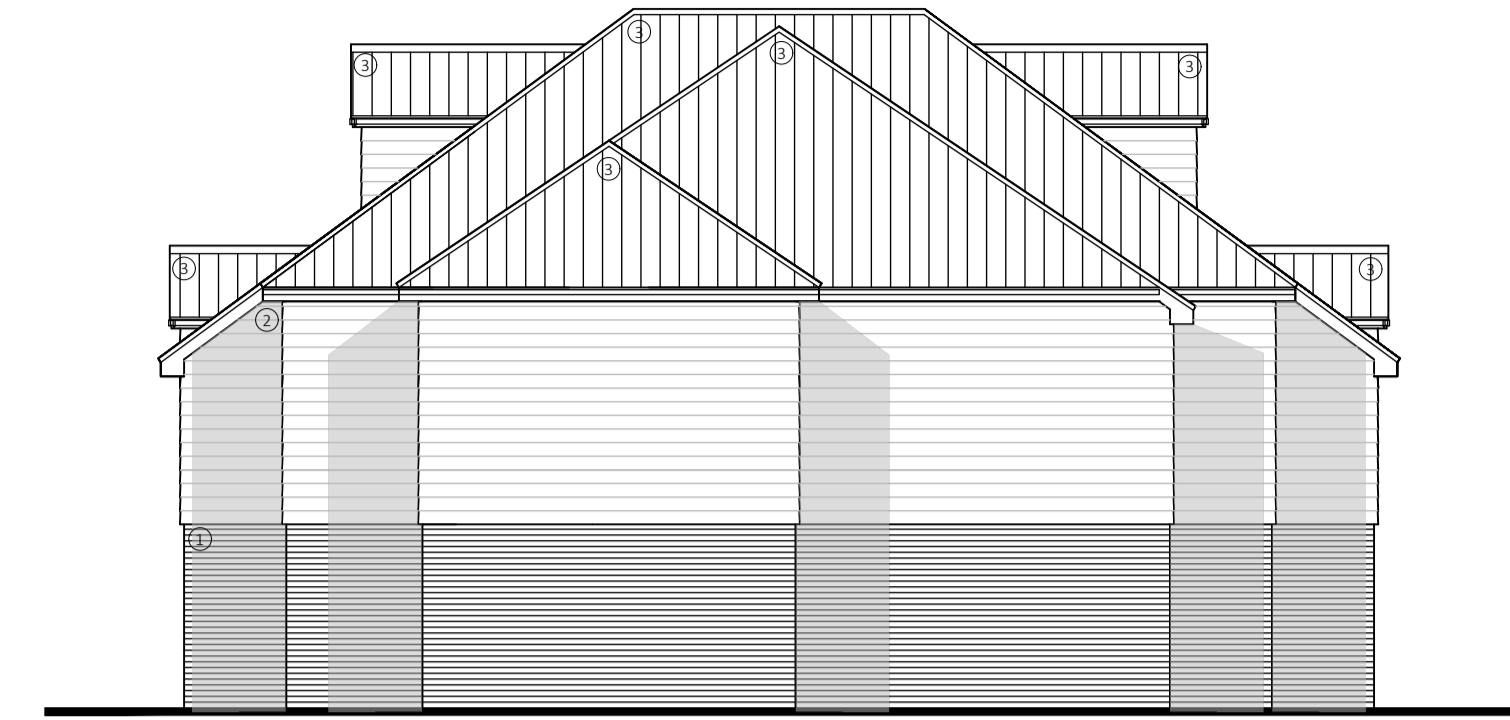


SOUTH WEST ELEVATION - SIDE



FIRST FLOOR PLAN




NORTH WEST ELEVATION - REAR

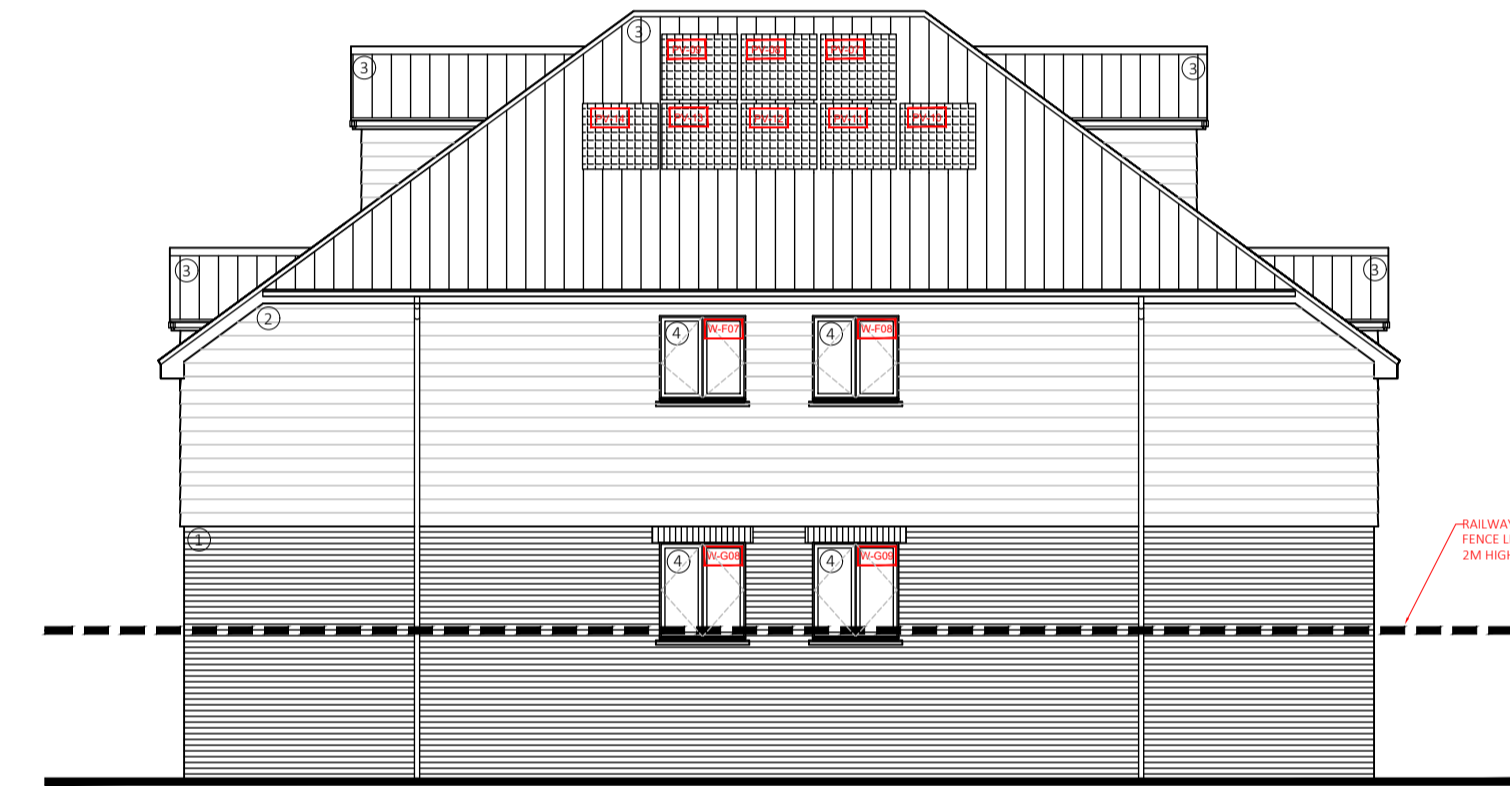

NORTH EAST ELEVATION - SIDE



GROUND FLOOR PLAN

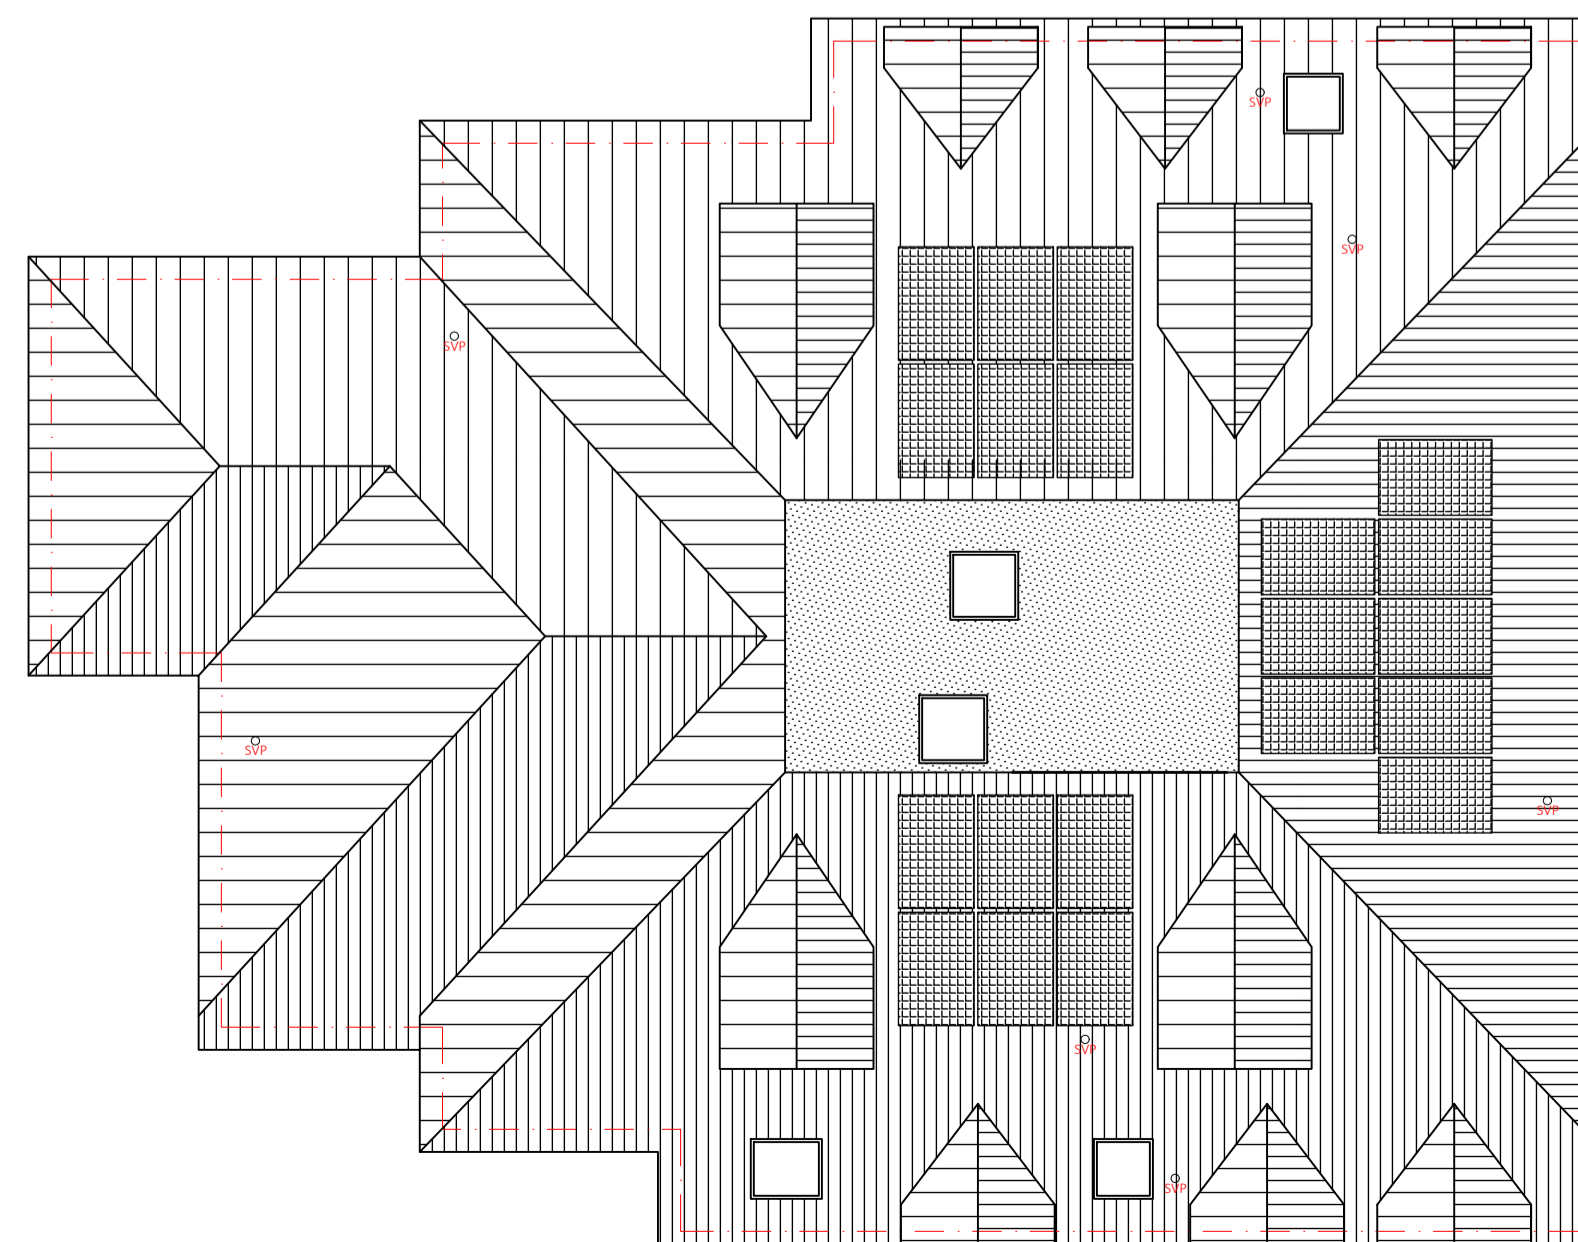

ROOF PLAN

MATERIAL LEGEND

- ① BRICK
- ② CLADDING
- ③ CONCRETE ROOF TILES
- ④ UPVC WINDOWS AND DOORS
- ⑤ ROOF WINDOW
- ⑥ COMPOSITE DOOR
- ⑦ PV PANELS
- ⑧ AIR SOURCE HEAT PUMP

PROJECT  
2-8 CONISTON ROAD, PATCHWAY, BRISTOL, BS34 5RE

TITLE  
PROPOSED PLANS + ELEVATIONS

DRAWING NUMBER  
1710 - P-101

REVISION

REV	DATE	DESCRIPTION

ISSUE REGISTER

REV	DATE	DESCRIPTION

SCALE  
1:100 @ A1

DATE  
24.05.2023

T: 0117 9144282 E: MATT@BOLT-DESIGN.CO.UK  
The contractor will be held responsible for the accuracy of the setting out and checking of all dimensions on drawings and on site. Do not scaled from drawing. Copyright