


This drawing is the property of All Design (Scotland) Limited. Copyright is reserved by All Design (Scotland) Limited and the drawing is issued on the condition that it is not copied either wholly or in part without the consent in writing of All Design (Scotland) Limited.  
 Figured dimensions take preference. Do not scale from this drawing. All dimensions to be checked on site by Main Contractor before commencement of any work, shop drawings or manufacture of components. Dimensions are in millimetres unless otherwise specified. Any discrepancies to be referred to this office for decision. This drawing is to be read in conjunction with the specification (when applicable). All drainage lines are assumed until verified on site by Main Contractor.

For kitchen and utility units, all dimensions (plan and vertical) must be taken on site prior to manufacture by kitchen and utility unit manufacturer.



These drawings are to be read in conjunction with:  
 AD 1719 / 01, BP01, 03, 04, 05, 06, 07 & 08

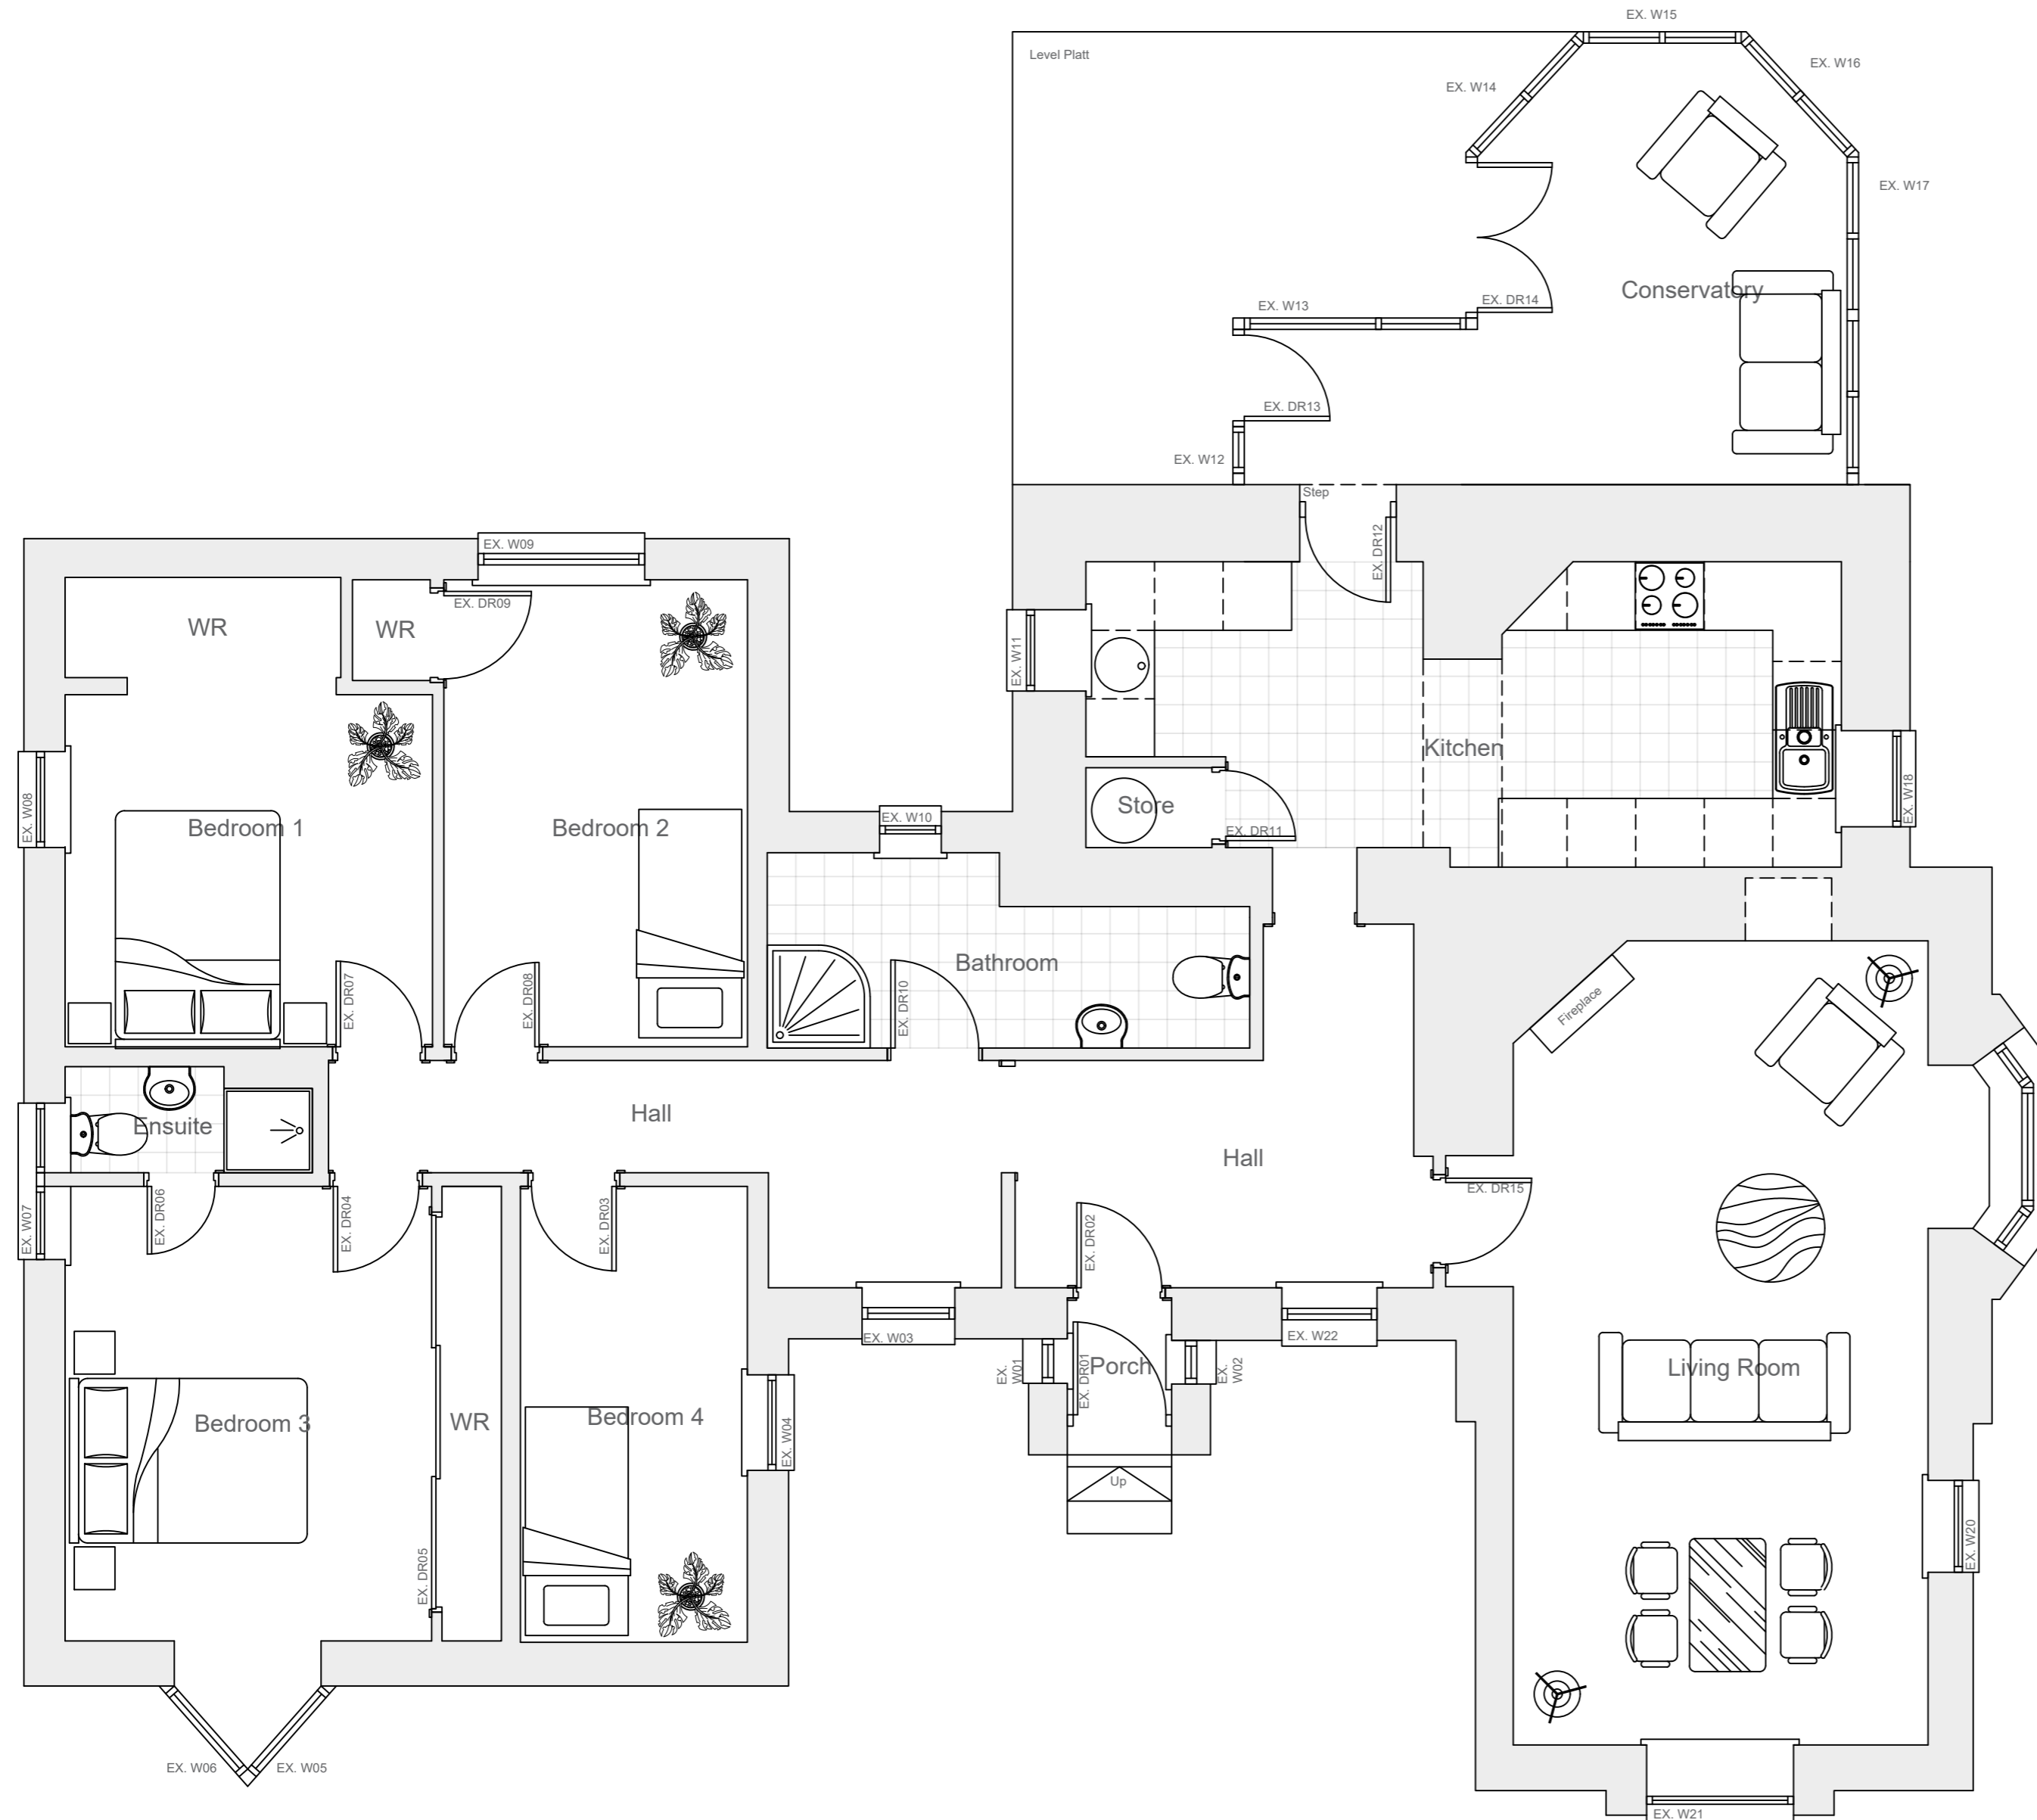

Existing Floor Plan  
 Scale 1:50

Revision C	Issued to Planning & Building Control	08.02.24	RS
Revision B	Issued to Client for Approval	22.01.24	AB
Revision A	Issued to Client for Comments	20.12.23	AB

**Project:**  
 Development at East Lodge, Behelvie,  
 Aberdeenshire, AB23 8YU

**All Design Architectural Services**  
 Aberdeen Innovation Park  
 Campus 2, James Gregory Centre  
 Bridge of Don, Aberdeen, AB22 8GU

**Drawing Title:**  
 Existing Floor Plan

Telephone: 01224 701576  
 Website: www.all-design.co.uk

**Scale:**  
 1:50 @ A2  
**Date:**  
 8th February 2024

**Drawn:**  
 RS  
**Drawing Number:**  
 AD 1719 / 02 Rev C

