
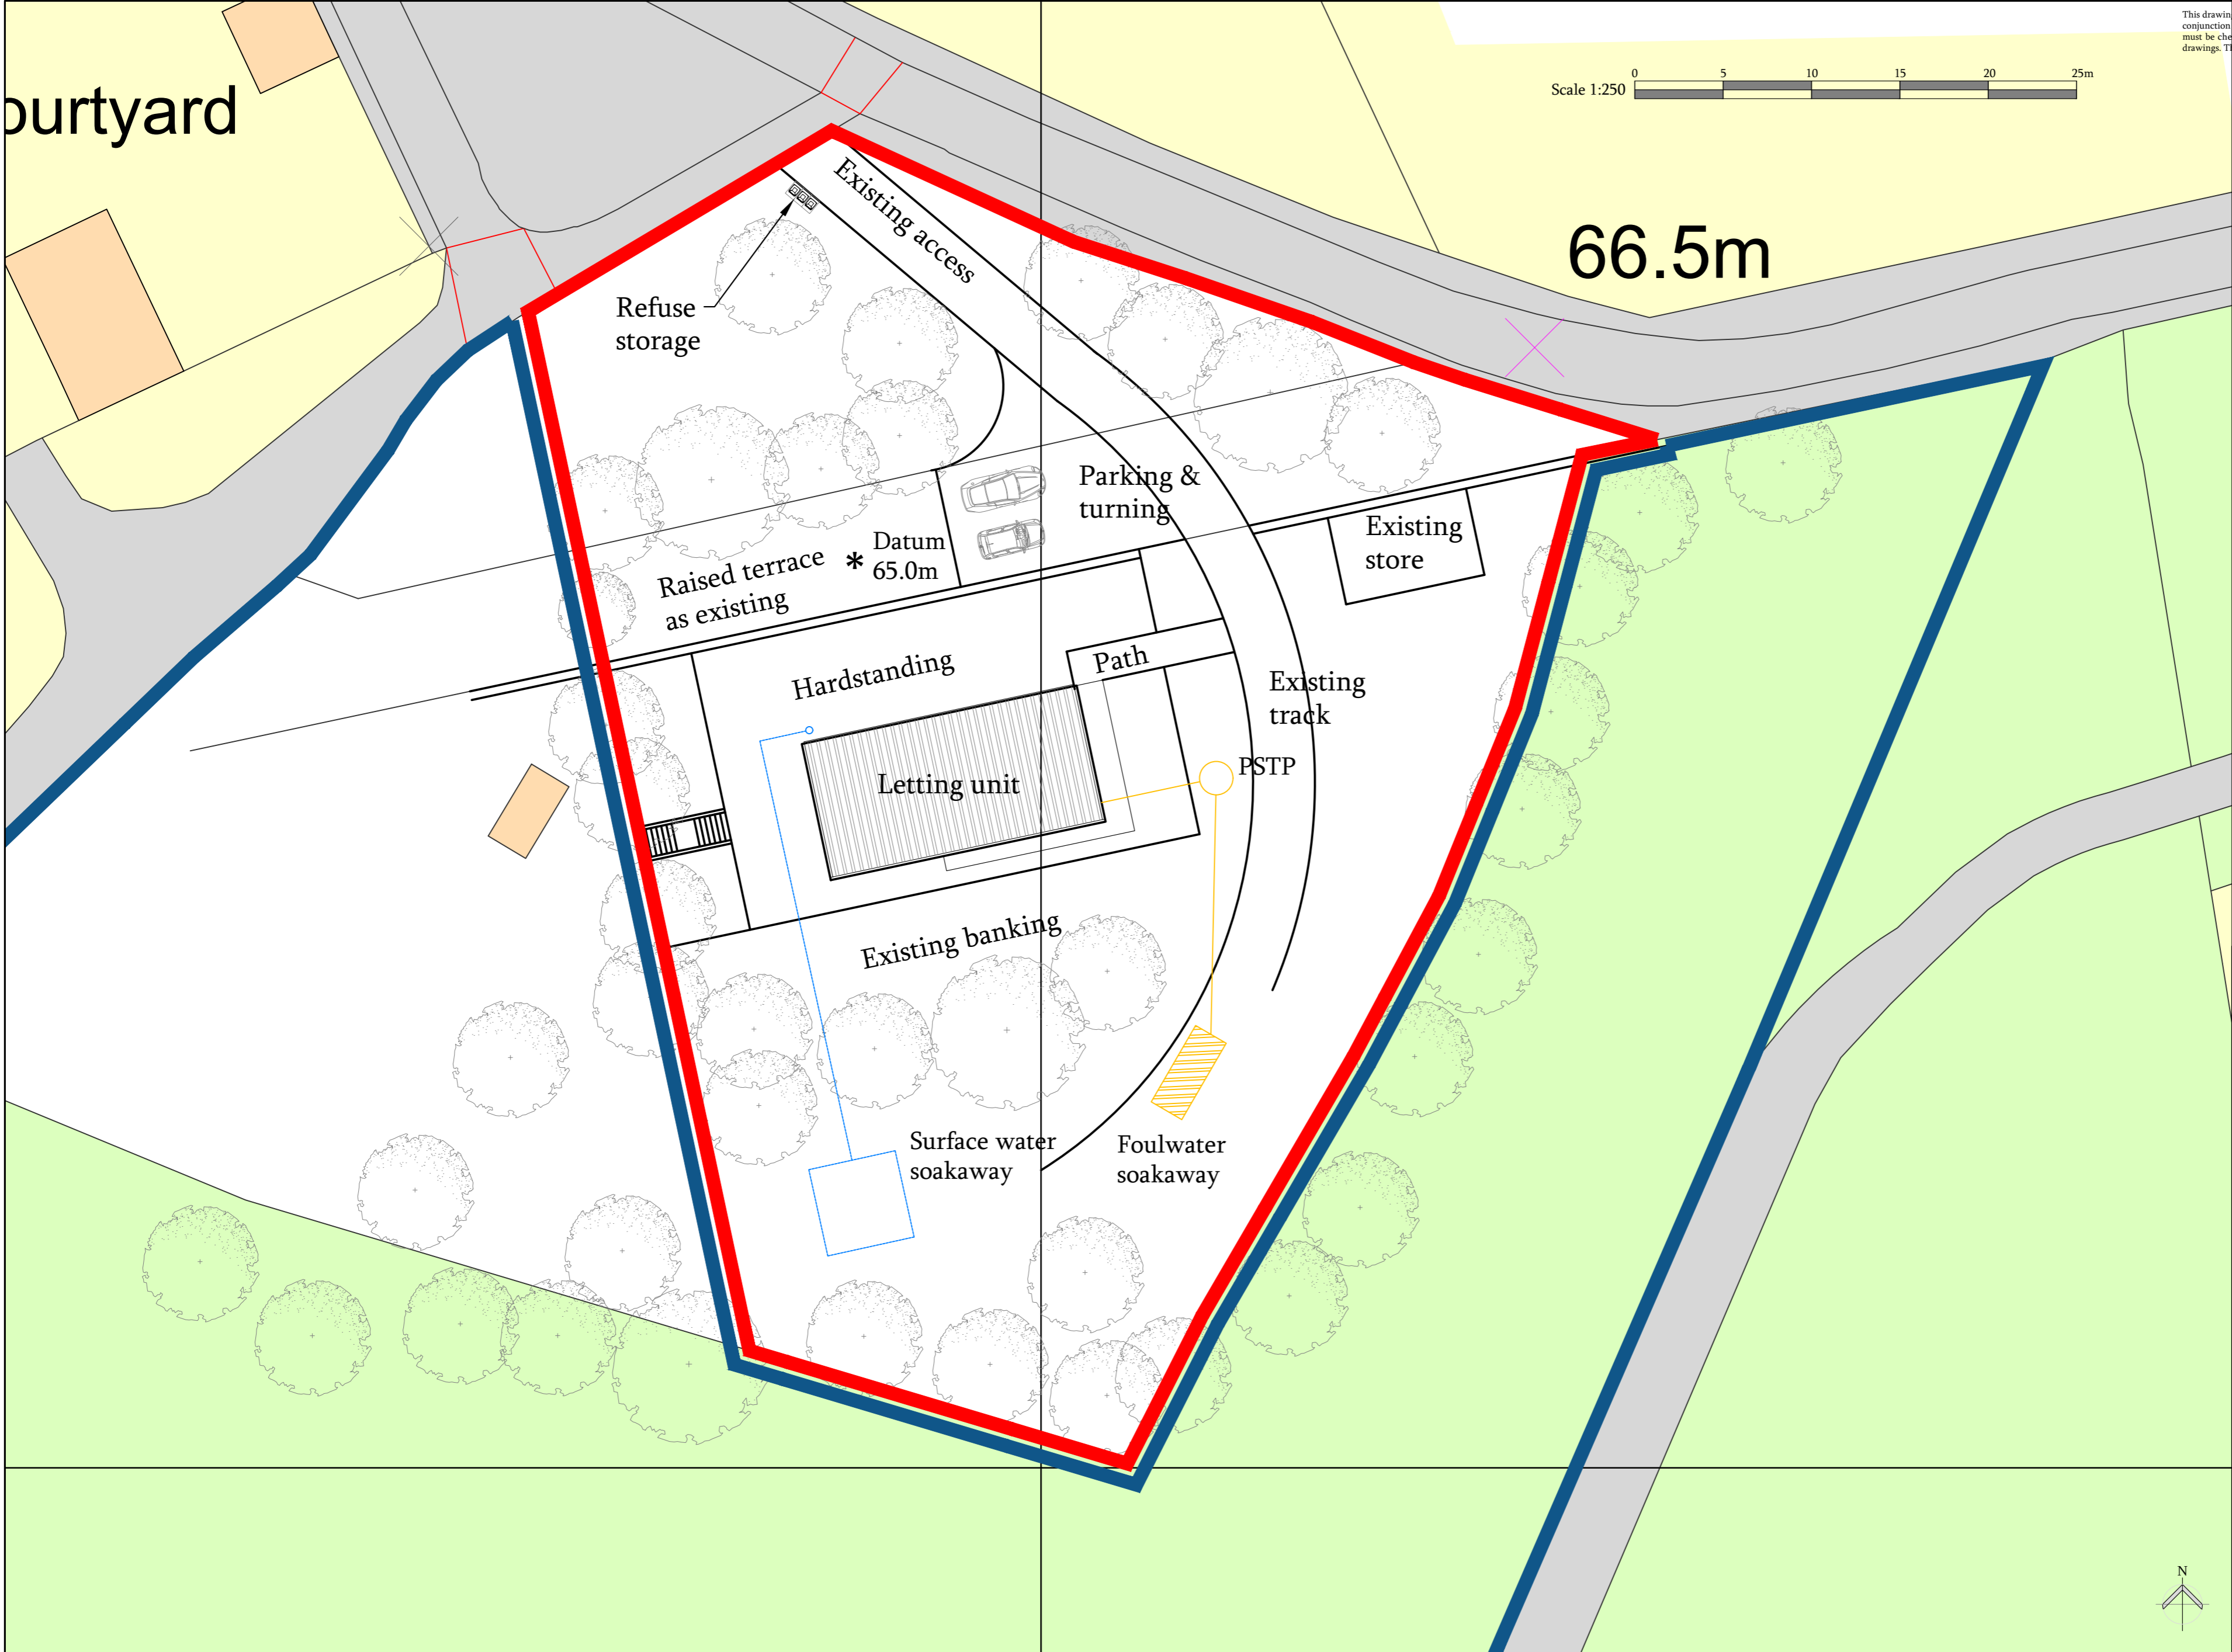


This drawing is copyright of Annie Kenyon Architects Ltd. This drawing is to be read in conjunction with all related drawings. Do not scale from this drawing. All dimensions must be checked and verified on site before commencing any work or producing shop drawings. The originator should be notified immediately of any discrepancy.

 

PLANNING

aka
Annie Kenyon Architects Ltd

North Gate Lodge
Haddo, Inverkeithny
Huntly, Aberdeenshire
AB54 7XB
tel/fax: 01464 851 621
www.akenyonarchitects.com
info@akenyonarchitects.com

Client
Timothy & Sofia Ray

Job Title
Old Tennis Court
Carnousie House
Forglen, Turriff

Drawing Title
2 Bed Letting Unit
Proposed Site Plan

CAD Reference

Scale at A2 1:250	Drawn PMcW	Chk	Date Nov 2023
Job No. 874	Drawing No. L-05	Revision No.	

