



This drawing is copyright of Annie Kenyon Architects Ltd. This drawing is to be read in conjunction with all related drawings. Do not scale from this drawing. All dimensions must be checked and verified on site before commencing any work or producing shop drawings. The originator should be notified immediately of any discrepancy.

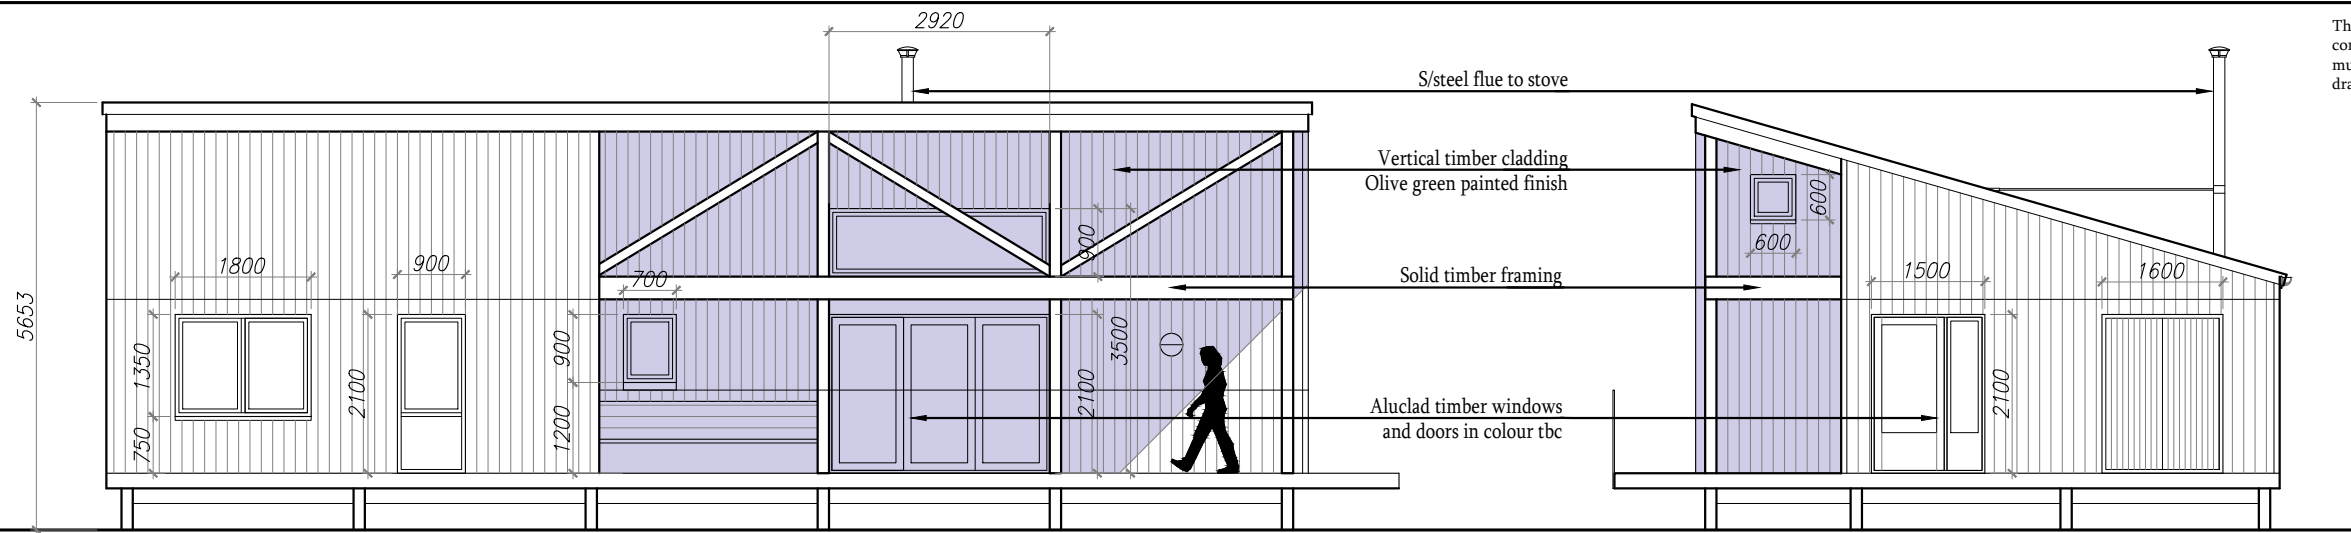


South Elevation

East Elevation

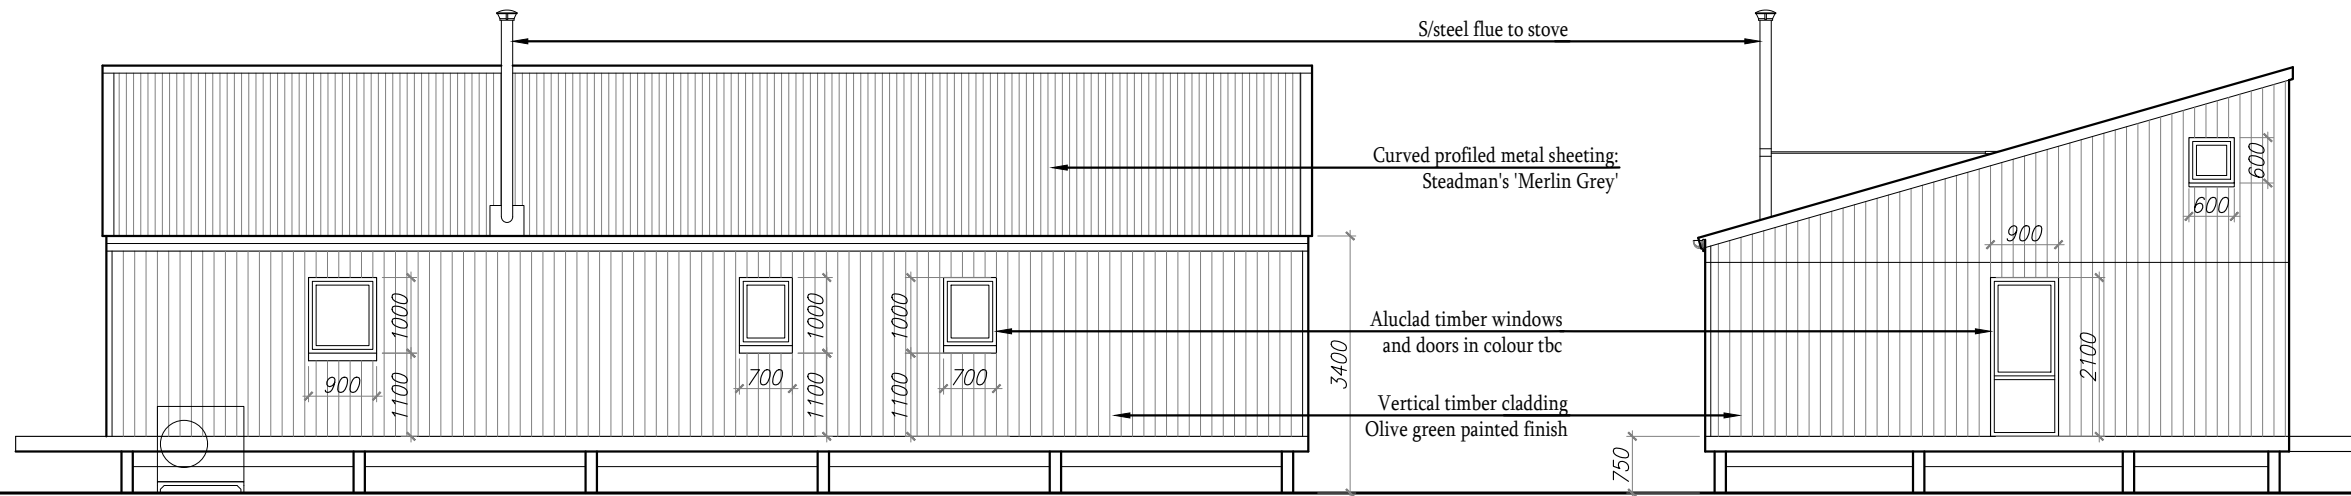


North Elevation

West Elevation

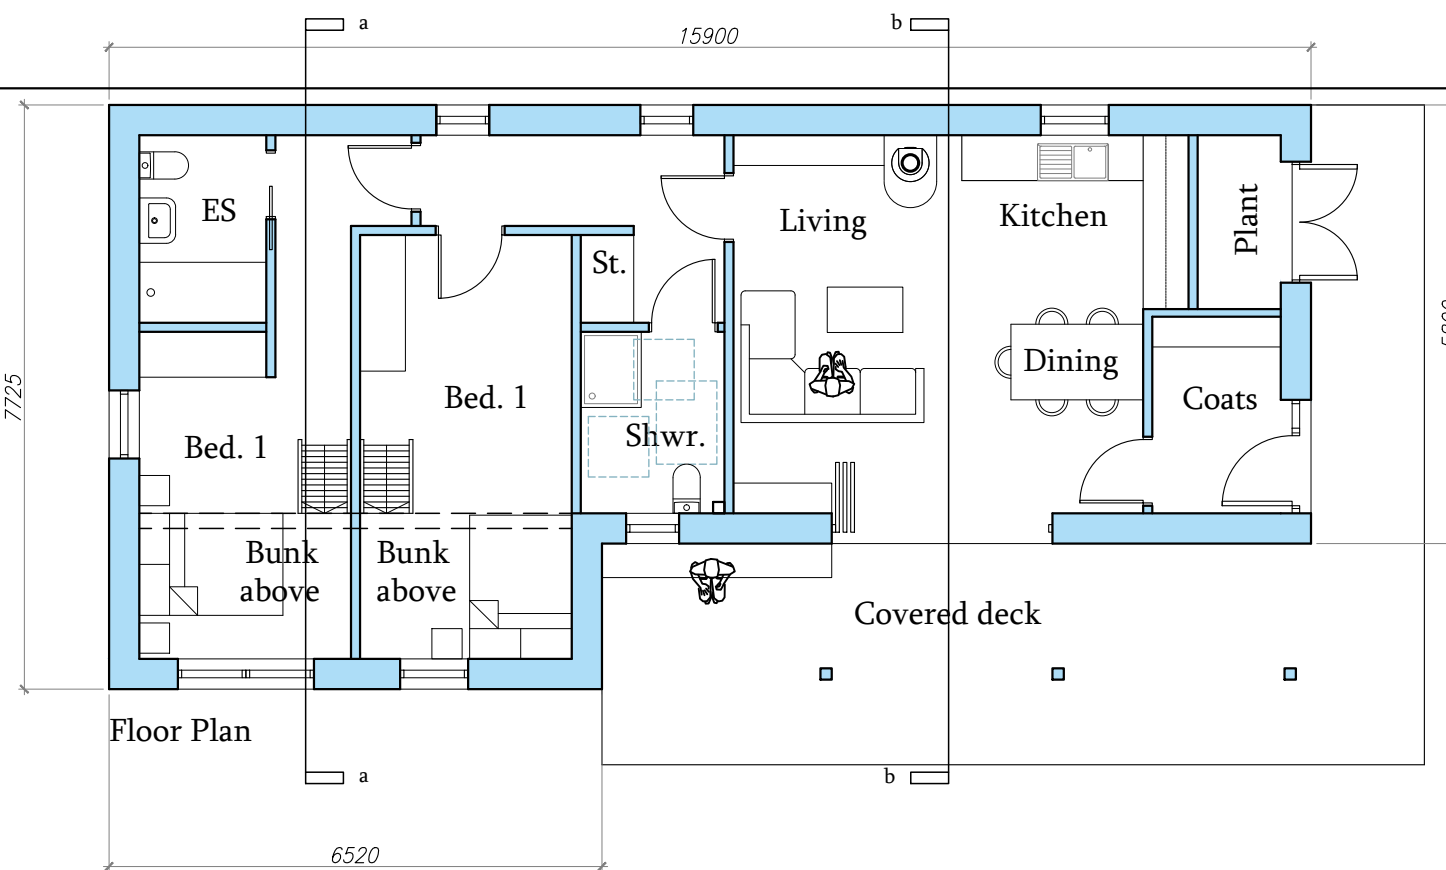

Floor Plan

 

PLANNING

aka
Annie Kenyon Architects Ltd

North Gate Lodge
Haddo, Inverkeithny
Huntly, Aberdeenshire
AB54 7XB
tel/fax: 01464 851 621
www.akenyonarchitects.com
info@akenyonarchitects.com

Client Timothy & Sofia Ray			
Job Title Old Tennis Court Carnousie House Forglen, Turriff			
Drawing Title 2 Bed Letting Unit Plan and Elevations			
CAD Reference			
Scale at A3 1:100	Drawn PMcW	Chk	Date Nov. 2023
Job No. 874	Drawing No. L-03	Revision No.	