

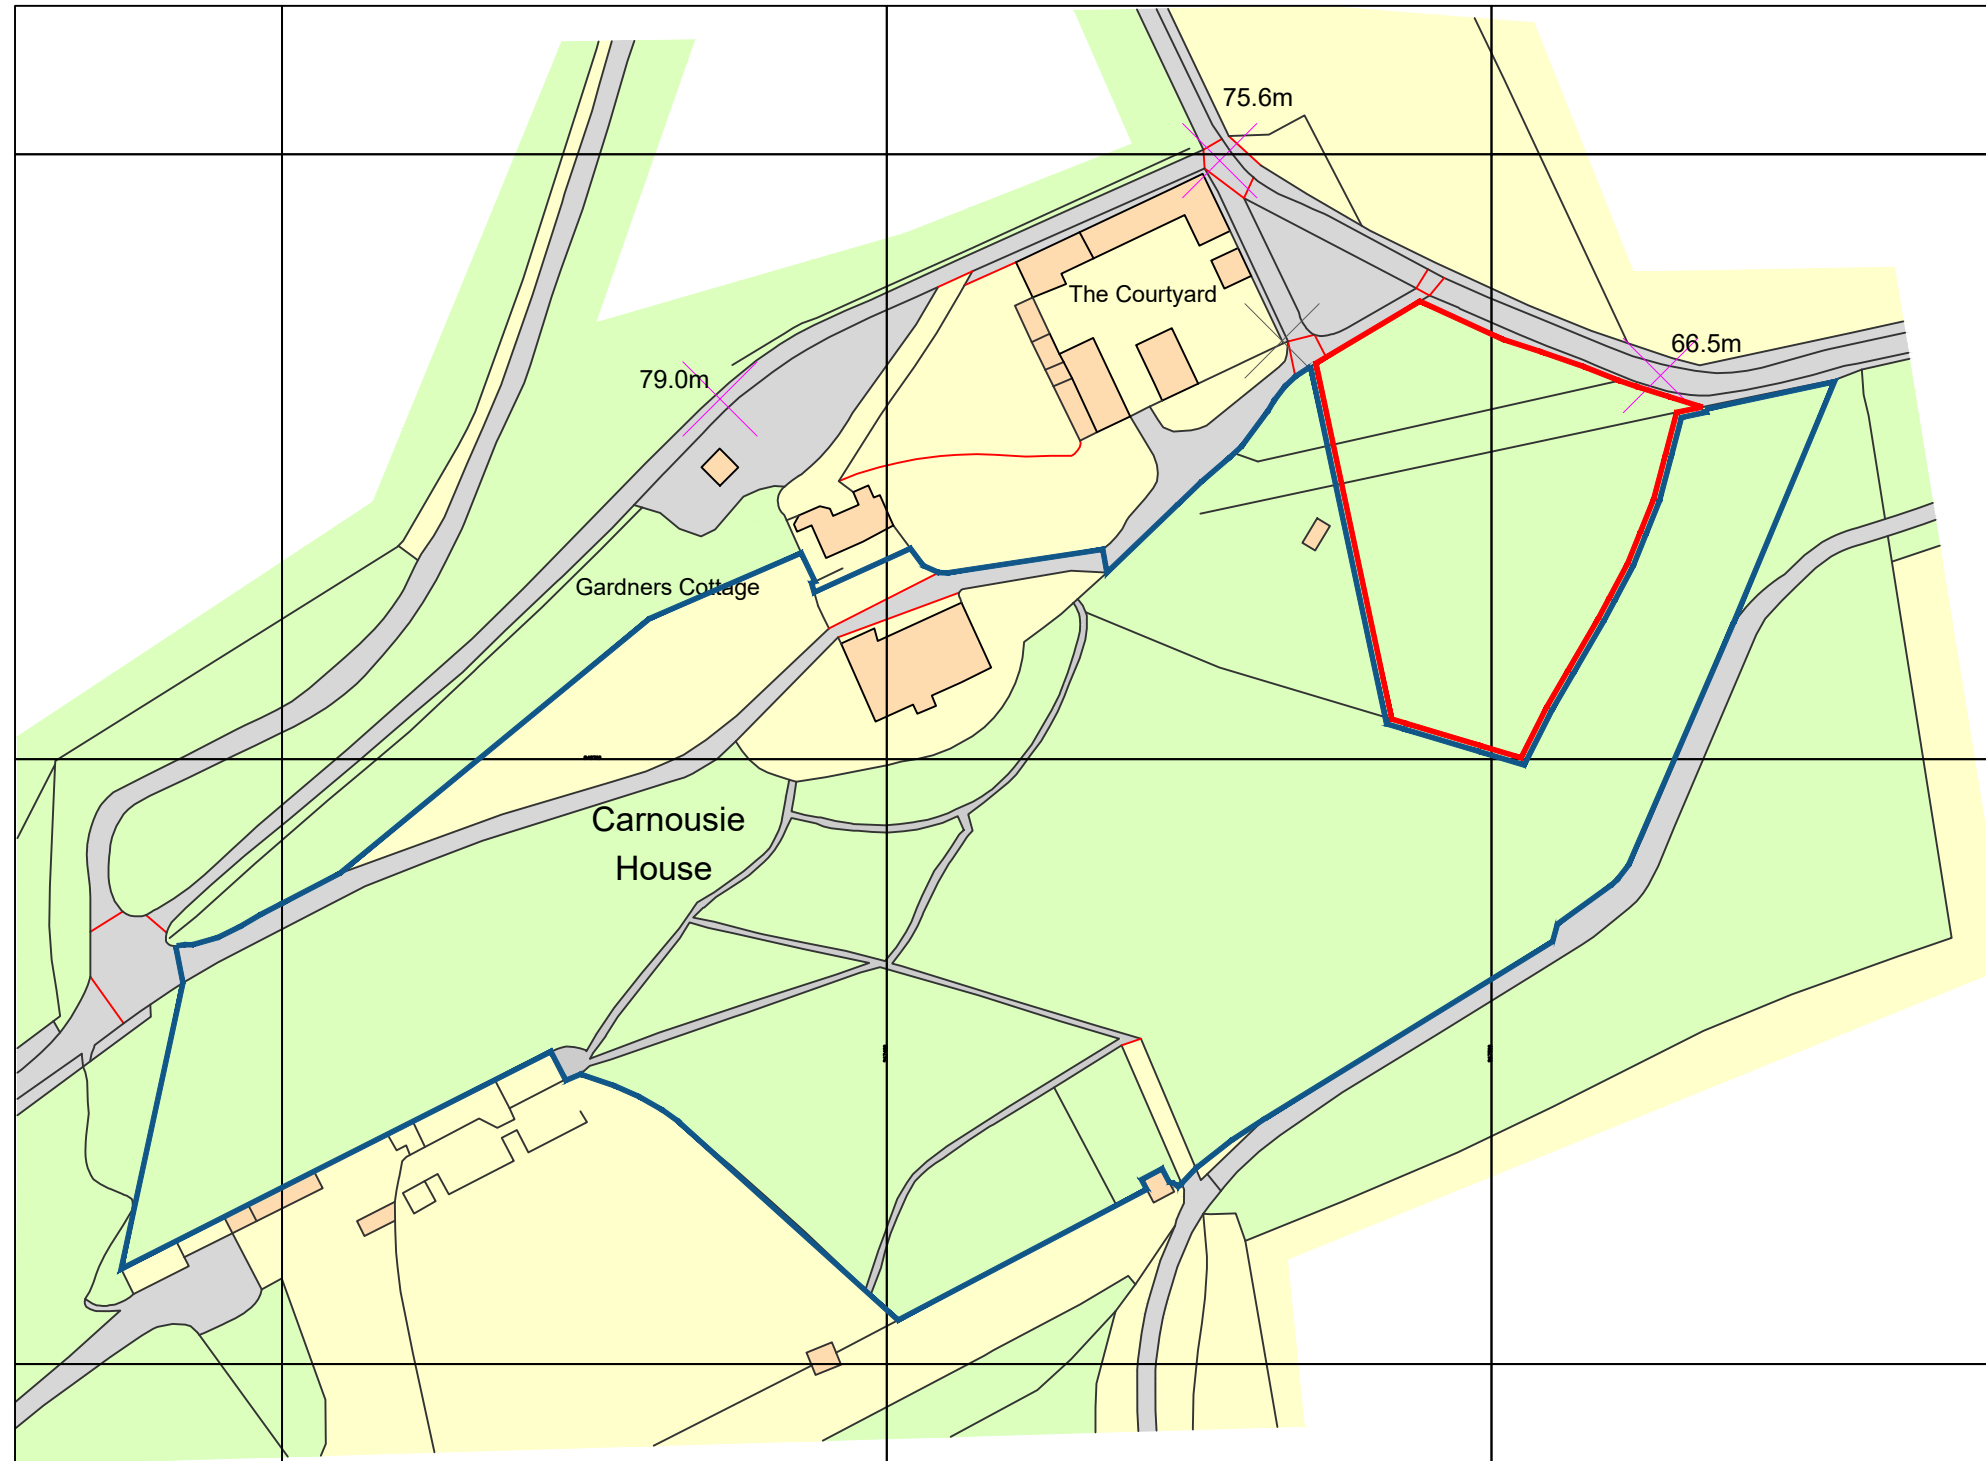


This drawing is copyright of Annie Kenyon Architects Ltd. This drawing is to be read in conjunction with all related drawings. Do not scale from this drawing. All dimensions must be checked and verified on site before commencing any work or producing shop drawings. The originator should be notified immediately of any discrepancy.

 

Ordnance Survey, (c) Crown Copyright 2023. All rights reserved. Licence number 100022432

Existing Site Plan @1:1250

 

PLANNING

aka
Annie Kenyon Architects Ltd

North Gate Lodge
Haddo, Inverkeithny
Huntly, Aberdeenshire
AB54 7XB
tel/fax: 01464 851 621
www.akenyonarchitects.com
info@akenyonarchitects.com

Client
Timothy & Sofia Ray

Job Title
Old Tennis Court
Carnousie House
Forglen, Turriff

Drawing Title
2 Bed Letting Unit
Site Plan

CAD Reference

Scale at A3	Drawn	Chk	Date
1:1250	PMcW		Nov. 2023

Job No.	Drawing No.	Revision No.
874	L-02	