



Front Elevation - NO CHANGES

1:100 Scale

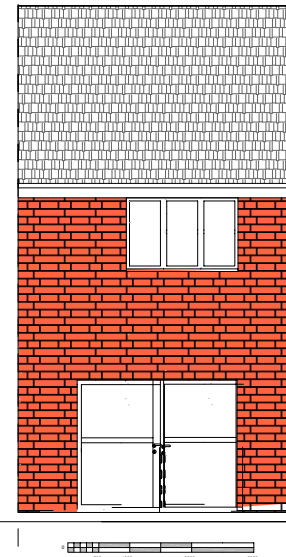


Rear Elevation - PROPOSED EXTENSION

1:100 Scale

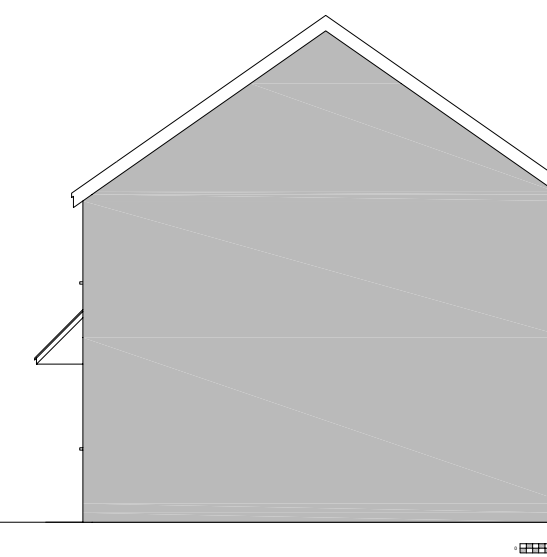


Right Side Elevation - PROPOSED EXTENSION

1:100 Scale

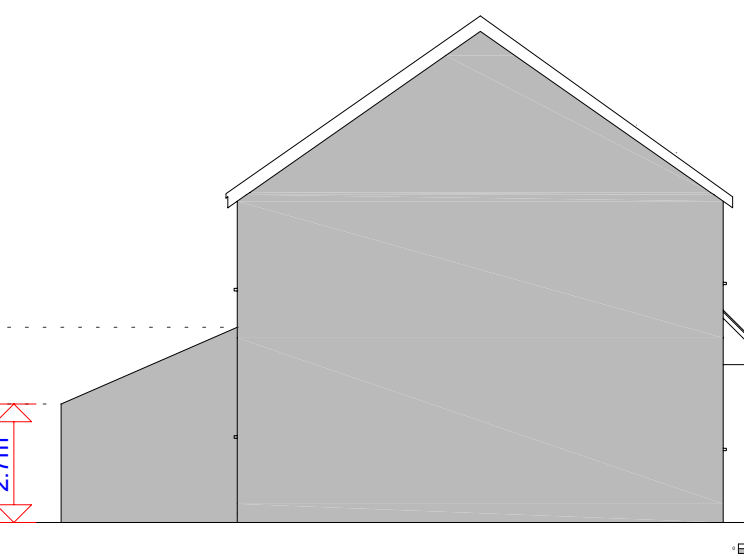


Left Side Elevation - PROPOSED EXTENSION

1:100 Scale

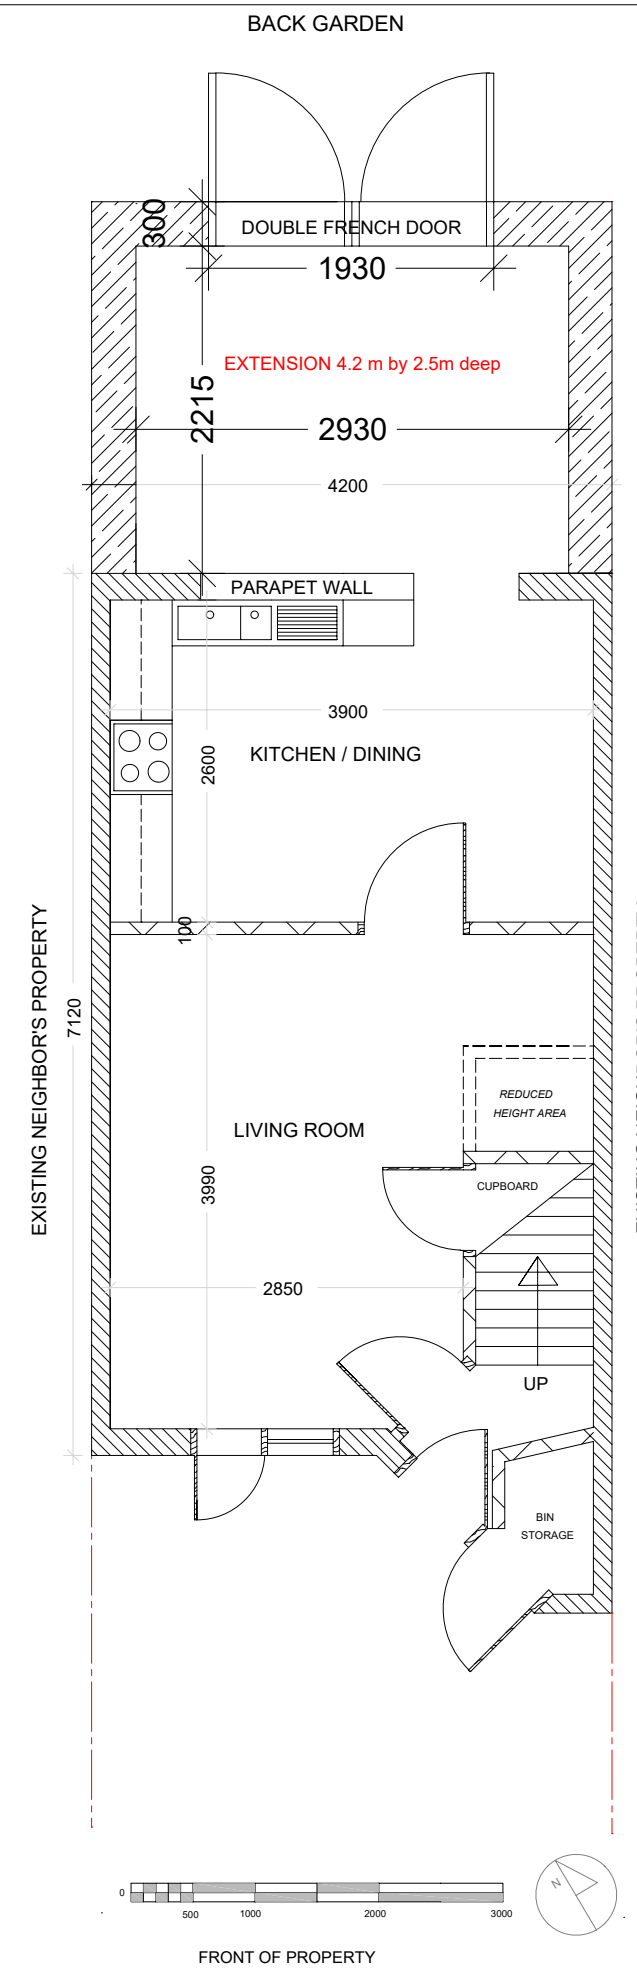

Ground Floor Plan with proposed extension

1:50 Scale


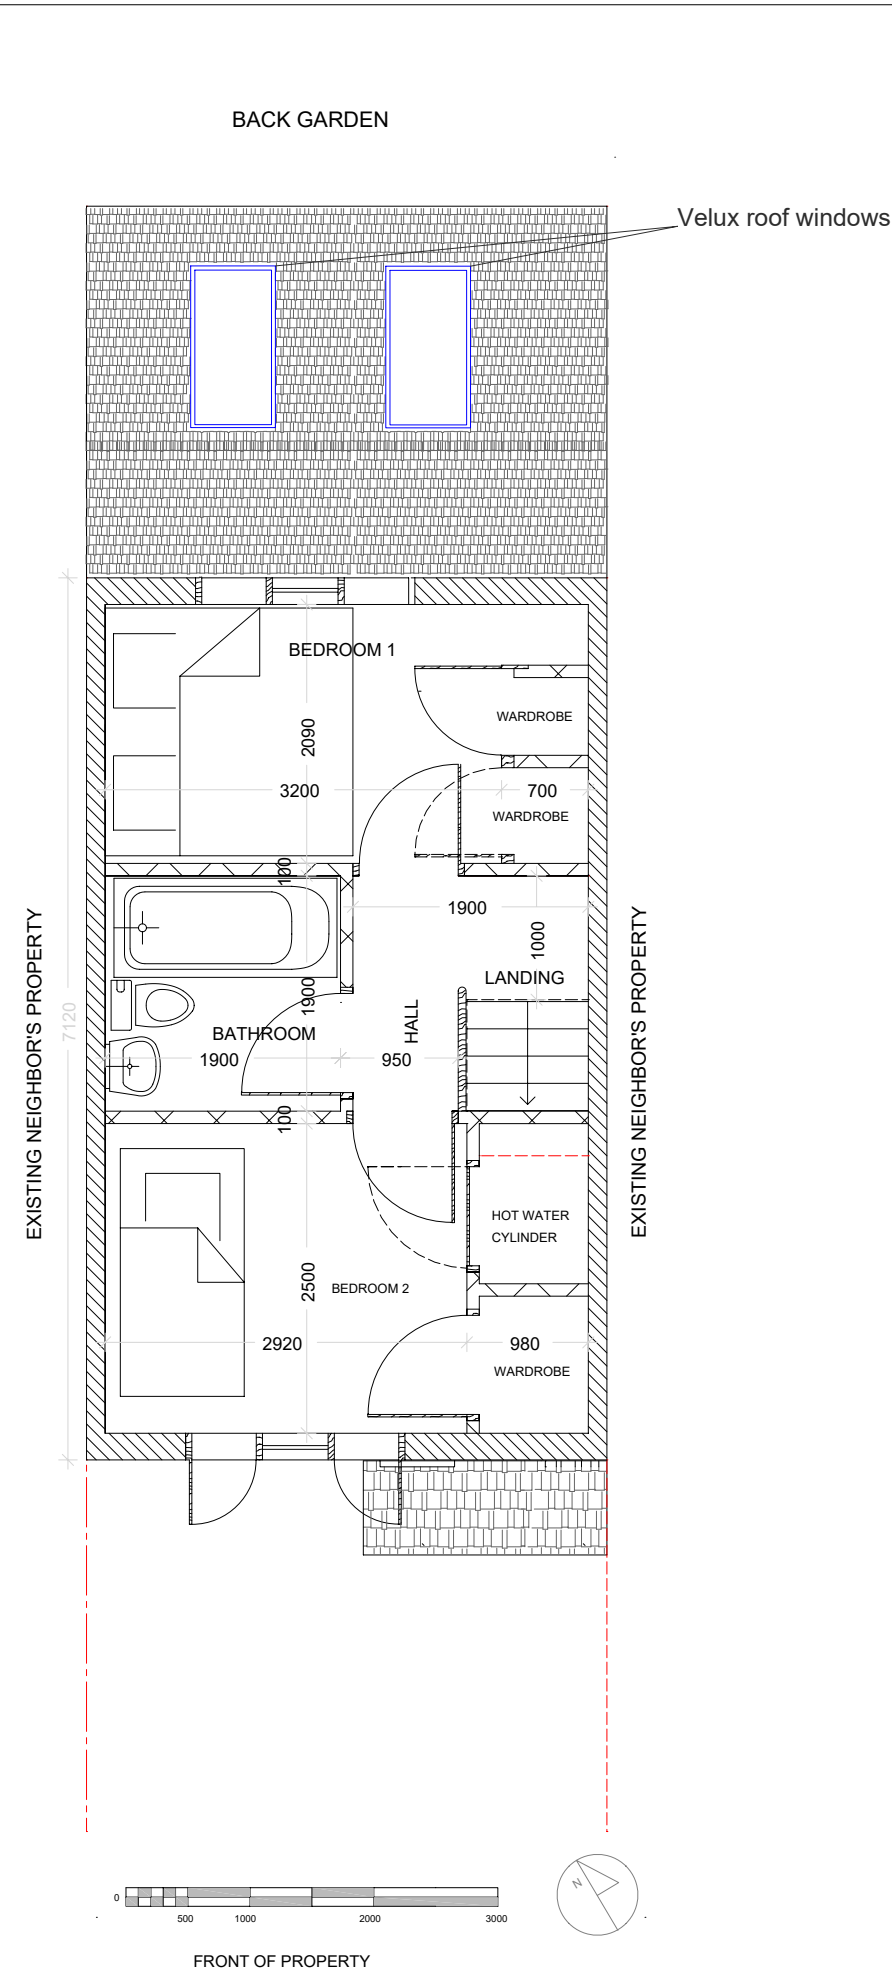


First Floor Plan

1:50 Scale




OS Site Plan

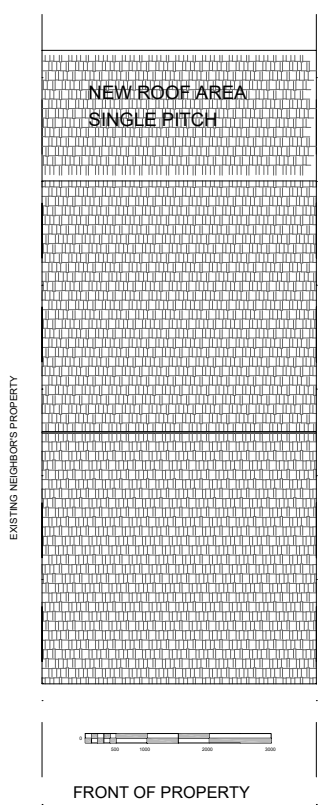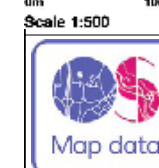

Roof Plan, above view with proposed extension

1:100 Scale

Block Plan

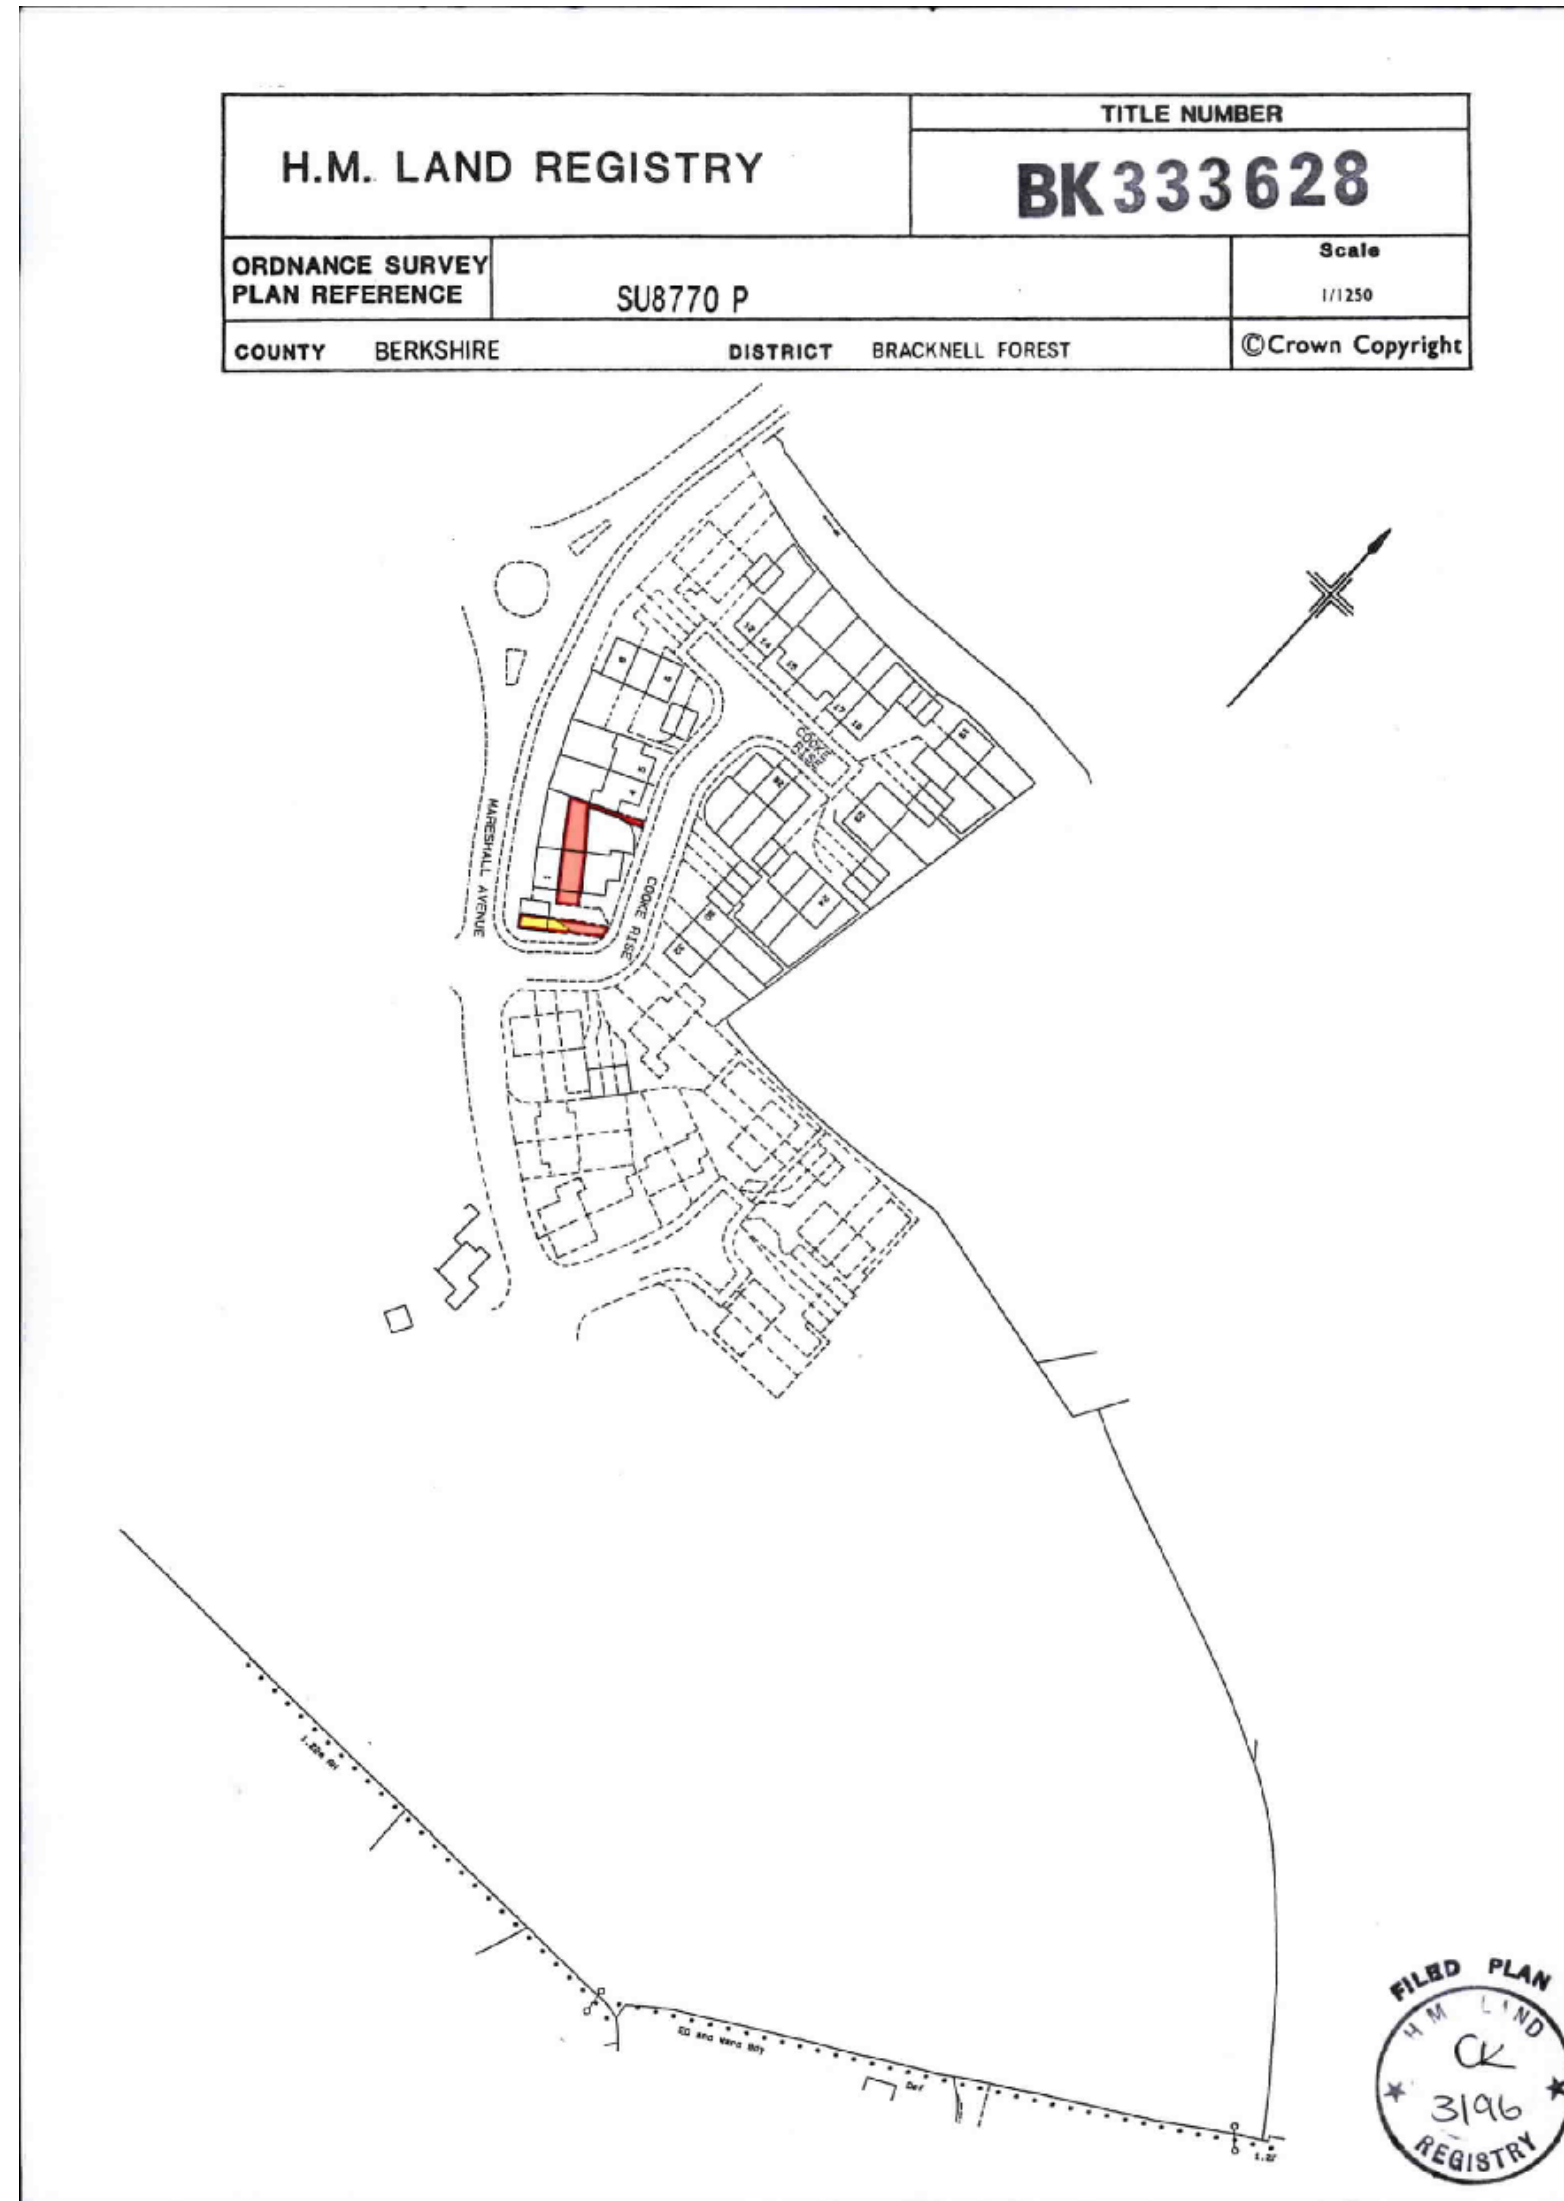

1:1250 Scale

SHEET: A1
 DWG NO: 002 REV01
 DATE: 10/01/2024

DRAWINGS BY:
COSMIN PASCU
 2 Cooke Rise, Warfield, Bracknell Forest, RG42 2QN
 codrupascu@gmail.com 07871764893

PROJECT DESCRIPTION:
 Single story, back elevation, extension
 Name : Cosmin Pascu
 Address : 2 Cooke Rise, Bracknell Forest, RG42 2QN

SHEET TITLE:
 All Plans, All Elevations, Roof Plan & Plot Map As Existing

For planning purposes only.