

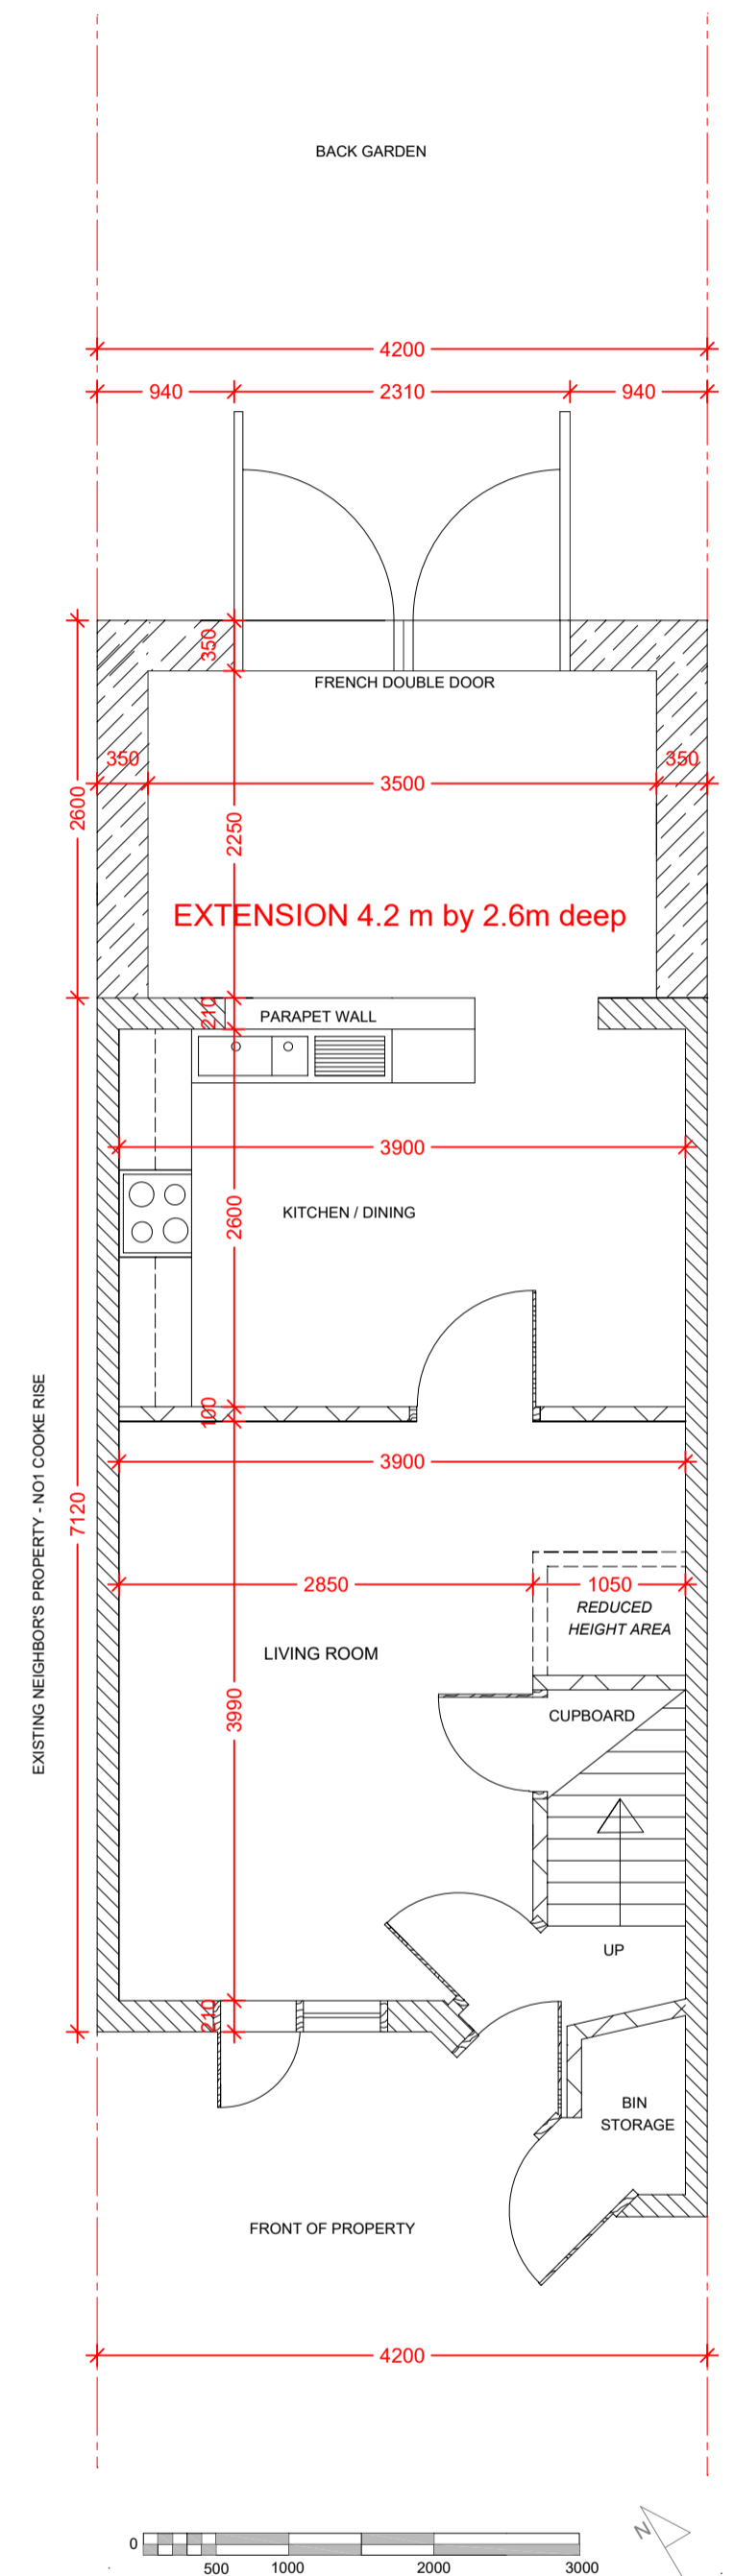


1. GROUND FLOOR AND 1ST FLOOR PLAN - EXISTING Scale 1:50

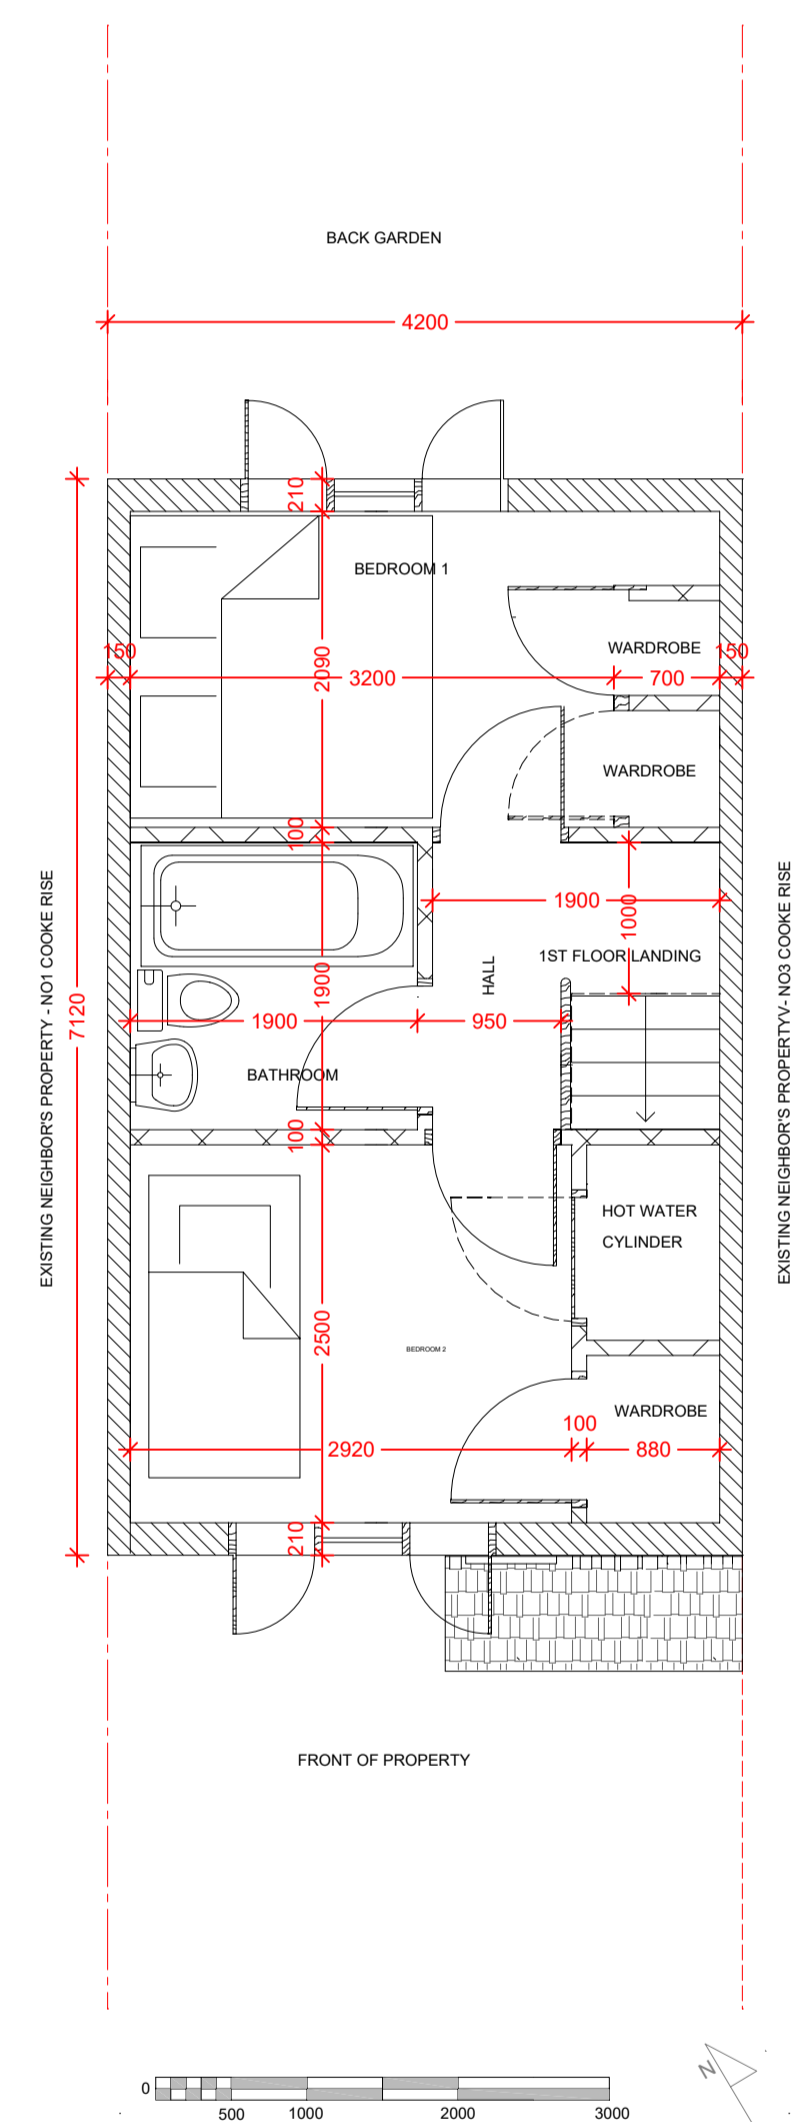

2. GROUND FLOOR AND 1ST FLOOR PLAN - WITH PROPOSED BACK EXTENSION Scale 1:50

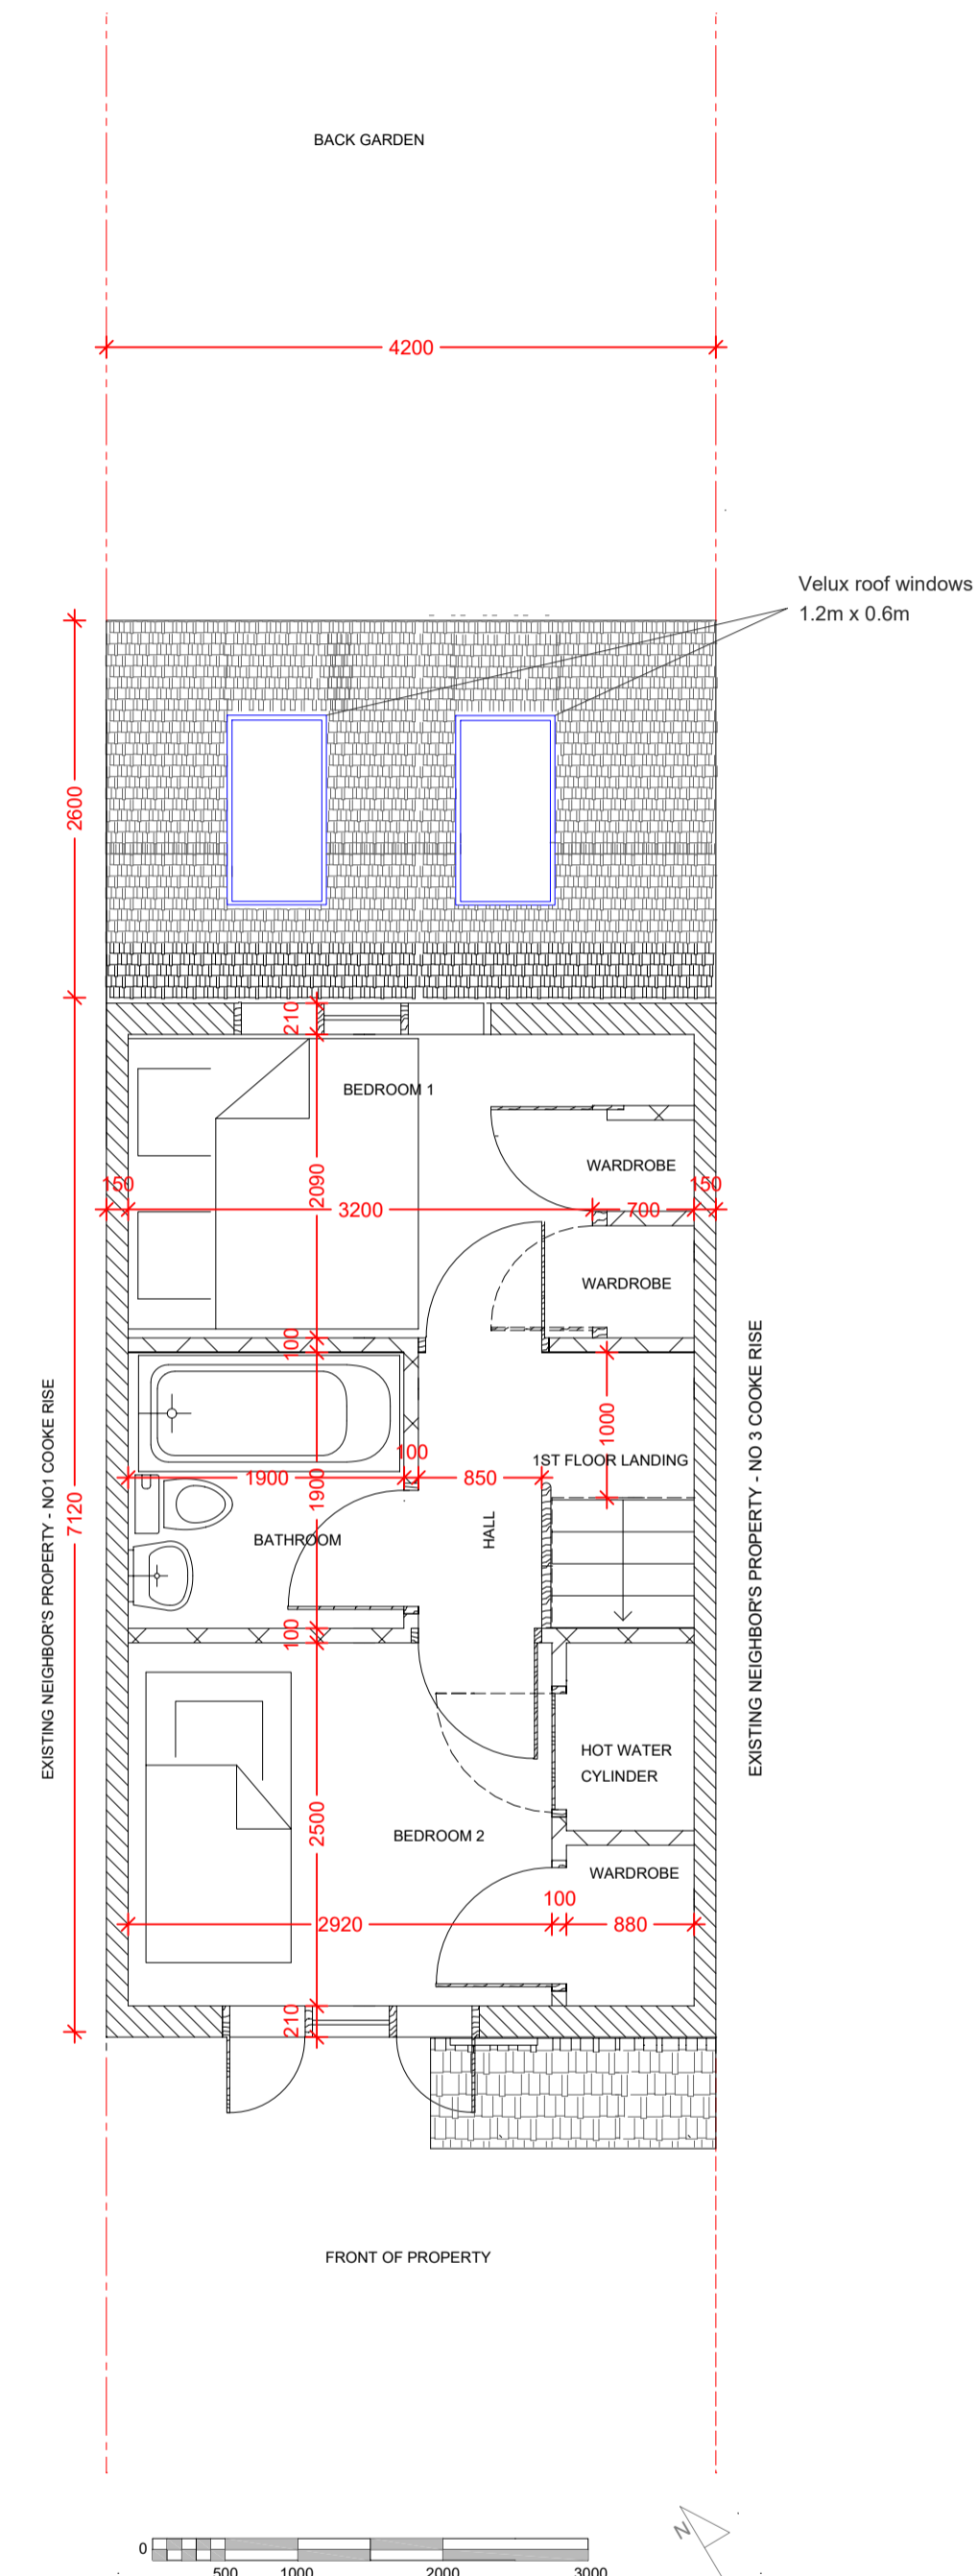

PROJECT DESCRIPTION:  
2 Cooke Rise Back Elevation Extension

SHEET TITLE:  
1. GROUND FLOOR AND 1ST FLOOR PLAN - EXISTING  
2. GROUND FLOOR AND 1ST FLOOR PLAN - WITH PROPOSED BACK EXTENSION

SHEET: A1  
DWG NO: 001  
DATE: 04/02/2024

DRAWINGS BY:  
**COSMIN PASCU**  
2 Cooke Rise, Warfield, Bracknell Forest, RG42 2QN  
codrupascu@gmail.com 07871764893