



PROPOSED ROOF VIEW FROM ABOVE
(Over ground floor extension)

EXISTING ROOF →

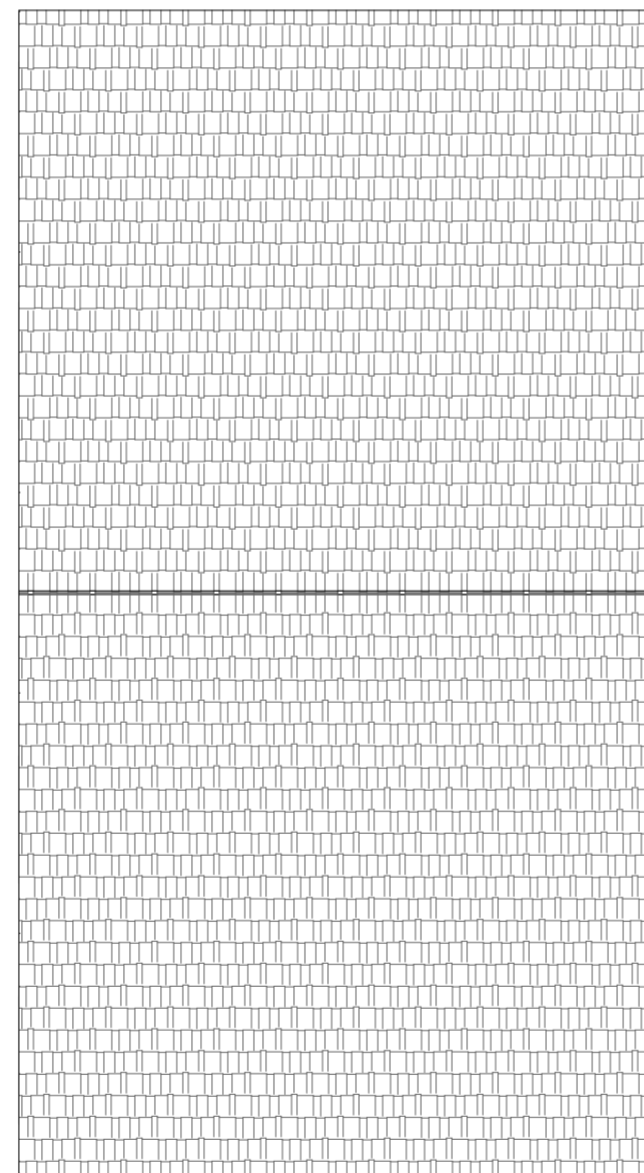

FRONT

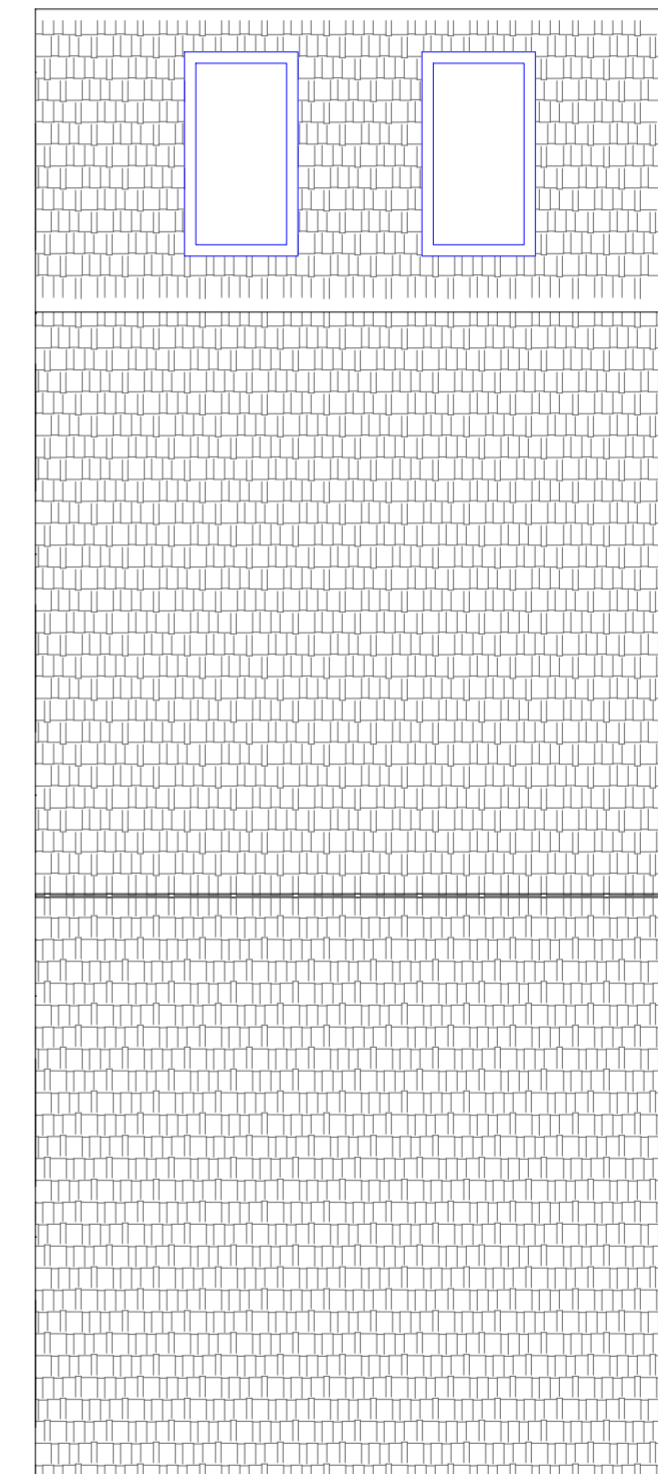

FRONT



ROOF PLAN EXISTING AND PROPOSED			1:50 Scale	
SHEET: A2	DWG NO: 003	DATE: 04/02/2024	DRAWINGS BY:	
			COSMIN PASCU	
			PROJECT DESCRIPTION:	SHEET TITLE:
			2 COOKE RISE EXTENSION	Roof Plan as Existing and Proposed
			<small>2 Cooke Rise, Warfield, Bracknell Forest, RG42 2QN codrutpascu@gmail.com 07871764893</small>	
<small>For planning purposes only.</small>				