



NOTES:

This drawing is to be read in conjunction with all relevant Architects and Engineers drawings. Only figured dimensions are to be used, for construction, all dimensions are to be verified on site prior to work commencing.

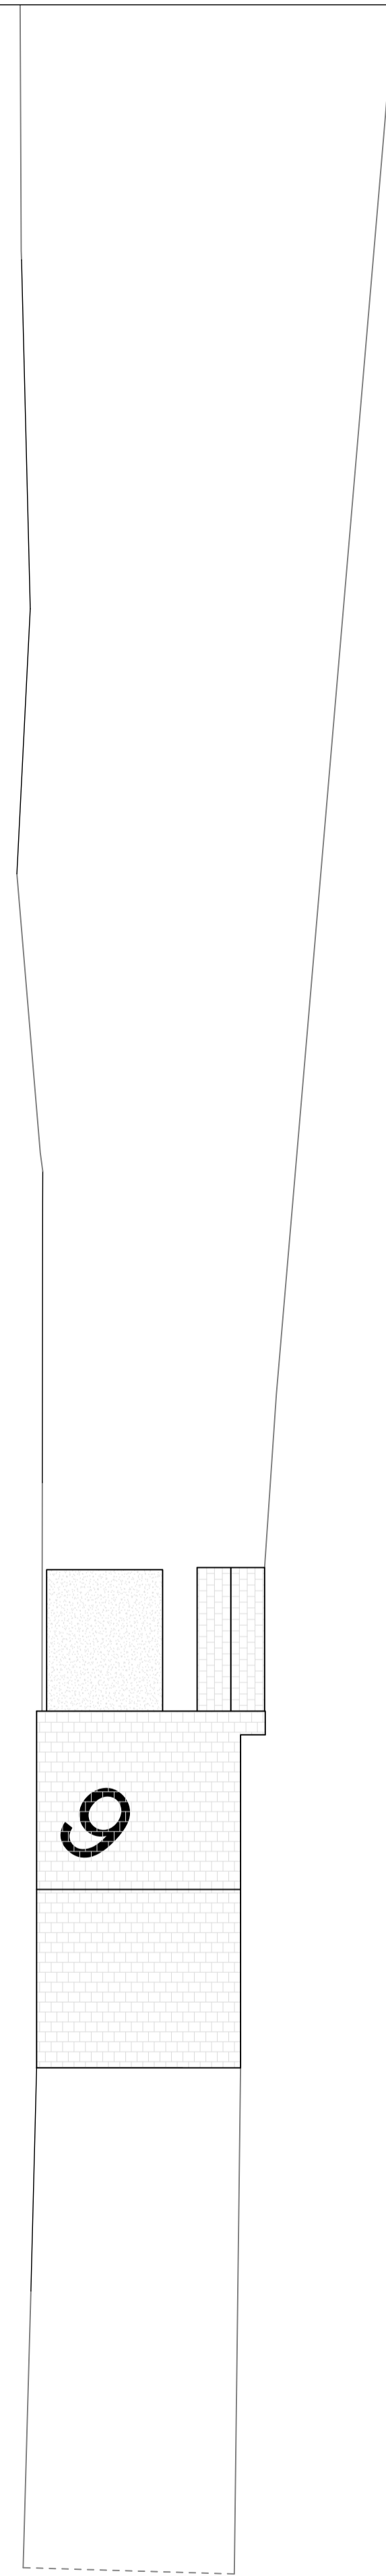

Existing Site Plan

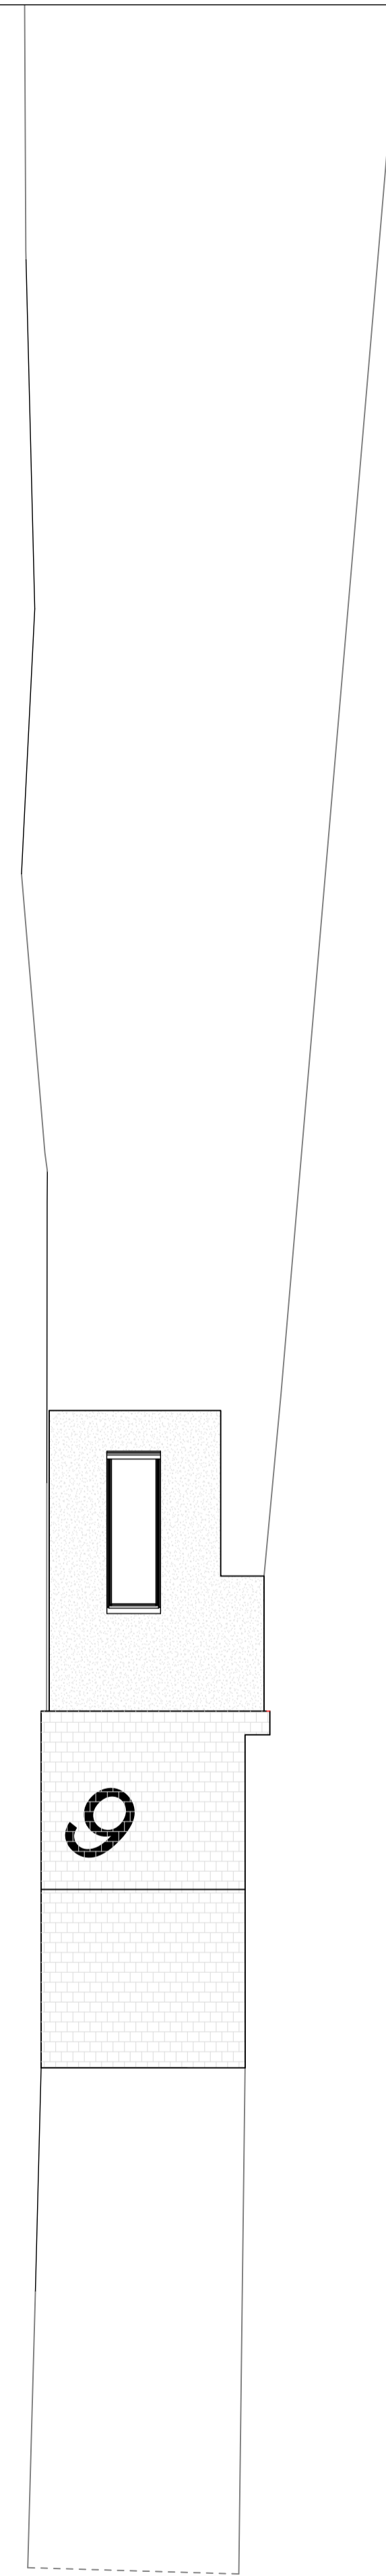

Proposed Site Plan

REV	AMENDMENT	DATE
-----	-----------	------

TITLE  
6 Prospect Cottages  
RG42 4AG

Existing & Proposed  
Site Plans

DATE	05.02.24	SCALE	1:100 @ A1
DRAWN	CC	APPROVED	



DRAWING STATUS  
APPROVAL

DRAWING No	2024-1168-201	REV	
------------	---------------	-----	--

