




5 metres

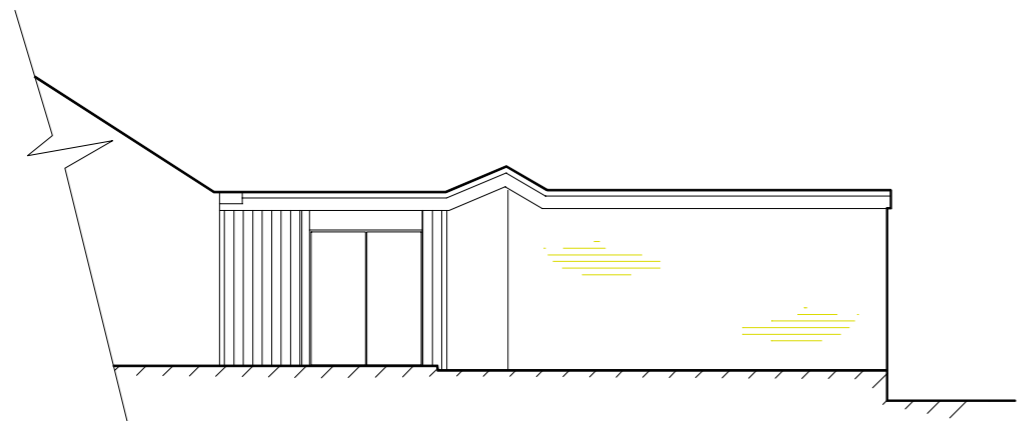


side elevation

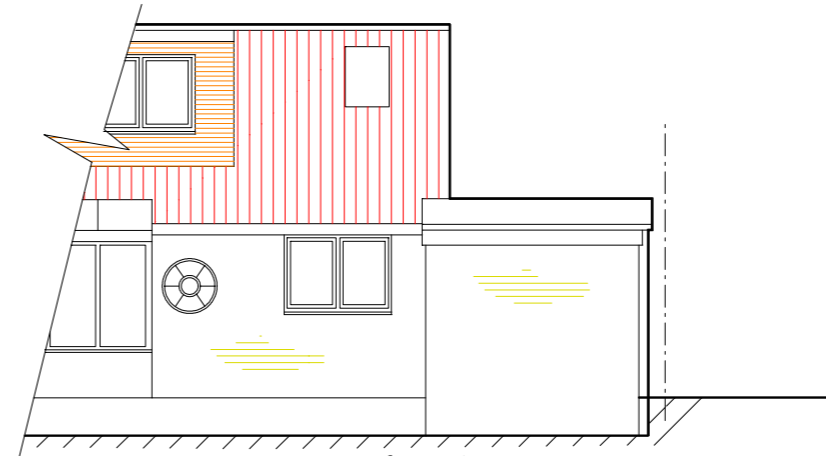


part rear elevation

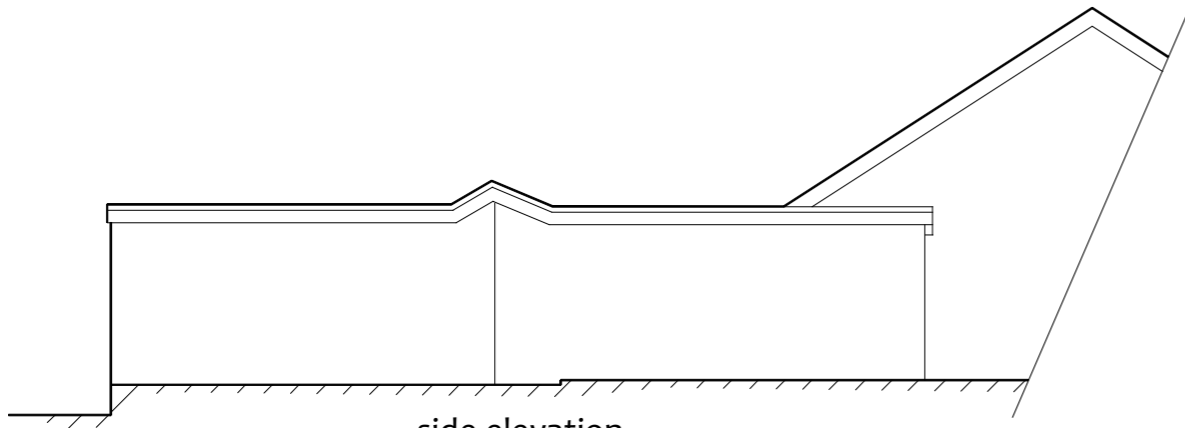


side elevation

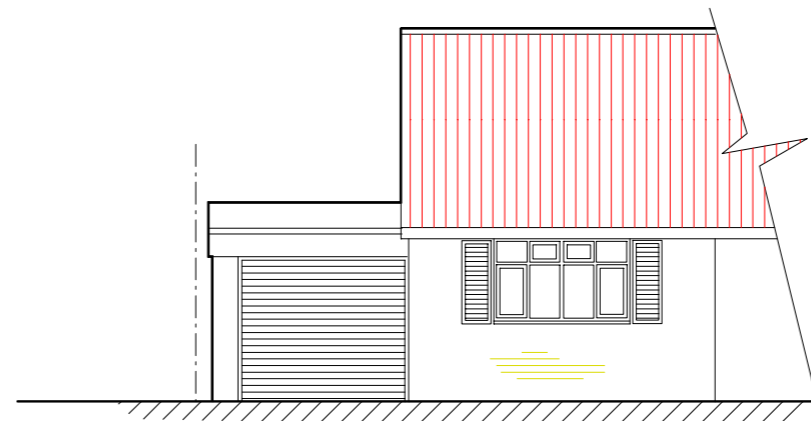


part front elevation

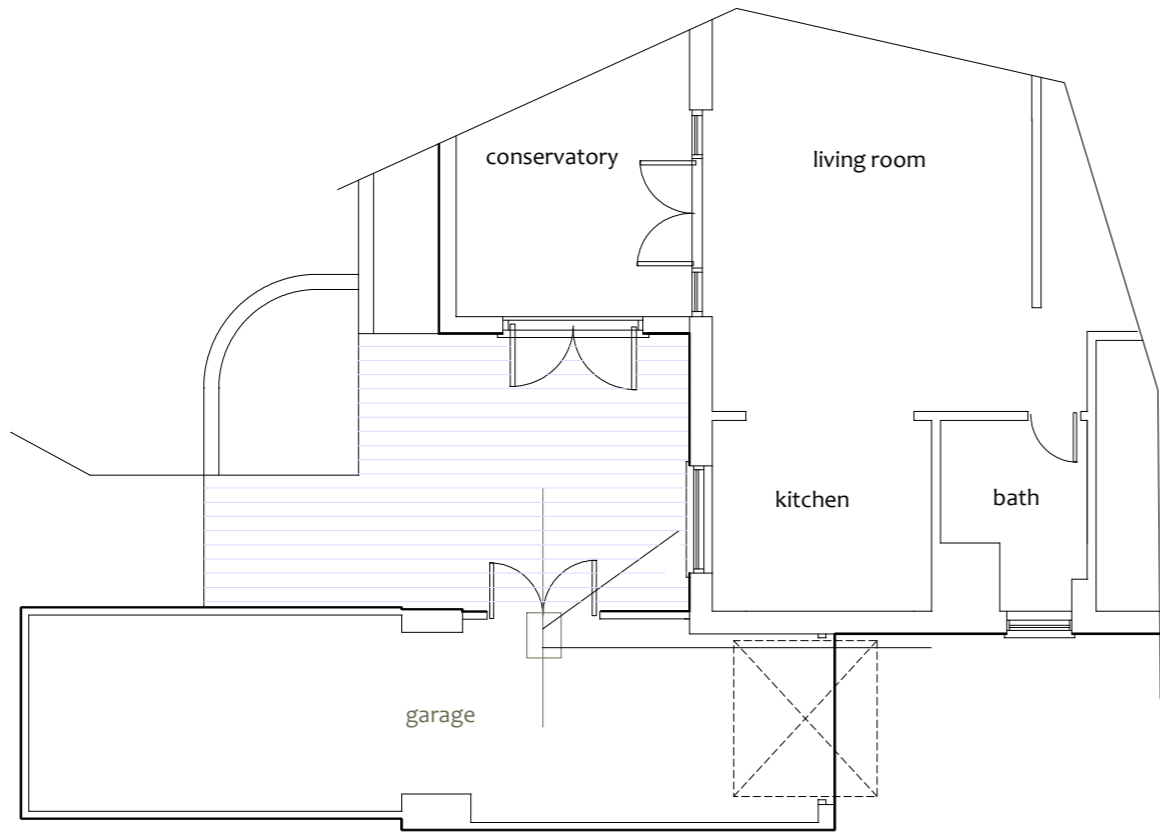

part ground floor plan

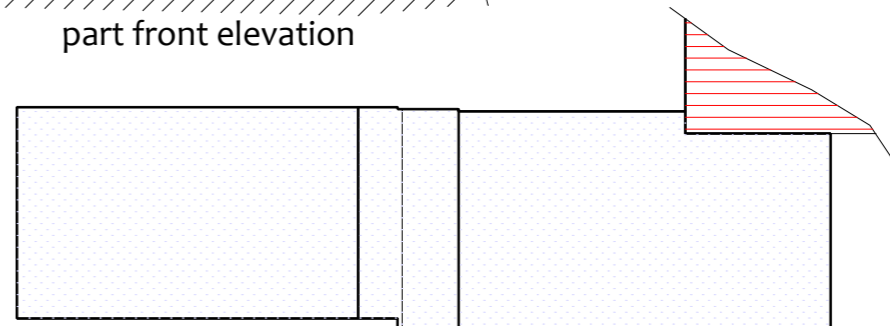

roof plan

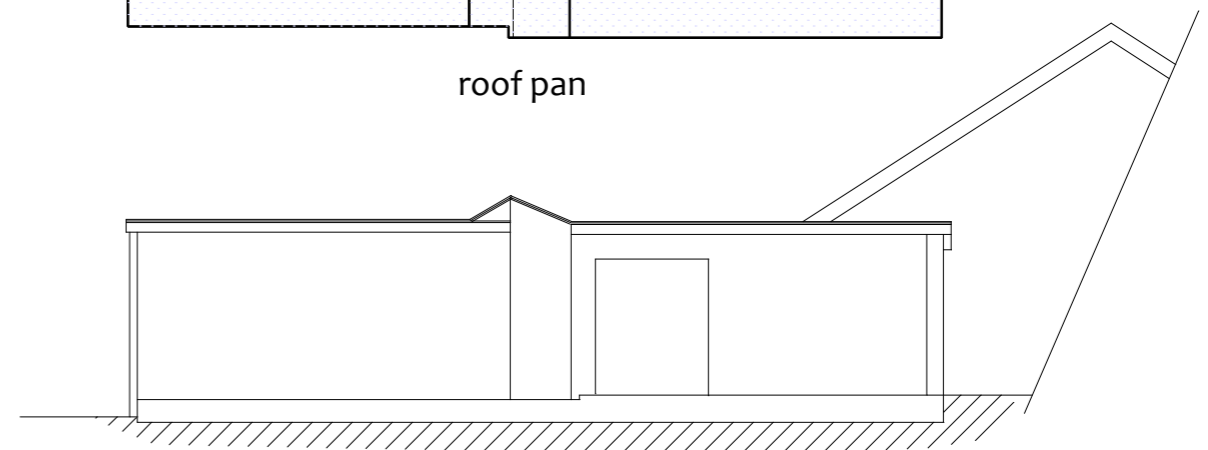

section

ISSUE C ROOF PLAN ADDED 09/02/24
 ISSUE B REVISED 12/10/23
 ISSUE A INTRO 06/10/23

| | | | |
|---|--|-------------------|--------------------|
| Project | | Client | |
| Proposed garage conversion + rear extension at 3 Heathway Ascot SL5 8NX | | Christian Poulsen | |
| Drawing title | | Scale 1:100 | Date: October 2023 |
| Existing plans and elevations | | Drg No | 3190-1 |