


20 metres

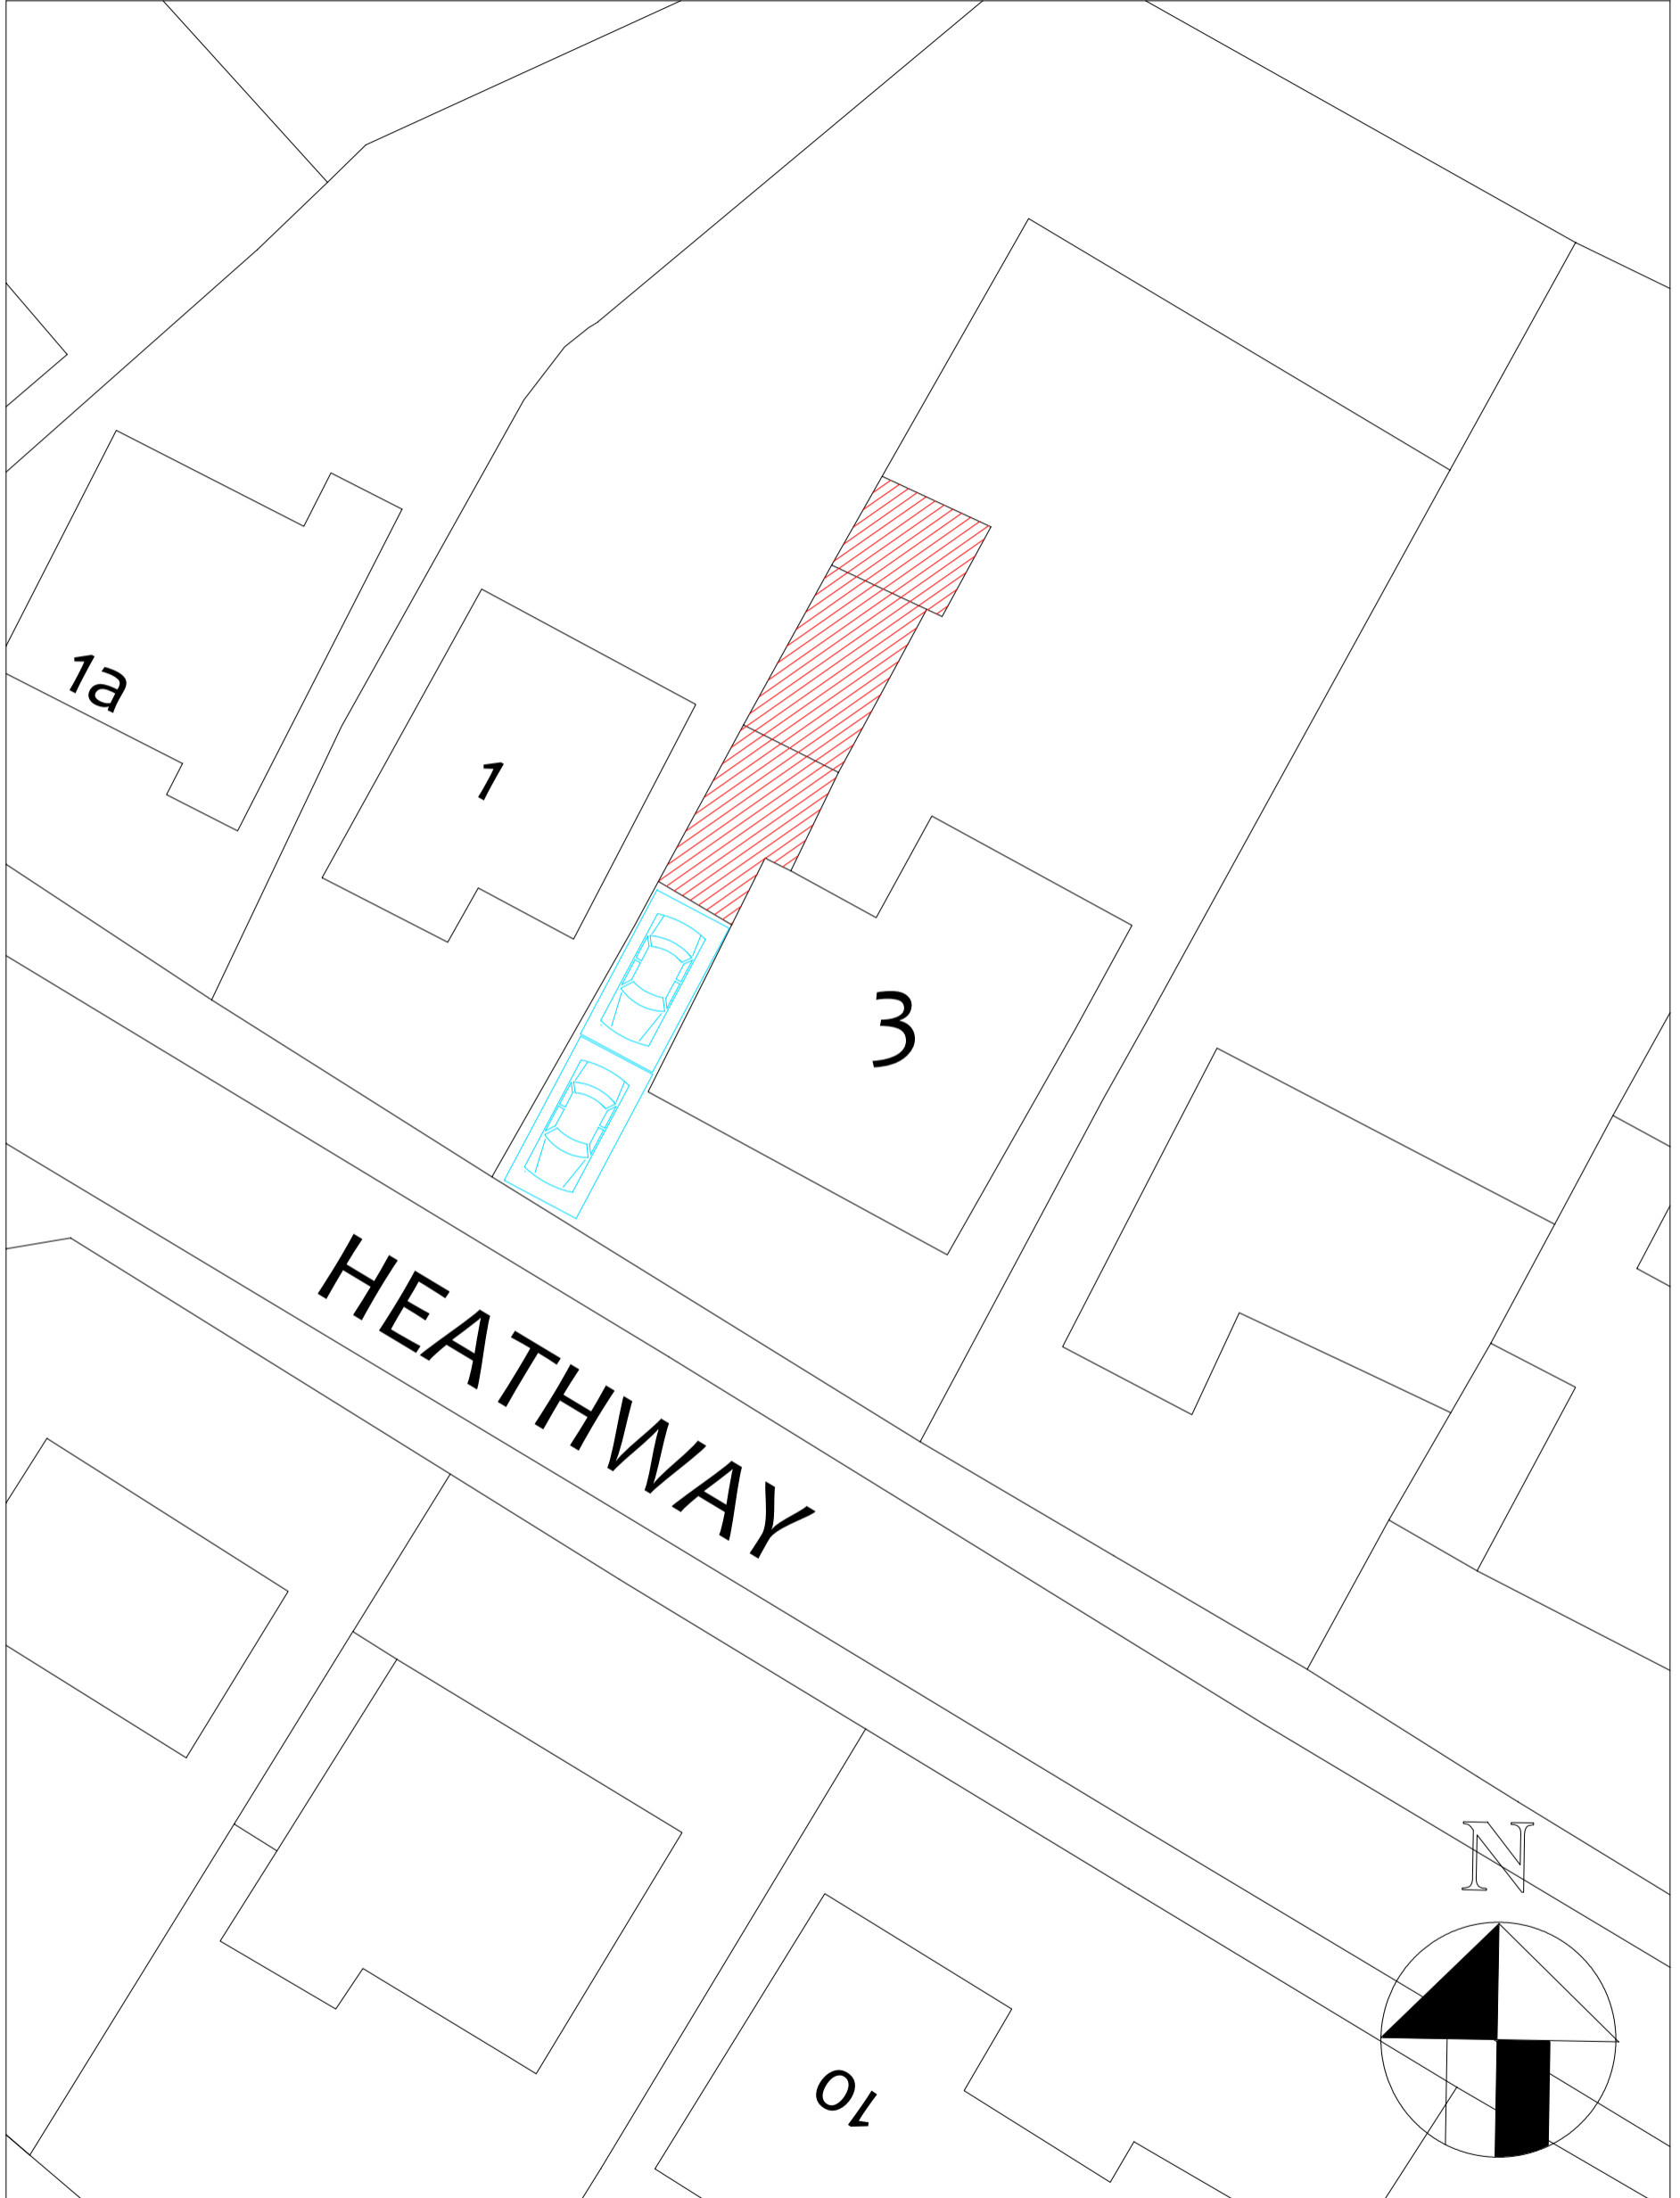

A3



Serial number: 98770

Crown copyright and database right 2016  
 Ordnance Survey licence 100048957  
 Reproduction in whole or in part is prohibited  
 without the prior permission of Ordnance Survey

ISSUE A INTRO 06/10/23

Project		Client	
Proposed garage conversion + rear extension at 3 Heathway Ascot SL5 8NX		Christian Poulsen	
Drawing title		Scale :1:200	Date: October 2023
Existing site plan		<b>Drg No</b>	<b>3190-10</b>