


Proposed Garage Alteration
Front Elevation

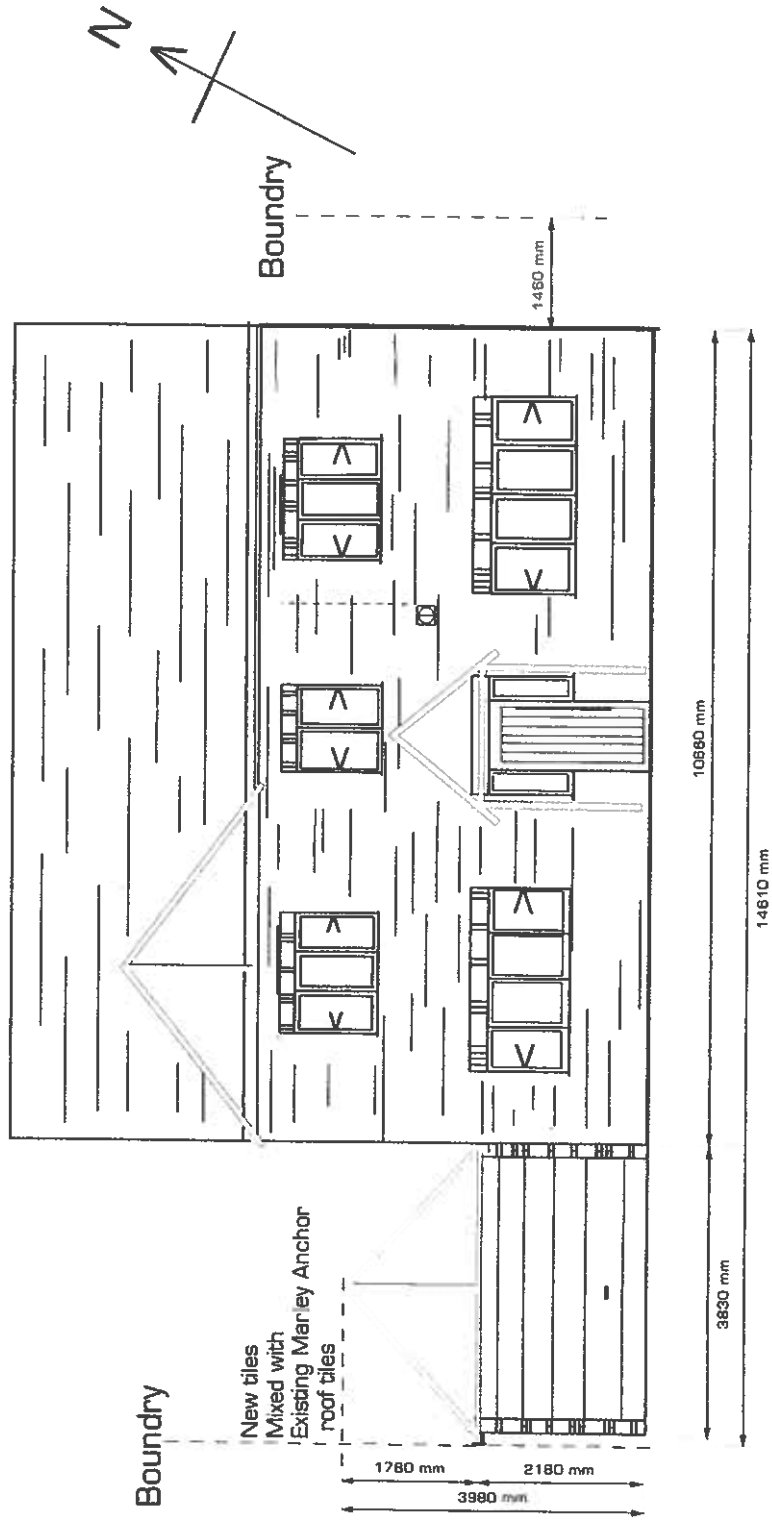

1C Southall Way Brenwood CM14 5LS	Plan No 16-1C-CM14	Applicant Elaine DAth	Date 10-01-24	Scale 1:100
---	-----------------------	--------------------------	------------------	----------------